


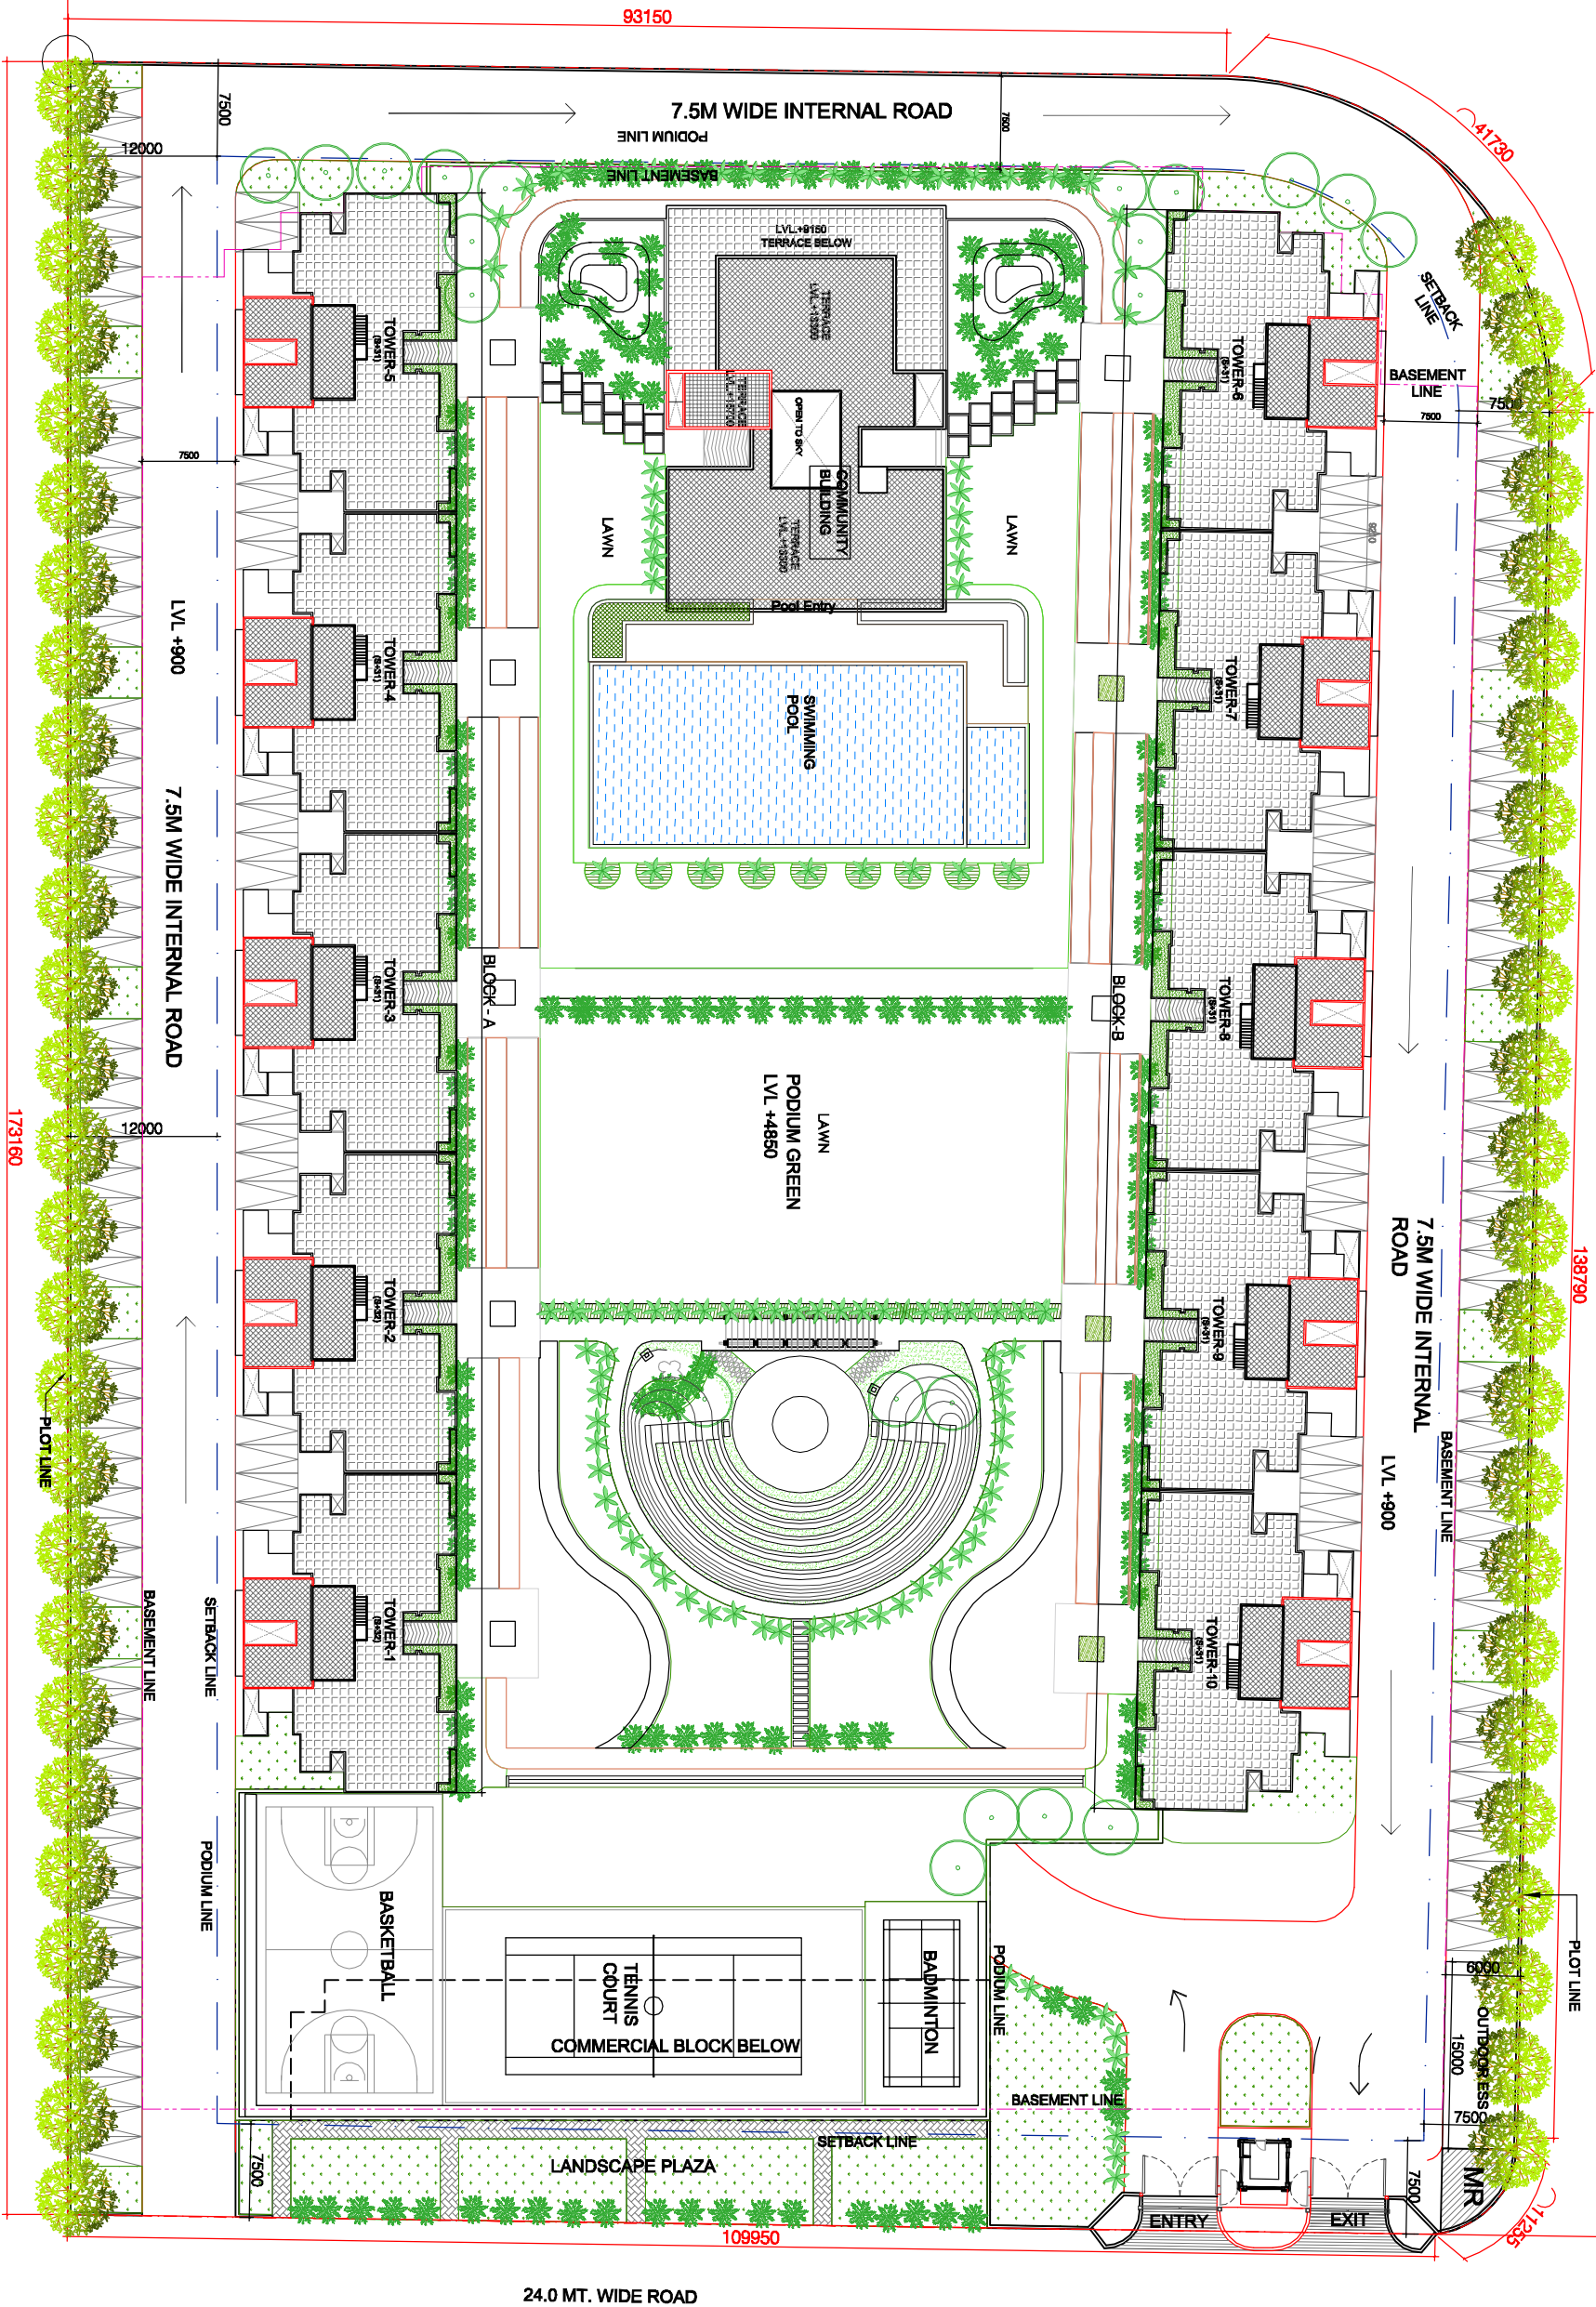

SUBMISSION DRAWING
DEVELOPMENT WORK PLAN

PROJECT
PROPOSED GROUP HOUSING
PROJECT AT PLOT NO - 1/GH-04,
SECTOR 04, GREATER NOIDA,
DISTT : GAUTAM BUDDH NAGAR

OWNER
M/S VTECH BUILDCON PVT. LTD.,
B-42, JEEVAN NIMETAN, PUSHPA VIHAR, NEW
DELHI, 110027

DWG NO.

