


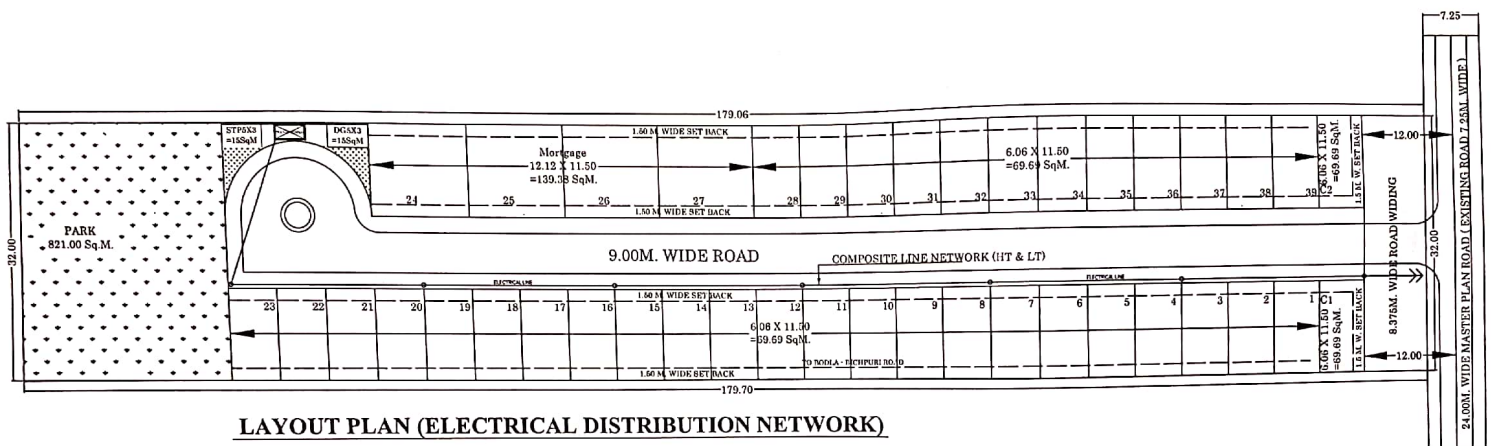

LAYOUT PLAN (ELECTRICAL DISTRIBUTION NETWORK)

PROPOSED RESIDENTIAL LAYOUT PLAN OF SHRI
TULSI MEERA HOMES SITUATED AT KHASRA
NO. 263 PART AT MAUZA - PATHOLI, AGRA.
OWNER:- TULSI INFRAPRAMOTERS PVT. LTD.

North
SCALE - 1:600
DATE - 6-Oct-21
Owner's Sign
FOR TULSI INFRAPRAMOTERS PVT. LTD.
ANURAG AGRAWAL
DIRECTOR

REFERENCE
PROPOSED CONST
OTHERS PROPERTY
DRAINAGE/ SEWAGE
Engineer's Sign
E. DAYA SHANKER SHARMA
REG. NO. 101/2010, AGRA
FOR THE ARCHITECTS/ENGINEERS/VALUERS

Modcon
A GROUP OF ARCHITECTS
ENGINEERS & VALUERS
Corp. Office: 301, 3rd Floor, Market Tower, Sanjay Place, Agra. +91-9837522511
Regd. Office: G-5 Kaveri Center, Sanjay Place, Agra. +91-9837522511