






GURU KRIPA SANGAM COLONY ONON KHASRA NO. 4(MI),4/1(MI),4/2,4/3,7/2,28(MI) MAUJA, SARAY AJAMABAD, TEH. & DISTT.(MATHURA).

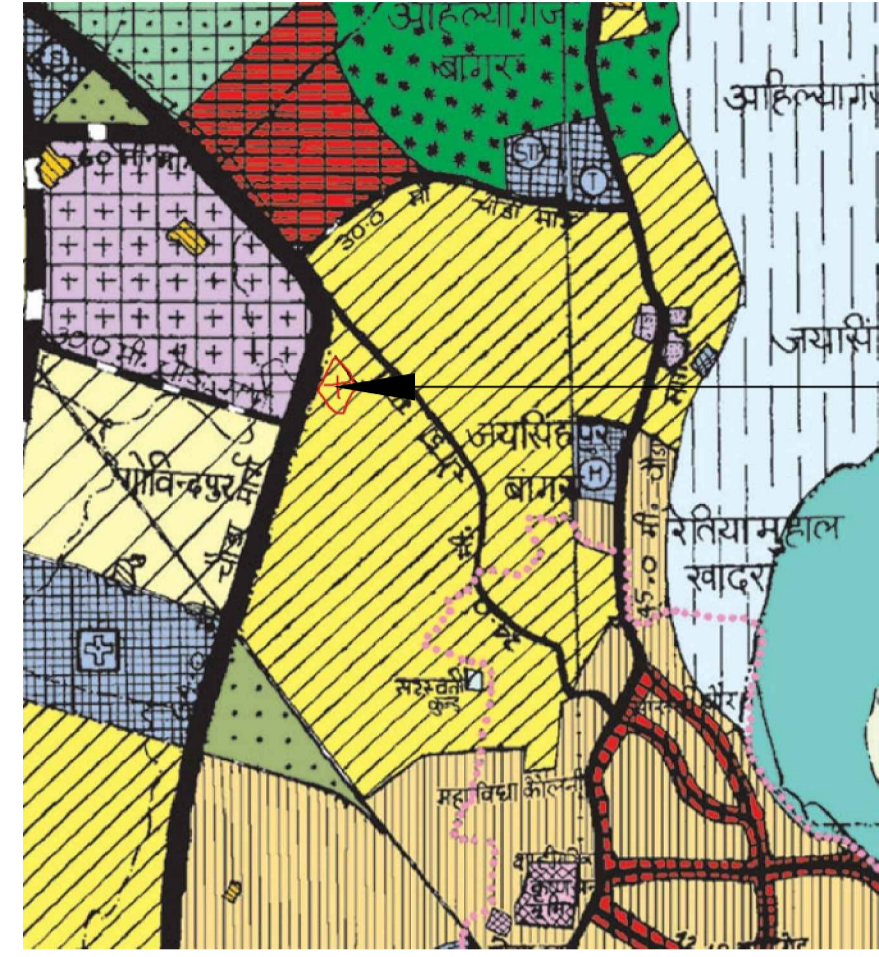


PART OF MASTER PLAN

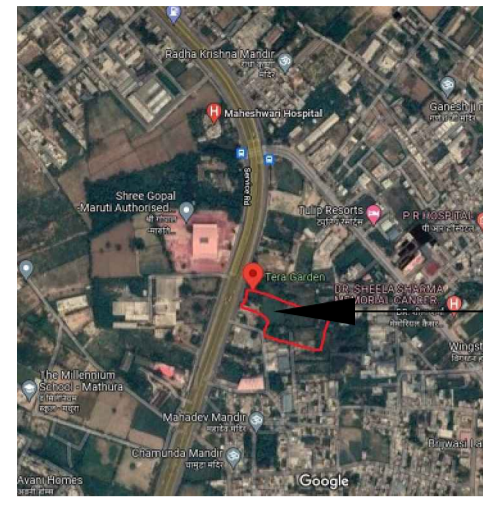


GOOGLE MAP

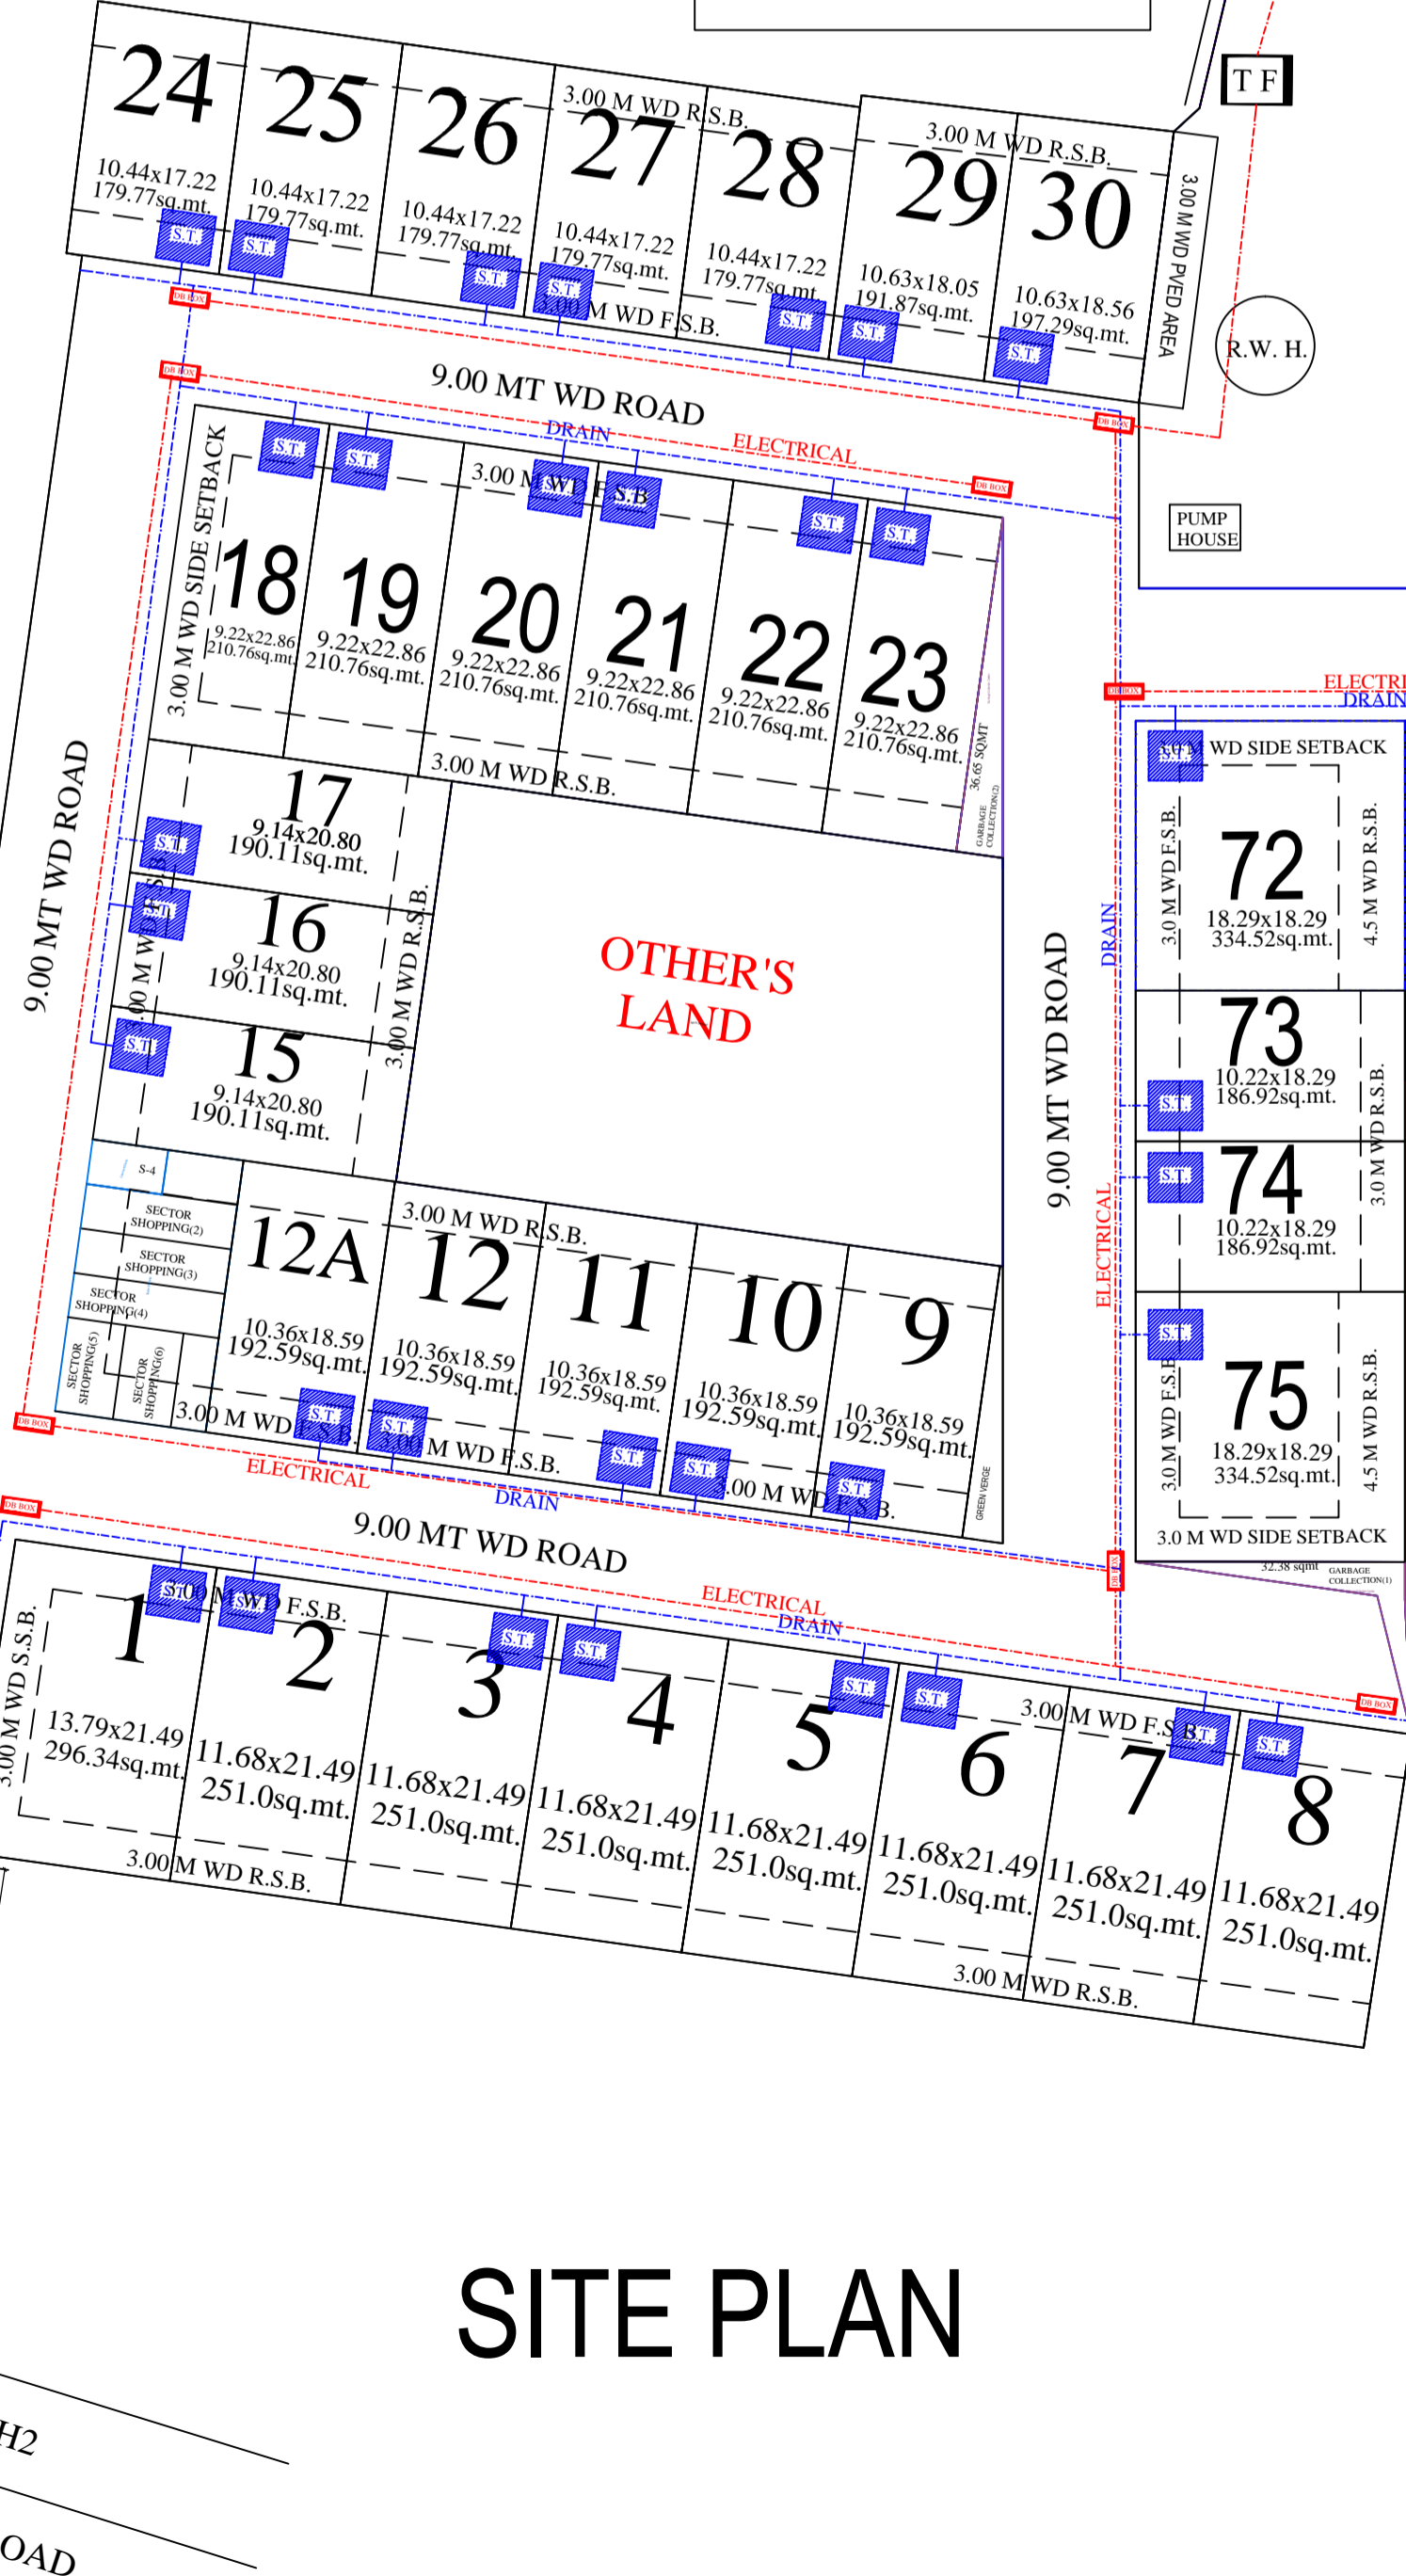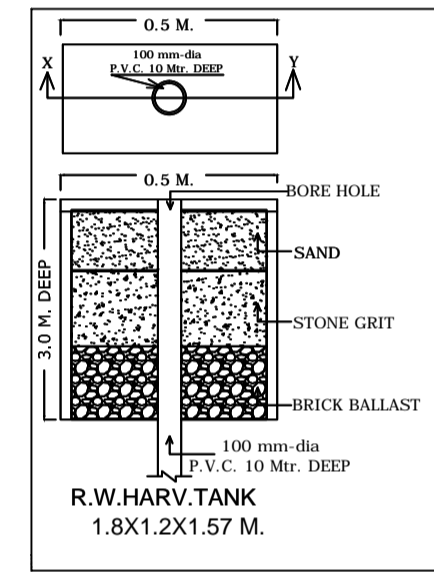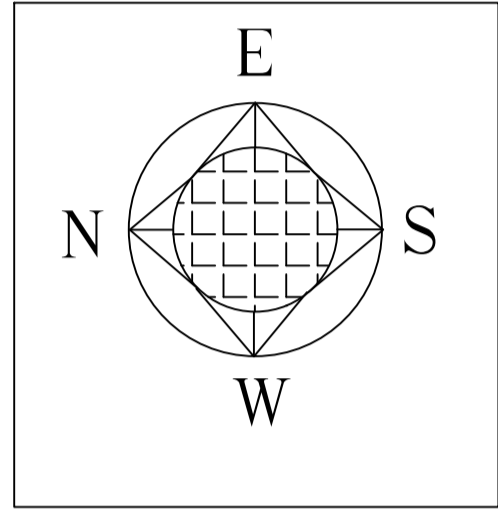

SITE PLAN

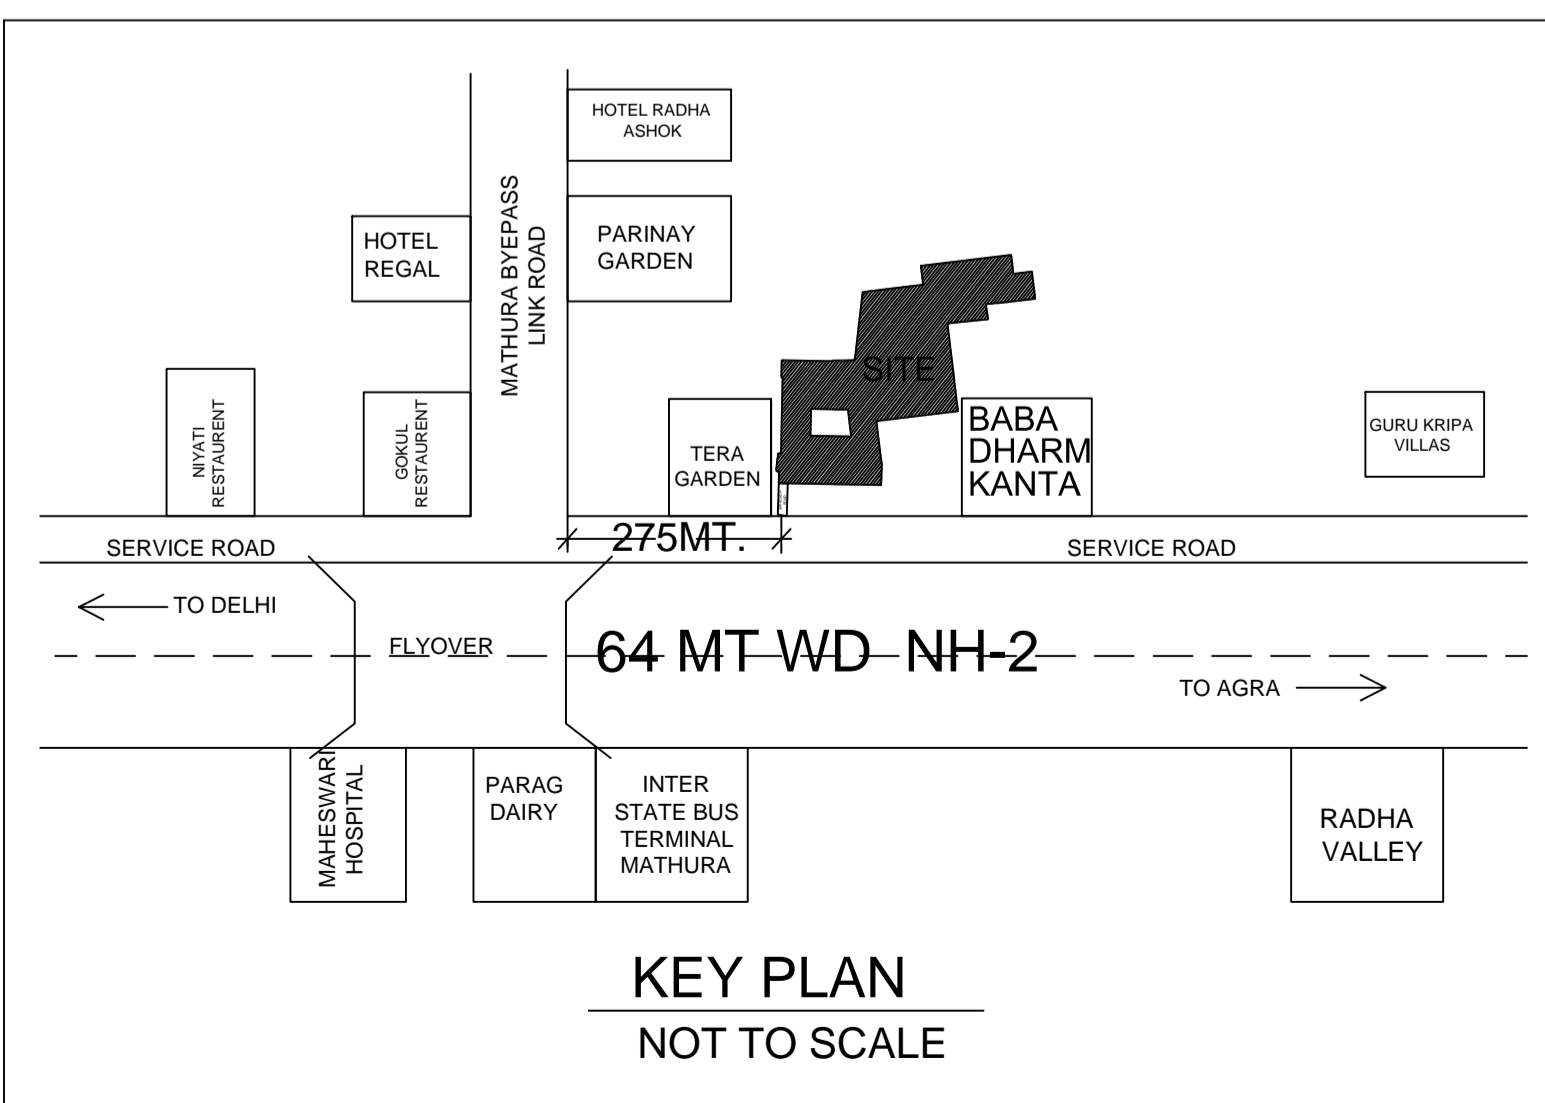

KEY PLAN NOT TO SCALE

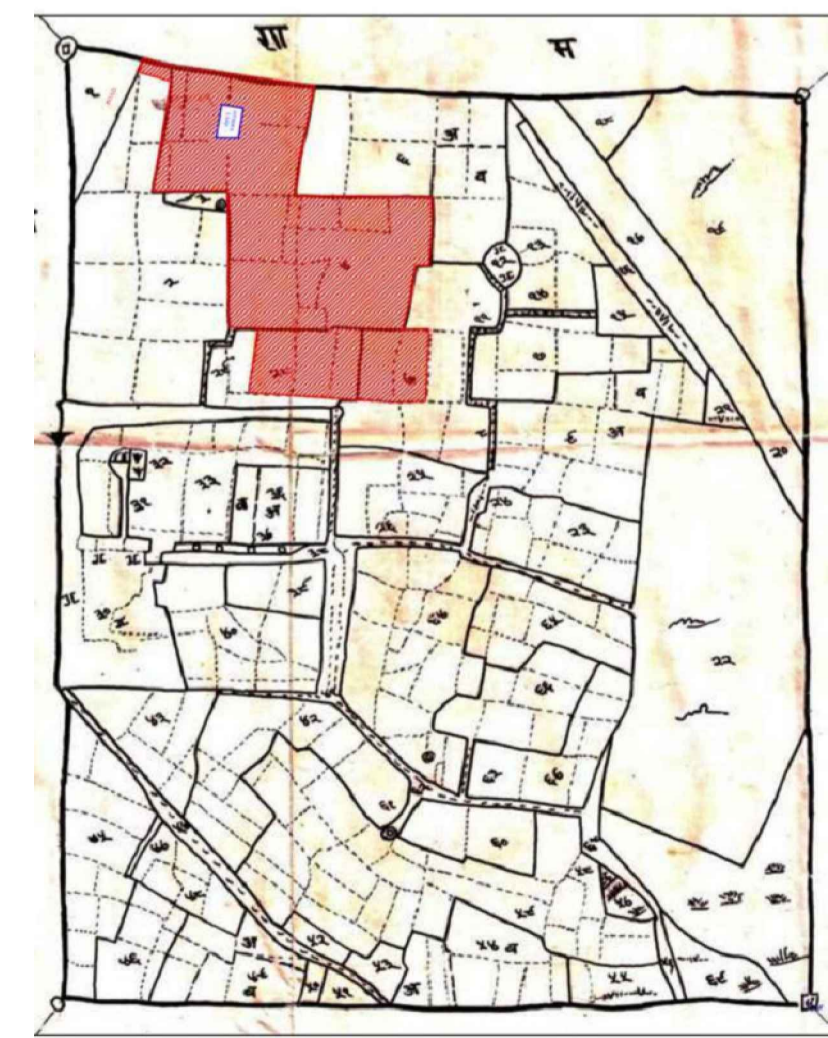

PART OF SAZRA PLAN VILLAGE SARAY AJAMABD NOT TO SCALE

42	43	44	45	46	47	48	49	50	51
----	----	----	----	----	----	----	----	----	----

**MORGAGE PLOT**

SALEBLE AREA= PLOT AREA+COMMERCIAL AREA  
 SALEBLE AREA=16028.52+222.17  
 16250.69 SQMT

MORGAGE (20%)=3250.10 SQMT

PLOT NO.	AREA (SQMT)	TOTAL AREA (SQMT)
42 TO 51	179.95X10	1799.50
53,54	185.52X2	371.04
52	189.62X1	189.62
57,59	209.62X2	419.24
61,62	250.88X2	501.76
		3281.16
		TOTAL AREA=3281.16 SQMT

KHASRA NO.	AREA(IN SQMT)
1	4(MI) 2140 Sq.mt.
2	4/1(MI) 3752.835Sq.mt.
3	4/2 2550 Sq.mt.
4	4/2 2550Sq.mt.
5	4/2 2550 Sq.mt.
6	4/3 11990 Sq.mt.
7	7/2 1130.964Sq.mt.
8	28(MI) 785 Sq.mt.
9	28(MI) 350.70 Sq.mt.
	27799.49 Sq.mt.

- EACH PROPOSED HOUSE HAVING INDIVIDUALS SEPTIC TANK .
- WATER SUPPLY PROPOSED IN EACH HOUSE BY SUBMERSIBLE.
- PLOT NO 14 IS COMMERCIAL CUM RESIDENTIAL GROUND FLOOR WILL BE SECTOR SHOPPING & AND UPPER FLOOR WILL BE RESIDENTIAL

POPULATION CALCULATION

NUMBER OF PROPOSED PLOTS

TOTAL NUMBER OF PROPOSED POPULATION

75X5 PERSONS PER PLOT =375

AREA STATEMENT	IN SQM	%
1. TOTAL LAND AREA	27799.49	
2. TOTAL LAND AS PER SITE	27792.71	100.00
3. TOTAL PARK AREA	4470.50	16.09
4. TOTAL PLOT AREA	16028.52	57.67
5. TOTAL ROAD AREA	6951.96	25.01
6. GARBAGE COLLECTION (1+2)AREA	68.77	0.250
7.COMMERCIAL AREA	222.17	
A. SHOP AREA(S1+S2+S3+S4)	45.90	0.170
B. SECTOR SHOPPING	176.27	0.630
7. INFORMAL AREA KIOSK/BOOTH	22.77	0.080
8. GREEN verge	28.01	0.100

- ELECTRICAL INDEX
- ELECTRICAL POLE SHOWN THUS
- ELECTRICAL LINE SHOWN THUS
- TRANCE FARMER SHOWN THUS

TITLE-  
 PROPOSED LAYOUT PLAN OF GURU KRIPA SANGAM COLONY ON KHASRA NO. 4(MI),4/1(MI),4/2,4/3,7/2,28(MI) MAUJA, SARAY AJAMABAD, TEH. & DISTT.(MATHURA).

OWNERS:-  
 M/S SHREE BADRINATH CONSRUCTIONS PROP. RAHUL SINGHAL  
 S/O SH. SHIV SHANKAR AGRAWAL

OWNER SIGN :-

ARCHITECTS:  
**SWASTIK ARCHITECTS**  
 (Architects, Interior Designers & Consultancy)  
 2,JAMUNA VIHAR COLONY Masani, Mathura.  
 studio.swastikarchitects@gmail.com  
 Contact No.- +91- 9045473938/ 7017662634

PLOT NO.	NO. OF PLOT SIZE	AREA(SQ. M.)	TOTAL AREA (SQ. M.)
1	1	13.79x21.49	296.34
2 TO 8	7	11.68x21.49	251.00
9 TO 14	6	10.36x18.59	192.59
15 TO 17	3	9.14x20.80	190.11
18 TO 23	6	9.22x22.86	210.76
24 TO 28	5	10.44x17.22	179.77
29	1	10.63x18.05	191.87
30	1	10.63x18.56	197.29
31 TO 33	3	16.0x17.98	287.68
34 TO 35	2	11.28x18.29	206.31
36 TO 39	4	9.14x18.29	167.17
40 TO 41	2	11.28x18.29	206.31
42 TO 51	10	9.3x19.35	179.95
52	1	9.98x19.00	189.62
53 TO 54	2	9.98x18.59	185.52
55 TO 56	2	13.72x18.29	250.93
57 TO 59	3	9.55x21.95	209.62
60	1	9.0x21.95	197.55
61 TO 63	3	11.43x21.95	250.88
64 TO 67	4	10.36x24.38	252.57
68	1	11.50x24.38	280.37
69 TO 71	3	10.36x24.38	252.57
72	1	18.29x18.29	334.52
73 TO 74	2	10.22x18.29	186.92
75	1	18.29x18.29	334.52
NOTE:	TOTAL AREA OF PLOTS	16028.52	
14	1	10.36x18.59	192.59

PRODUCED BY AN AUTODESK EDUCATIONAL PRODUCT

PRODUCED BY AN AUTODESK EDUCATIONAL PRODUCT