


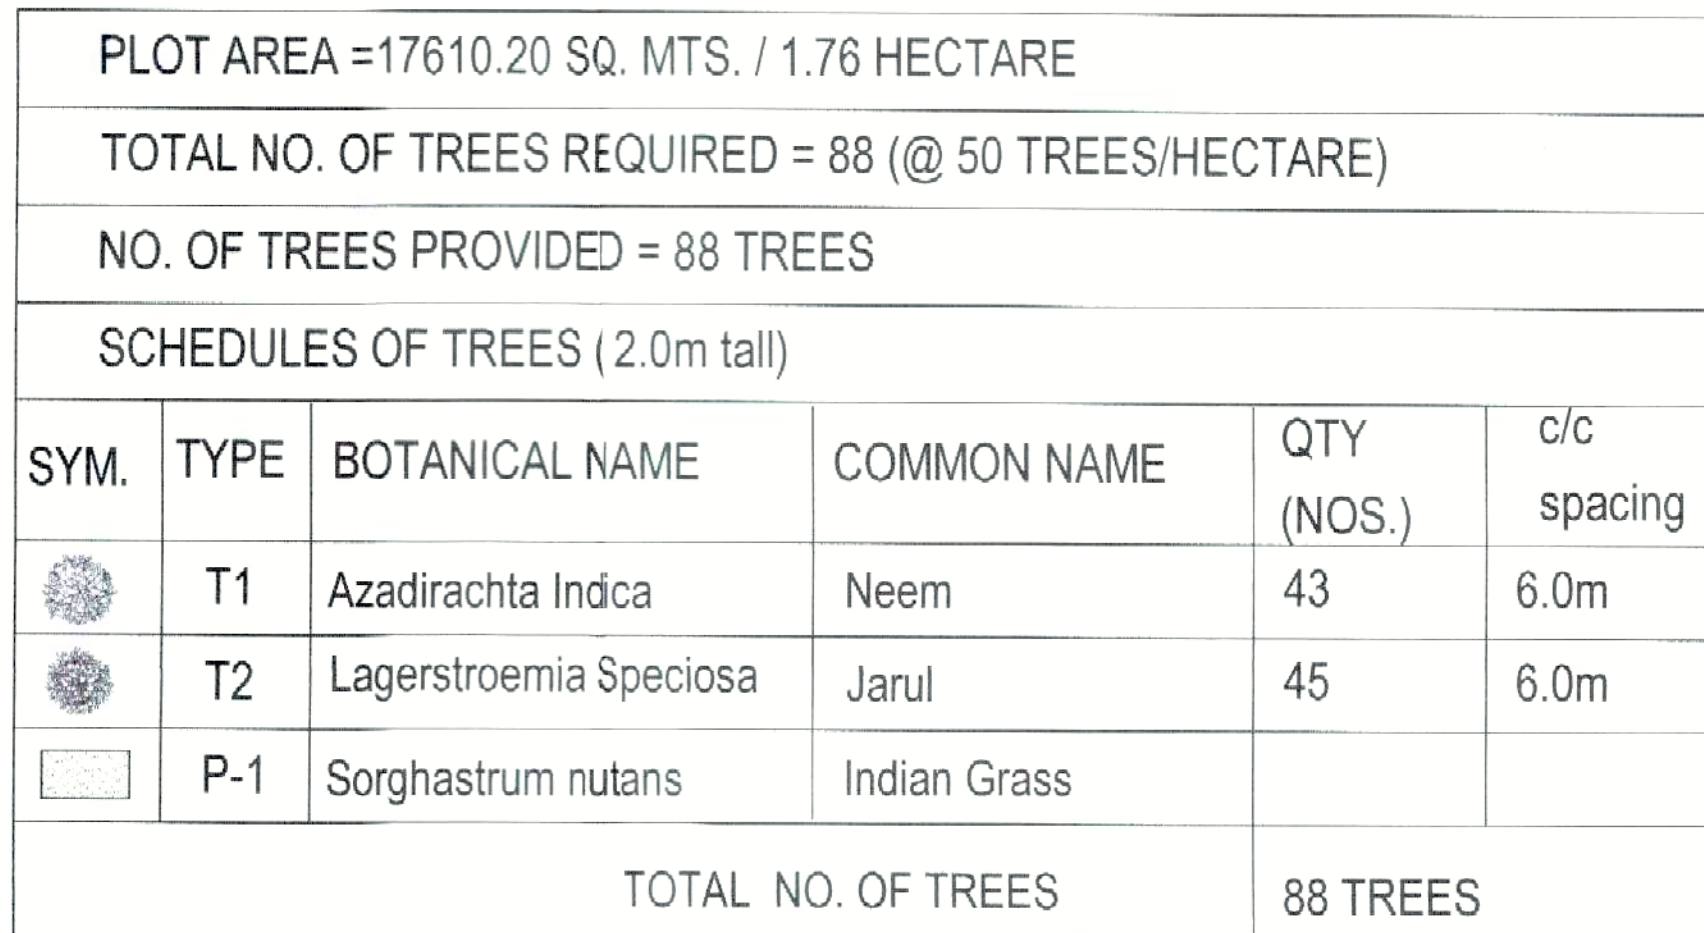

DRAWING NAME: LANDSCAPE	
PROJECT: AFFORDABLE HOUSING AT KHASRA NO. 30, PATHOLI, AGRA	
CLIENT: MR. SHOBHIK GOYYAL M/S ATUL INFRAESTATE PVT LTD	
DATE: 17/05/2018	DRAWING NO.: NCPL - PAT 10
	SCALE : 1:300 For ATUL INFRAESTATE (P) LTD.  DIRECTOR
ARCHITECTS :  PEETUSH BHANDARI ARCHITECT CARETAKER	
nexus   architects	
NEXUSPLUS CONSULTANTS PVT. LTD. B-116 , SECTOR-50, NOIDA-201301 PHONE NO. 0120 4355781 / 4250663	