


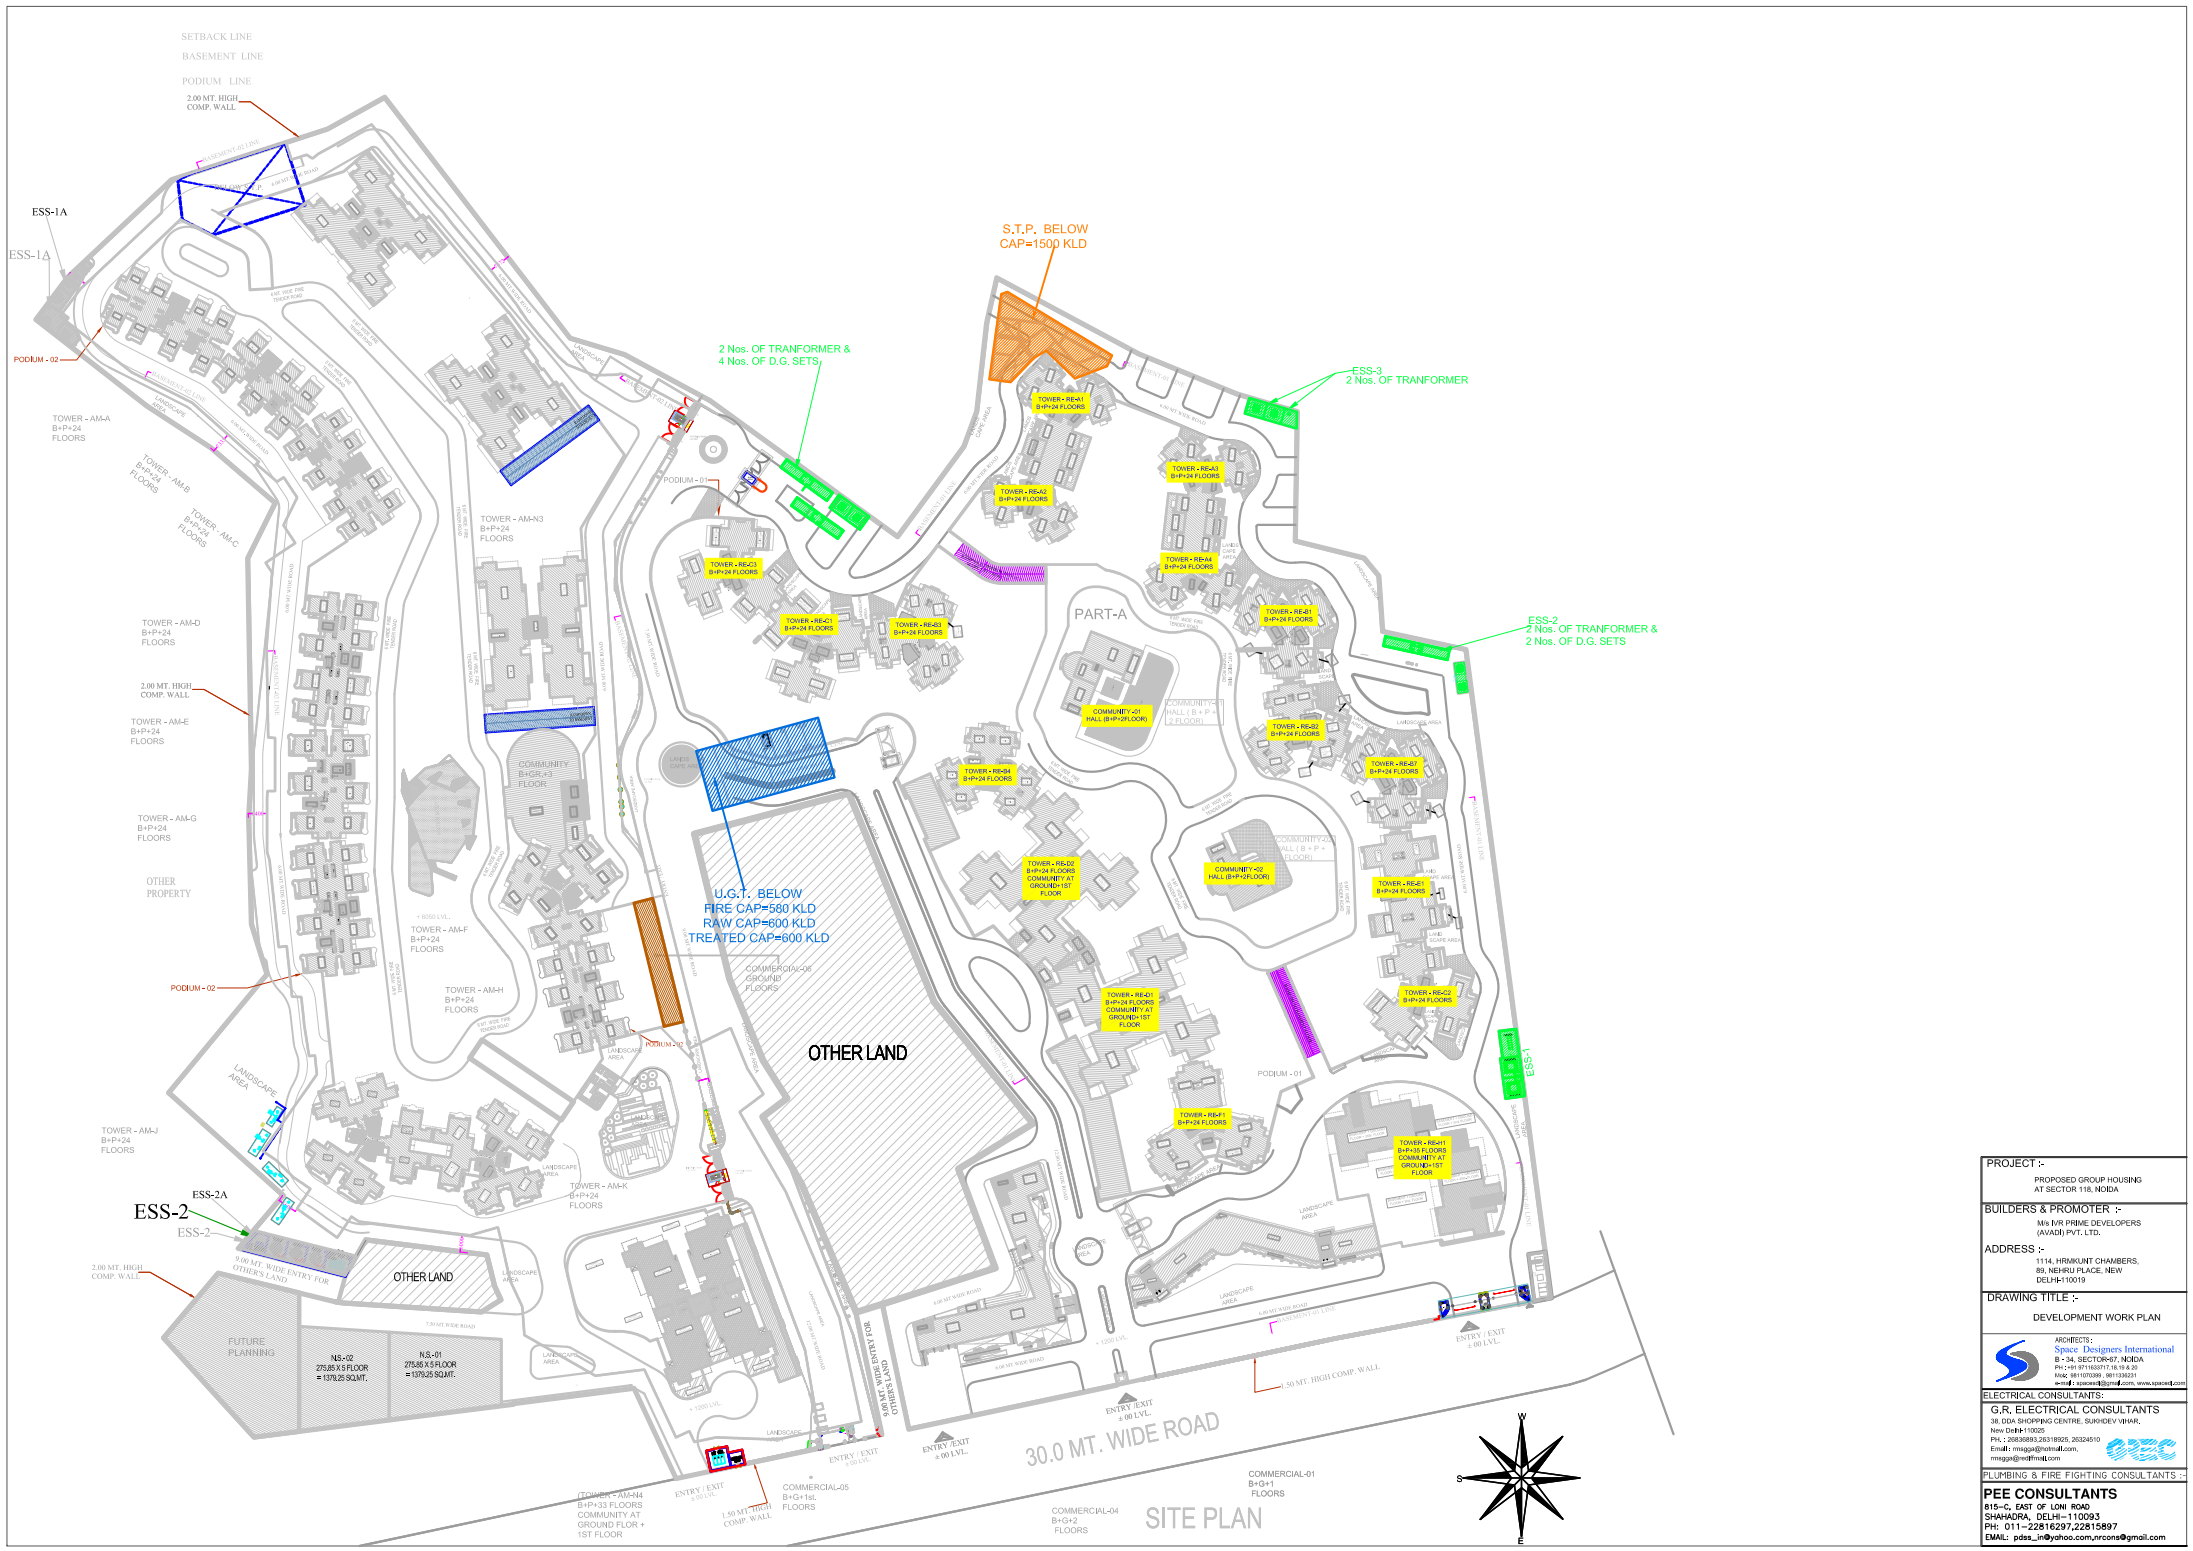

PROJECT :- PROPOSED GROUP HOUSING AT SECTOR 118, NOIDA	
BUILDERS & PROMOTER :- M/s EAK PRIME DEVELOPERS (AAVAD) PVT. LTD.	
ADDRESS :- 1114, HRMOUNT CHAMBERS, B/L NEHRU PLACE, NEW DELHI-110019	
DRAWING TITLE :- DEVELOPMENT WORK PLAN	
ARCHITECTS:  Space Designers International B-34, SECTOR-97, NOIDA PH: +91 871030717, 871030718 & 871030719 AAEC: 871030709, 871030721 www.sdiindia.com, www.sdiindia.com	
ELECTRICAL CONSULTANTS: G.R. ELECTRICAL CONSULTANTS 38, GDA SHOPPING CENTRE, SURINDER VIHAR, New Delhi-110025 PH: +91 26068893, 26018925, 2624910 Email: rmgaga@rediffmail.com, rmgaga@rediffmail.com	
PLUMBING & FIRE FIGHTING CONSULTANTS :- PEE CONSULTANTS 815-C, EAST OF LOKI ROAD SHAHADRA, DELHI-110093 PH: 011-22816297, 22815897 EMAIL: pds_in@yahoo.com, rrcs@gmail.com	