


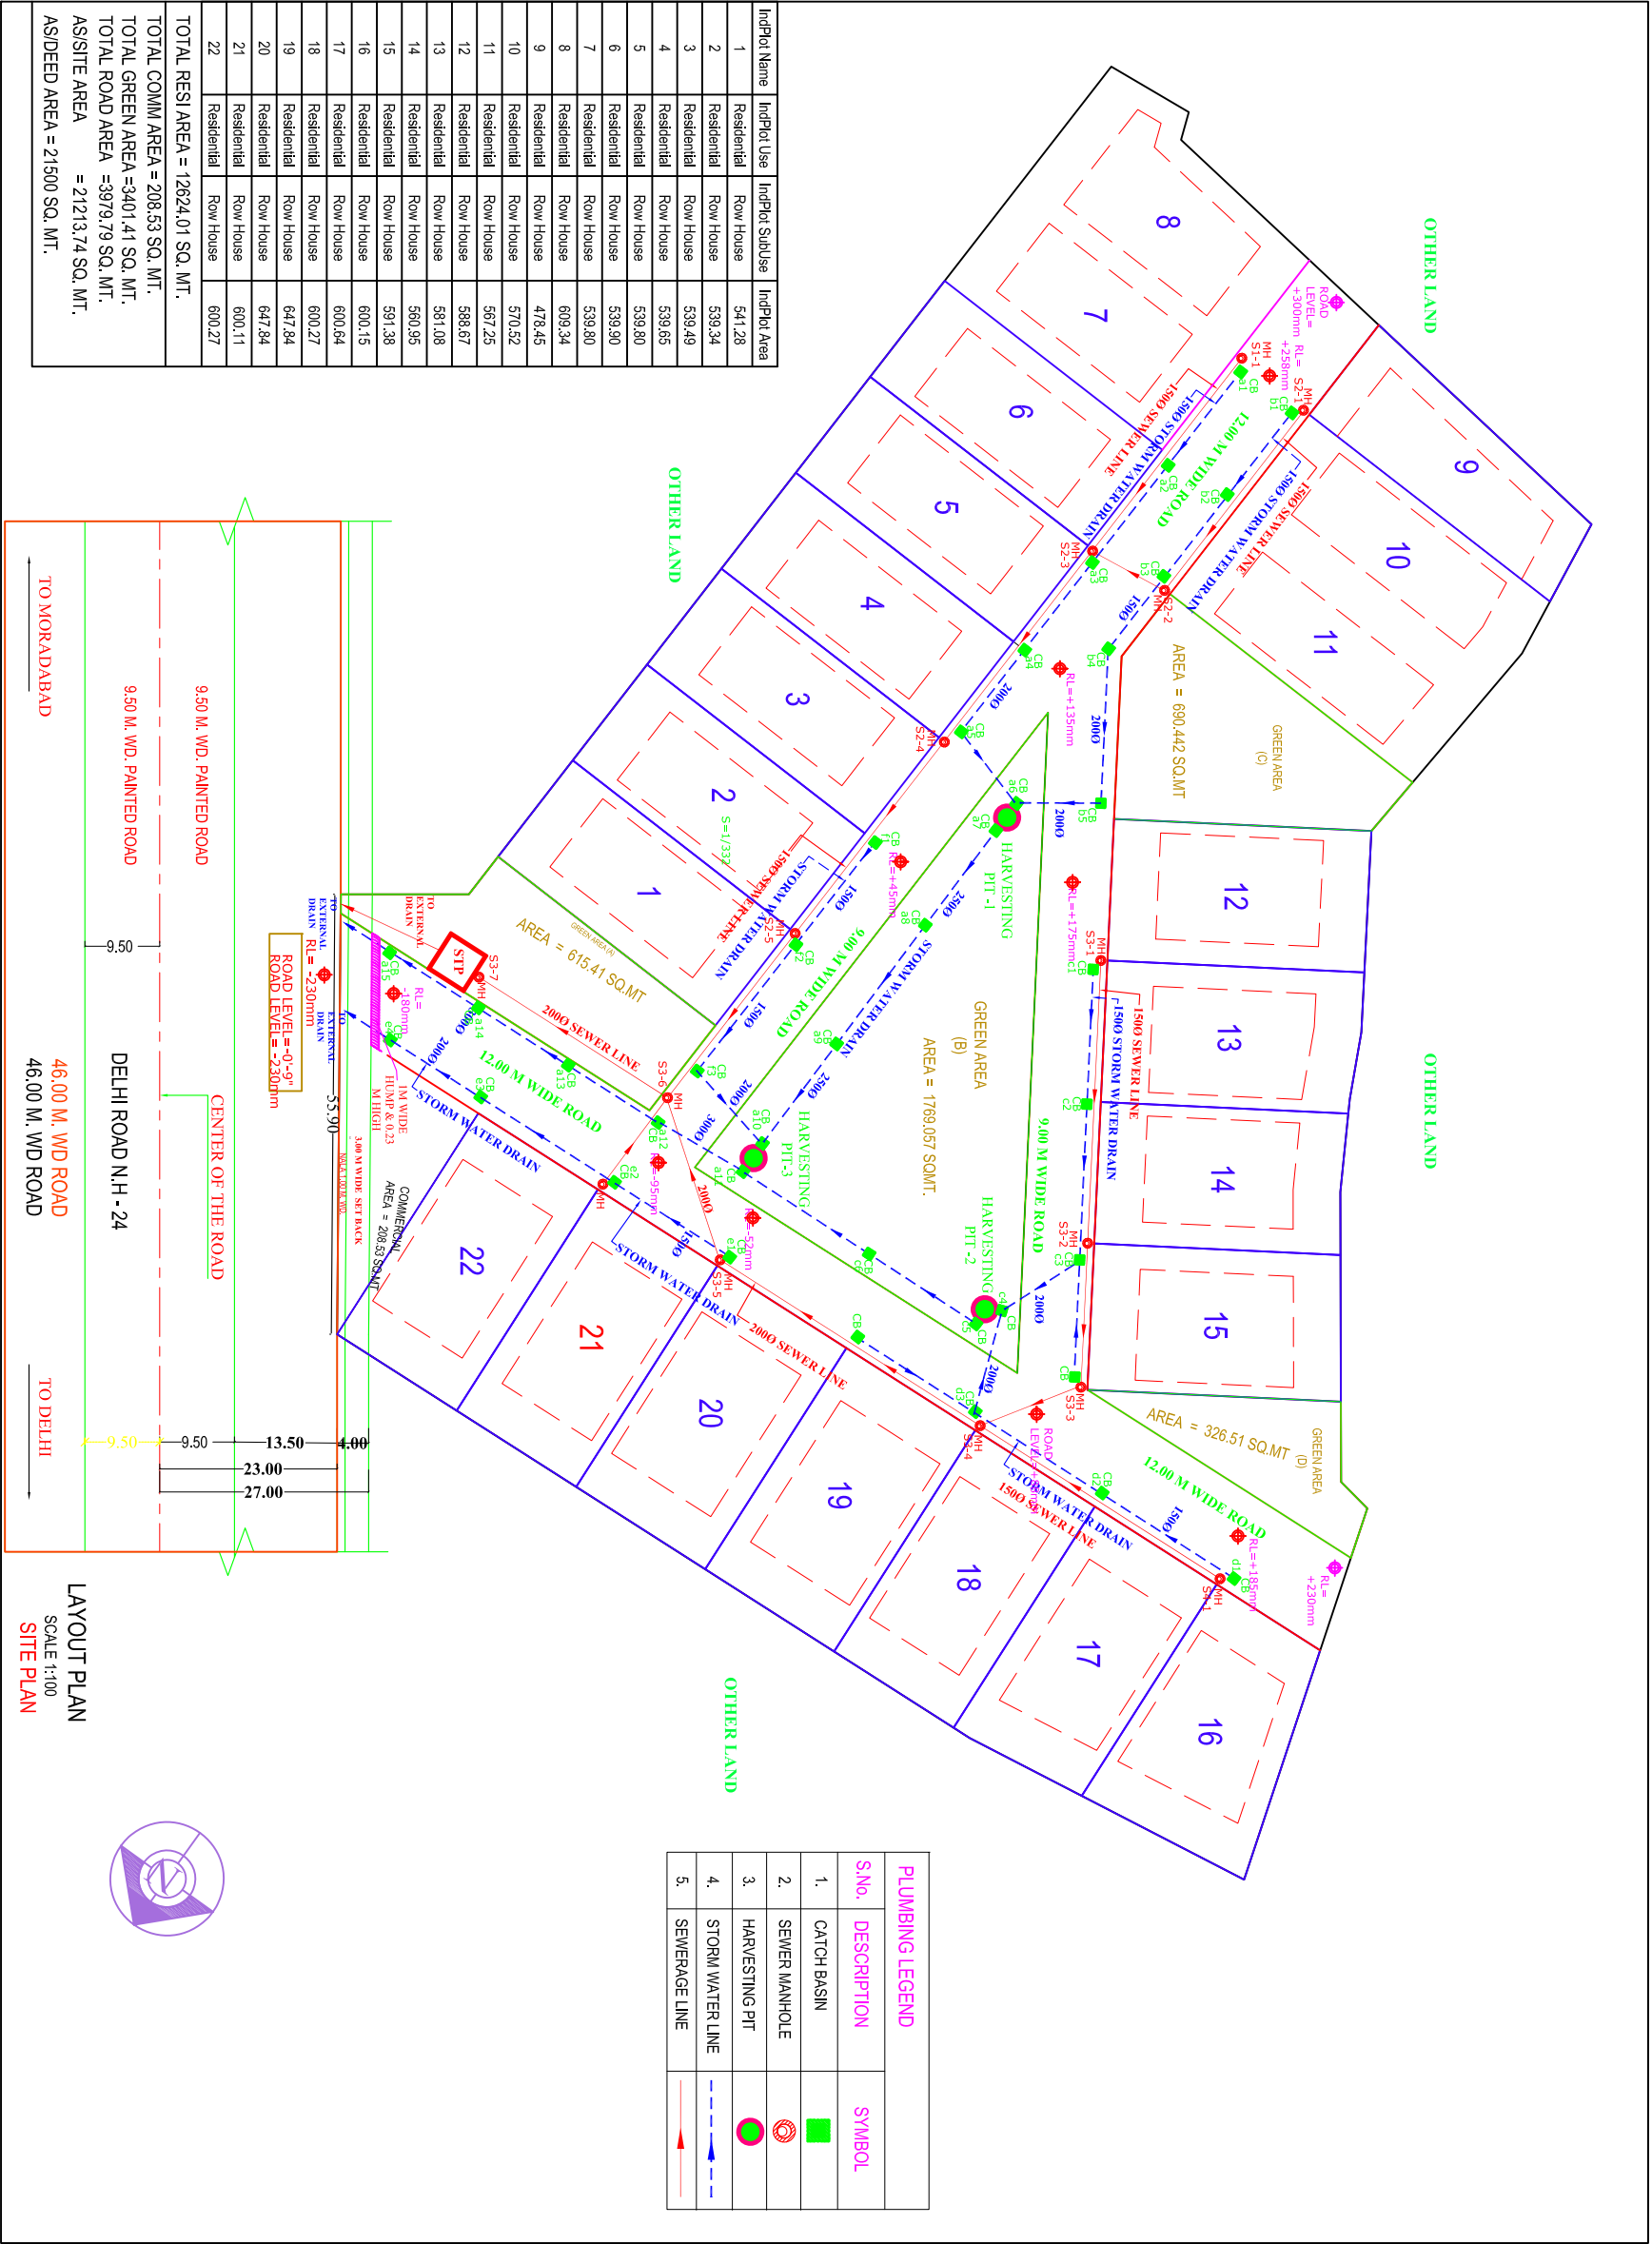

PROPOSED LAYOUT "RESIDENCY"

REVISIONS			
REVISIONS NO	DATE	REVISIONS NO	DATE
01		05	
02		05	
03			

DRG. TITLE		ARCHITECT	
PLUMBING LAYOUT PLAN		R. K. MALIK & ASSOCIATES	
PLUMBING & FIRE FIGHTING CONSULTANT		ARCHITECT - ENGINEER	
SANORIA DELHI		INTERIOR - EXTERIOR ENVIRONMENTAL CONSULTANT	
MOB: 9995358839		6, AVAS VIKAS MARKET, CIVIL LINES, PILI KOTHI, MORADABAD	
		PHONE : 2416764	