



GURU KIRPA DHAM EXTENTION,

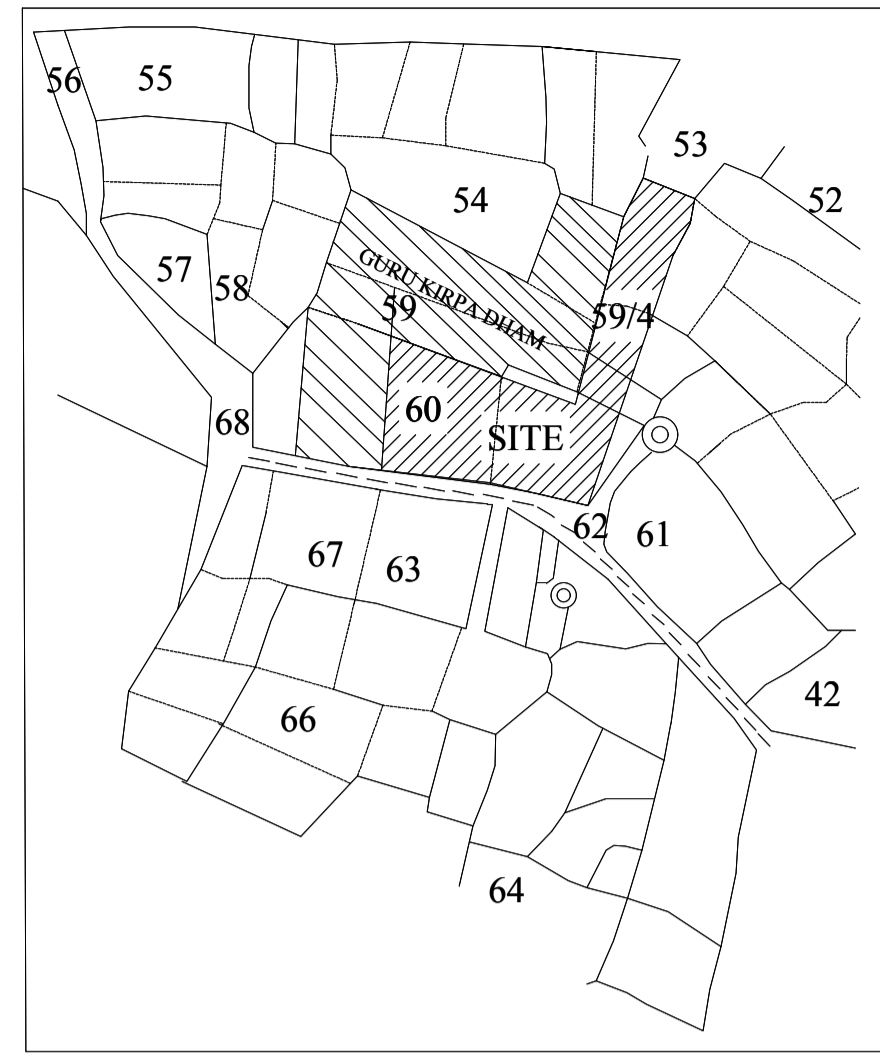


PART OF SAZRA PLAN SARAY AAZMABAD
NOT TO SCALE

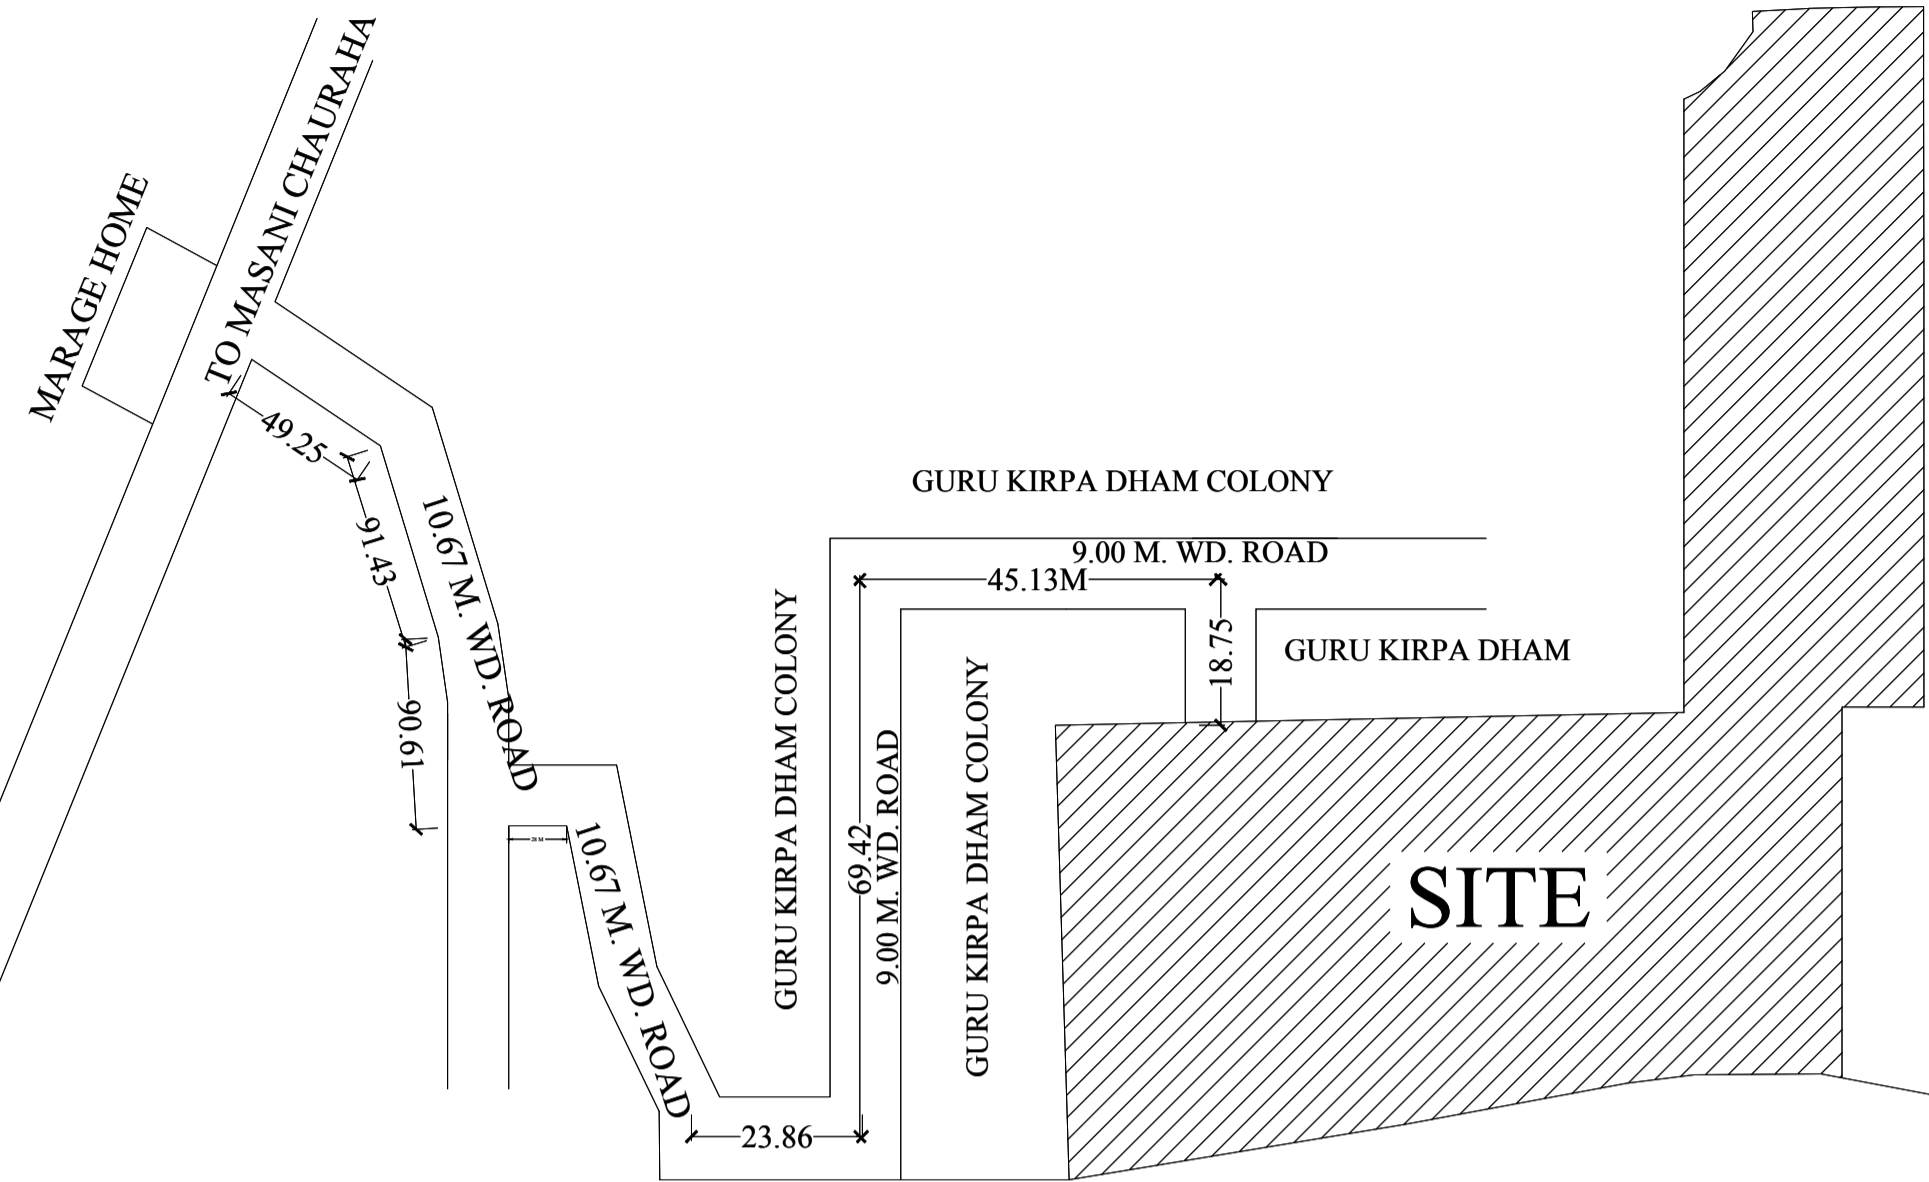


LOCATION PLAN

NOT TO SCALE

GURU KIRPA DHAM COLONY

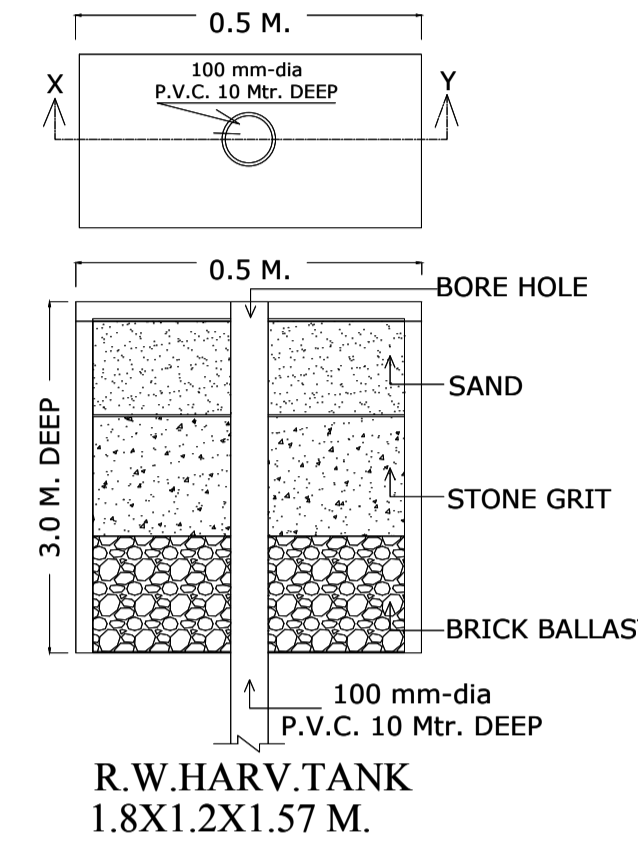

R.W.HARV.TANK
1.8X1.2X1.57 M.

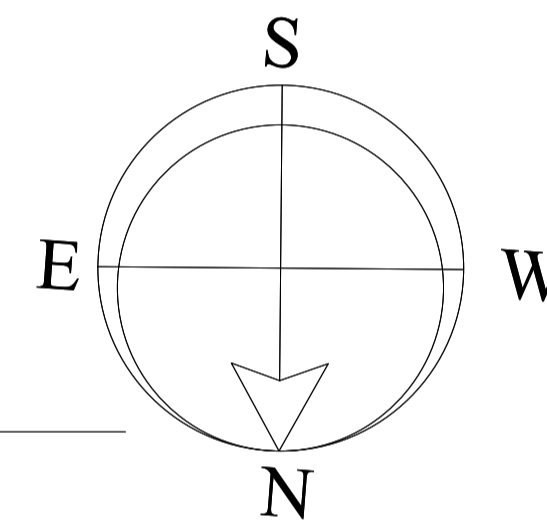

SPACE FOR SANCTION

PLOT NO.	NO OF PLOTS	PLOT SIZE	AREA (SQ. M.)	AREA (SQ. M.)
A-1	1	-----	142.26 SQ.M.	142.26 SQ.M.
A-2	1	-----	144.72 SQ.M.	144.72 SQ.M.
A-3	1	-----	147.14 SQ.M.	147.14 SQ.M.
A-4	1	-----	149.47 SQ.M.	149.47 SQ.M.
A-5	1	-----	153.90 SQ.M.	153.90 SQ.M.
A-6	1	-----	155.58 SQ.M.	155.58 SQ.M.
A-7	1	15.31X11.20	171.47 SQ.M.	171.47 SQ.M.
A-8	1	-----	165.65 SQ.M.	165.65 SQ.M.
A-9	1	15.31X10.74	164.43 SQ.M.	164.43 SQ.M.
A-10	1	-----	151.29 SQ.M.	151.29 SQ.M.
A-11	1	15.19X12.19	185.17 SQ.M.	185.17 SQ.M.
A-12&A-12	2	11.13X10.67	118.76 SQ.M.	237.52 SQ.M.
A-14	1	11.13X12.19	135.67 SQ.M.	135.67 SQ.M.
A-15	1	11.13X10.67	118.76 SQ.M.	118.76 SQ.M.
A-16&A-18	3	11.13X12.00	133.56 SQ.M.	400.68 SQ.M.
A-19&A-23	5	10.66X09.30	99.14 SQ.M.	495.70 SQ.M.
A-24	1	10.66X10.89	116.09 SQ.M.	116.09 SQ.M.
A-25	1	06.19X14.66	90.75 SQ.M.	90.75 SQ.M.
B-25	1	-----	91.32 SQ.M.	91.32 SQ.M.
A-26&A-27	2	18.28X7.37	134.72 SQ.M.	269.44 SQ.M.
A-28&A-29	2	15.24X9.47	144.32 SQ.M.	288.64 SQ.M.
A-30	1	15.31X10.99	168.26 SQ.M.	168.26 SQ.M.
A-31	1	15.31X10.75	164.58 SQ.M.	164.58 SQ.M.
32	TOTAL AREA OF PLOTS.		4293.32SQ.M.	

NOTE-

- EACH PROPOSED HOUSE HAVING INDIVIDUALS SEPTIC TANK & SOAK PIT.
- WATER SUPPLY PROPOSED IN EACH HOUSE BY SUBMERSIBLE.

POPULATION CALCULATION

NUMBER OF PROPOSED PLOTS 32
TOTAL NUMBER OF PROPOSED POPULATION
32X5 PERSONS PER PLOT =160

AREA STATEMENT

	IN SQM	%
1. TOTAL LAND AREA	7626.90	100.00
2. AREA UNDER PARK AREA	1144.84	15.01
3. AREA UNDER PLOT AREA	4293.32	56.29
4. AREA UNDER ROAD AREA	2188.74	28.70

ELECTRICAL INDEX

ELECTRICAL POLE SHOWN THUS

ELECTRICAL LINE SHOWN THUS

TRANCE FARMER SHOWN THUS

TITLE-

LAY OUT PLAN OF GURU KIRPA DHAM EXTENTION,
RESIDENTIAL COLONY, ON LAND KHASRA NO.- 59/4, 60
SITUATED AT MAUZA SARAY AAZMABAD,
TEH. & DISTT. MATHURA.

OWNERS:-


SHRI BADRINATH COSTRUCTION.

PROPRIETOR:-

SHRI RAHUL SINGHAL. S/O SHRI SHIV SHANKAR AGRAWAL.

OWNER'S SIGN :-

ARCHITECTS:

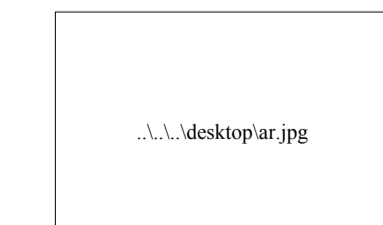

D Studio Architects, Abhishek Bansal, CA 2018/93929
Abhishek Bansal, CA 2018/93929
CA 2018/93929