
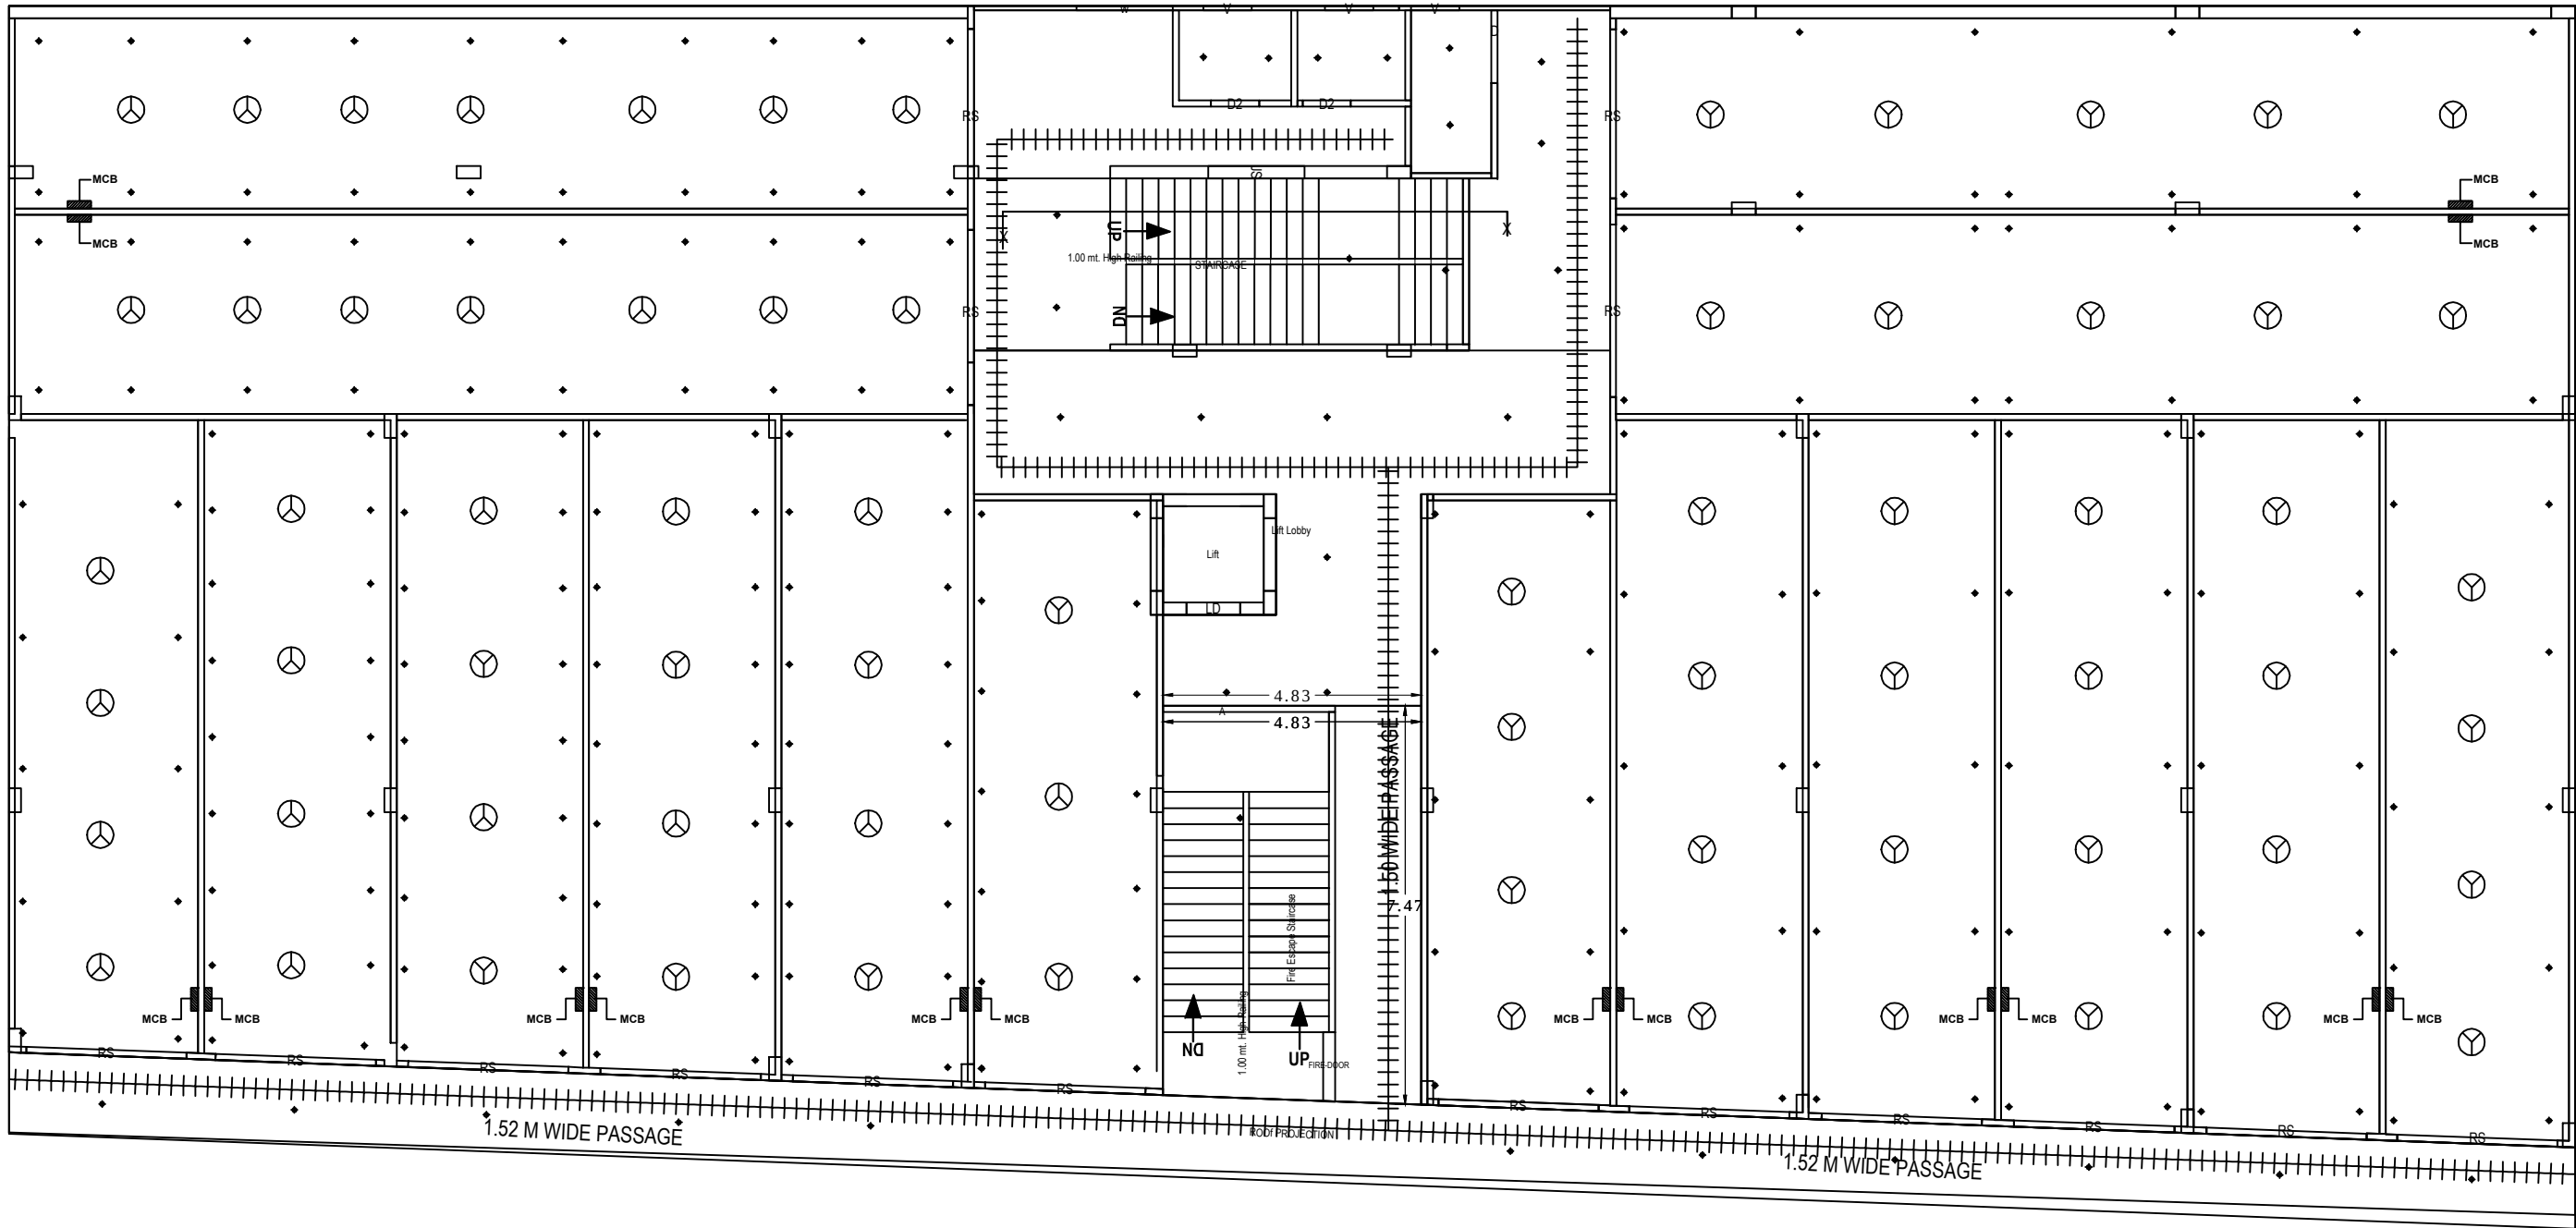
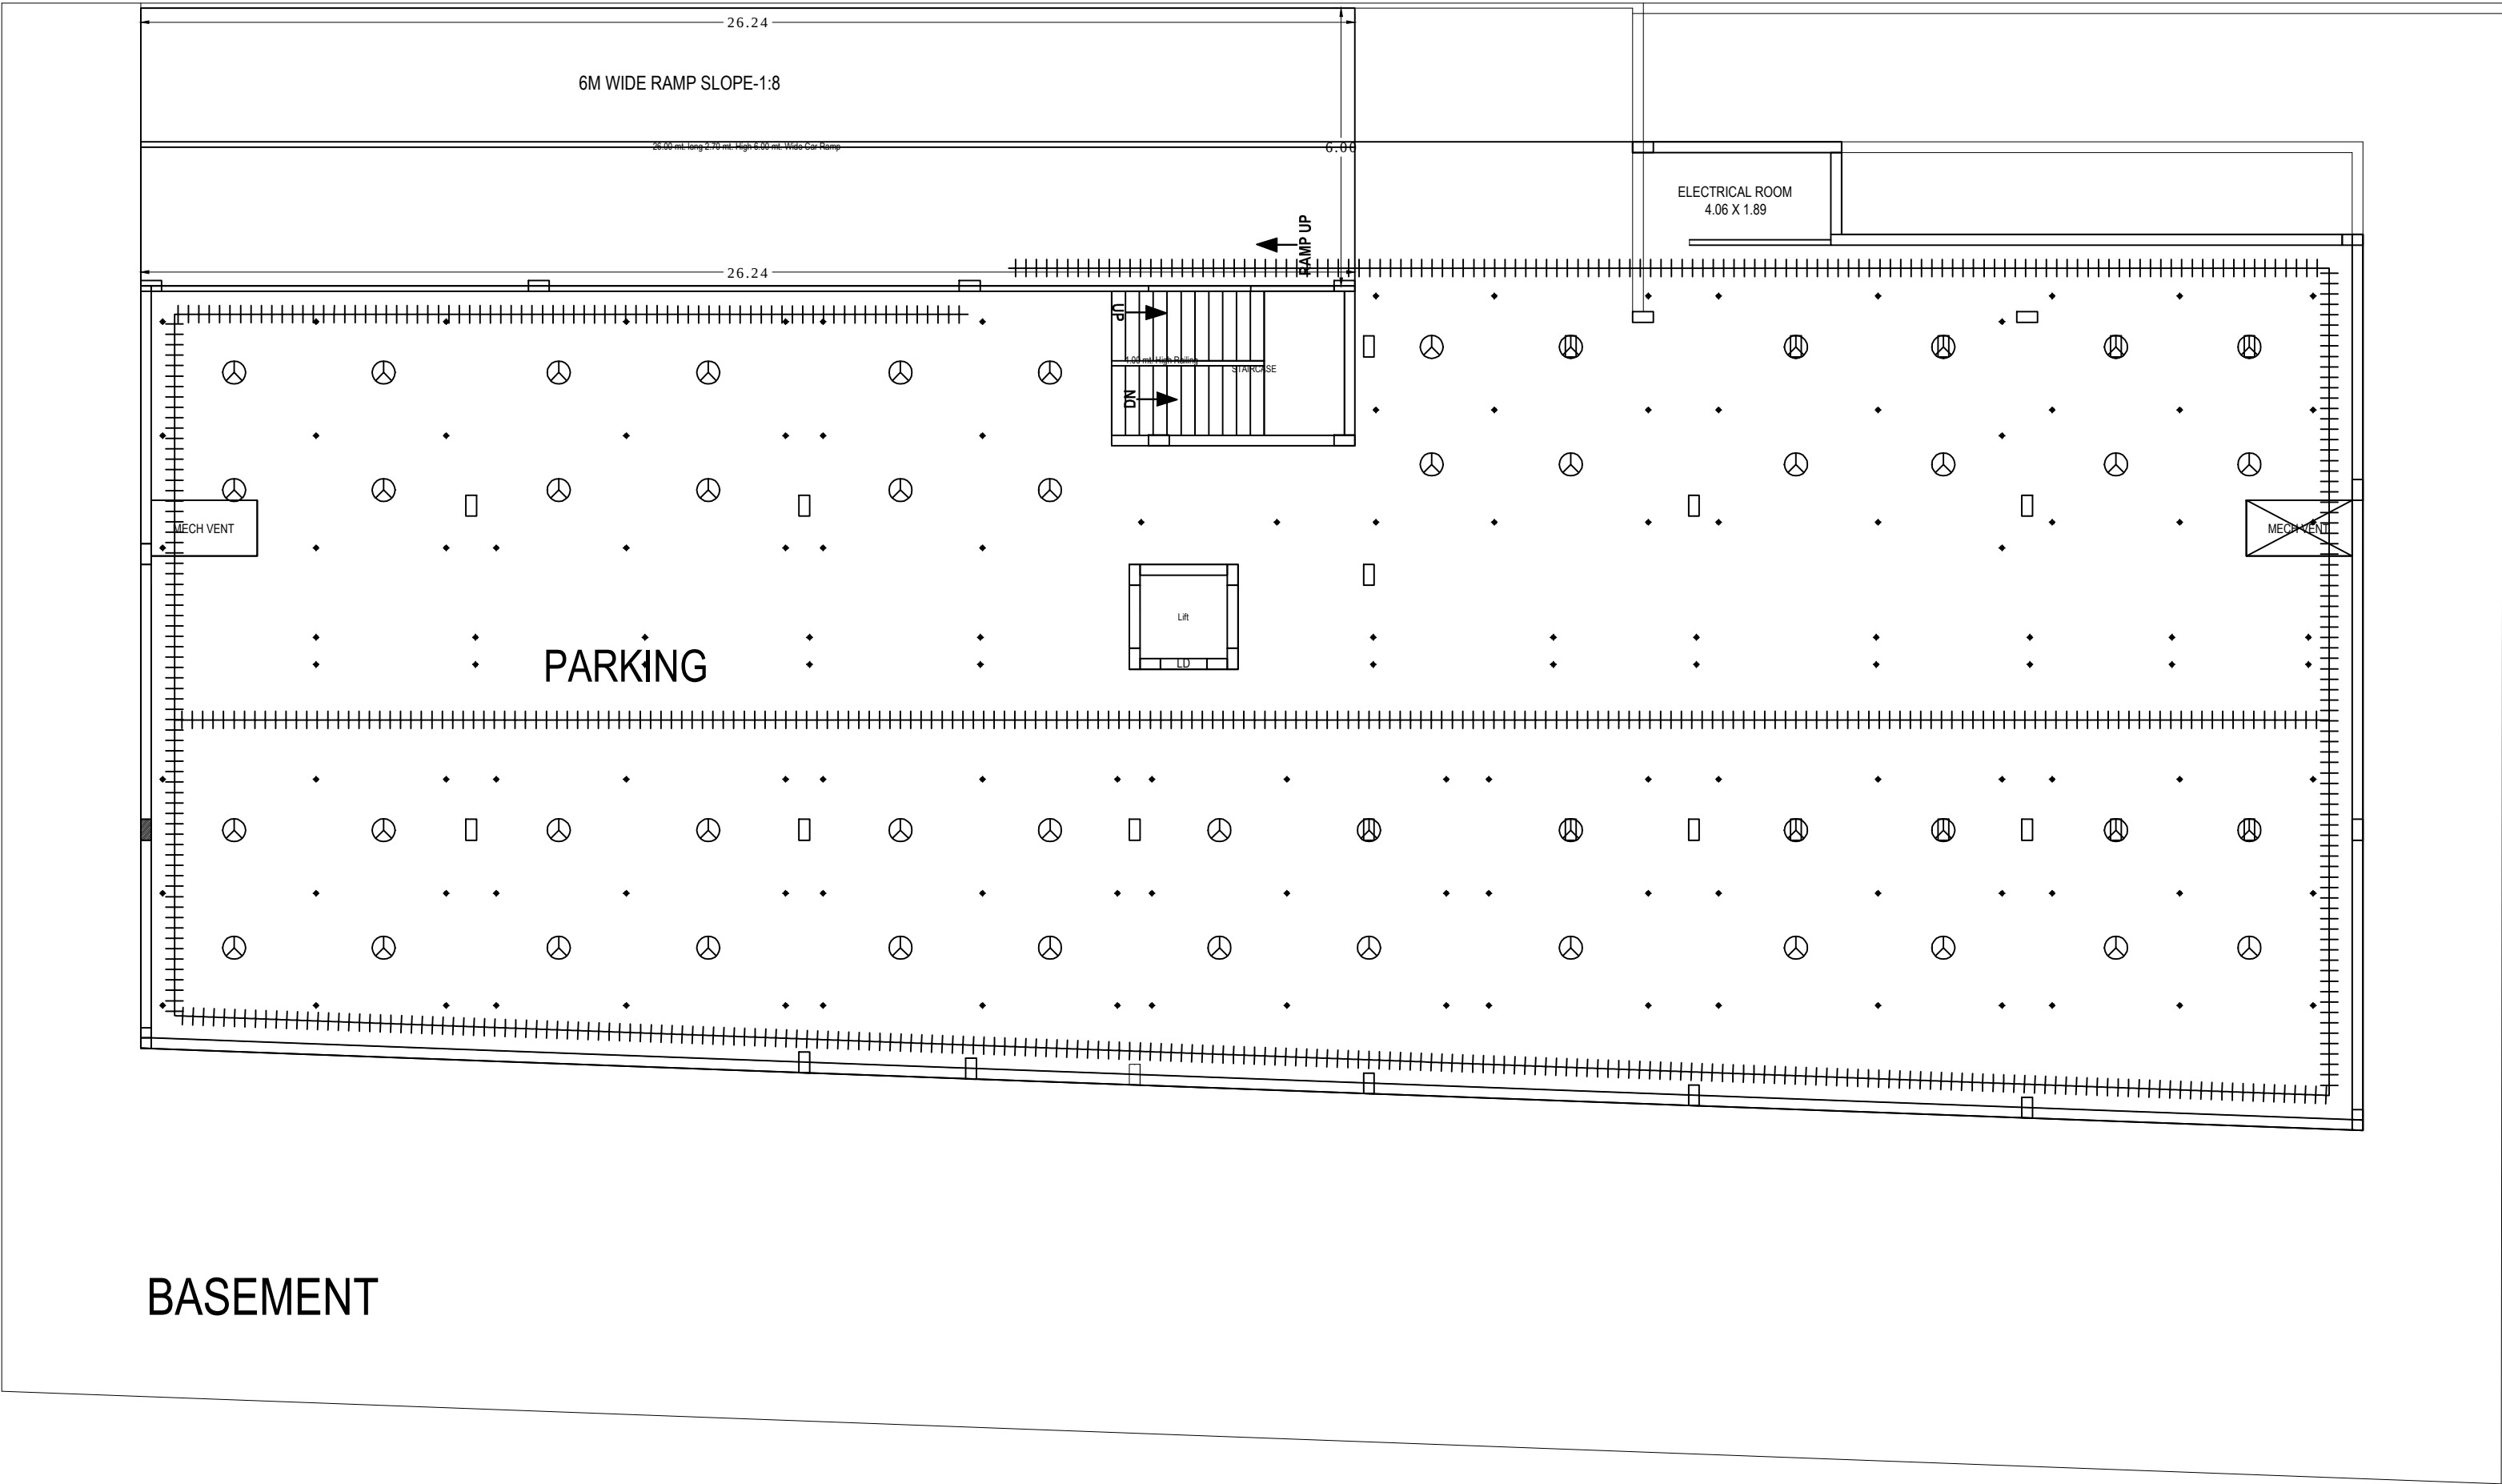
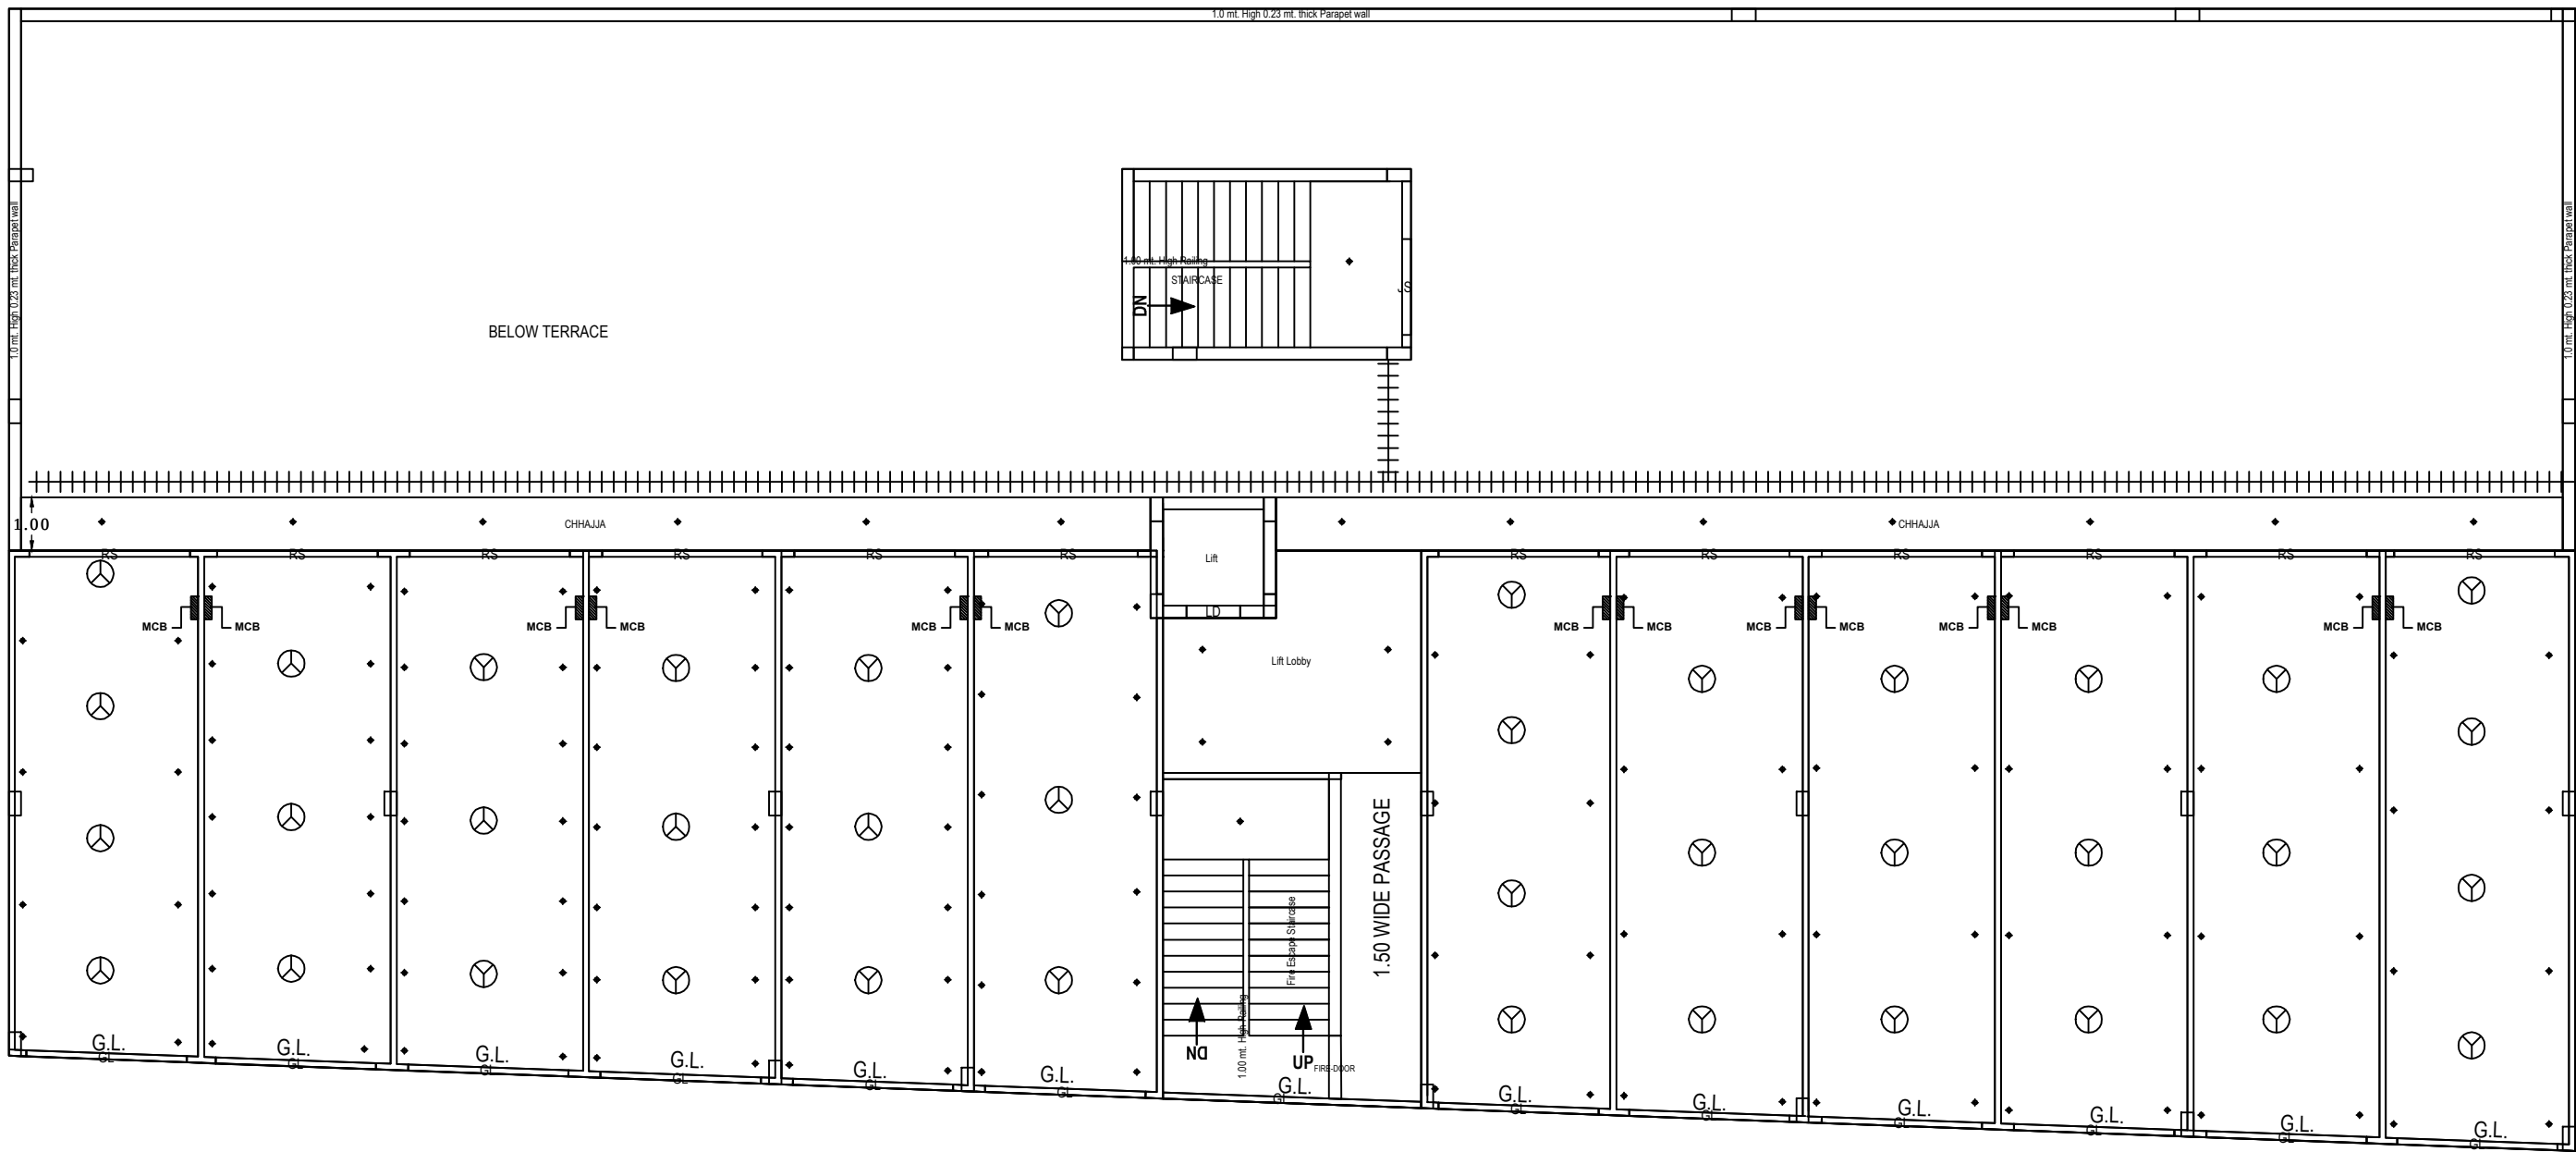


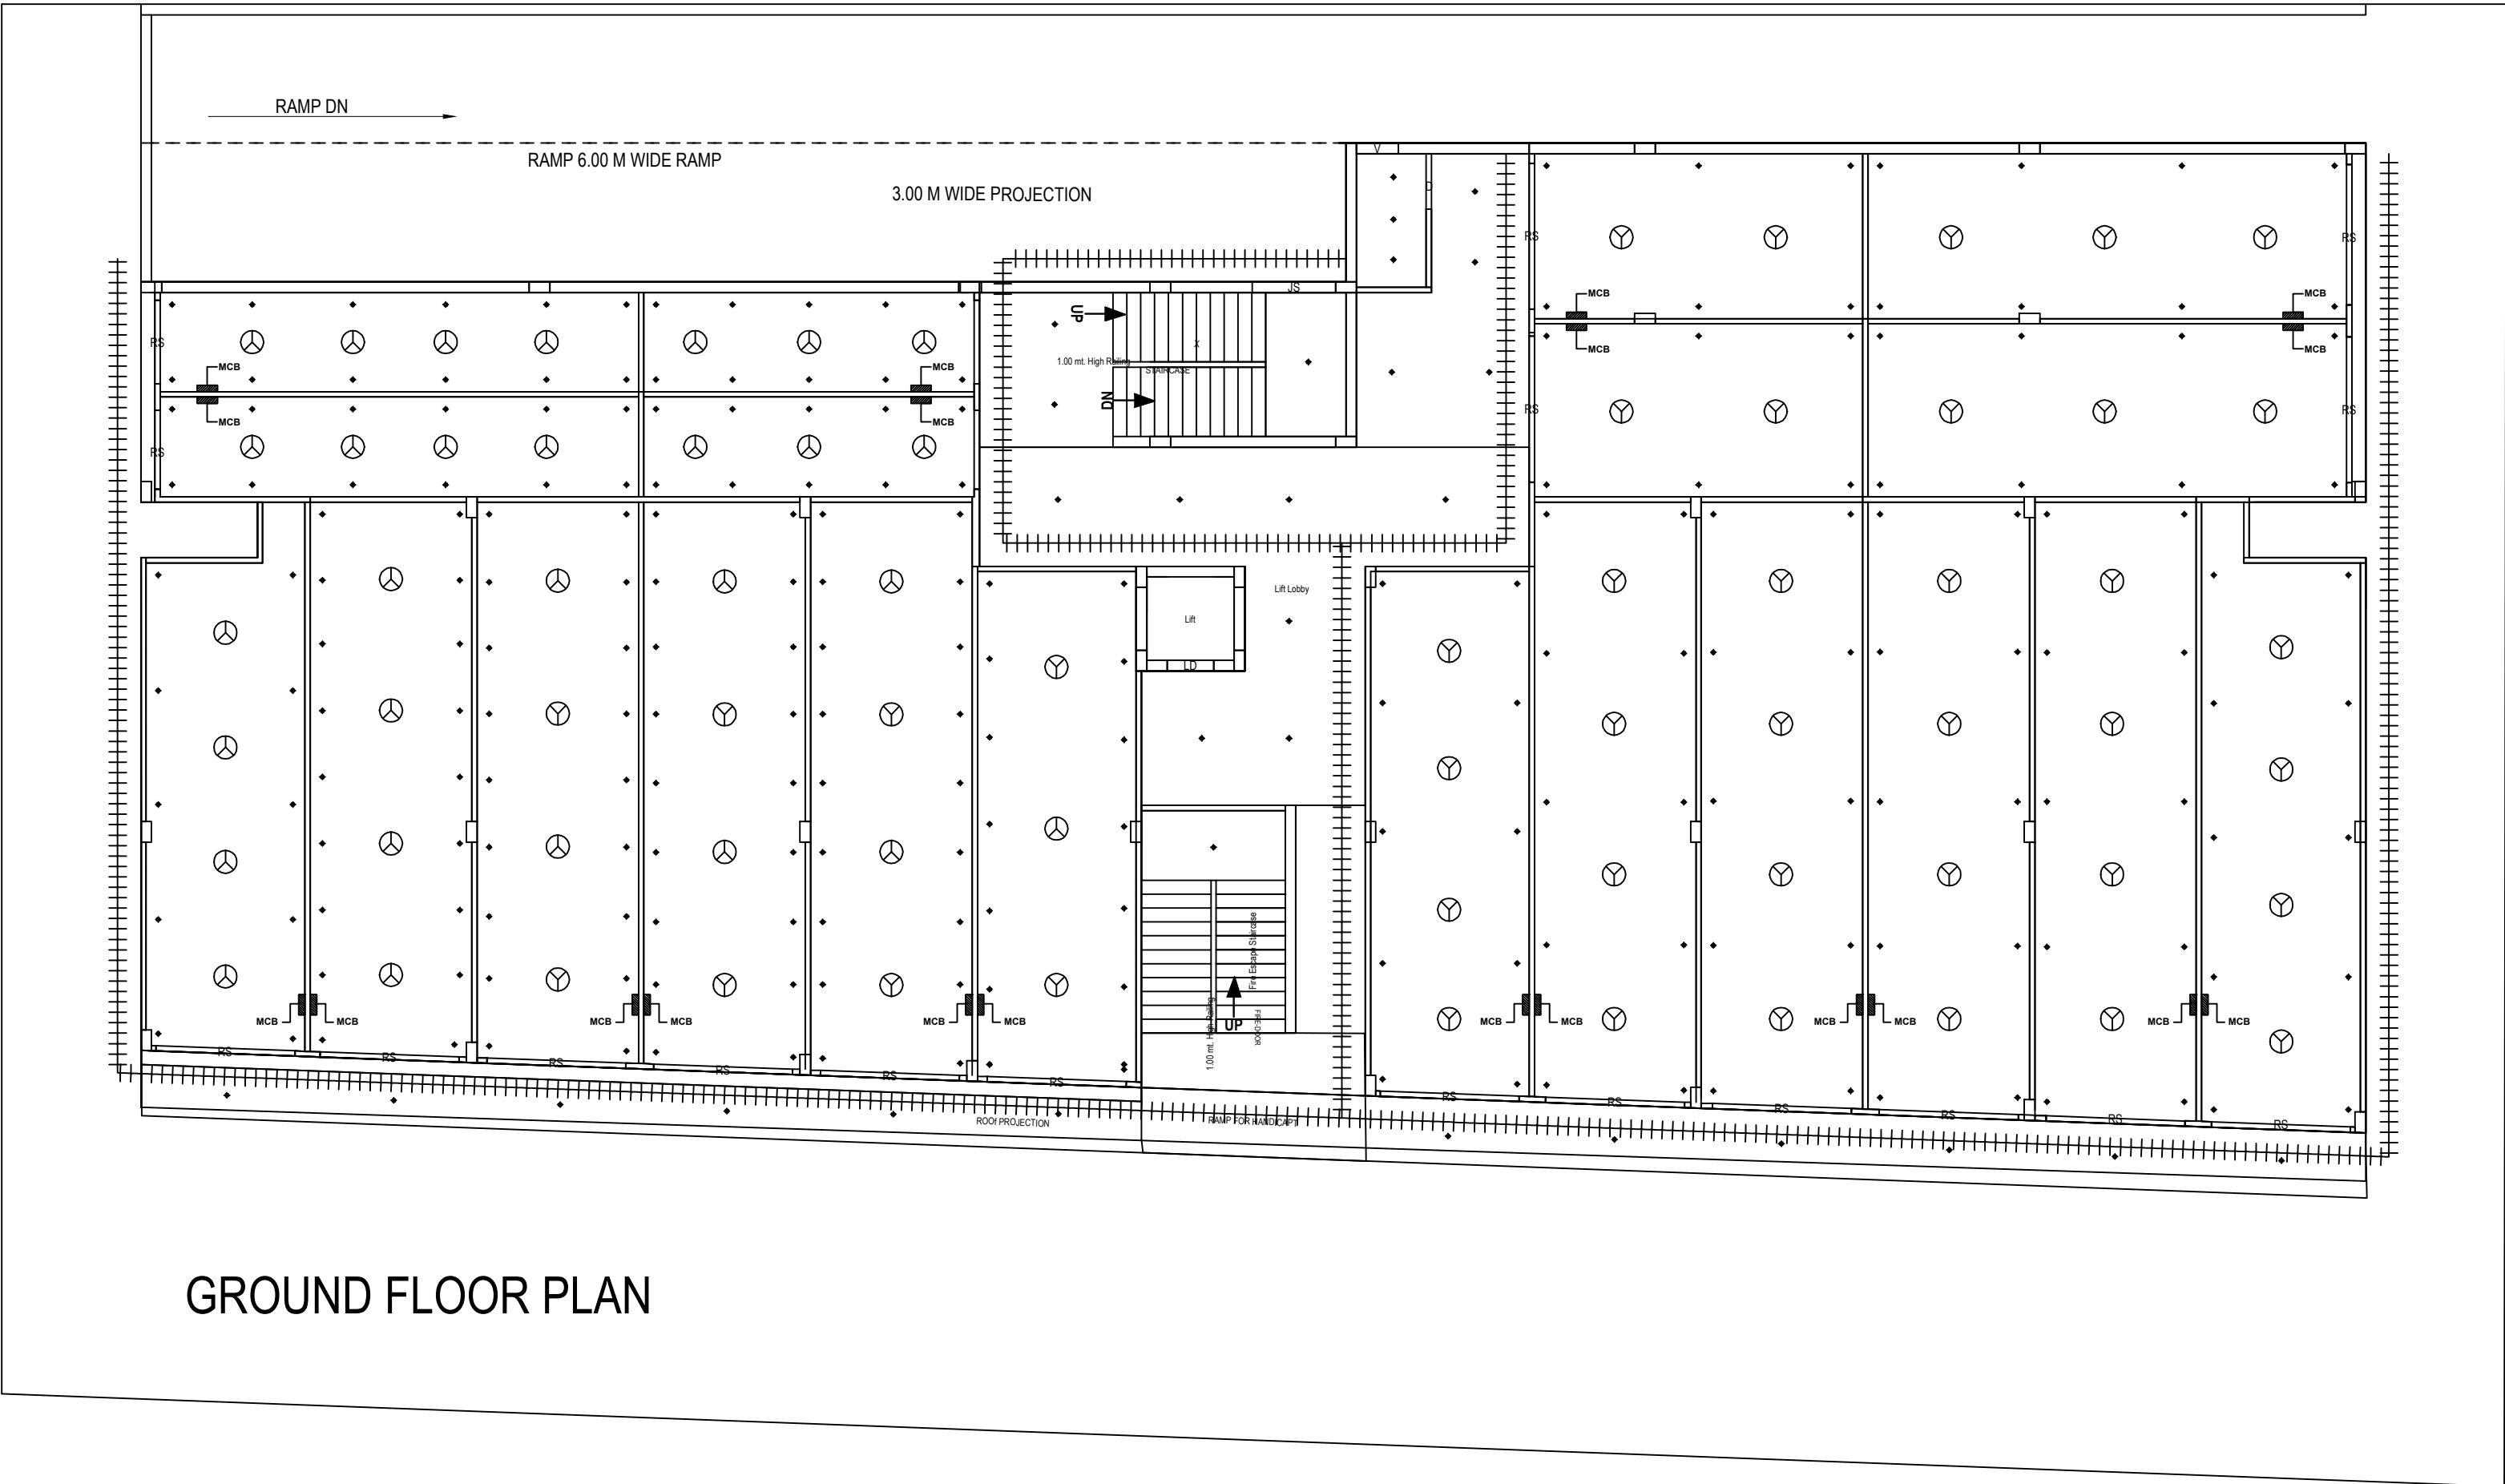

Project Title :PROPOSED ELECTRICAL DRAWING OF COMMERCIAL BUILDING ON .
PLOT NO.9 /SP/01 SECTOR-9,SITUATED AT SIKANDRA AVAS VIKAS YOJNA AGRA.
OWNER : M/S Bhole Baba Construction Pvt.Ltd

LEGEND

- ELECTRICAL LINE
- CEILING LIGHTS
- CEILING FANS
- MCB BOX

ARCHITECT'S SIGN