


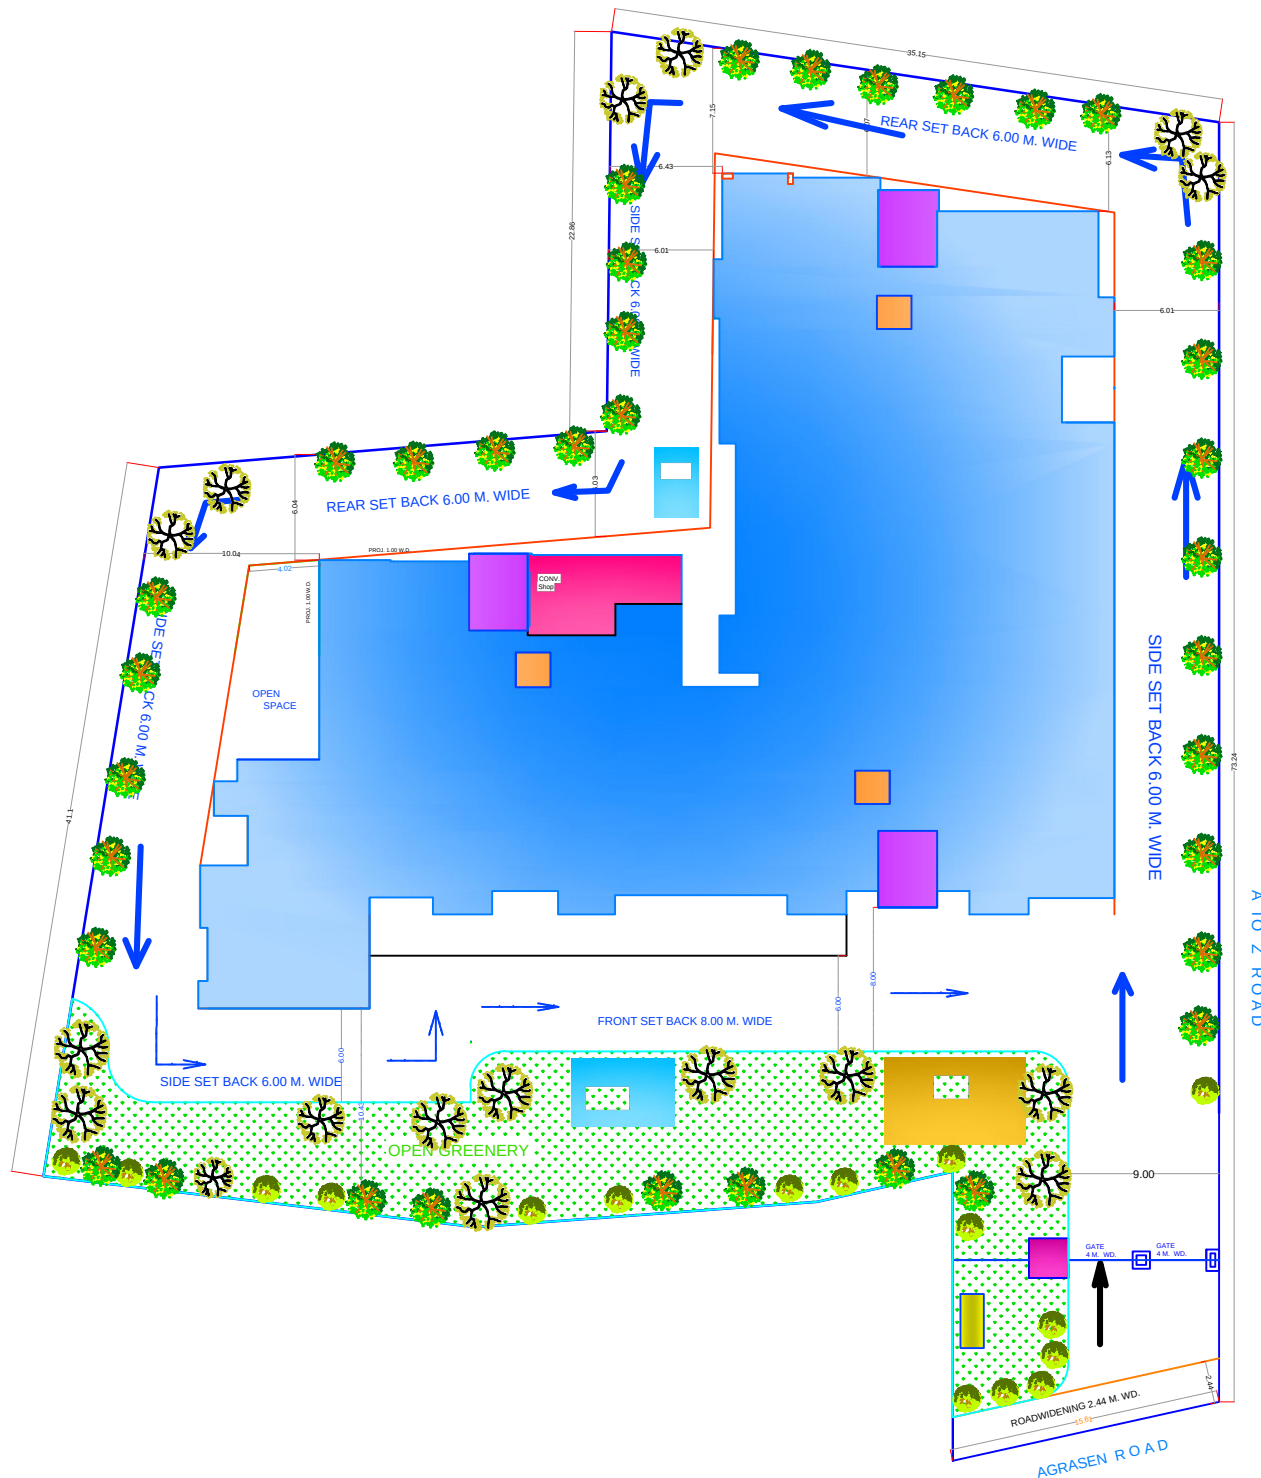

|          |  |
|----------|--|
| INDEX    |  |
| COVARD   |  |
| GREENERY |  |

THIS DRAWING IS THE PROPERTY AND COPY RIGHT OF BUILDWELL CONSULTING ENGINEERS AND THE SAME SHALL NOT BE COPIED OR USED IN ANY WAY WITHOUT THEIR WRITTEN PERMISSION.

#### PROJECT:

EXIST. (UNDER CONS. ) & PROP. RESIDENTIAL BUILDING  
PLAN FOR  
**GREEN HEIGHT**  
M/s. D. S. BUILDERS & DEVELOPER'S  
AT- LAXMAN VIHAR MUZAFFAR NAGAR  
Partner Mr. DEVENDRA KUMAR S/o Mr. ATAR SINGH  
VILL.- JARODA, MUZAFFAR NAGAR.  
SITE. At- KHASRA NO - 194 M, MAHA RAJA AGGARSAN MARG ,  
VILL. SAHAWLI MUZAFFAR NAGAR

#### DESCRIPTION

#### ARCHITECT:



**BUILDWELL**  
CONSULTING ENGINEERS  
Regd. Office: A-49, Abul Fazal Enclave-II, Near  
Jamia, Okhla, New Delhi-110025  
E-mail : info@bwce.in  
Phone. : +91-11-29943124

#### DRAWING TITLE:

DEVELOPMENT WORK PLAN

#### DEALT BY

MOHD SUHAIL

#### DATE

24-09-2021

#### SCALE

NTS

#### DESIGNED BY

ER.NOOR MOHD

#### DRAWING NO.

F FT-003

#### REVISION

0