


LEGEND : SEWER & DRAIN		
S. No.	SYMBOL	DESCRIPTION
1.		SEWER LINE
2.		
3.		
4.		
5.		
6.		

9.0 M WIDE ROAD

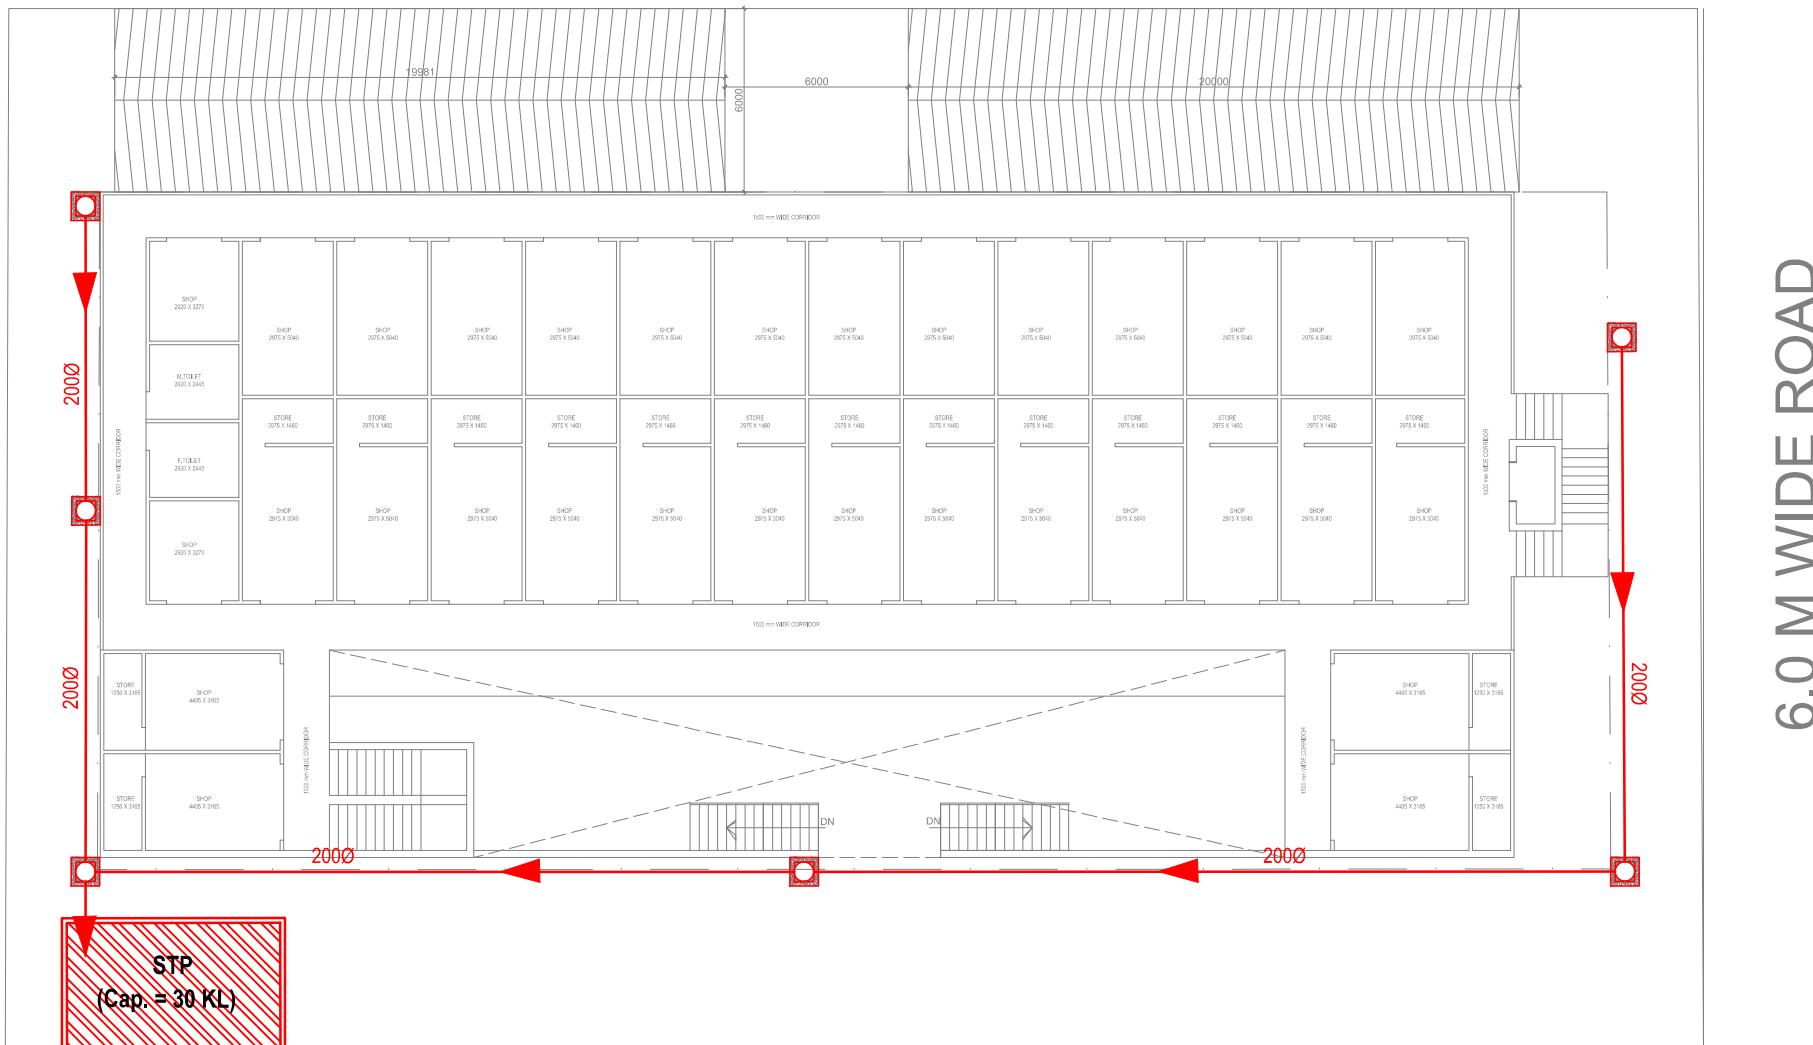

18.0 M WIDE ROAD



Rev. No.	Date	Revision				
<p>Project :</p> <p style="text-align: center;">PROPOSED COMMERCIAL AT GHAZIABAD</p>						
<p>Title :</p> <p style="text-align: center;">SUBMISSION DRAWING</p>						
<p>Subtitle :</p> <p style="text-align: center;">EXTERNAL SEWERAGE LAYOUT</p>						
<p>Drawing Released For :</p> <table> <tr> <td><input type="checkbox"/> APPROVAL</td> <td><input checked="" type="checkbox"/> SUBMISSION</td> </tr> <tr> <td><input type="checkbox"/> ADVANCE COPY</td> <td><input type="checkbox"/> CONSTRUCTION</td> </tr> </table>			<input type="checkbox"/> APPROVAL	<input checked="" type="checkbox"/> SUBMISSION	<input type="checkbox"/> ADVANCE COPY	<input type="checkbox"/> CONSTRUCTION
<input type="checkbox"/> APPROVAL	<input checked="" type="checkbox"/> SUBMISSION					
<input type="checkbox"/> ADVANCE COPY	<input type="checkbox"/> CONSTRUCTION					
<p>Drg. No : MP / EX - 03</p>						
<p>Scale : 1:180</p>		<p>Drawn By : Rakesh Kumar</p>				
<p>Date : May 2023</p>		<p>Design By : Devesh Agarwal</p>				
<p>Ckd By : Devesh Agarwal</p>						
<p>CLIENT :</p> <p style="text-align: center;">HAPPY MART-HIRNOT GROUP</p>						
<p>Architect :</p> <p style="text-align: center;">KGN ARCHITECTS</p> <p>Second Floor, Opp. DPS School, Delhi Meerut Road, Ghaziabad MB. : +91-7052867168 Email: kngarchitects@gmail.com</p>						
<p>Services Consultant :</p> <p style="text-align: center;">VISION TO SERVICES CONSULTANTS</p>						
<p>Office : 3 Vijayepur, Behind Amar Shaheed Path Vibhuti Khand, Gomti Nagar, Lucknow - 226010 email : vision2services@gmail.com MB : +91-7355437439</p>						