
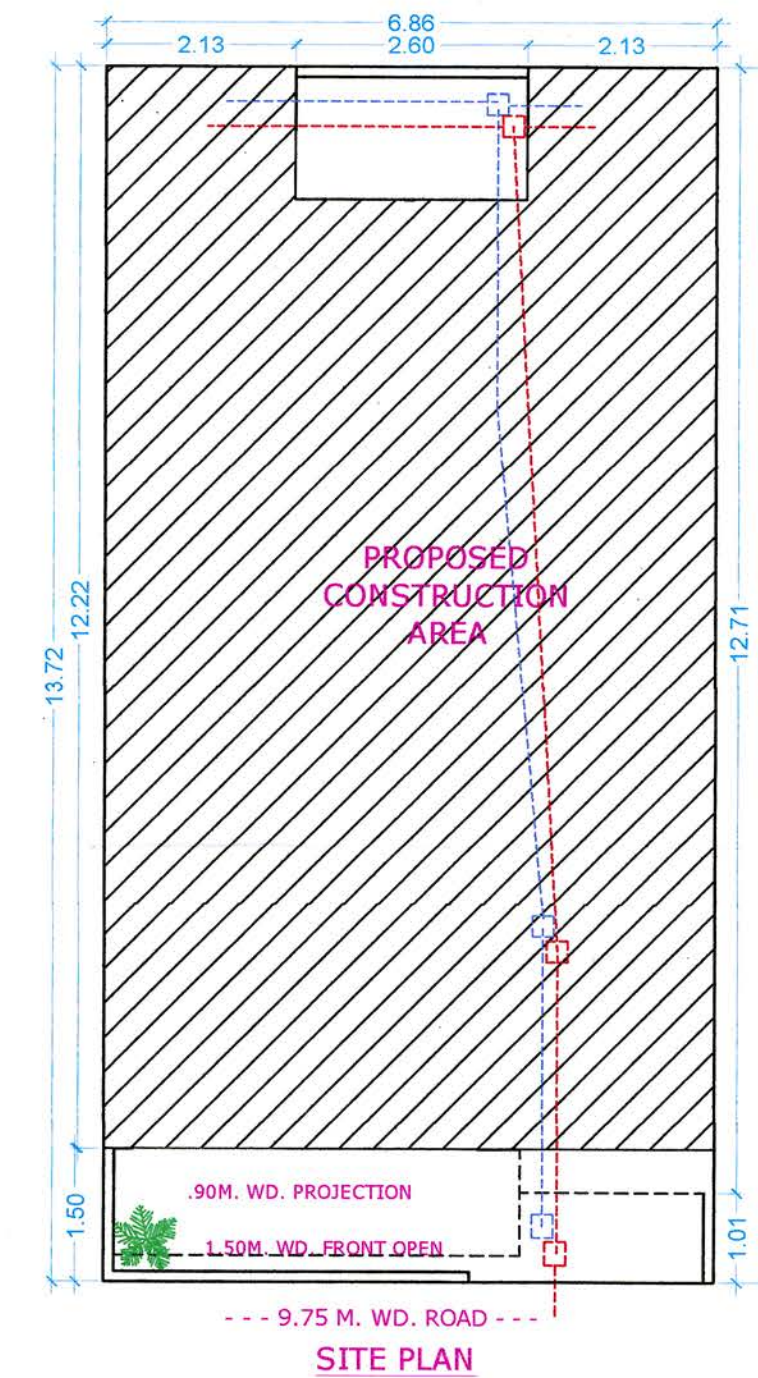
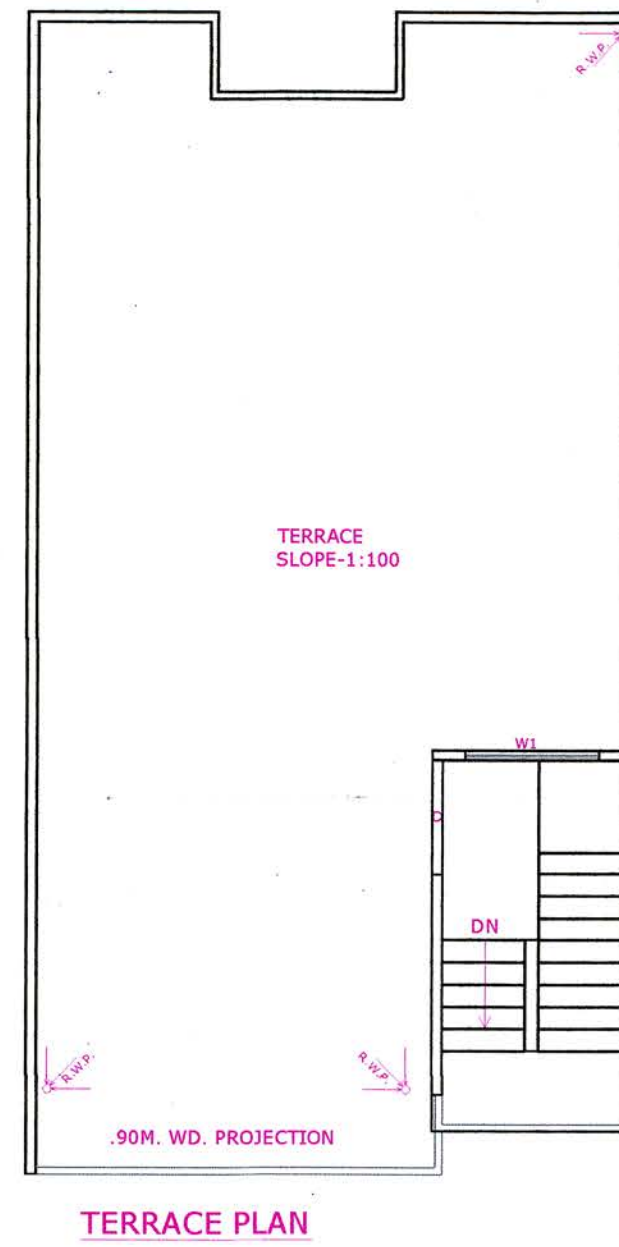
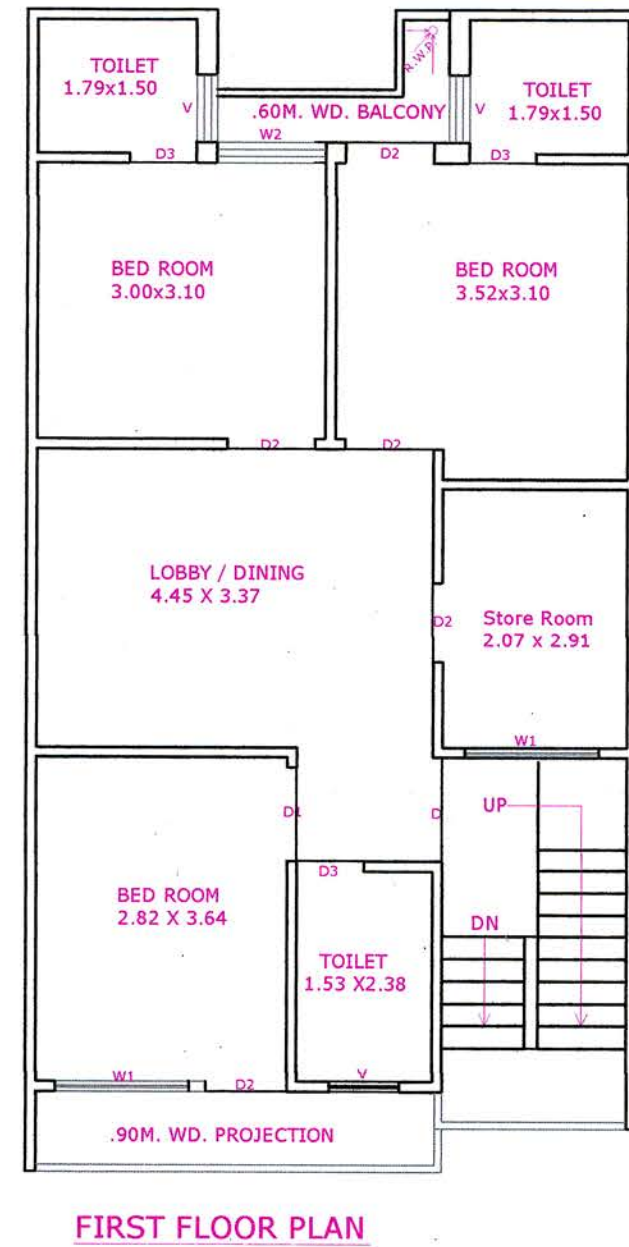
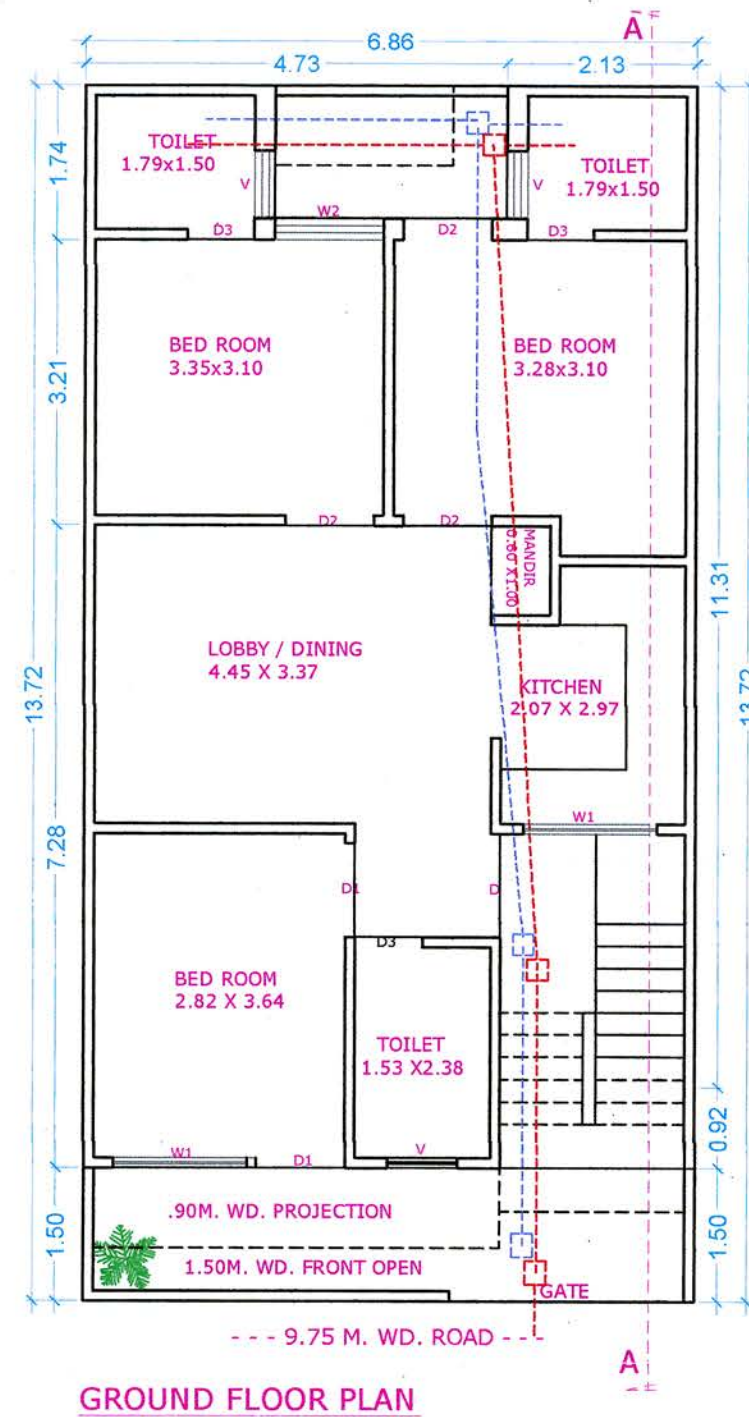
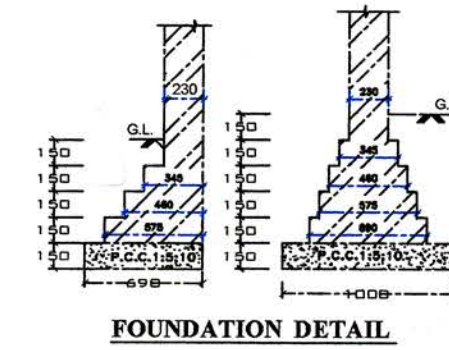


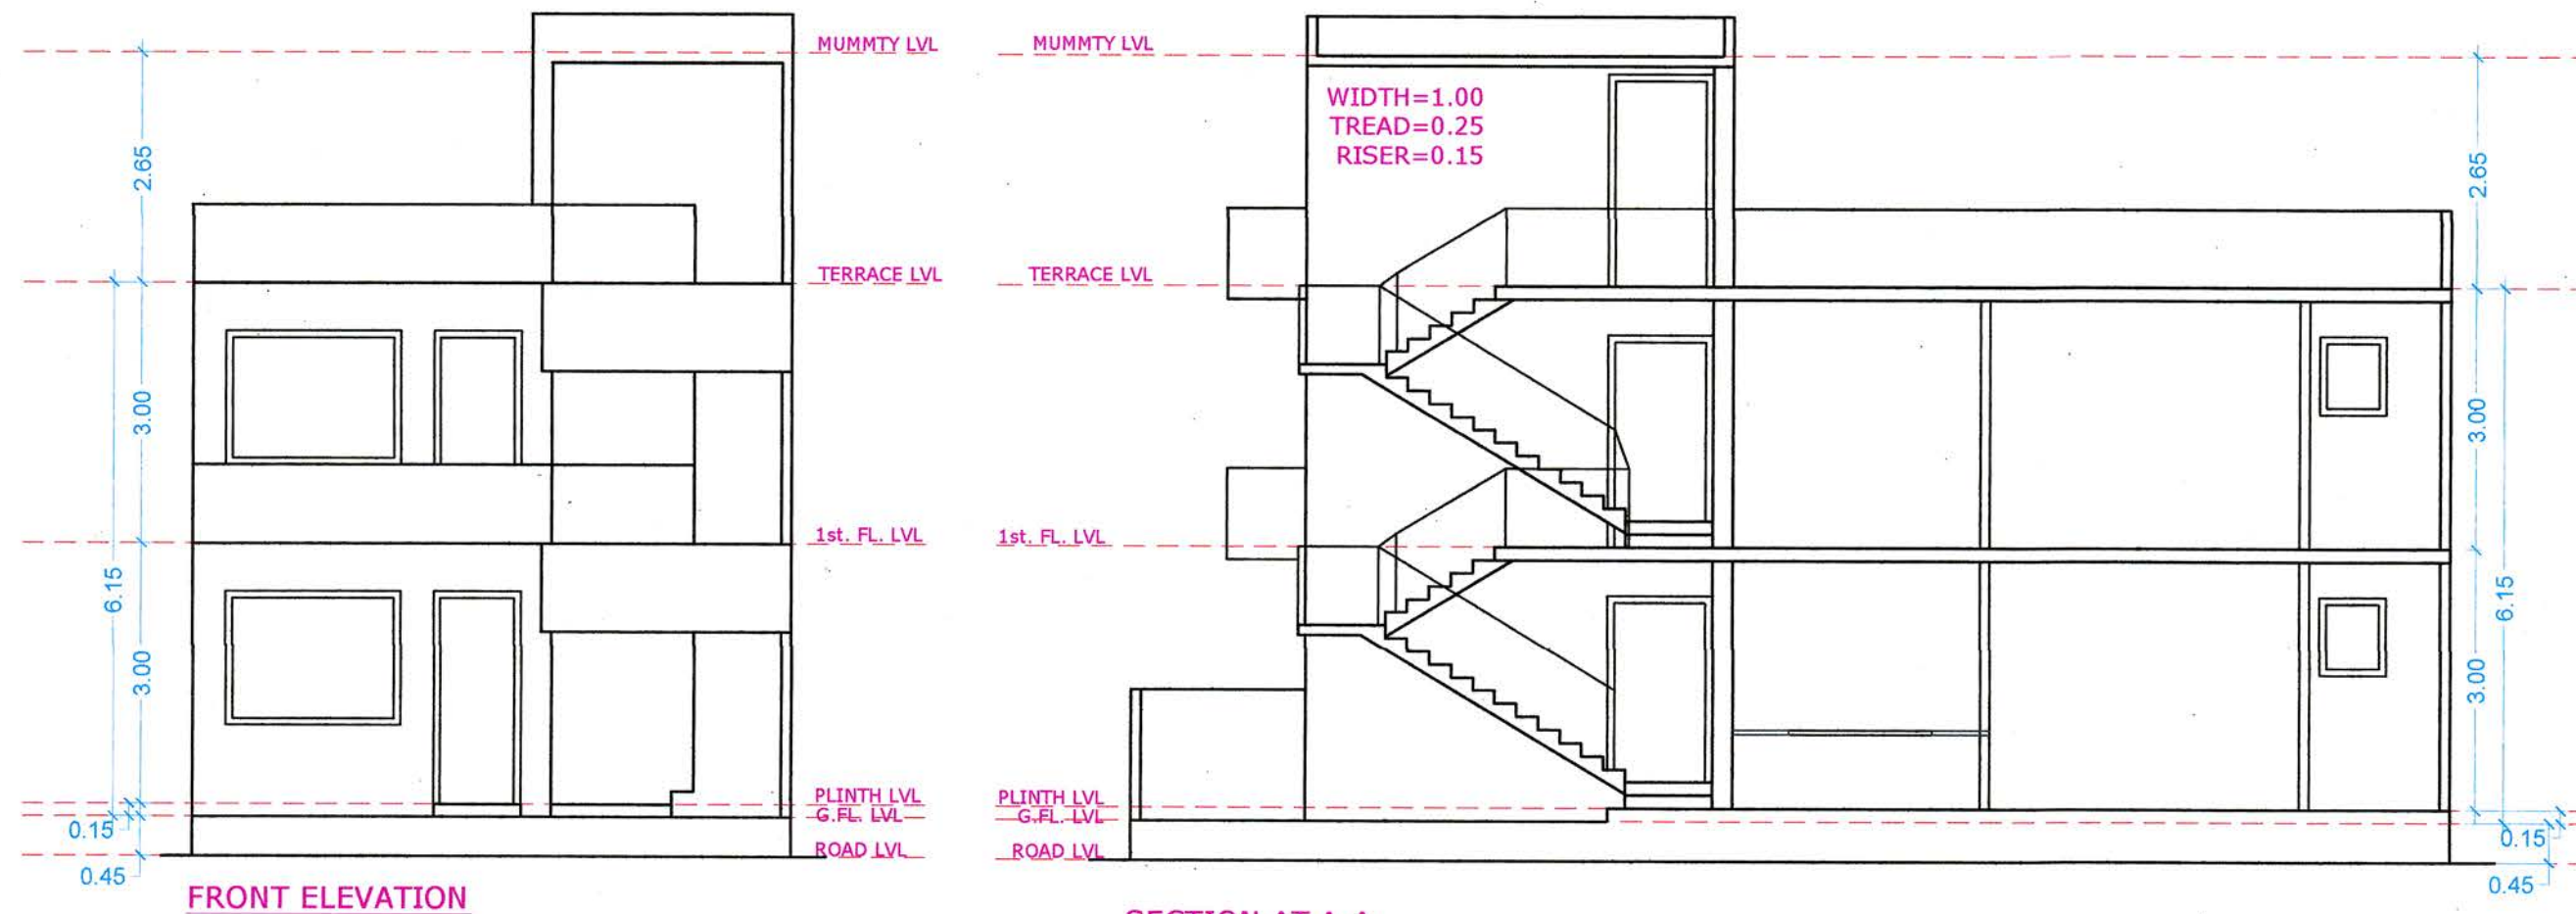

SPACE FOR SEAL

317 318 338 339
358 375 376 377
378
पत्राक 2050
11/9/2023

अभिषेक
जिला पंचायत, अग्रा
अपर मुख्य अधिकारी
जिला पंचायत, अग्रा

REFERENCE

PROPOSED WORK SHOWN
OTHER'S PROPERTY
SEWER LINE

SCHEDULE OF DOOR & WINDOWS

DESCRIPTION	OPENING	SILL LEVEL	LINTEL LEVEL
D	1.20	—	2.44
D1	1.00	—	2.44
D2	0.90	—	2.44
D3	0.75	—	2.44
W1	1.50	0.00	2.44
W2	1.20	0.00	2.44
V	0.75	1.54	2.44

AREA STATEMENT

DESCRIPTION	SQMT.	%
1. TOTAL PLOT AREA	94.12	100
2. PROP. GROUND FL. COVD. AREA	79.94	84.93
3. PROP. FIRST FL. COVD. AREA	79.94	84.93
4. PROP. MUMMTY COVD. AREA	9.94	10.56
5. TOTAL COVD. AREA	169.82	1.80
6. OPEN AREA ON GROUND FL.	14.18	15.07

SCALE



PROPOSED UNIT PLAN OF PLOT NO.
317,318,338,339,358, 375, 376,377,378,
-273 AT **DWARKESH CITY**, (KHASRA NO.1608,1609,1610,1612,1614,1615 & 1616) VILLAGE KUNDOL, AGRA

OWNER:- **ARPAN BUILDCON PVT. LTD.**

ARCHITECT'S SIGN:








OWNER SIGN:-

Yeshu Singh
Yeshu Singh
B. ARCH.
THEME CONSULTANTS
22, Khambhari Road
AGRA 2, Ph. 2512159
Reg No: C.A. 10412/2019

For Arpan Buildcon Pvt. Ltd.
Director/Auth. Signator

SUBMISSION DRG.
THEME CONSULTANTS

THEME CONSULTANTS

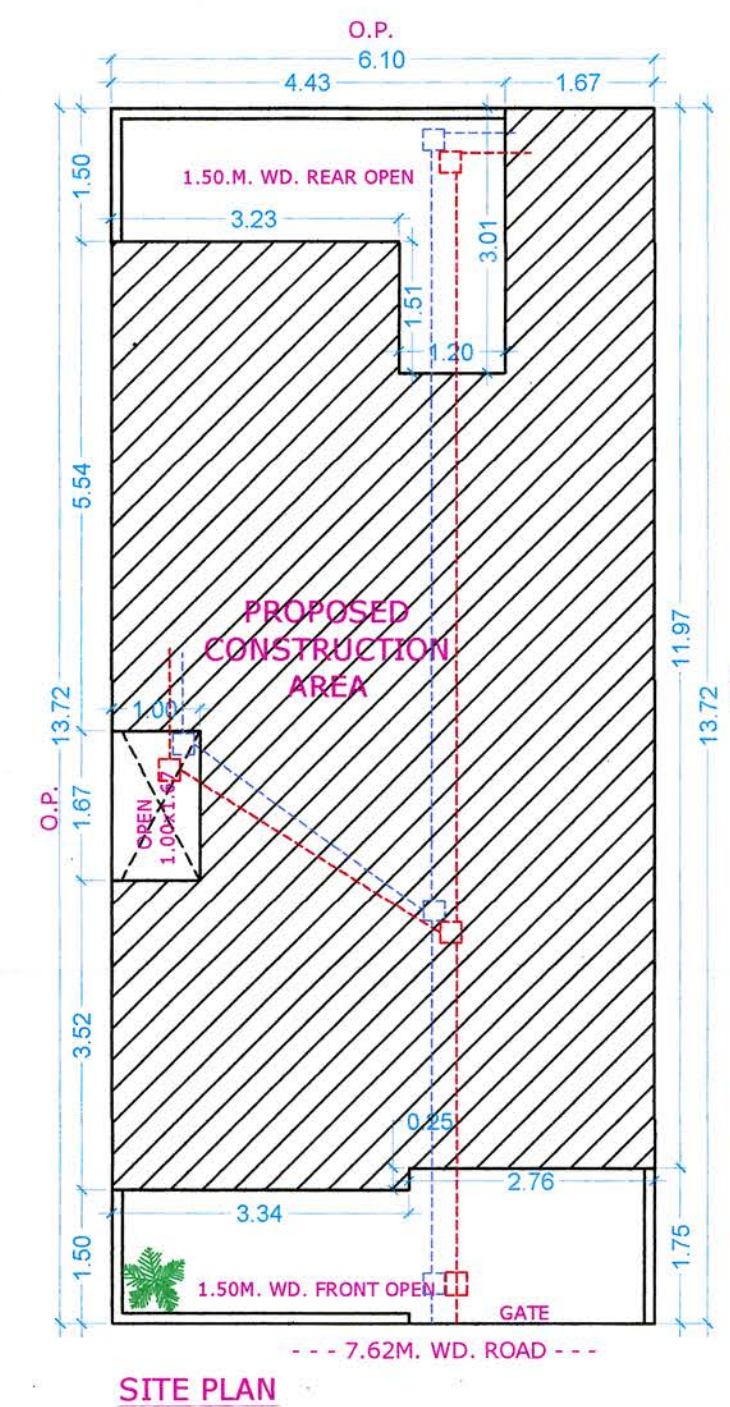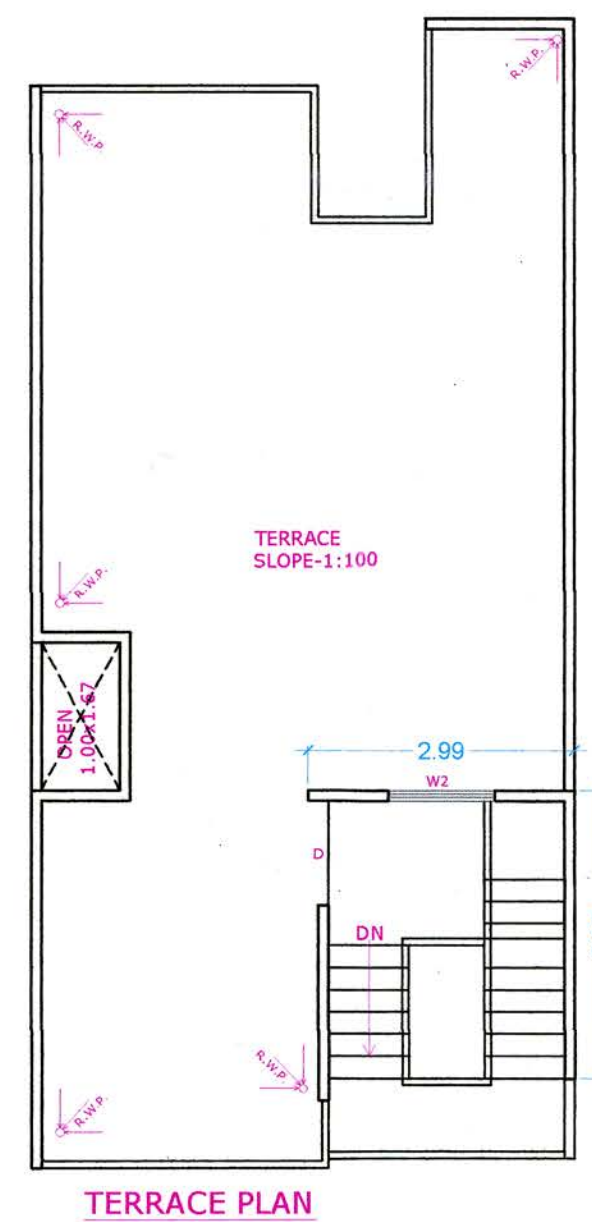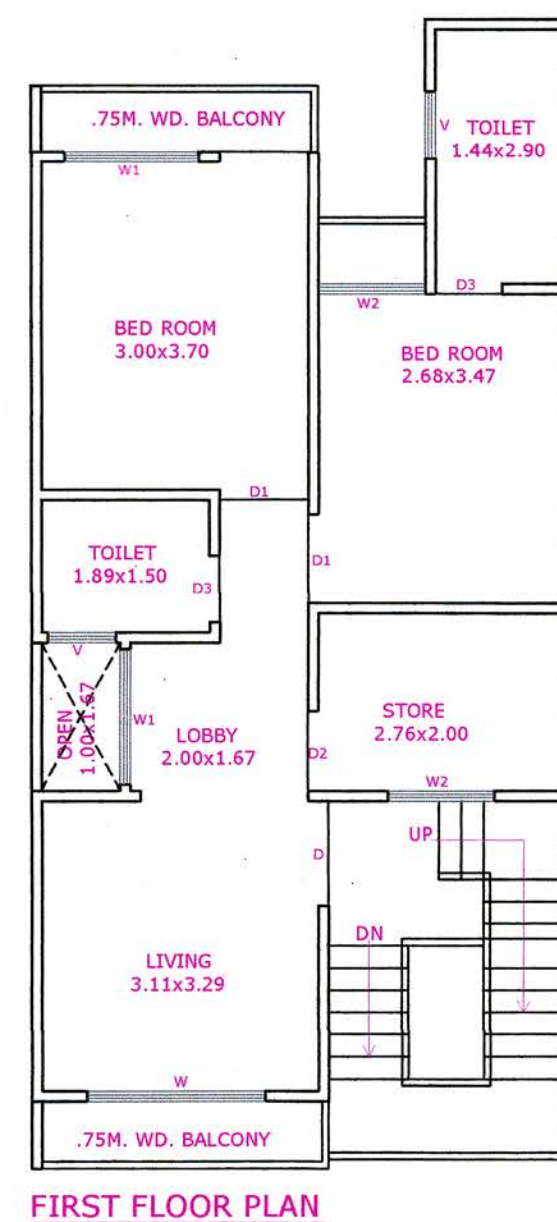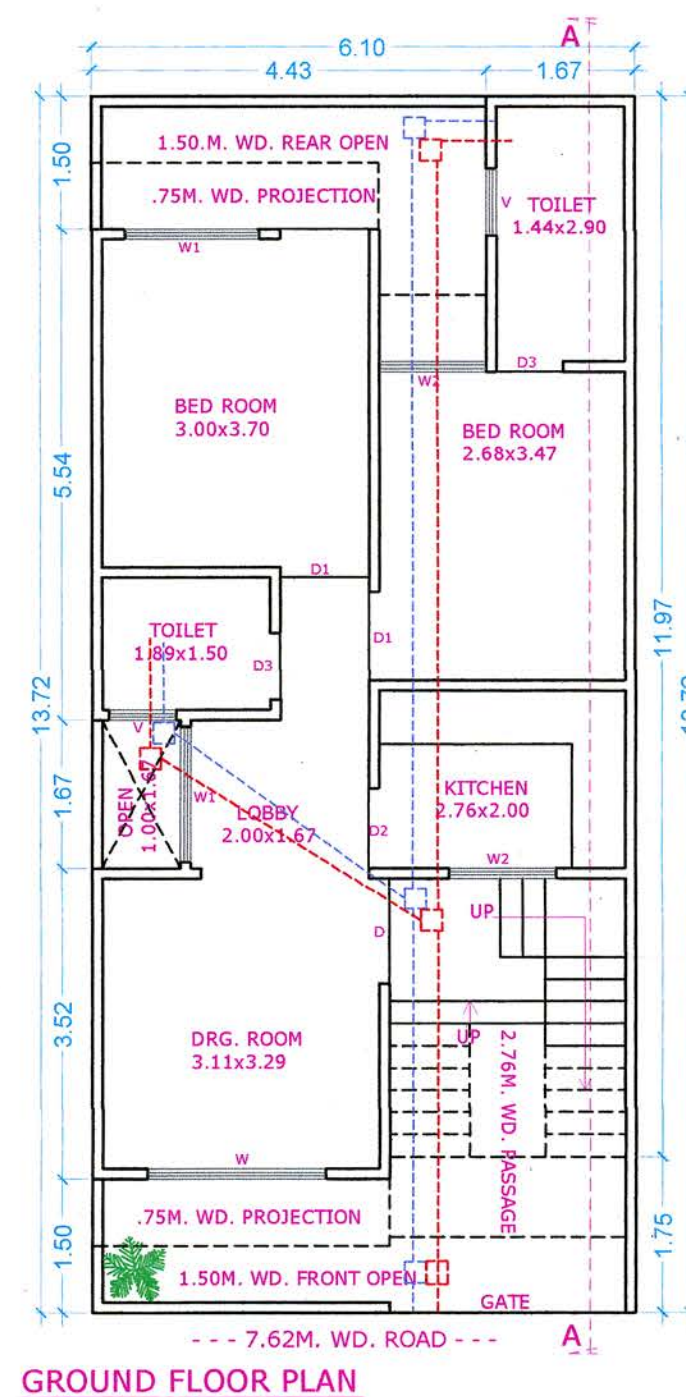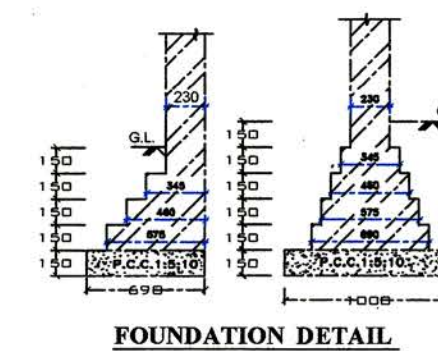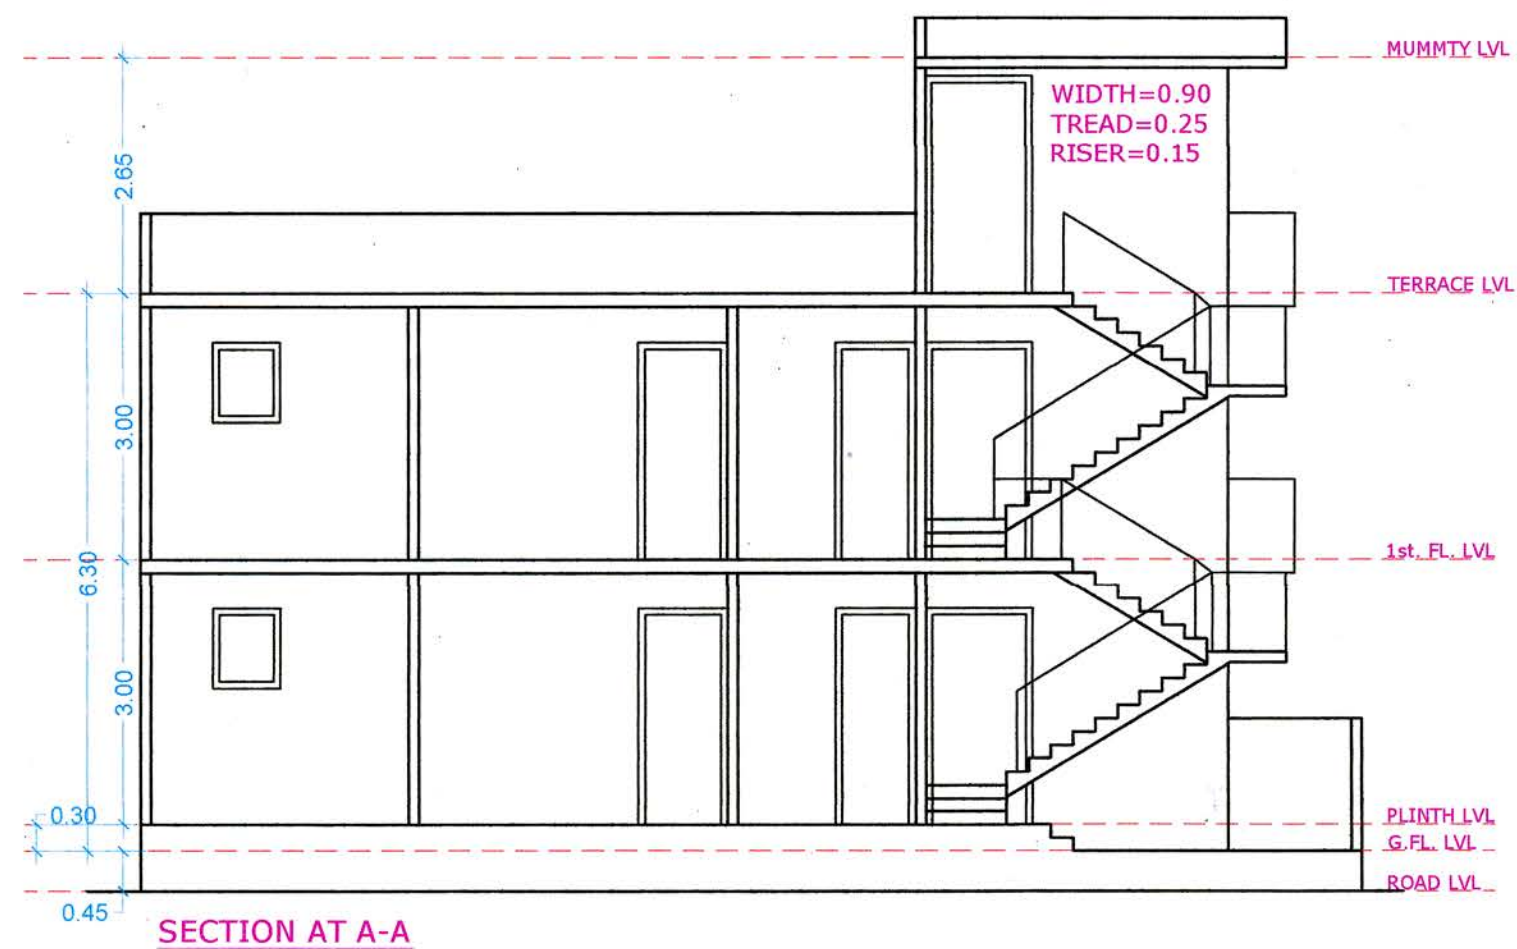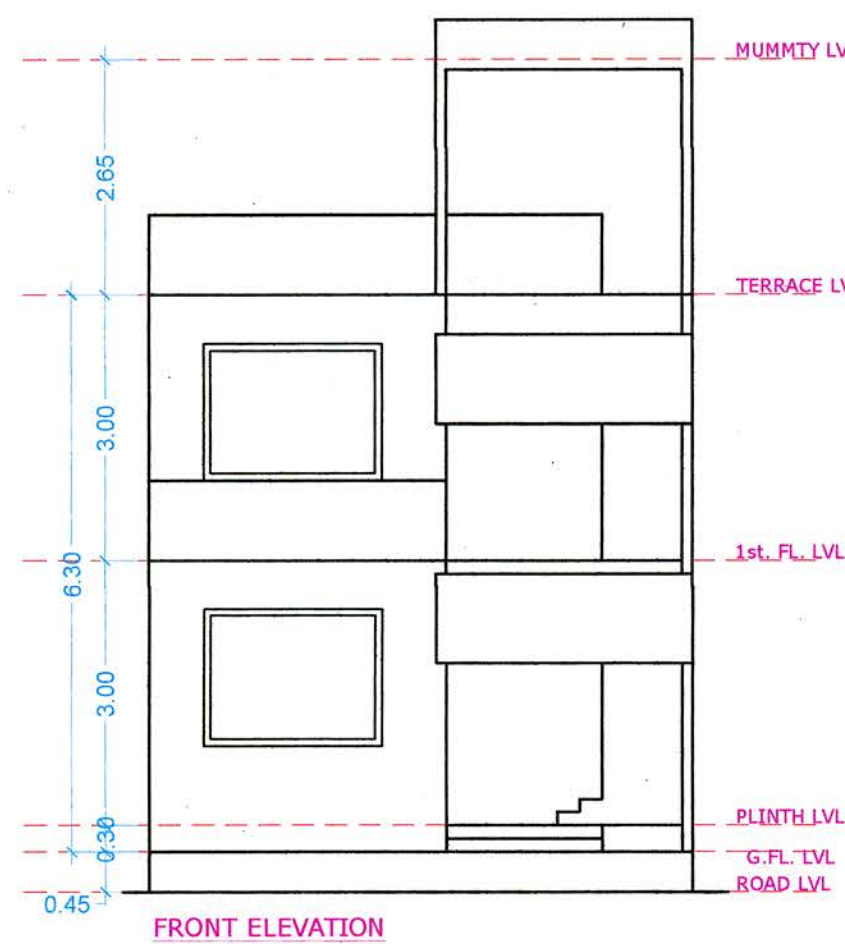

SPACE FOR SEAL

319 to 327

पत्रांक - 2050
11/09/2023

अभियन्ता
जिला पंचायत, आ

अपर मुख्य अधिकारी
जिला पंचायत, आगरा

REFERENCE	
PROPOSED WORK SHOWN	
OTHER'S PROPERTY	
SEWER LINE	

DESCRIPTION	OPENING	SILL LEVEL	LINTEL LEVEL
D	1.20	——	2.44
D1	1.00	——	2.44
D2	0.80	——	2.44
D2	0.75	——	2.44
W	2.00	0.80	2.44
W1	1.50	0.80	2.44
W2	1.20	0.80	2.44
V	0.75	1.54	2.44

<u>AREA STATEMENT</u>	SQMT.	%
1. TOTAL PLOT AREA	83.69	100
2. PROP.GROUND FL. COVD.AREA	63.74	76.16
3. PROP FIRST FL. COVD.AREA	63.74	76.16
4. PROP MUMMTY COVD.AREA	09.77	11.67
5. TOTAL COVD.AREA	137.25	1.62
6. OPEN AREA ON GROUND FL.	19.95	23.84

SCALE

NORTH

**PROPOSED UNIT PLAN OF PLOT
NO.319 TO 327
-273 AT **DWARKESH CITY**, (KHASRA
NO.1608,1609,1610,1612,1614,1615
& 1616) VILLAGE KUNDOL, AGRA**

OWNER:- ARPAN BUILDCON PVT. LTD.


ARCHITECT'S SIGN:

OWNER SIGN:-


For Apan Buldcon Pvt. !
Director/Auth. Sign

SUBMISSION DRG


THEME CONSULTANTS

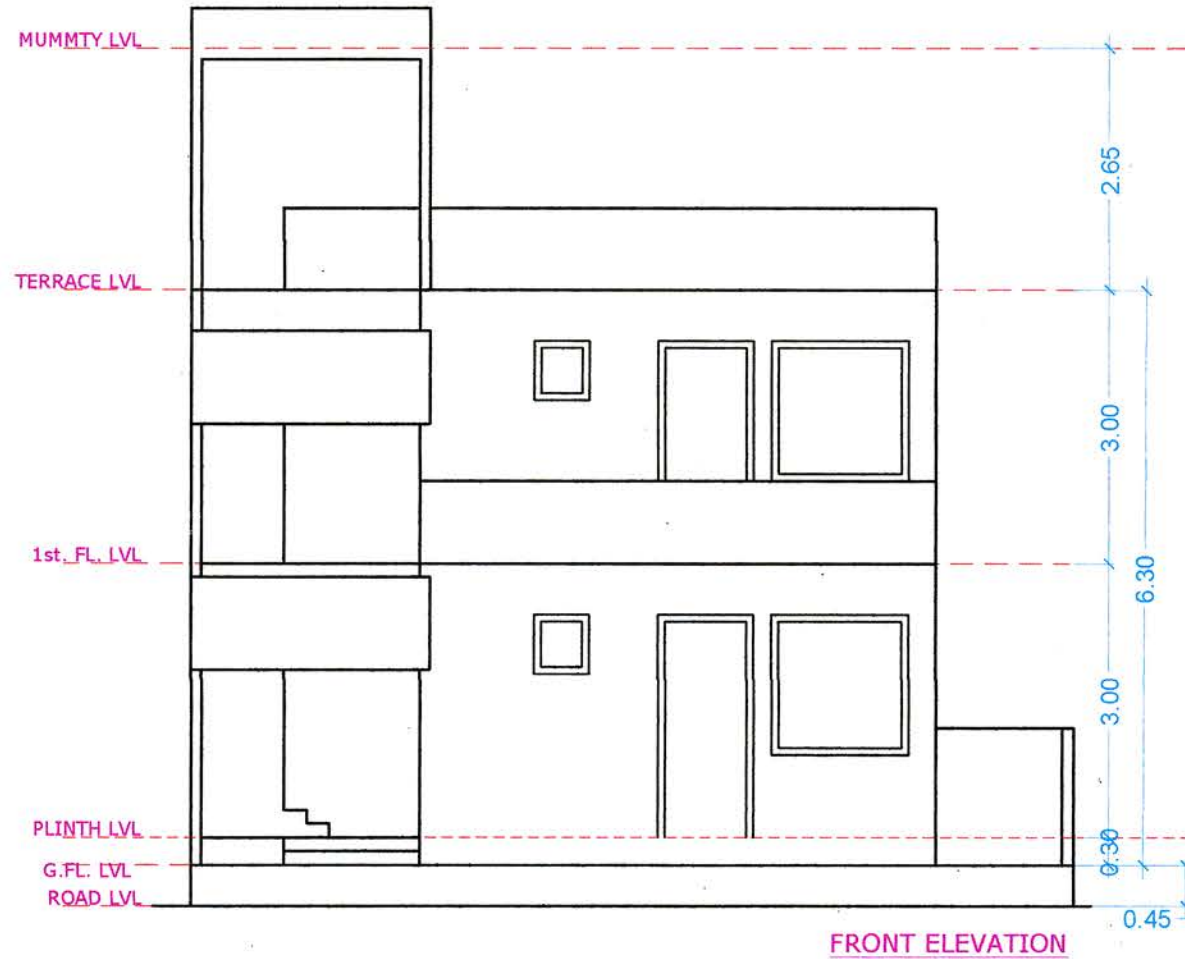

FRONT ELEVATION

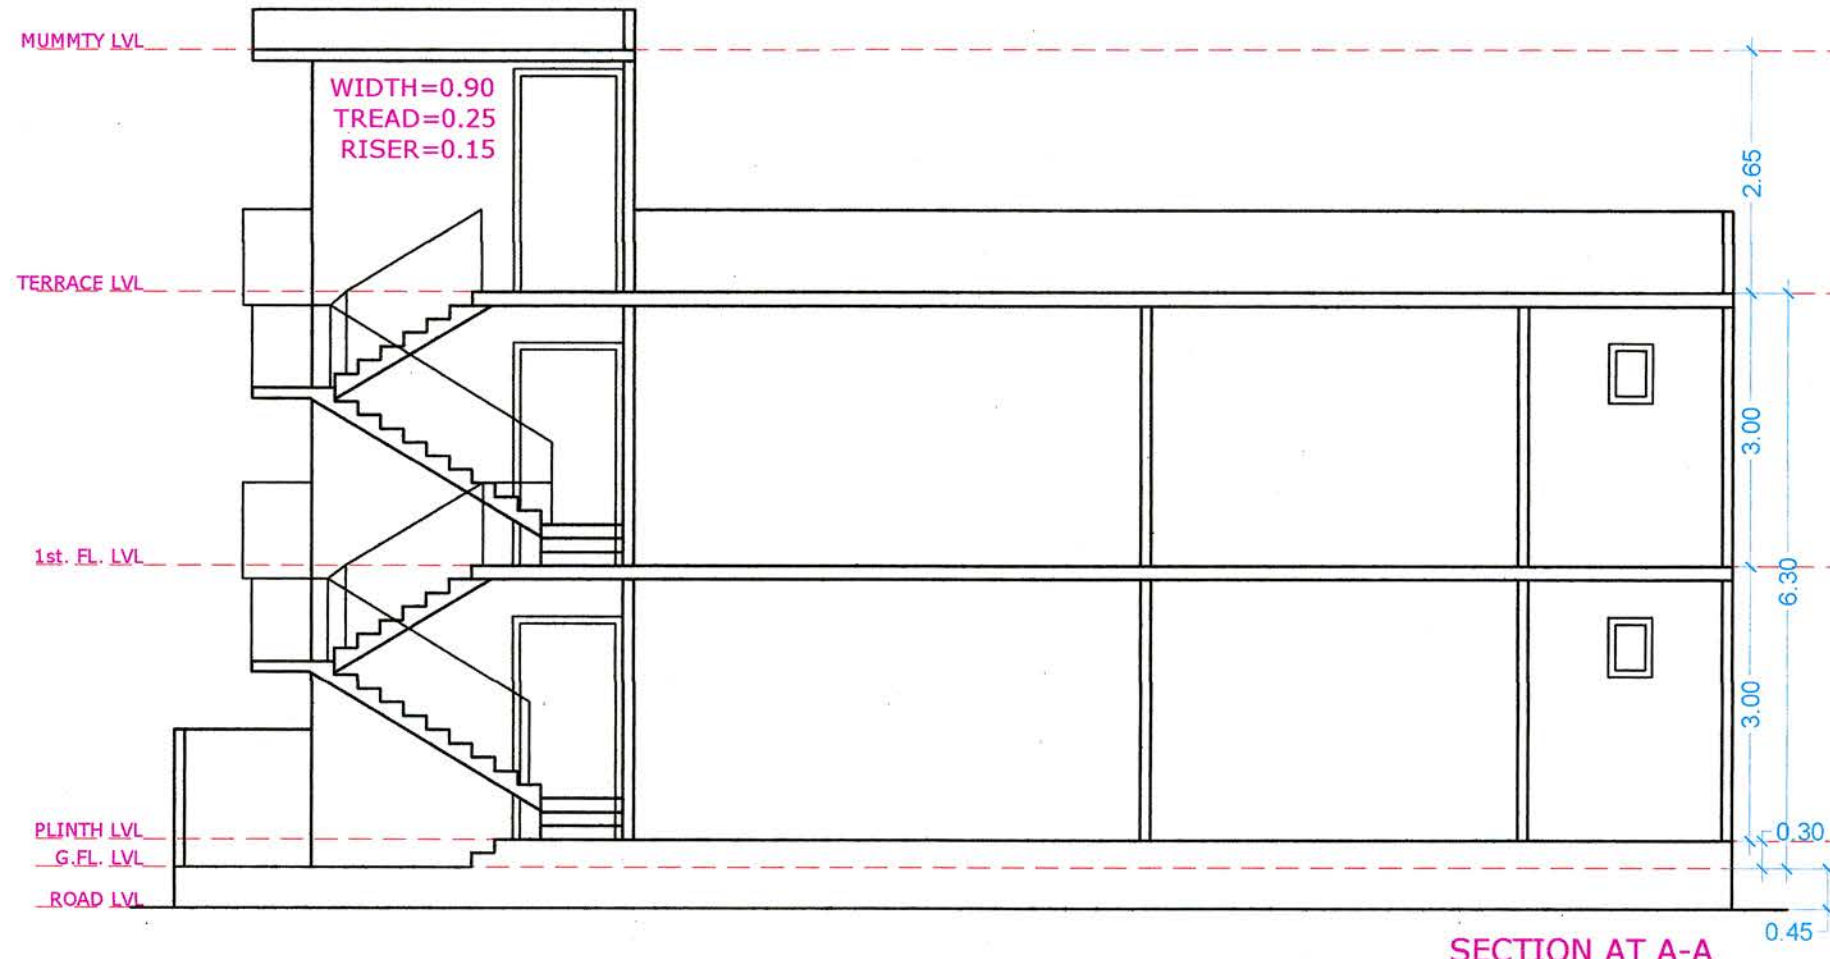


SECTION AT A-A

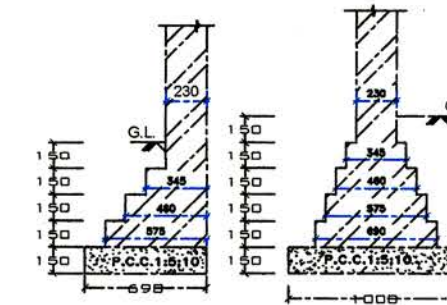


FOUNDATION DETAIL




KEY PLAN N.T.S.

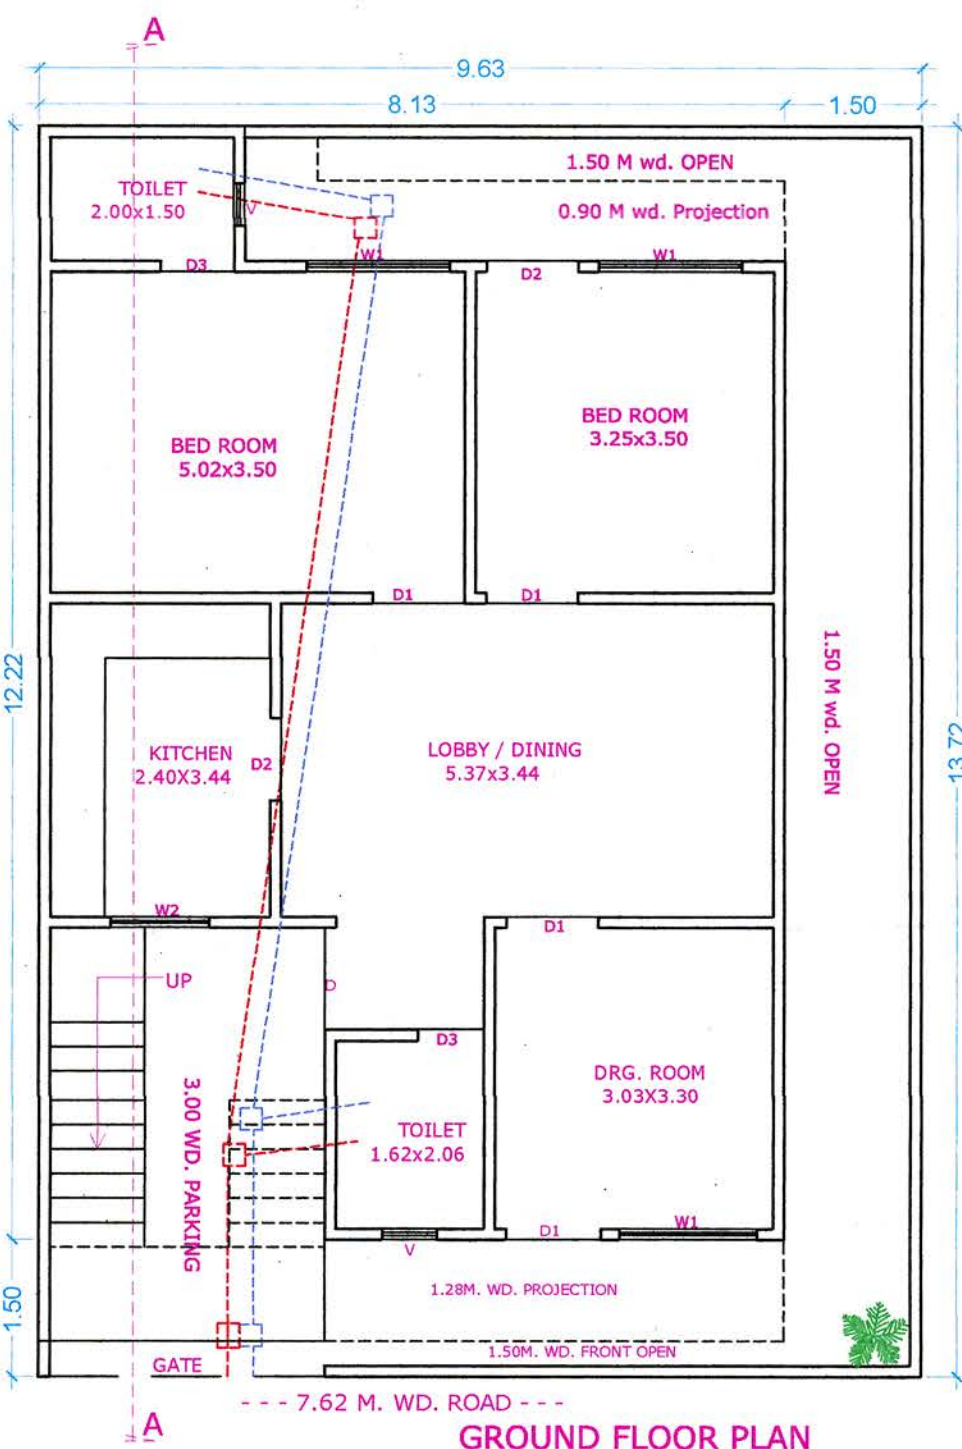


GROUND FLOOR PLAN

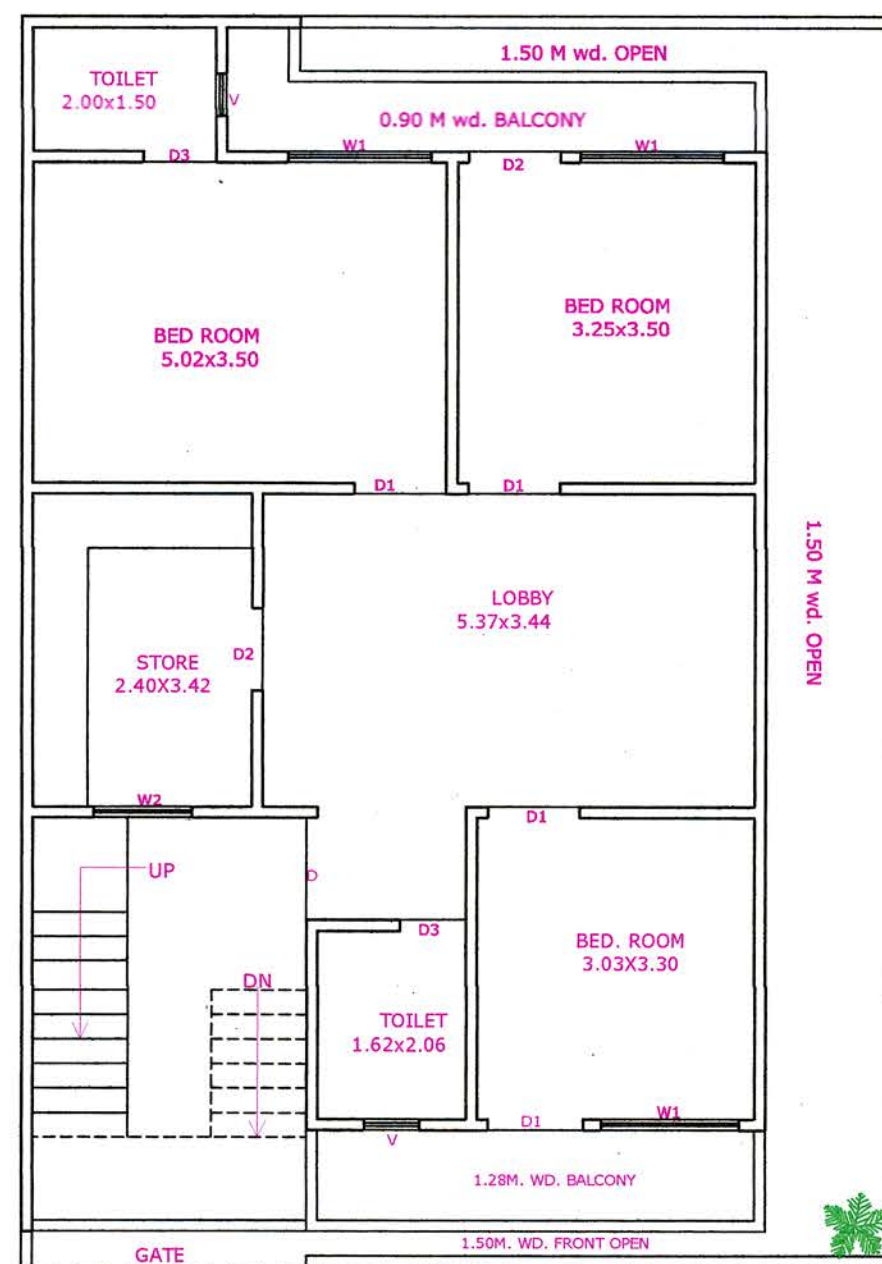

FIRST FLOOR PLAN

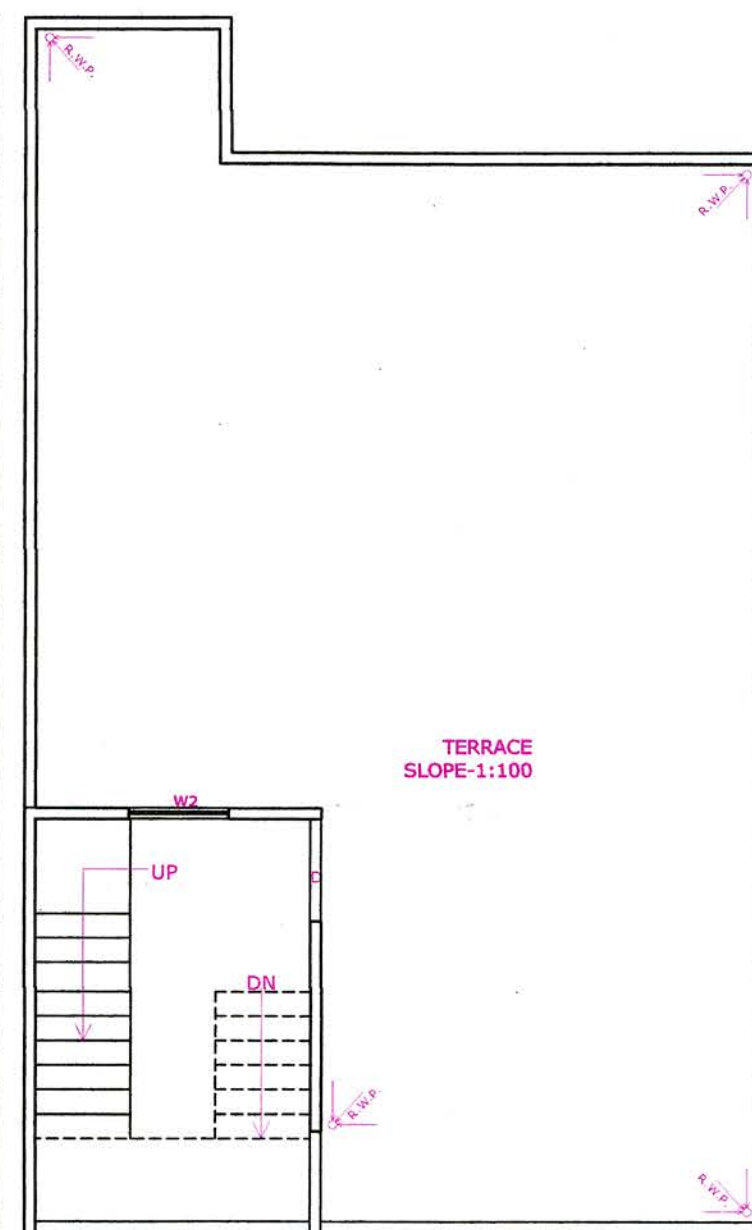

TERRACE PLAN

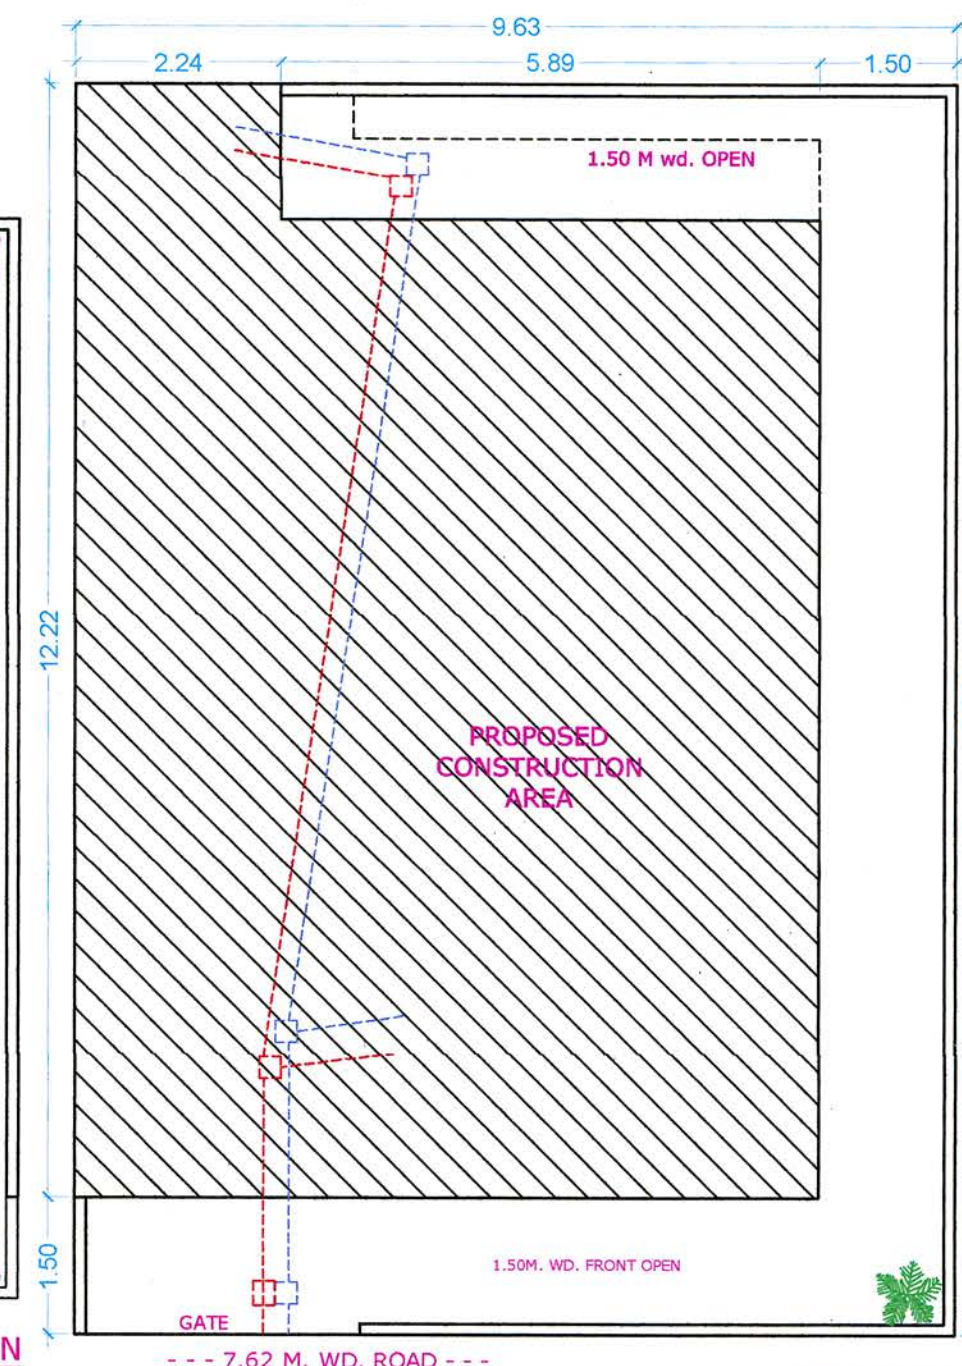

SITE PLAN

SPACE FOR SEAL

328

पत्रांक - 2050
11-09-23

अभिप्रेता
जिला पंचायत, आगरा

अपर मुख्य अधिकारी
जिला पंचायत, आगरा

REFERENCE

PROPOSED WORK SHOWN ☐

OTHER'S PROPERTY ☐

SEWER LINE ☐

SCHEDULE OF DOOR & WINDOWS

DESCRIPTION	OPENING	SILL LEVEL	LINTEL LEVEL
D	1.18	—	2.44
D1	1.84	—	2.44
D2	0.90	—	2.44
D3	0.75	—	2.44
DW1	1.48	—	2.44
W1	1.56	0.90	2.44
W2	1.08	0.90	2.44
W3	1.00	0.90	2.44
V	8.48	1.54	2.44

AREA STATEMENT

	SQMT.	%
1. TOTAL PLOT AREA	132.12	100
2. PROP.GROUND FL. COVD.AREA	90.51	45.79
3. PROP FIRST FL. COVD.AREA	90.51	45.79
4. PROP MUMMITY COVD.AREA	15.10	09.44
5. TOTAL COVD.AREA	196.12	1.48
6. OPEN AREA ON GROUND FL.	41.62	31.50

SCALE

NORTH

PROPOSED UNIT PLAN OF PLOT NO. 328

-273 AT DWARKESH CITY, (KHASRA NO.1608,1609,1610,1612,1614,1615 & 1616) VILLAGE KUNDOL, AGRA

OWNER:- ARPAN BUILDCON PVT. LTD.

ARCHITECT'S SIGN: OWNER SIGN:-

Yashvir Singh
B. ARCH.
THEME CONSULTANTS

For Arpan Buildcon Pvt. Ltd.
Director/Auth. Signatory

22, Khasra NO. 1610, 1612, 1614, 1615 & 1616

AGRA-2, Ph: 2282224

Reg No: CA/08/25908

THEME CONSULTANTS