


# PLOT-B PODIUM TOP

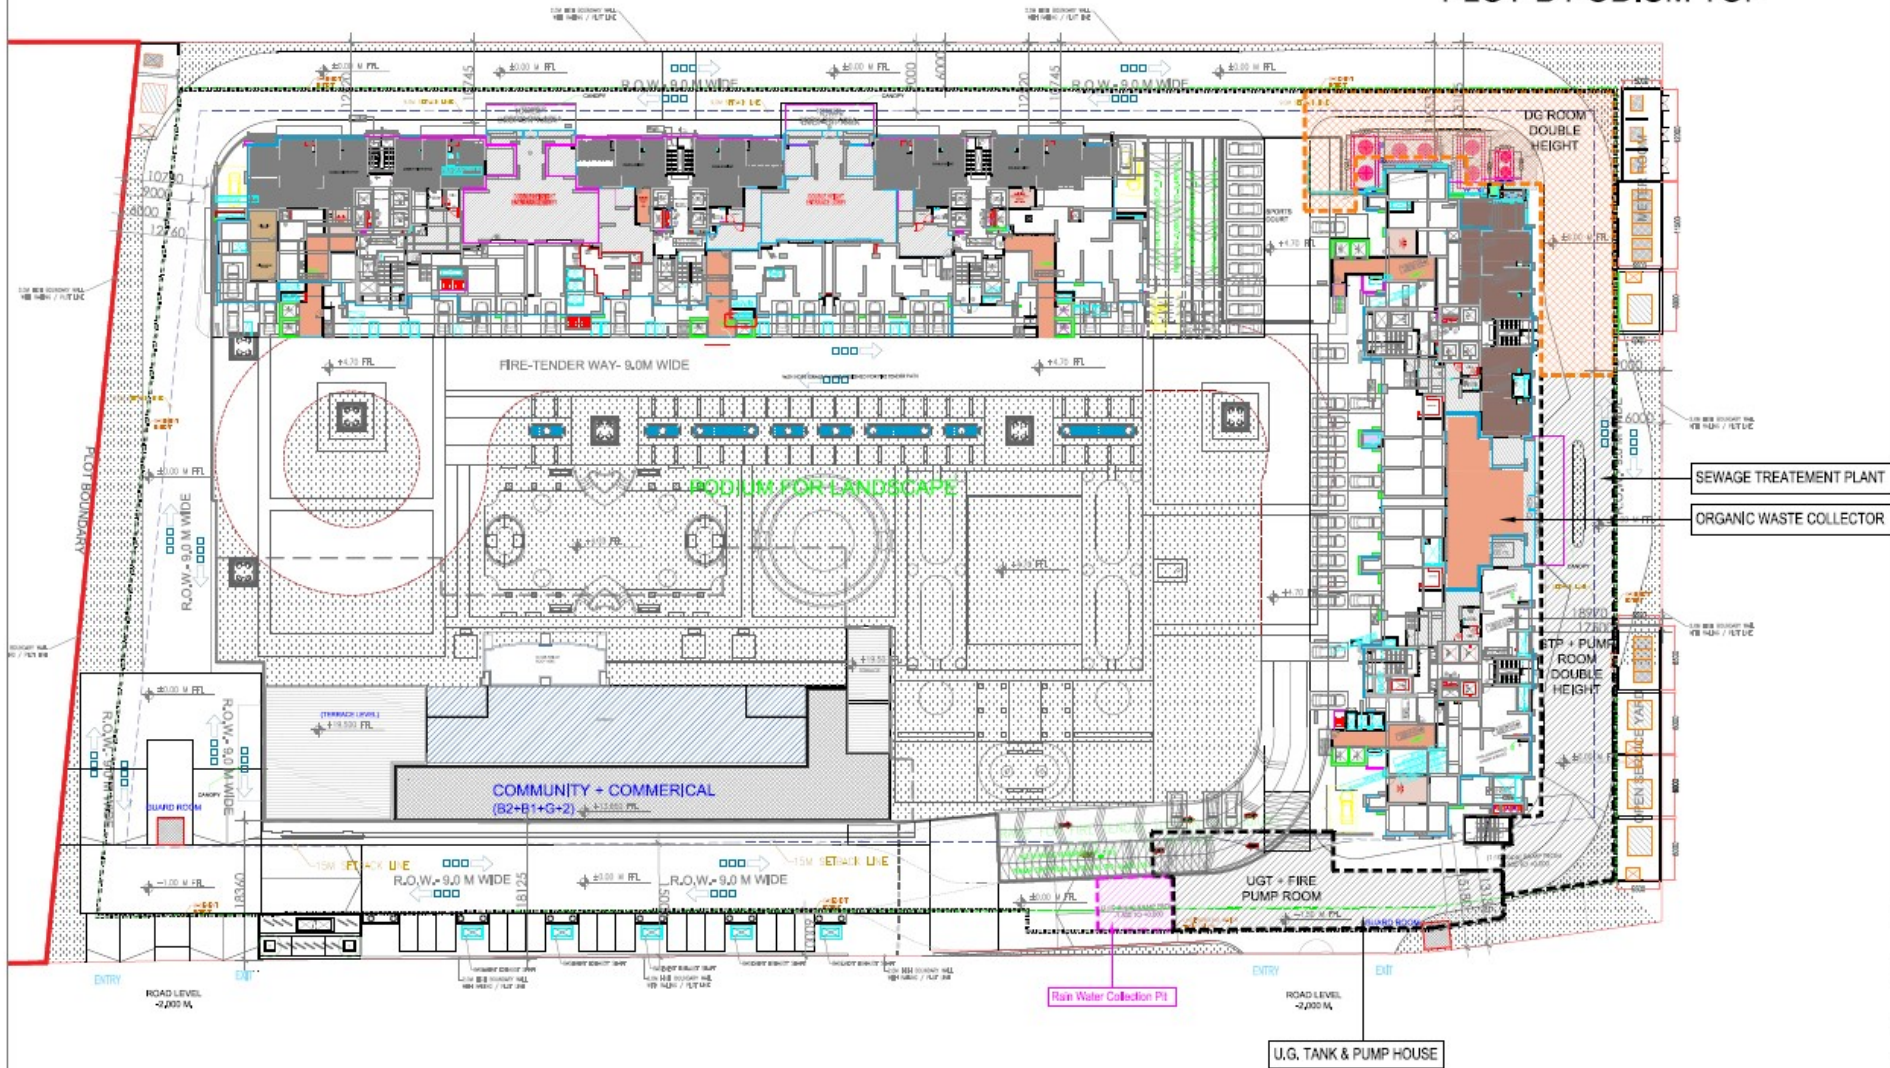

| Rev. No.                                   | Date                                                | Revision |
|--------------------------------------------|-----------------------------------------------------|----------|
|                                            |                                                     |          |
| Project :                                  |                                                     |          |
| PROP. GROUP HOUSING "GODREJ 146"           |                                                     |          |
| Plot No GH-018, Sector-146, Noida          |                                                     |          |
| Title :                                    |                                                     |          |
| LAYOUT PLAN (PLOT-B)                       |                                                     |          |
| Subsite :                                  |                                                     |          |
| UGT, STP AND OWC                           |                                                     |          |
| Drawing Released For :                     |                                                     |          |
| <input type="checkbox"/> APPROVAL          | <input checked="" type="checkbox"/> RERA SUBMISSION |          |
| <input type="checkbox"/> ADVANCE COPY      | <input type="checkbox"/> CONSTRUCTION               |          |
| Dwg. No. :                                 |                                                     |          |
| GODREJ 146 / EXTERNAL / EL-01              |                                                     |          |
| Scale :                                    |                                                     |          |
| 1 : 350                                    |                                                     |          |
| Date :                                     |                                                     |          |
| October 2023                               |                                                     |          |
| Ctd By :                                   |                                                     |          |
| Anand Handa                                |                                                     |          |
| Architects :                               |                                                     |          |
| GOLDEN INDIA ARCHITECT                     |                                                     |          |
| Services Consultant :                      |                                                     |          |
| Consummate Engineering Services (P) Ltd.   |                                                     |          |
| B-67, Sector-67, Noida-201301              |                                                     |          |
| Tel: (0120) 2300000 / 2414000              |                                                     |          |
| Fax: (0120) 2300000 / 2414000              |                                                     |          |
| E-mail: info@cesp.in, website: www.cesp.in |                                                     |          |

