



Development / Landscaping. Luxa.

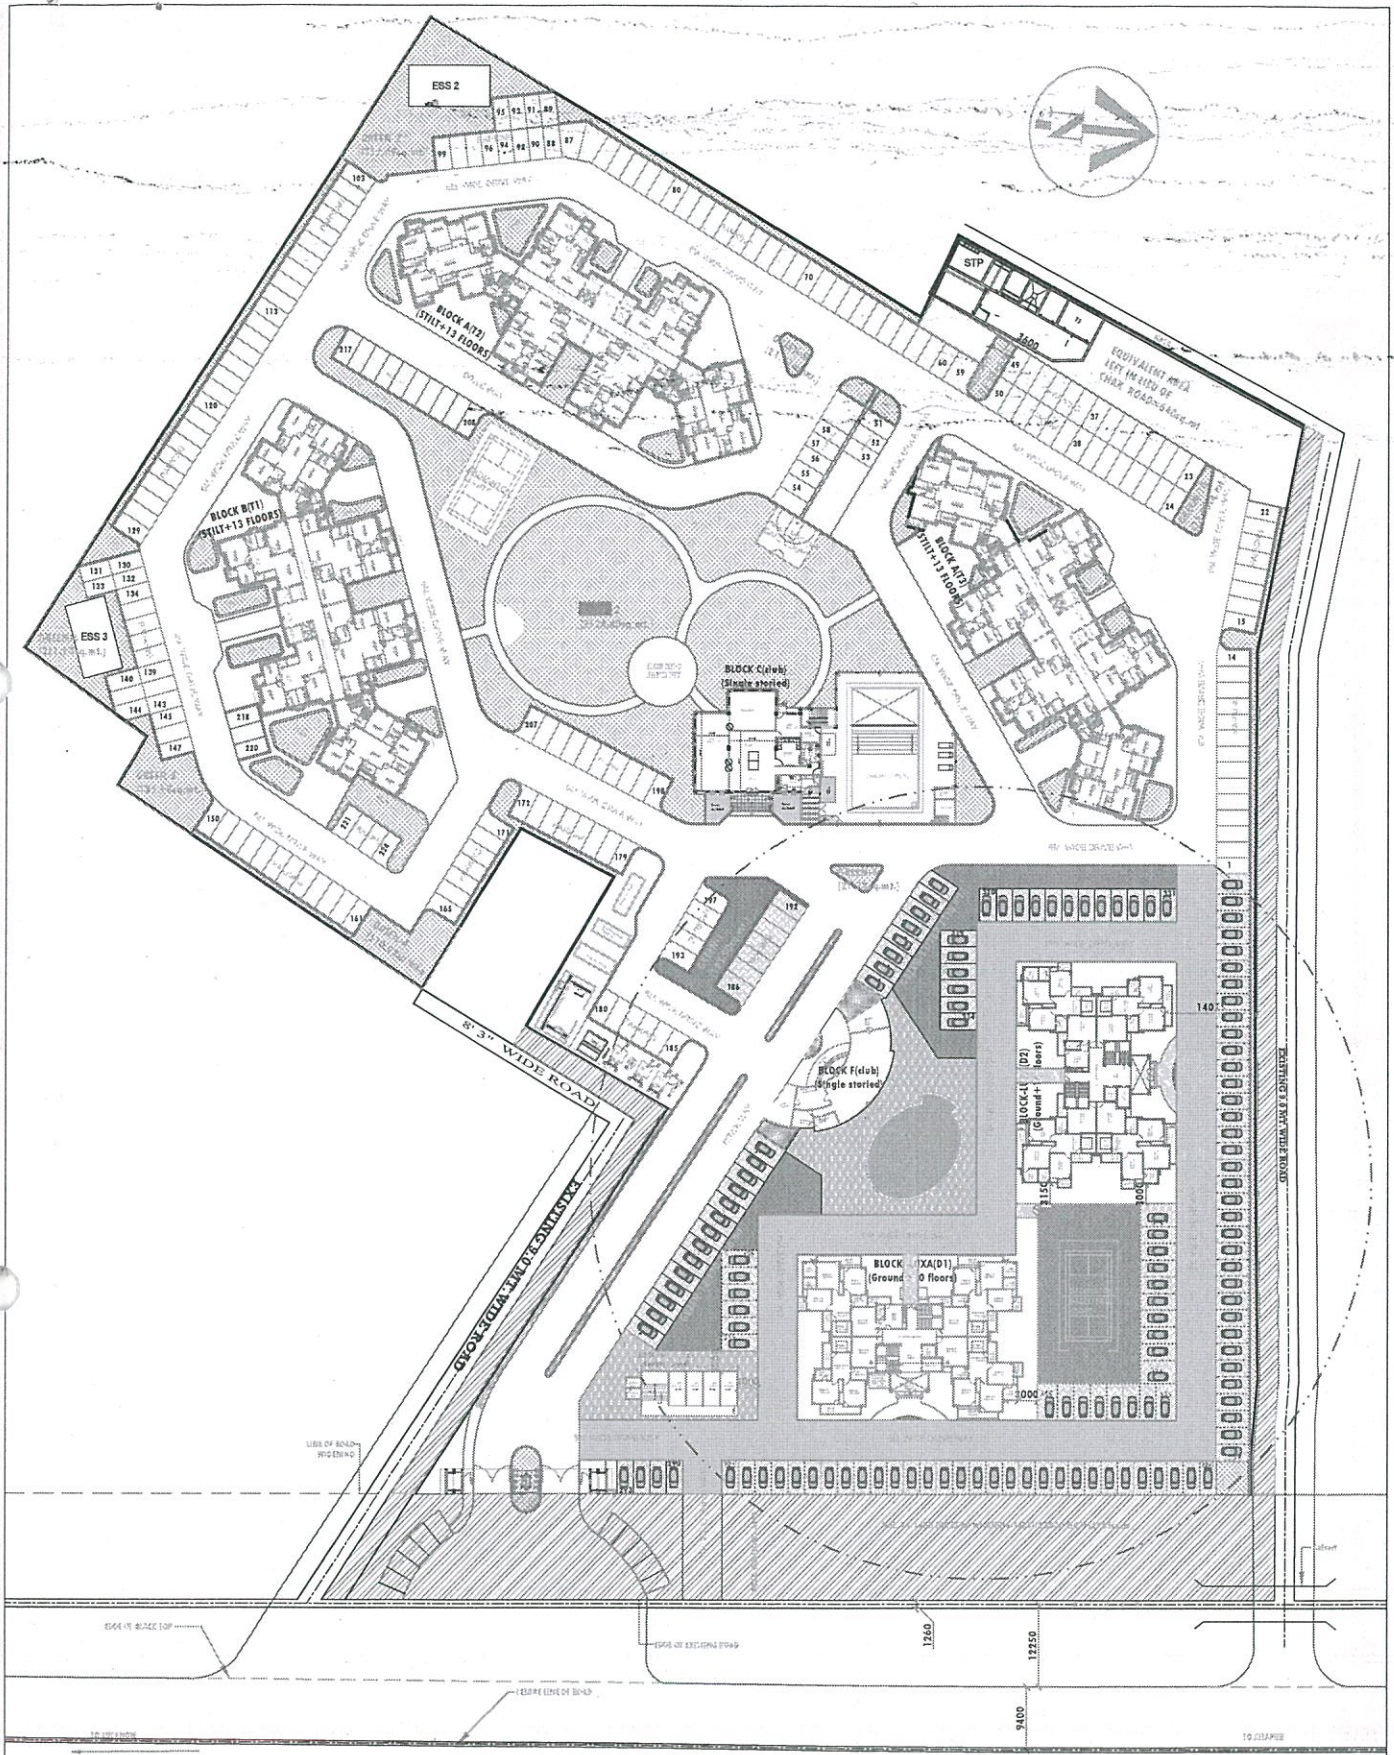

GROUP HOUSING-LUXA ON KH. NO.58,59,60,61,83,84,85/1 & 85/2 AT MOHIBULLAPUR, SITAPUR ROAD, LUCKNOW.	PROMOTER: ELDECO HOUSING & INDUSTRIES LTD.		ARCHITECT
	DRG.NO. Services/06	SCALE: 1:100	OWNER

DEVELOPMENT LAYOUT
(SCHEMATIC DIAGRAM)

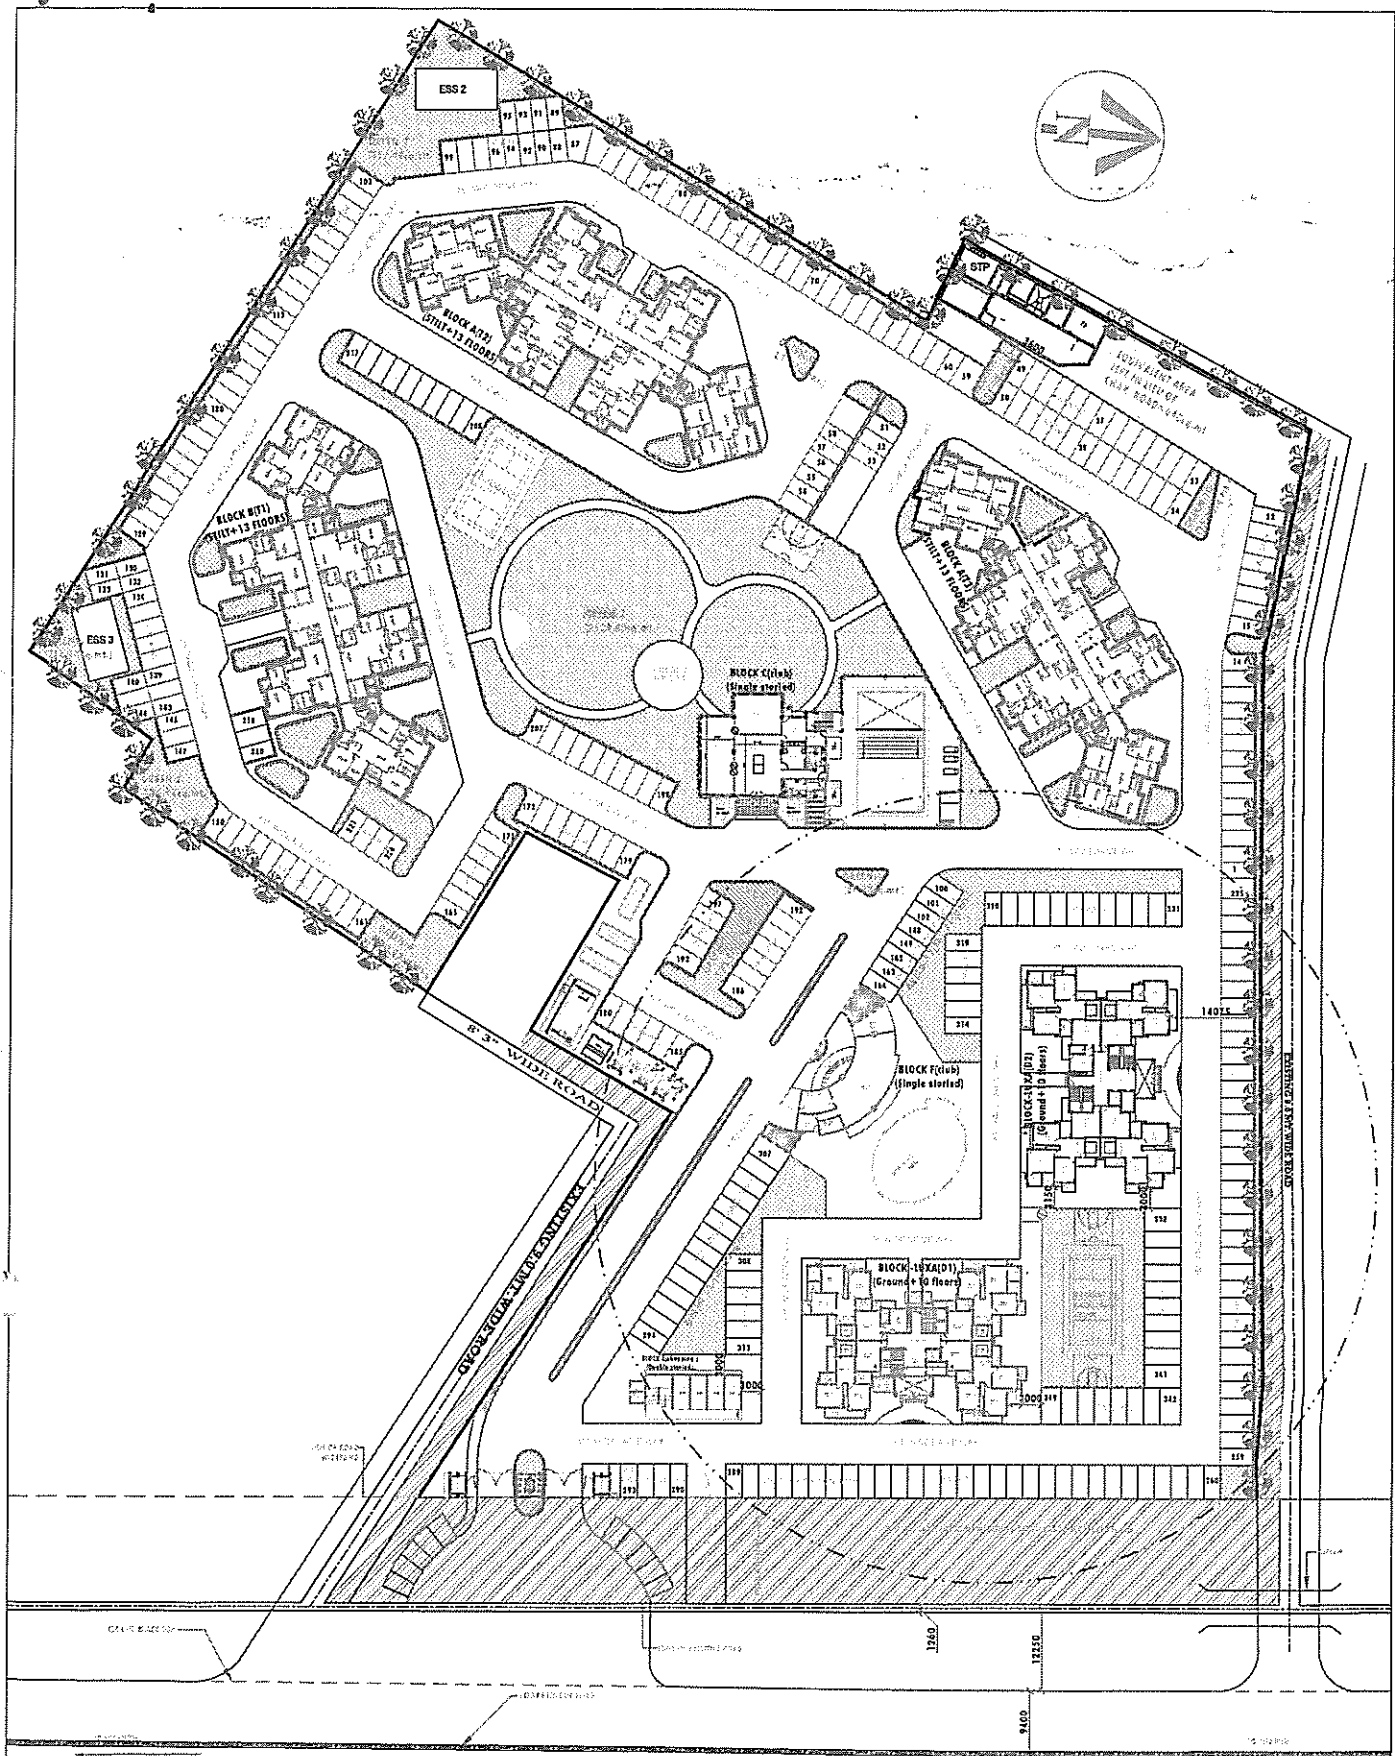

GROUP HOUSING-LUXA ON
KH. NO.59,59,60,61,83,84,85/1 &
85/2 AT MOHIBULLAPUR,SITAPUR
ROAD,LUCKNOW.

PROMOTER

ELDECO HOUSING & INDUSTRIES LTD.

ARCHITECT

DEPT. NO.

Services/03

SCALE

1:100

OWNER

LANDSCAPING LAYOUT
(Showing green areas/belt)
(SCHEMATIC DIAGRAM)