

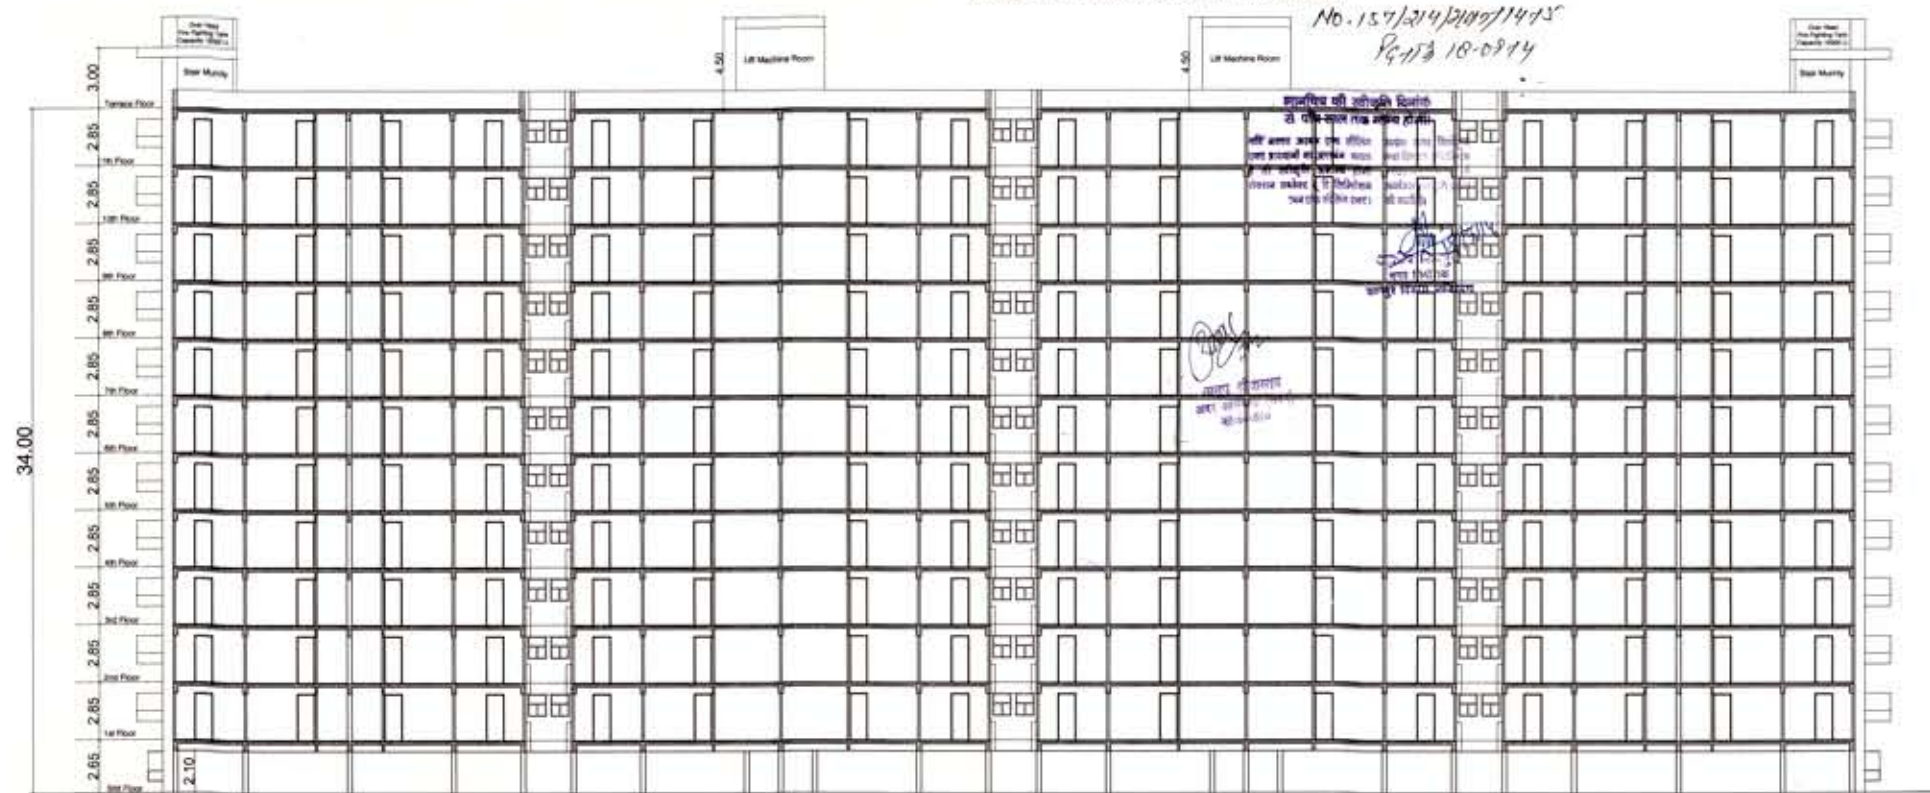


No. 157/204/2007/1475  
R/13 18-0914

4/5

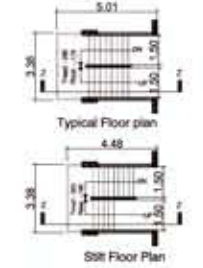


Section - YY ( BLOCK - B )

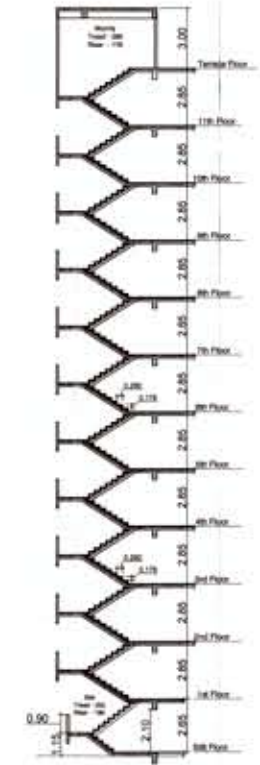

STAIRCASE SECTION-ZZ

PRODUCED BY AN AUTODESK EDUCATIONAL PRODUCT

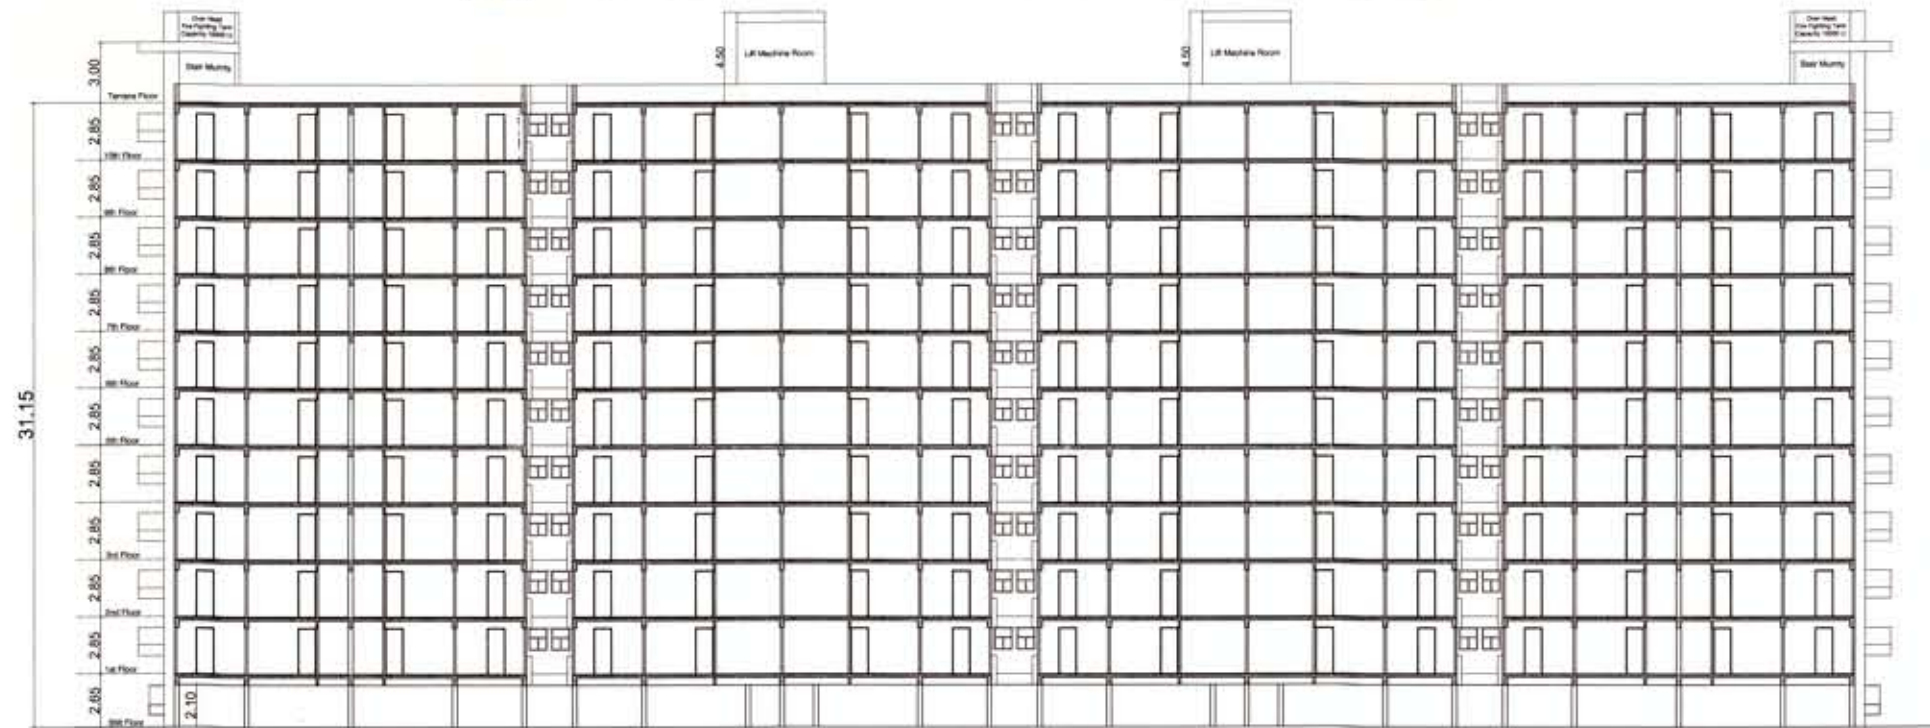

Section - XX ( BLOCK - A )

PROPOSED RESIDENTIAL APARTMENT BUILDING PLAN ON ARAD NO. 1325 Part, 1326, 1329, 1345, 1346, 1347, 1348 & 1353 Part VILLAGE - BARA SIRHI, SHIWLI ROAD DIST. - KANPUR (UP)

**OWNED BY :**  
Mr. Ashok Kumar, Mr. Anil Kumar, Mr. Ajay Kumar, All Sons of Late Gays Prasad, Mr. Rajesh Deivedi, Mr. Rajesh Deivedi, Mr. Mahesh Deivedi, Mr. Mahesh Deivedi, Mr. Anshu Deivedi, All Sons of Late Kant Prasad, All R/O House No. 106, Bara Sirhi IT Kanpur Nagar.  
Mr. Murnu Lal Shukla S/O Shri Ram Searoop Shukla R/O 453 Patti Pavement Kalyan pur Kanpur

**OWNER'S SIGN :**  
*(Handwritten signatures)*

**ENGINEER'S SIGN/ ARCHITECT'S SIGN**

**ARCHITECT**  
*(Handwritten signature)*  
**SHIVAN K. SAWANI**  
REG. No. CA/9925005

**PAVAN & ASSOCIATE**  
HIS 21, Mukhraj Vihar Indra Nagar Kanpur 206004  
Phone No. 0859082823

Scale - 1:100  
DRW. No. - 5/5

