

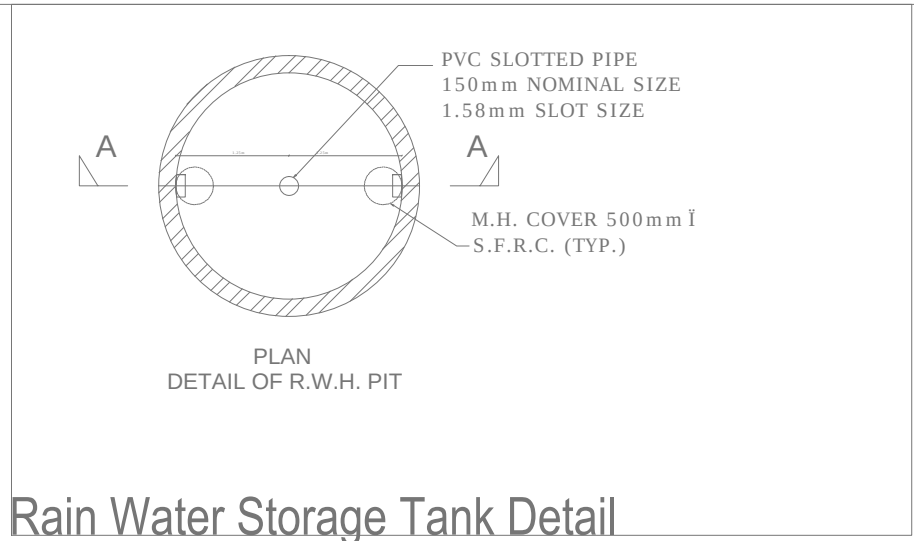
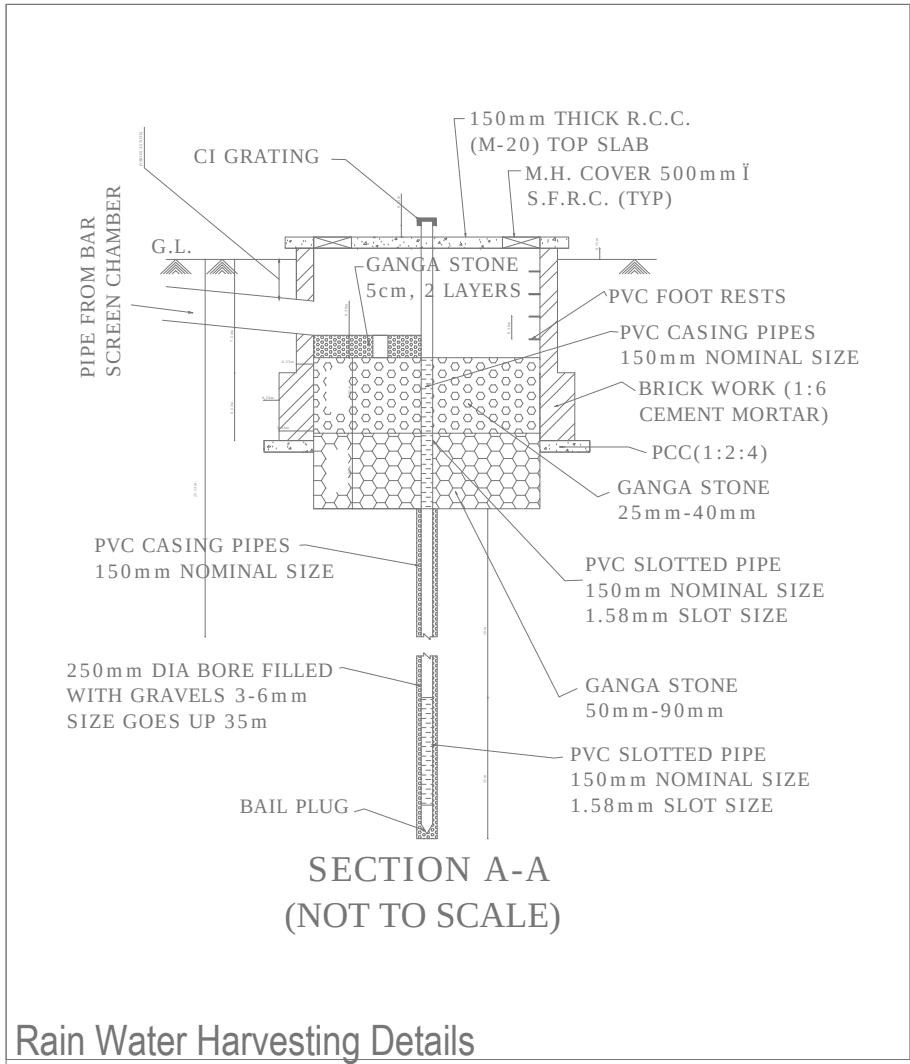
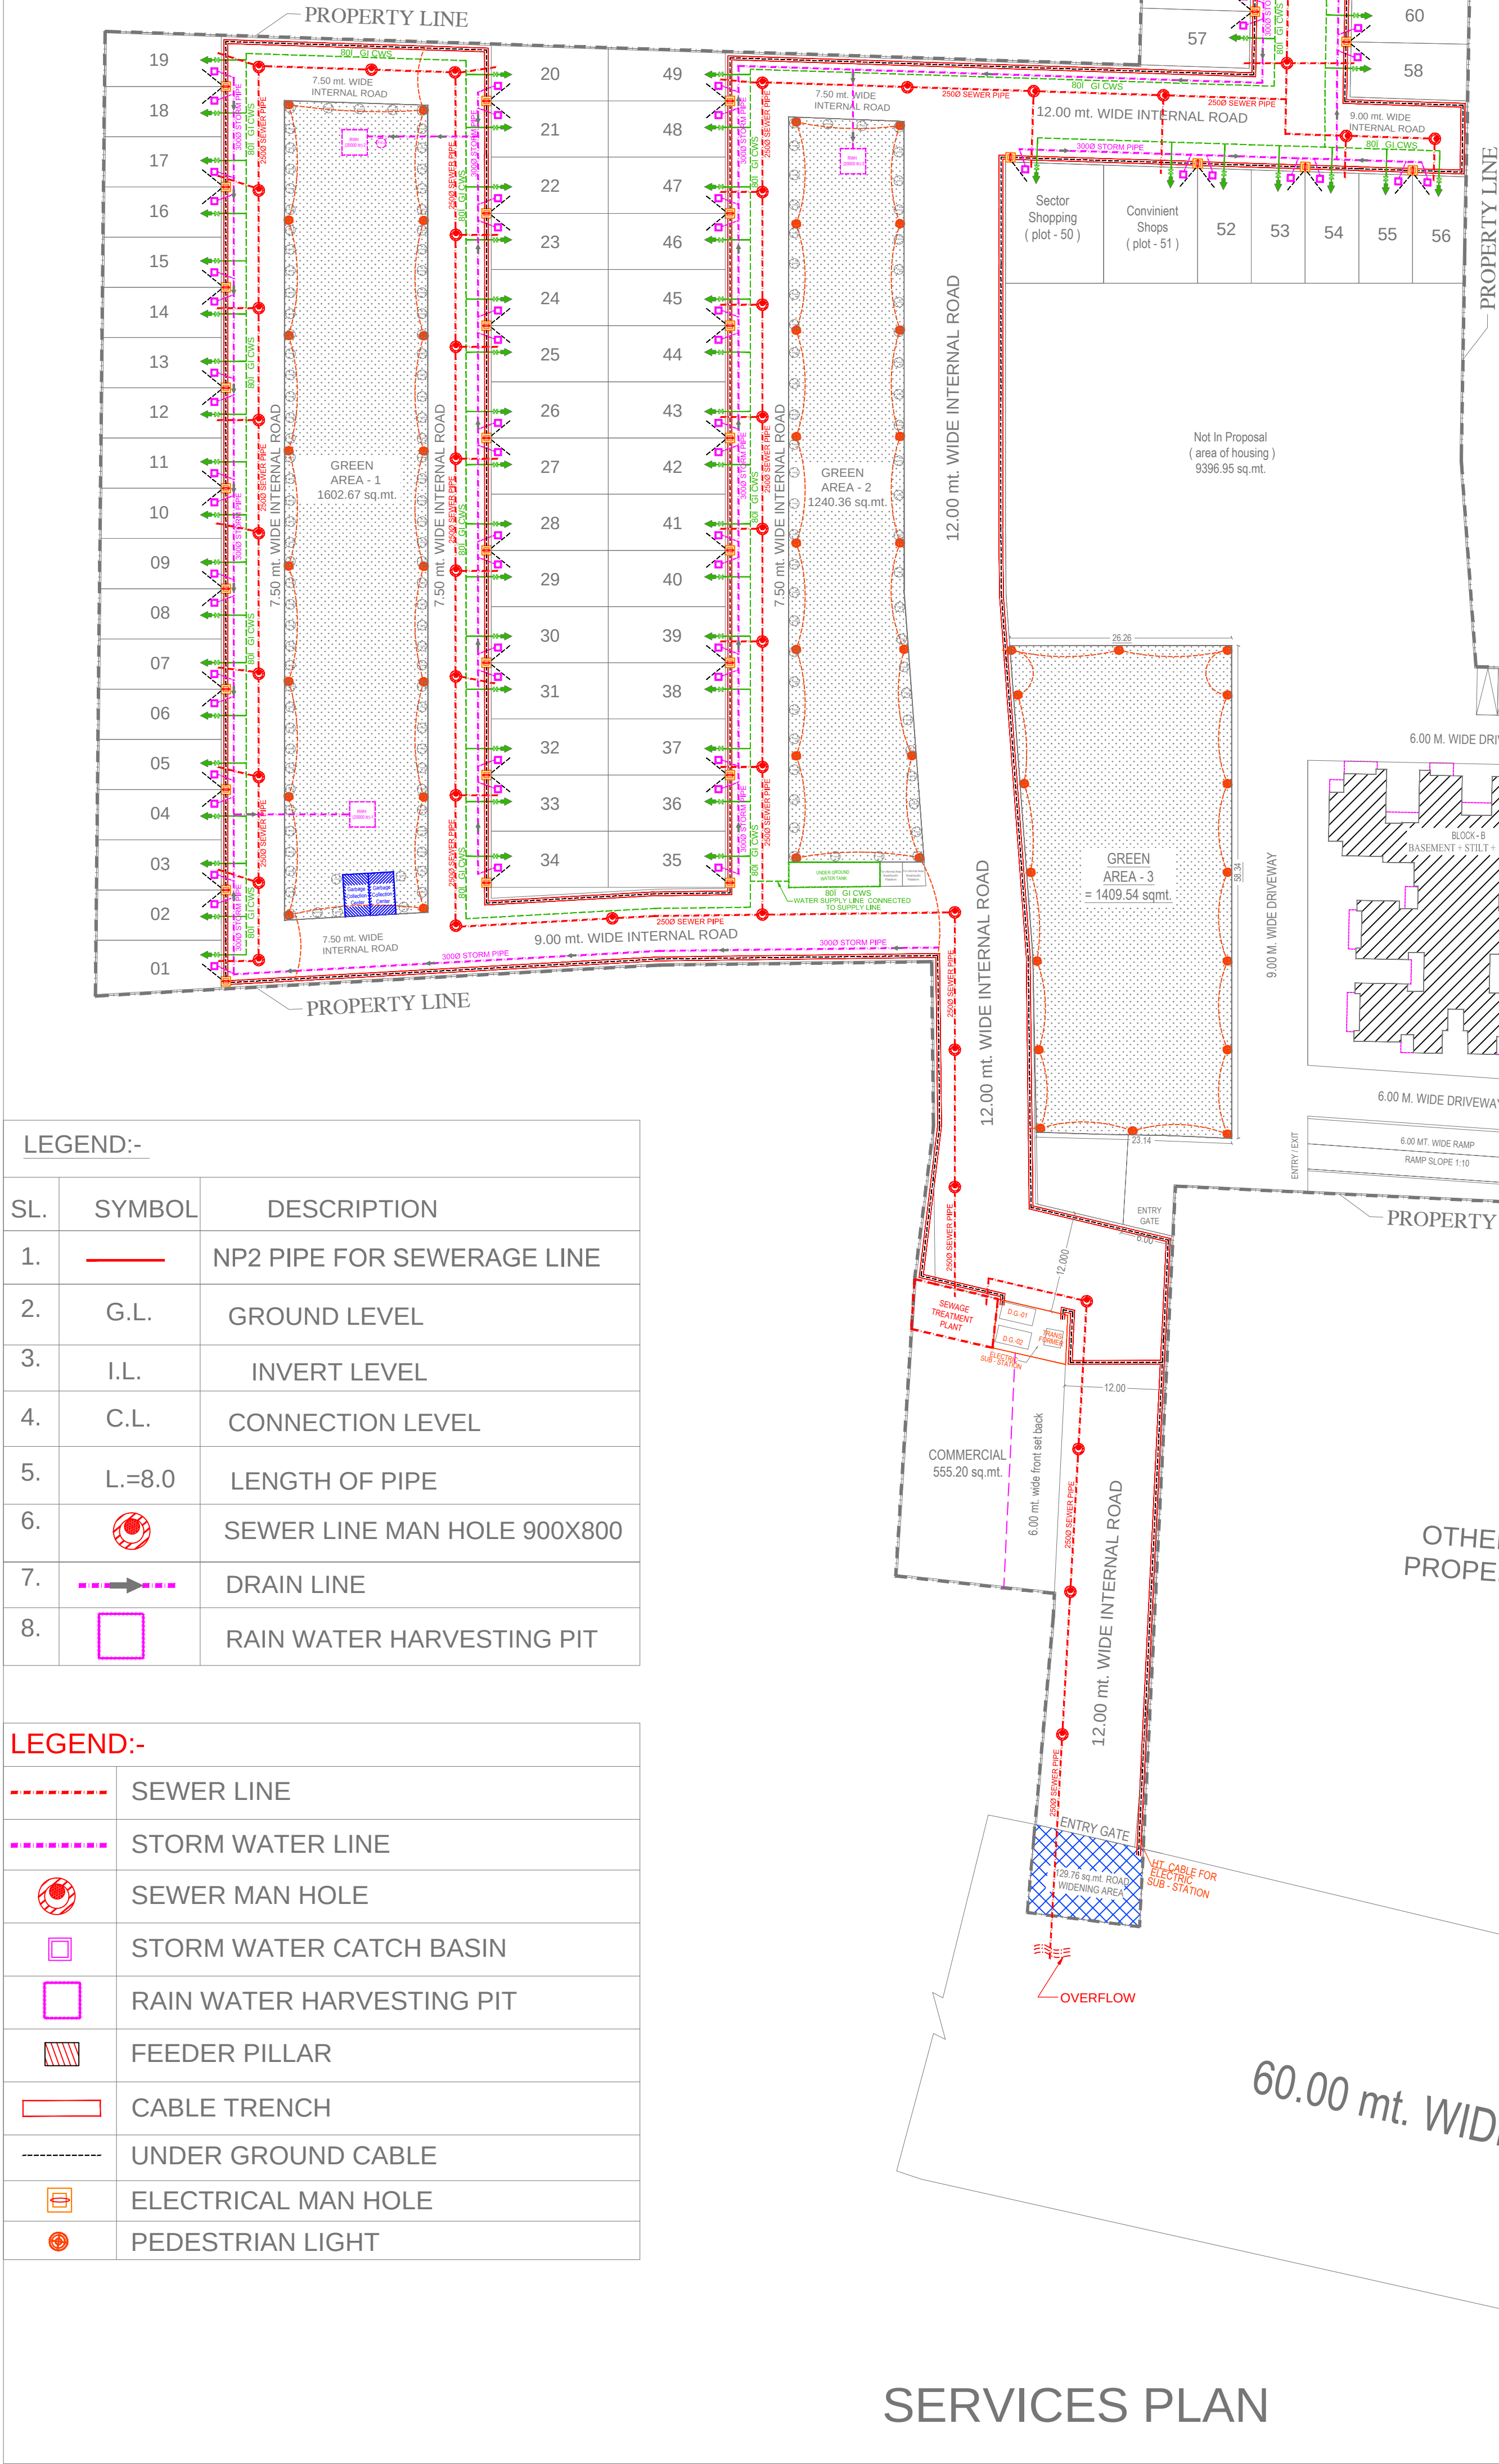


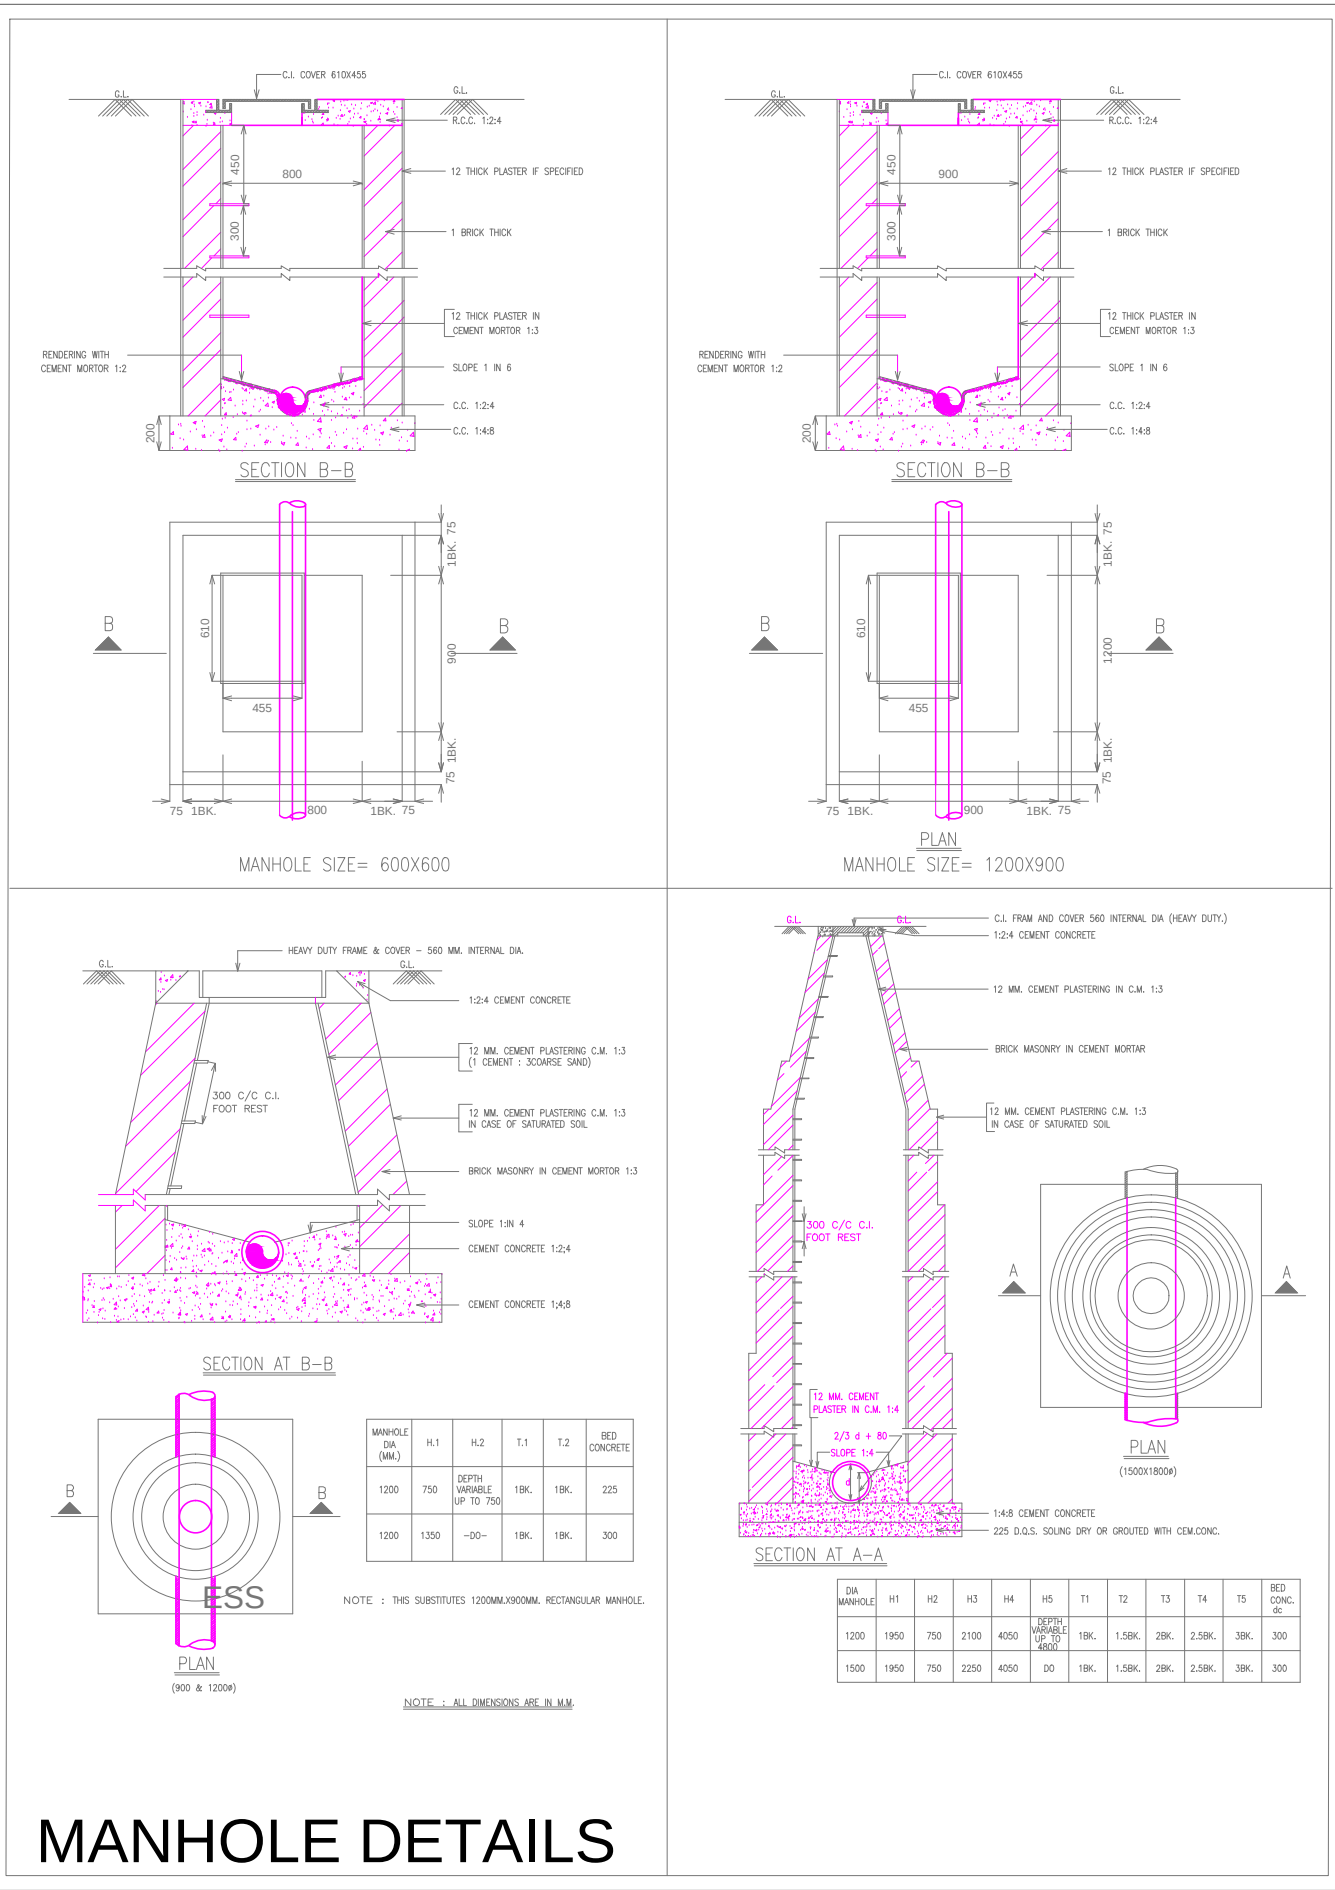

NO.	DESCRIPTION	SIZE	QTY.	LVL.
1.	INLET PIPE MUNICIPAL CONNECTION	100Ø	1 NO.	±00
2.	INLET PIPE BOREWELL CONNECTION	100Ø	1 NO.	±00
3.	INLET PIPE FIRE BRIGADE CONNECTION	100Ø	1 NO.	±00
4.	SUCTION PIPE FORM FIRE TANK	200Ø	1 NO.	
5.	LEVEL CONTROLLER	25Ø	2 NO.	-100
6.	LEVEL INDICATOR (TOP)	25Ø	2 NO.	-100
7.	LEVEL INDICATOR (BOTTOM)	25Ø	2 NO.	-1800
8.	OVER FLOW PIPE	100Ø	2 NO.	+75
9.	50Ø MS VENT PIPE MOSQUITO PROOF COUPLING	50Ø	2 NO.	
10.	OVER FLOW PIPE FROM TANK TO TANK	100Ø	2 NO.	-130
11.	SUCTION PIPE FORM DOMESTIC TANK	80Ø	1 NO.	

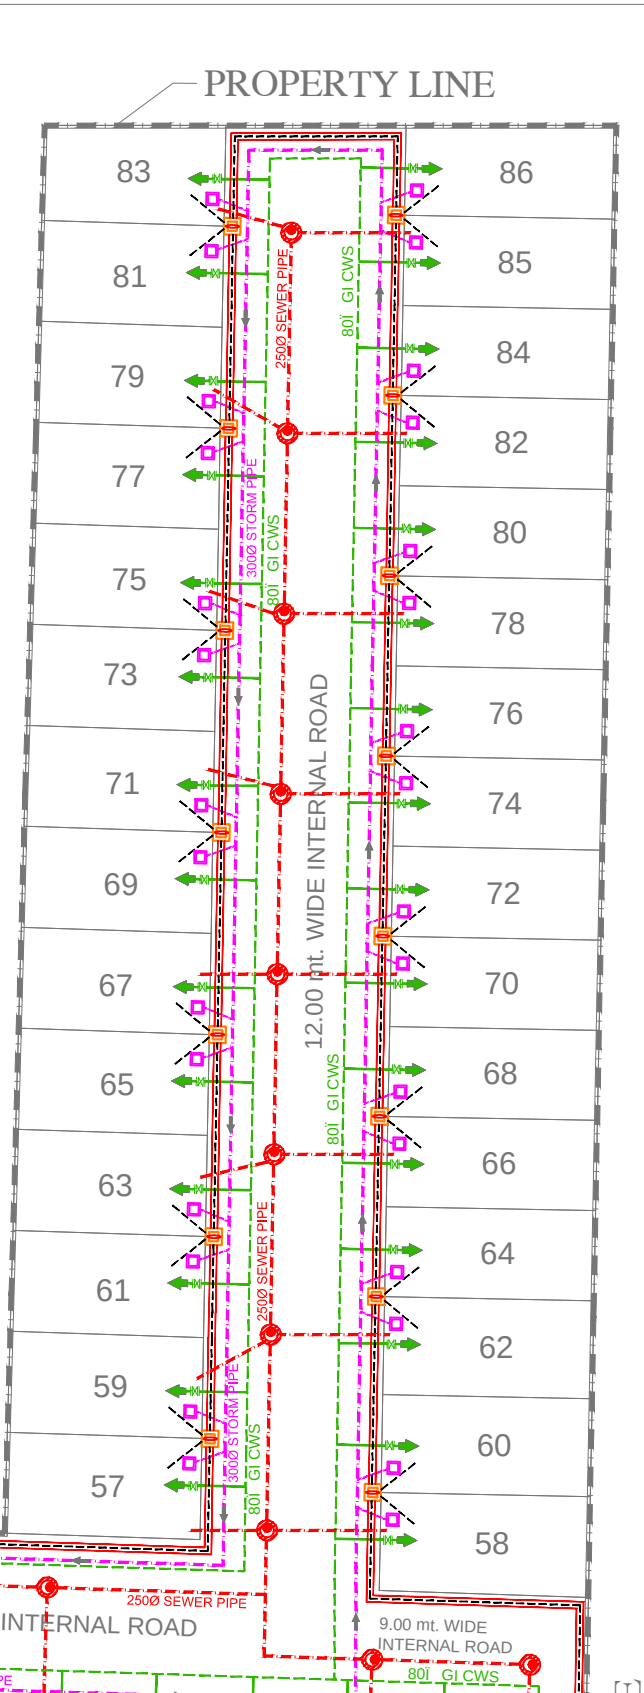

LEGEND:-

SL.	SYMBOL	DESCRIPTION
1.	NP2 PIPE FOR SEWERAGE LINE	
2.	G.L.	GROUND LEVEL
3.	I.L.	INVERT LEVEL
4.	C.L.	CONNECTION LEVEL
5.	L.=8.0	LENGTH OF PIPE
6.	SEWER LINE MAN HOLE 900X800	
7.	DRAIN LINE	
8.	RAIN WATER HARVESTING PIT	

LEGEND:-

SEWER LINE	
STORM WATER LINE	
SEWER MAN HOLE	
STORM WATER CATCH BASIN	
RAIN WATER HARVESTING PIT	
FEEDER PILLAR	
CABLE TRENCH	
UNDER GROUND CABLE	
ELECTRICAL MAN HOLE	
PEDESTRIAN LIGHT	

PROJECT:-
SUBMISSION DRAWING FOR PLOTTED DEVELOPMENT PLOT
AT KHASRA NO - 502, 502, 500 / 737 D, 500 / 737, 500 / 737 U
AT AURANGABAD GADANA
PARGANA - JALALABAD, TEHSIL - MODI NAGAR
DISTT- GHAZIABAD (U.P.)

OWNER:-
M/S. TECHMAN BUILDWELL PVT.LTD.
THROUGH:- ASSEEM AGGARWAL

DRAWING TITLE
SERVICES PLAN

SCALE
NTS

DEALT BY
Ar. P.K.SH. Ar. A.AGARWAL

CHECKED BY
Ar. P.K.SH. Ar. A.AGARWAL

DATE
10/10/2023

DRG. No.
SD-SERVICES-01

SERVICES PLAN