

**LEGEND :**

S. No.	SYMBOL	DESCRIPTION
1.	C.P.	CATCH PIT
2.	—	UNDER GROUND PIPE DRAIN
3.	■	CATCH BASIN
4.	—	BASEMENT RETAINING WALL
5.	■	RAIN WATER HARVESTING PIT

rev. no.	date	revision

project  
**PROPOSED GROUP HOUSING-1A SITUATED AT SECTOR-G, POCKET-5 AT SUSHANT GOLF CITY, HI-TECH TOWNSHIP LUCKNOW.**

title  
**LAYOUT PLAN**

subtitle  
**EXTERNAL DRAINAGE SYSTEM**

drawing released for  
 SUBMISSION       APPROVAL  
 ADVANCE COPY       CONSTRUCTION

drg. no. JASHN / 23B08 / ES - 03      drawn by Prem Saini

scale 1 : 525      designed by Badri Vishal


date 15.02.2024      checked by Anand Havella

architects  
**dfi DESIGN FORUM INTERNATIONAL**  
 K-47, KAILASH COLONY NEW DELHI-48  
 PHONE: 011-46556600 FAX: 46556601

services consultant  
**Consummate Engineering Services (P) Ltd.**  
  
 Noida Office : B - 67, Sector - 67, Noida - 201301  
 Lko. Office : R 006, Rohas Purnima, Gomti Nagar, Lucknow  
 Tel : (0120) 2303500 (30 Lines)  
 e mail : mail@cespl.in, website : www.cespl.in

PRODUCED BY AN AUTODESK STUDENT VERSION

PRODUCED BY AN AUTODESK STUDENT VERSION

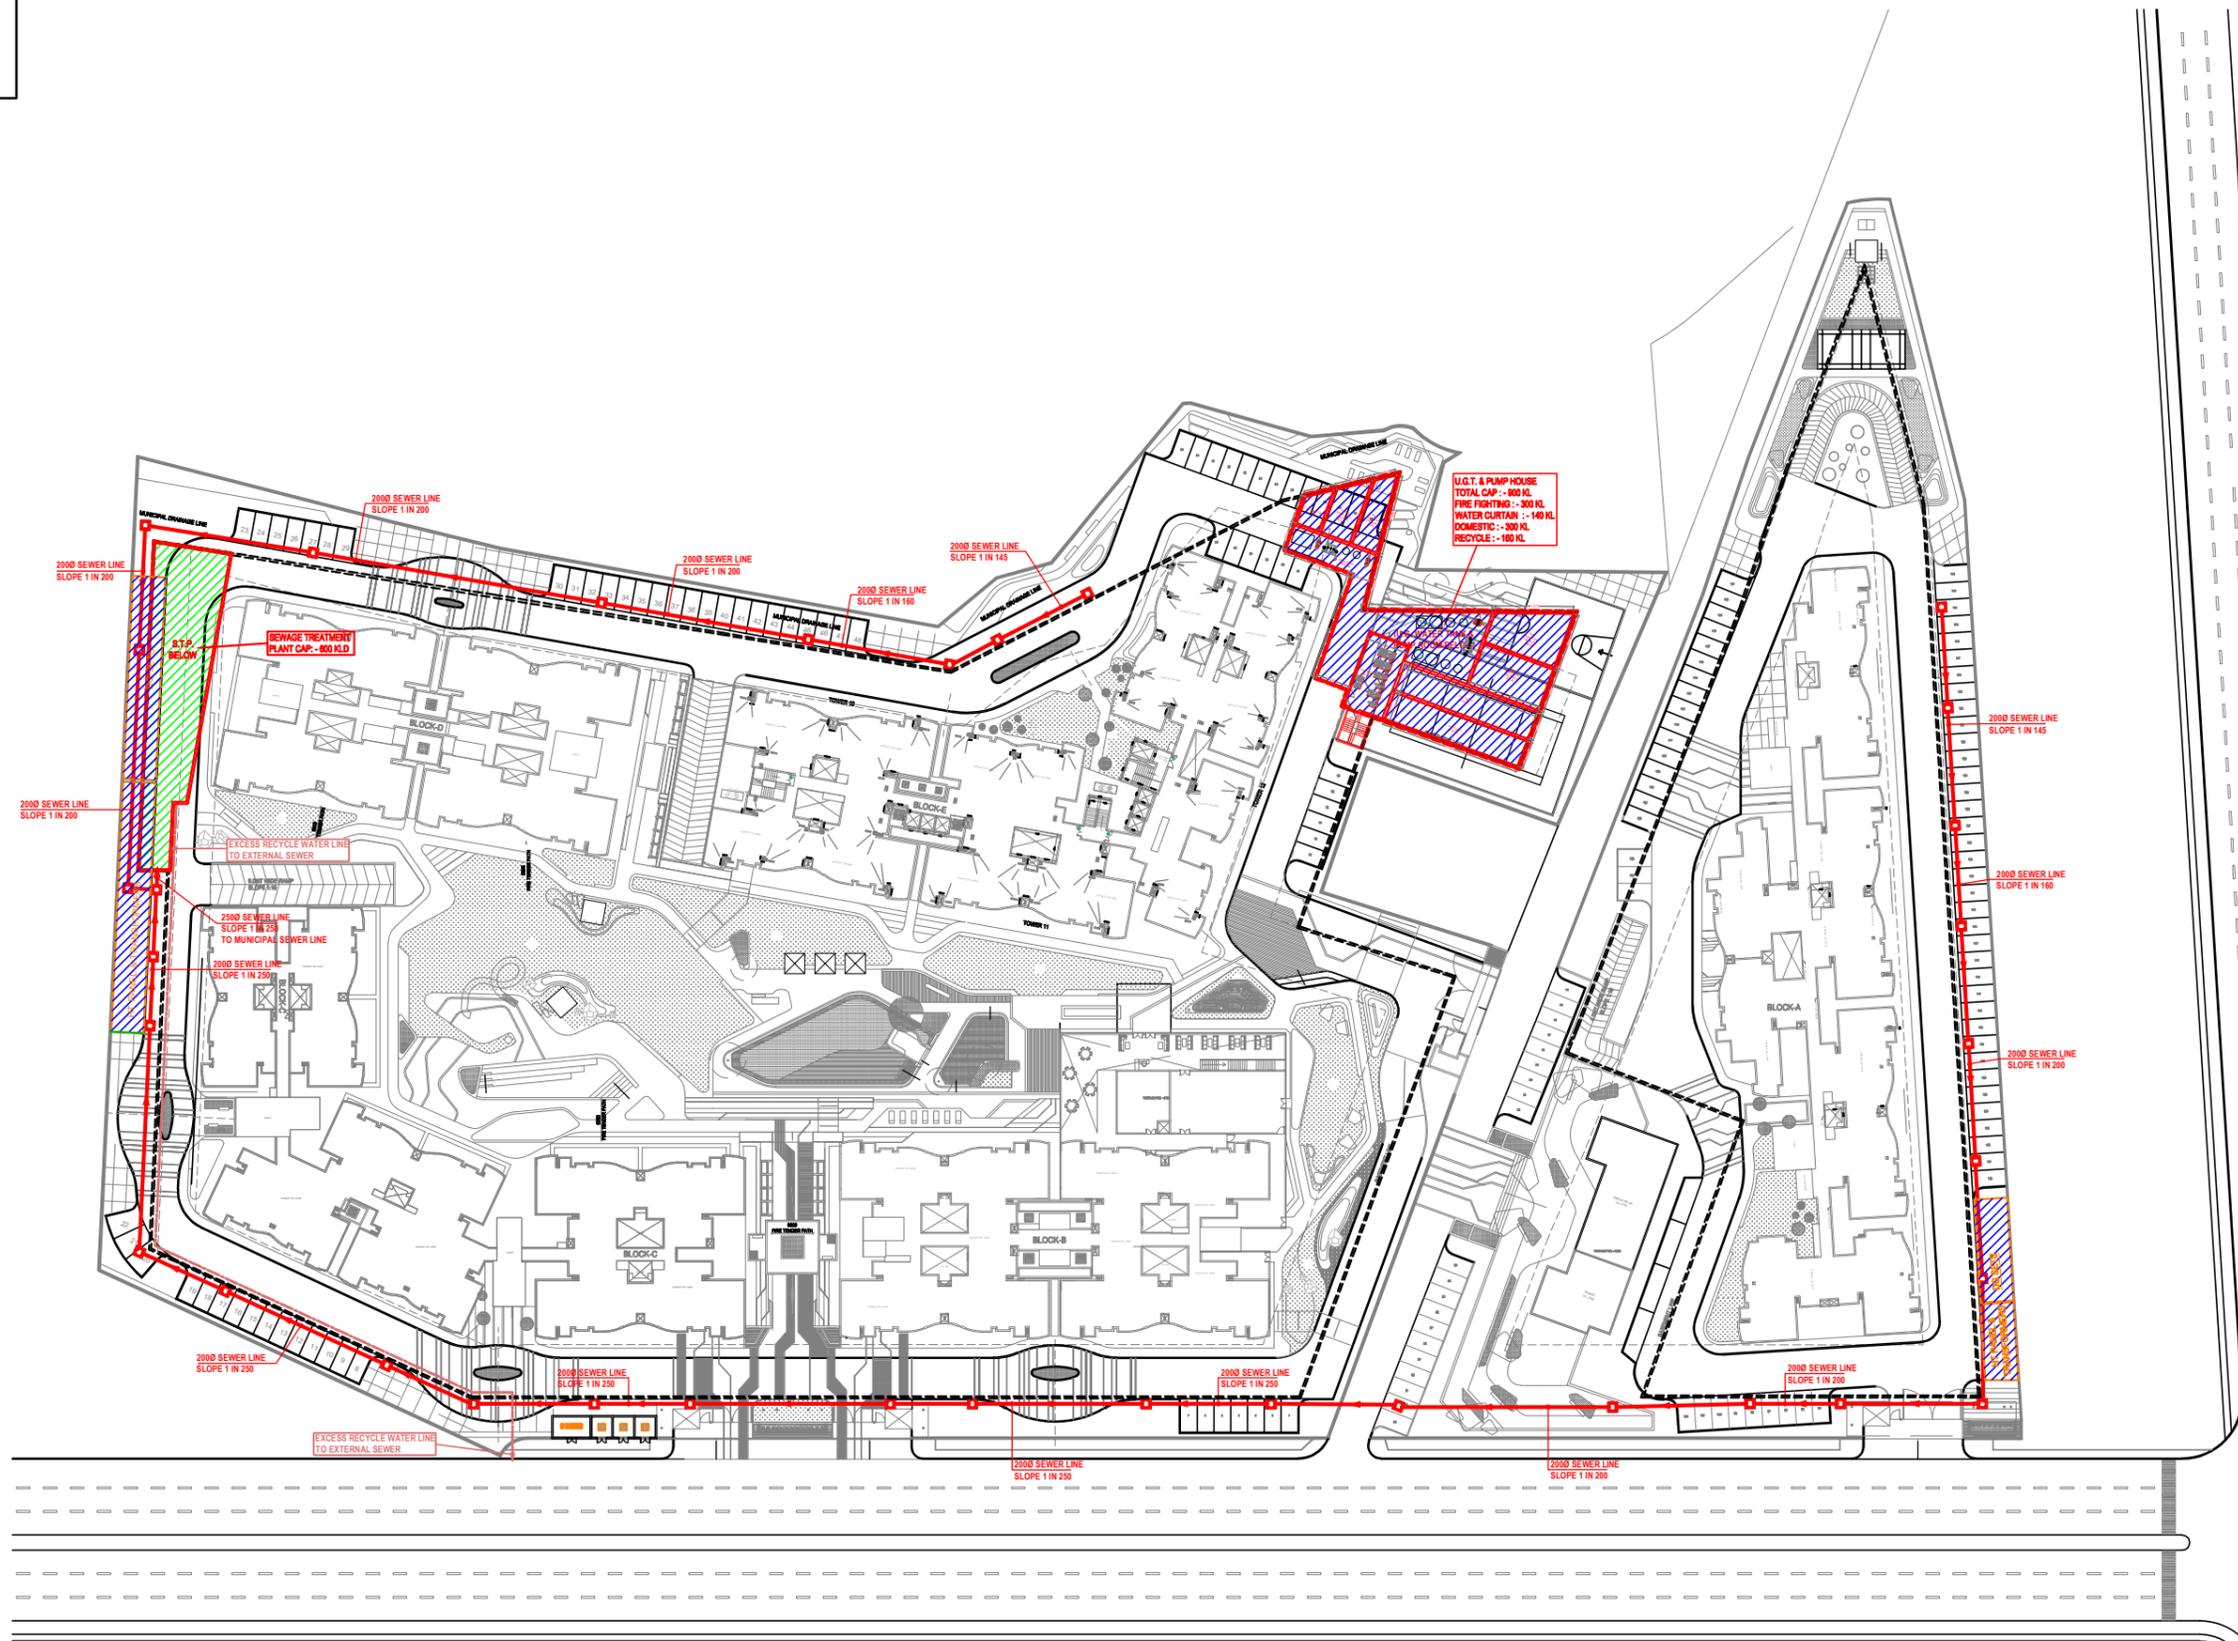

**LEGEND :**

S. No.	SYMBOL	DESCRIPTION
1.	M.H.	MANHOLE
2.	—	SEWER LINE
3.	==	BASEMENT RETAINING WALL

rev. no.	date	revision

project  
**PROPOSED GROUP HOUSING-1A SITUATED AT SECTOR-G, POCKET-5 AT SUSHANT GOLF CITY, HI-TECH TOWNSHIP LUCKNOW.**

title  
**LAYOUT PLAN**

subtitle  
**EXTERNAL SEWERAGE SYSTEM**

drawing released for  
 SUBMISSION       APPROVAL  
 ADVANCE COPY       CONSTRUCTION

drg. no. JASHN / 23B08 / ES - 02      drawn by Prem Saini

scale 1 : 525      designed by Badri Vishal

date 15.02.2024      checked by Anand Havella

architects  
**dfi DESIGN FORUM INTERNATIONAL**  
 K-47, KAILASH COLONY NEW DELHI-48  
 PHONE: 011-46556600 FAX: 46556601

services consultant  
**Consummate Engineering Services (P) Ltd.**  
  
 Noida Office : B - 67, Sector - 67, Noida - 201 301  
 Lko. Office : R 006, Rohas Plumeria, Gomti Nagar, Lucknow  
 Tel : (0120) 2303500 / 30 Lines )  
 e mail : mail@cespl.in, website : www.cespl.in

PRODUCED BY AN AUTODESK STUDENT VERSION

PRODUCED BY AN AUTODESK STUDENT VERSION