


Project Title :PROPOSED RESIDENTIAL GROUP HOUSING OF ANGLO DEVELOPERS PVT. LTD THRU. AUTH. SIGNATORY MR VYAS VERMA AT VILLAGE KASIMPUR BIRUHA AND KABIRPUR TEHSIL MOHANLALGANJ , LUCKNOW


LEGEND	
FWS LIN	FLUSHING WATER LINE FROM STP
CWS LINE	COLD WATER LINE FROM UG TANK
GH	GROUNDE HYDRANT LINE FROM S.T.P.
⊕	TUBE WELL PLINE

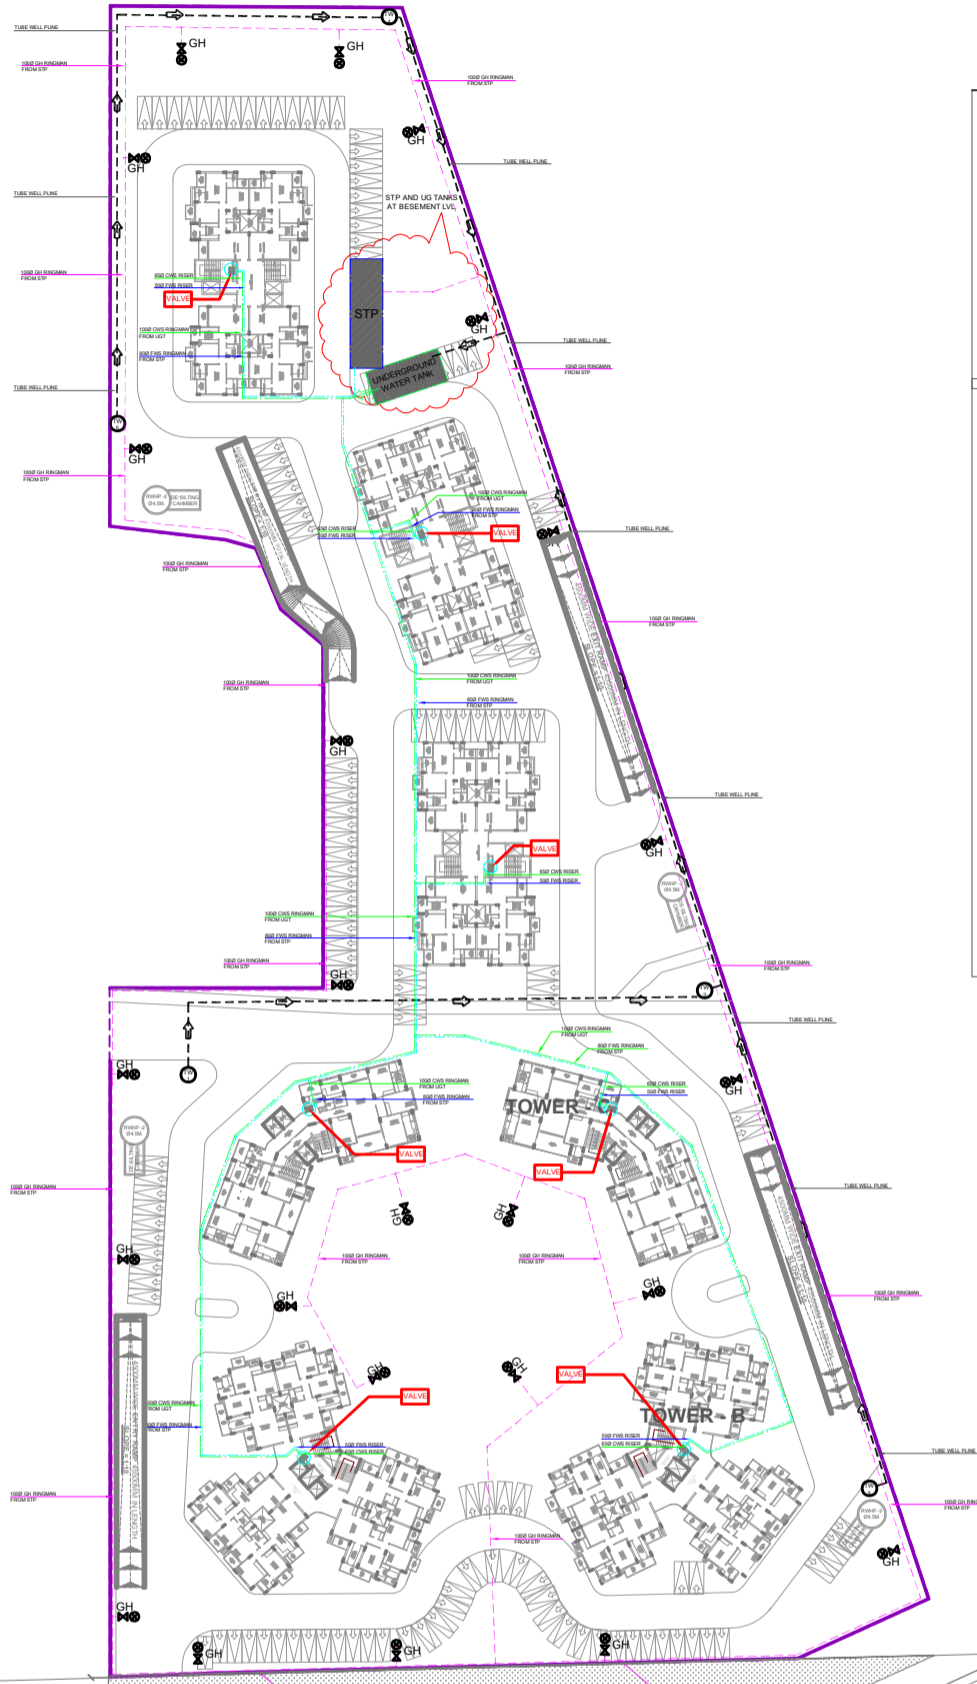

- 1 WASH BASIN TO FLOOR TRAP (FT) 40 OD WASTE PIPE.
- 2 KITCHEN SINK TO FLOOR TRAP (FT) 50 OD WASTE PIPE.
- 3 FLOOR DRAIN (FD) TO FLOOR TRAP (FT) 50 OD WASTE PIPE.
- 4 110 OD uPVC PIPE USED FOR SOIL & WASTE.
- 5 110 OD uPVC PIPE USED FOR TERRACE RAIN WATER.

SCHEDULE OF PIPES	
PIPE NO.	DESCRIPTION
1	110 uPVC SOIL & VENT PIPE.
2	110 uPVC WASTE & VENT PIPE.
3	DOMESTIC WATER SUPPLY D/N TAKE PIPE .
4	FLUSHING WATER SUPPLY D/N TAKE PIPE .
5	HOT WATER SUPPLY D/N TAKE PIPE .
6	110 OD uPVC BALCONY/TERRACE RAIN WATER PIPE.
7	DOMESTIC WATER SUPPLY RISER PIPE.
8	FLUSHING WATER SUPPLY RISER PIPE.

⊕	FT	FLOOR TRAP (110X110mm)
⊙	FD	FLOOR DRAIN (110X50mm)

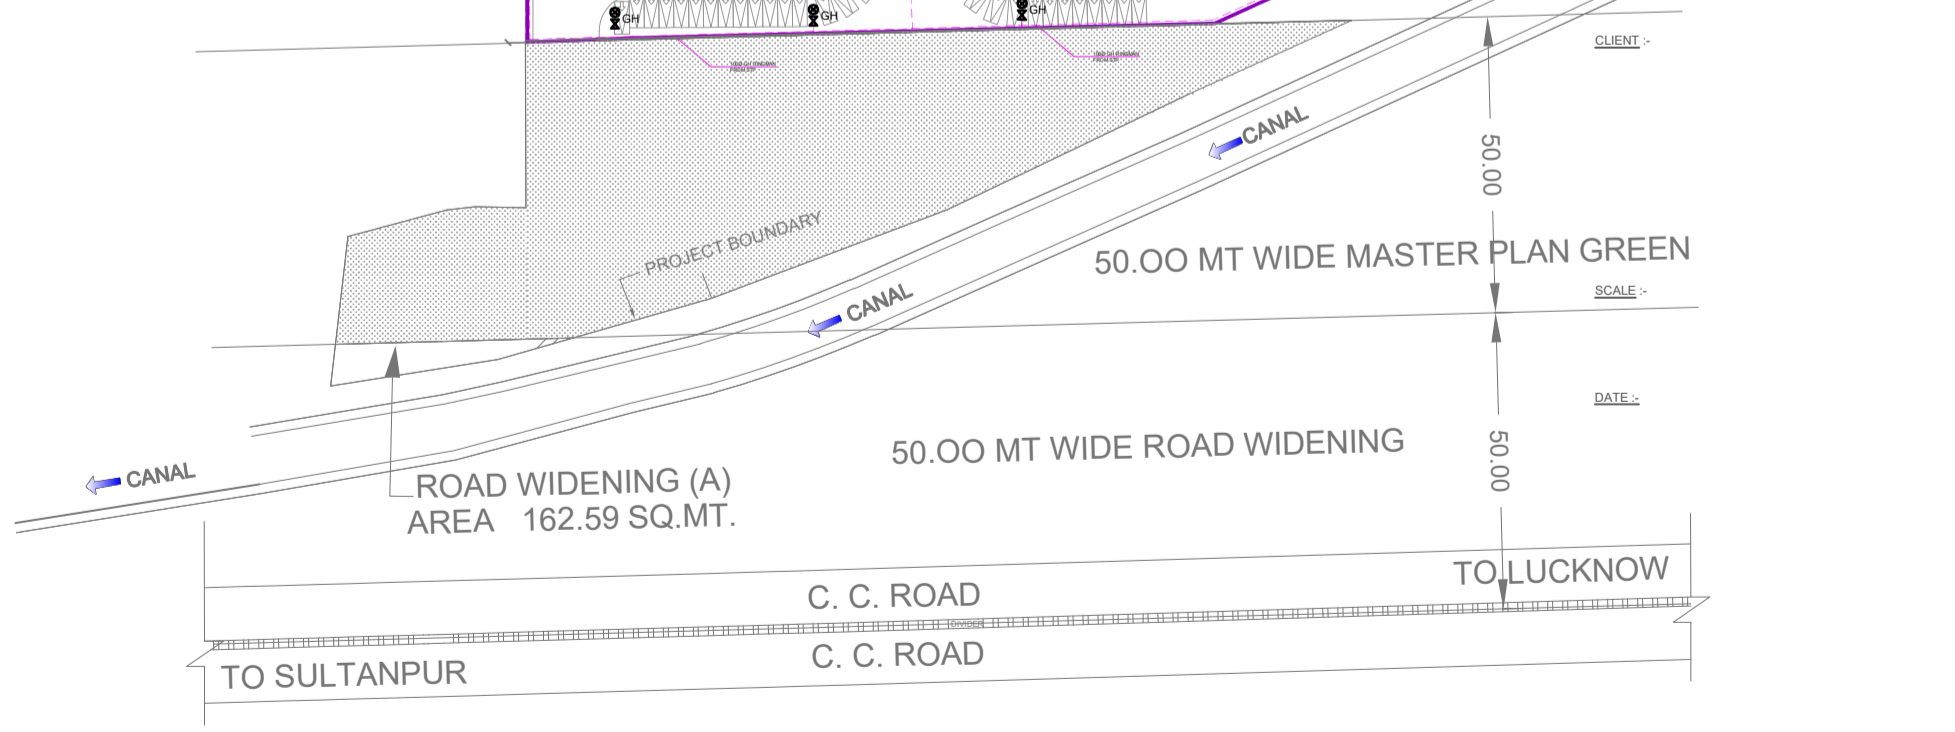

DRAWING TILE -

WATER SUPPLY PLAN

