
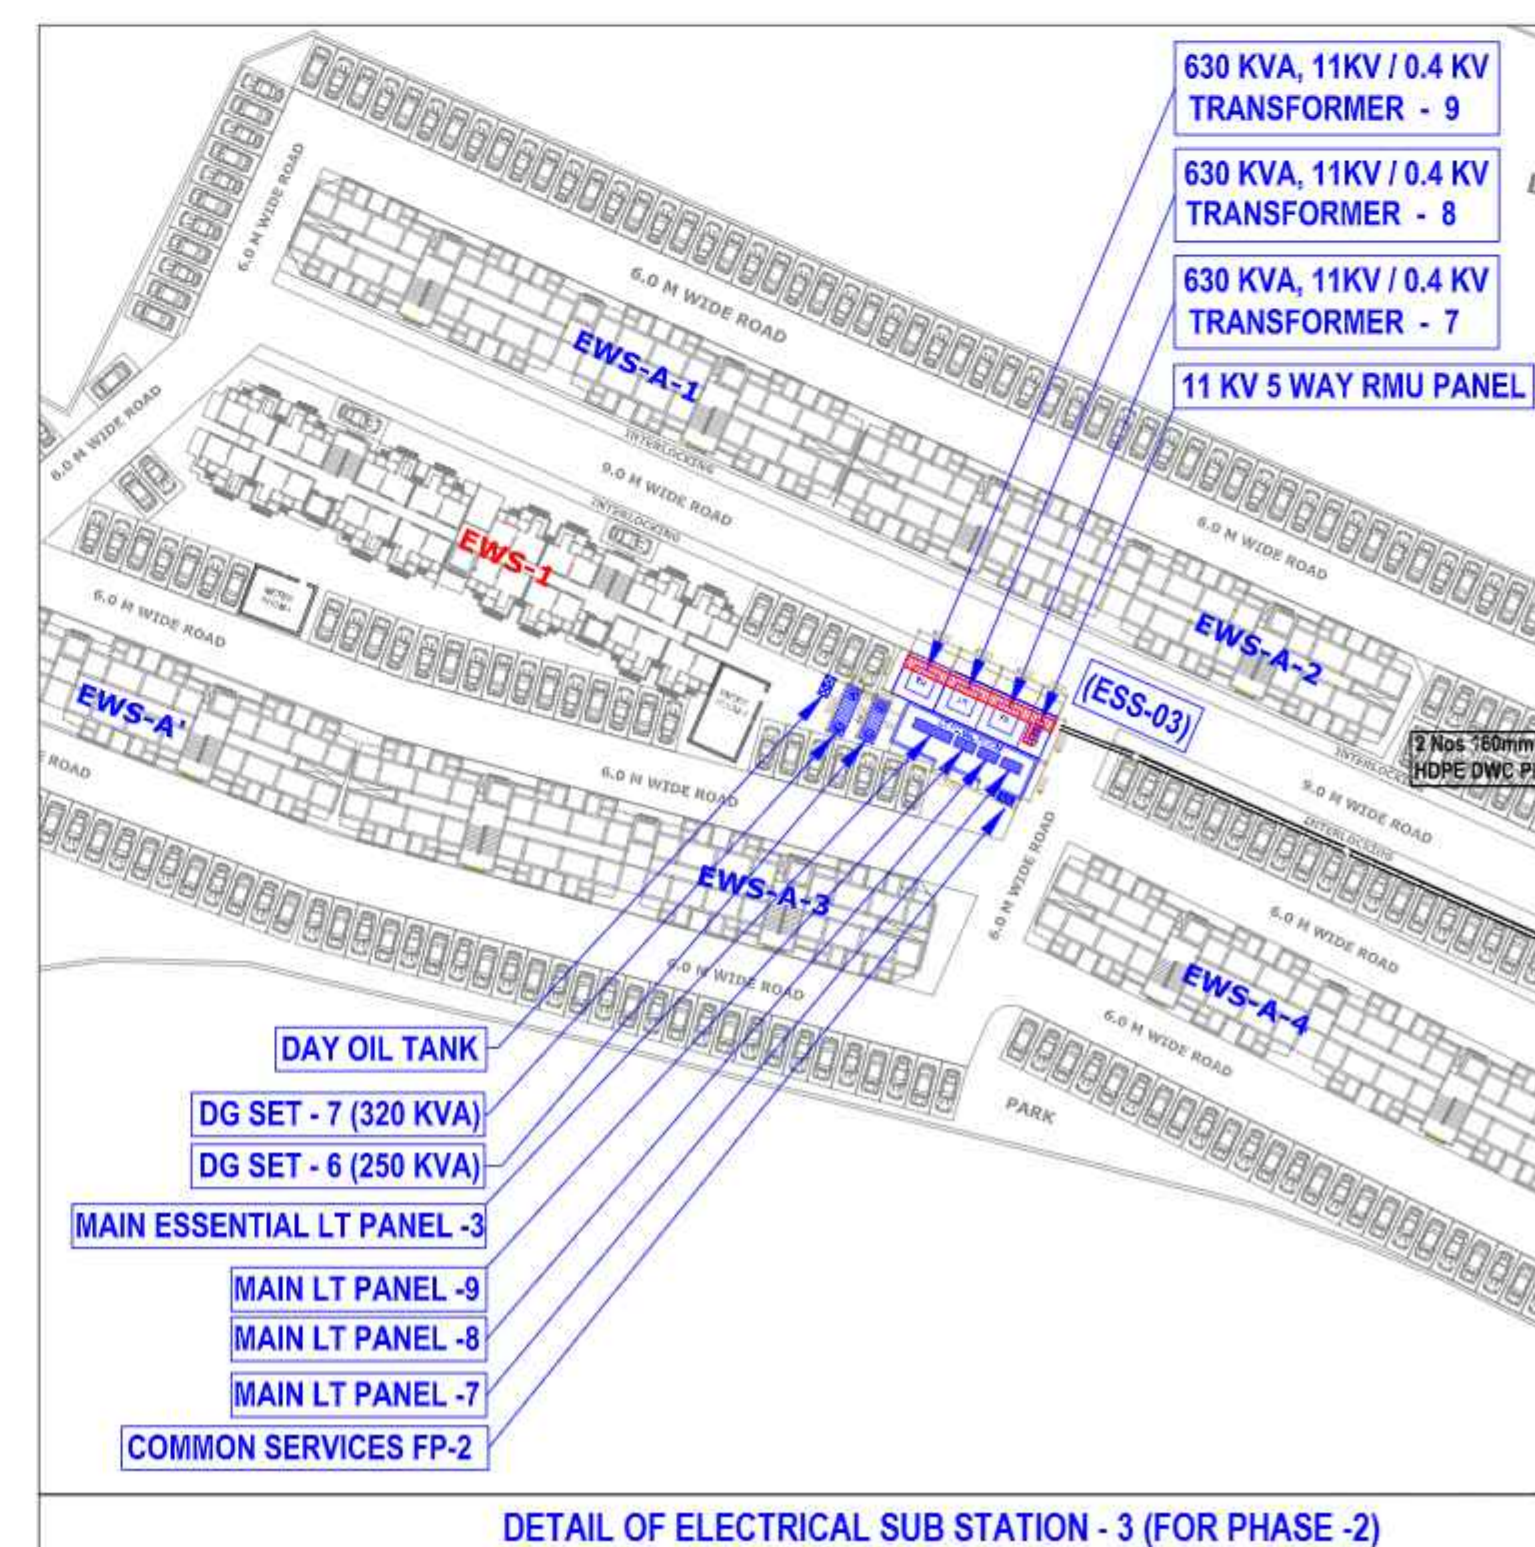
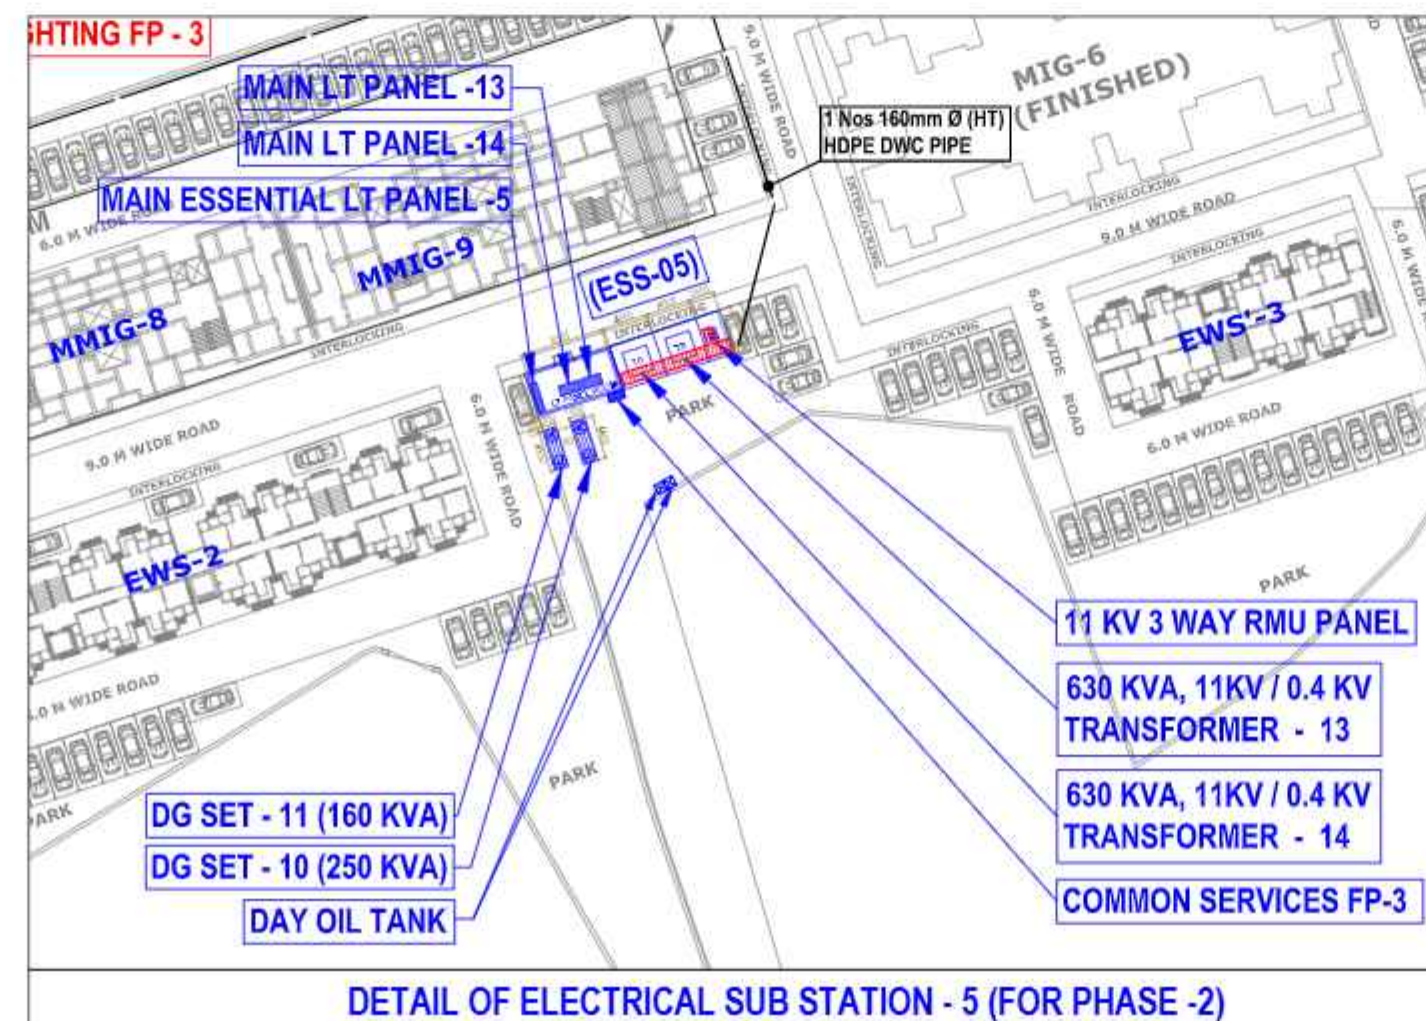
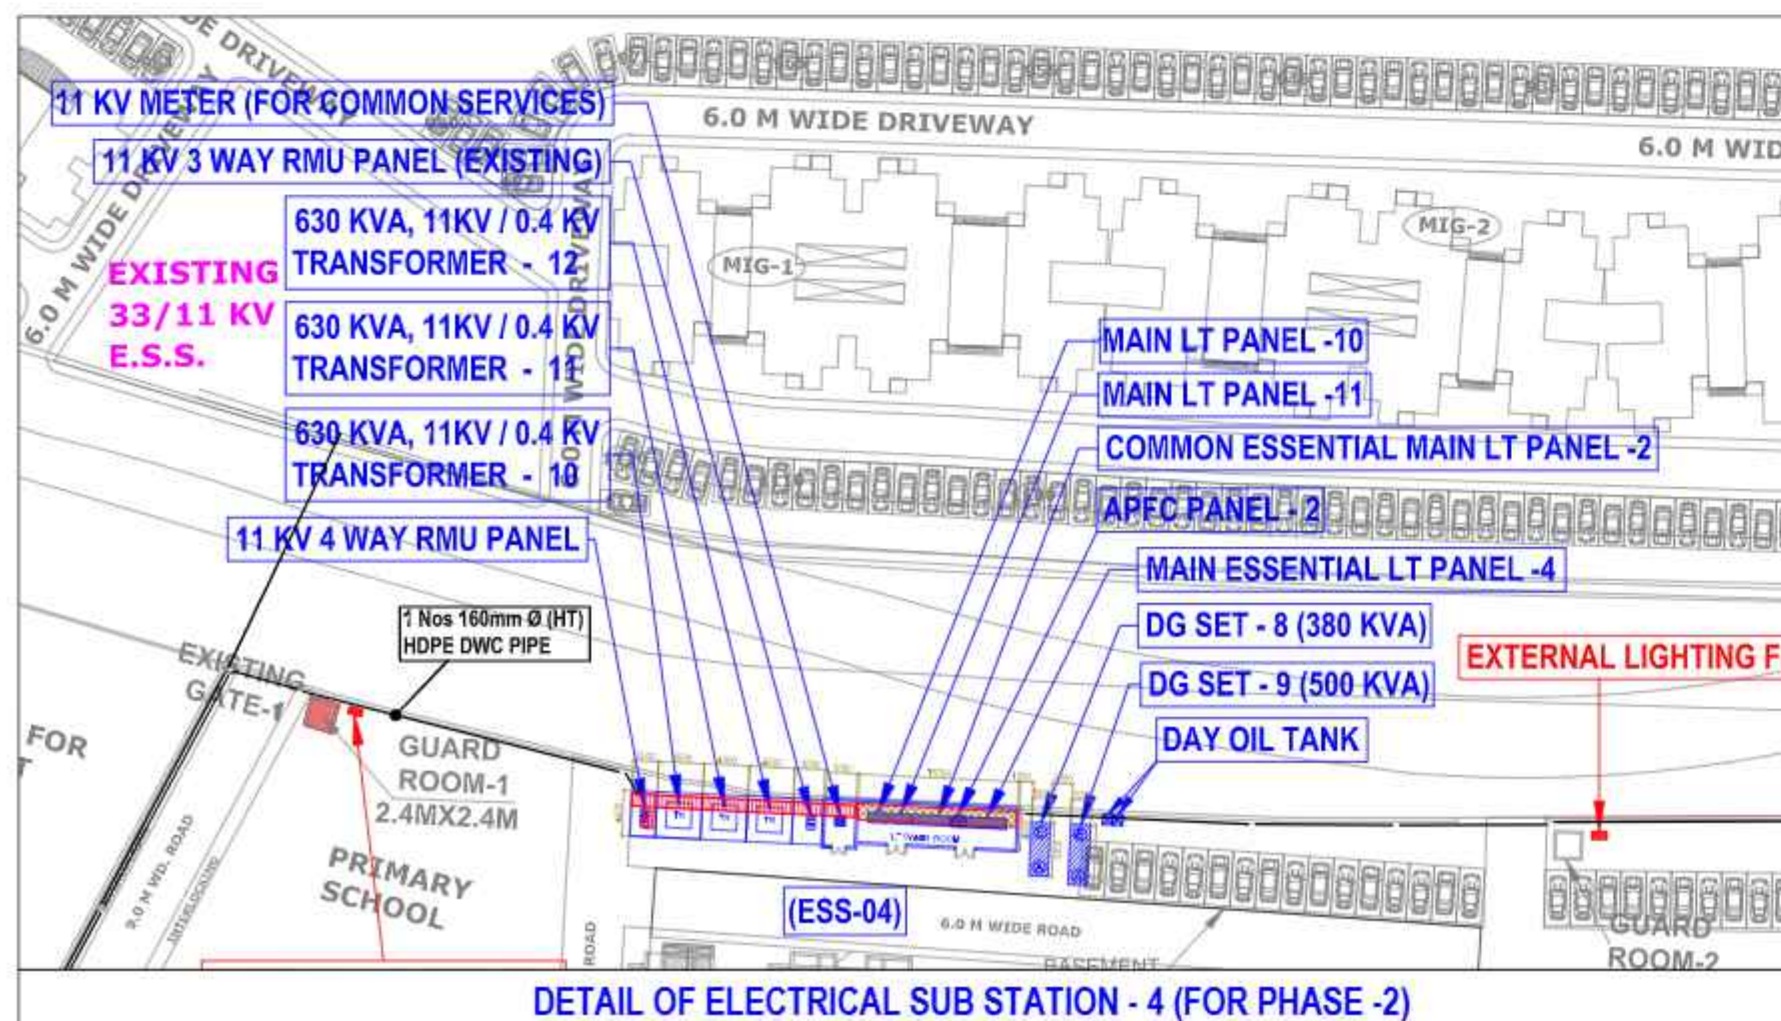
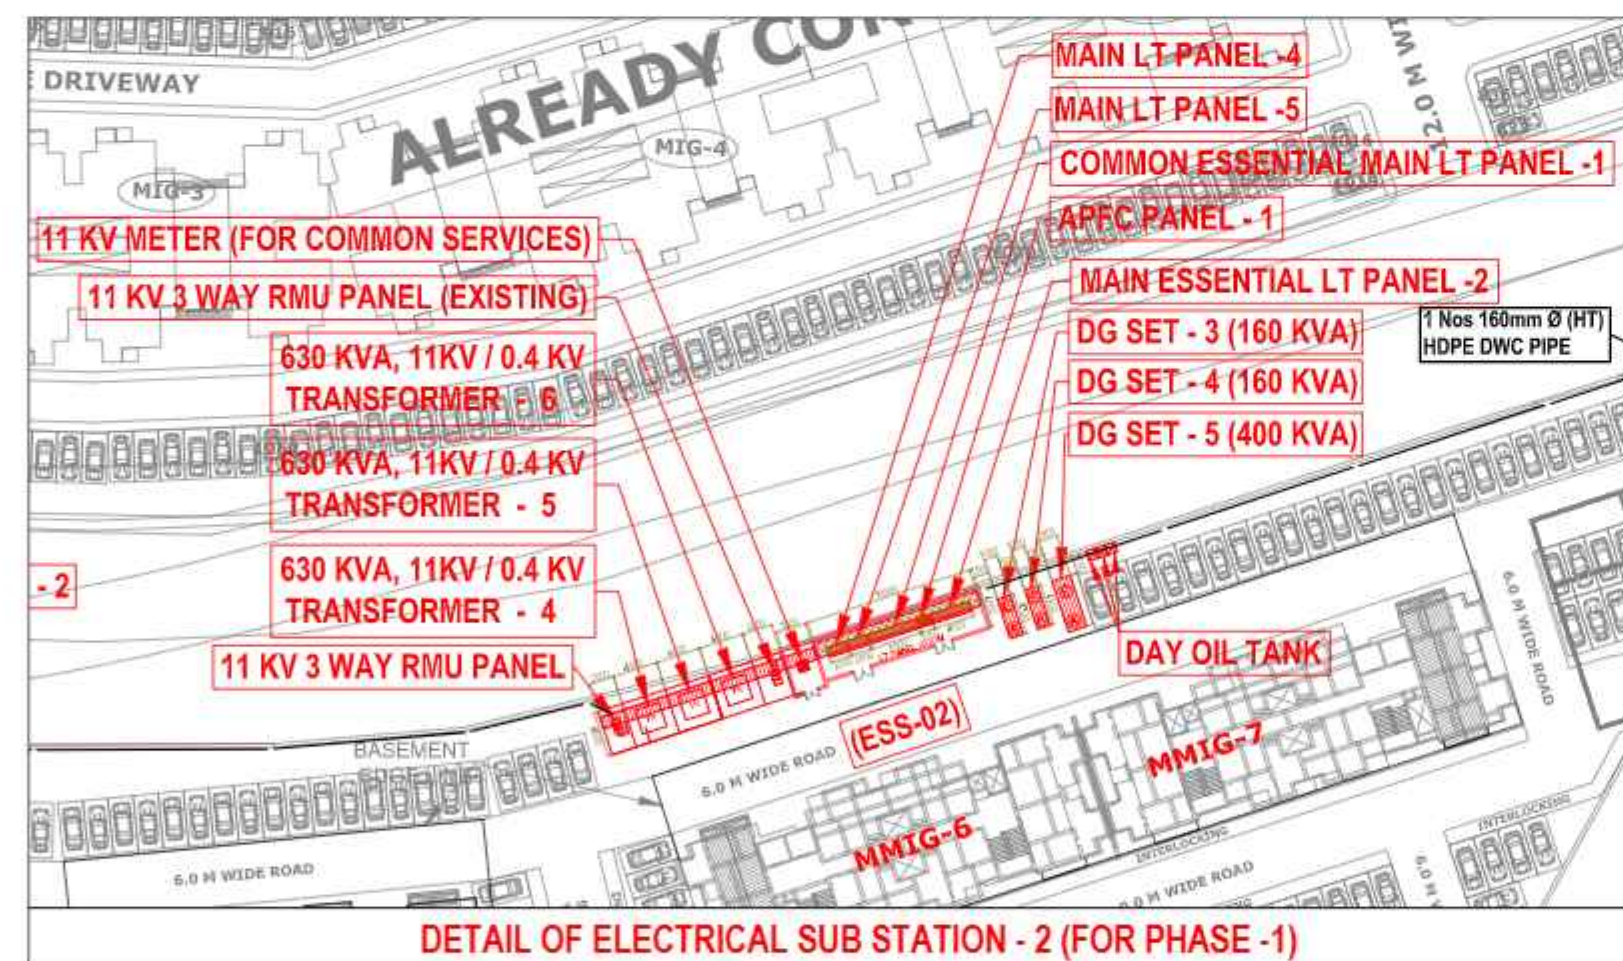
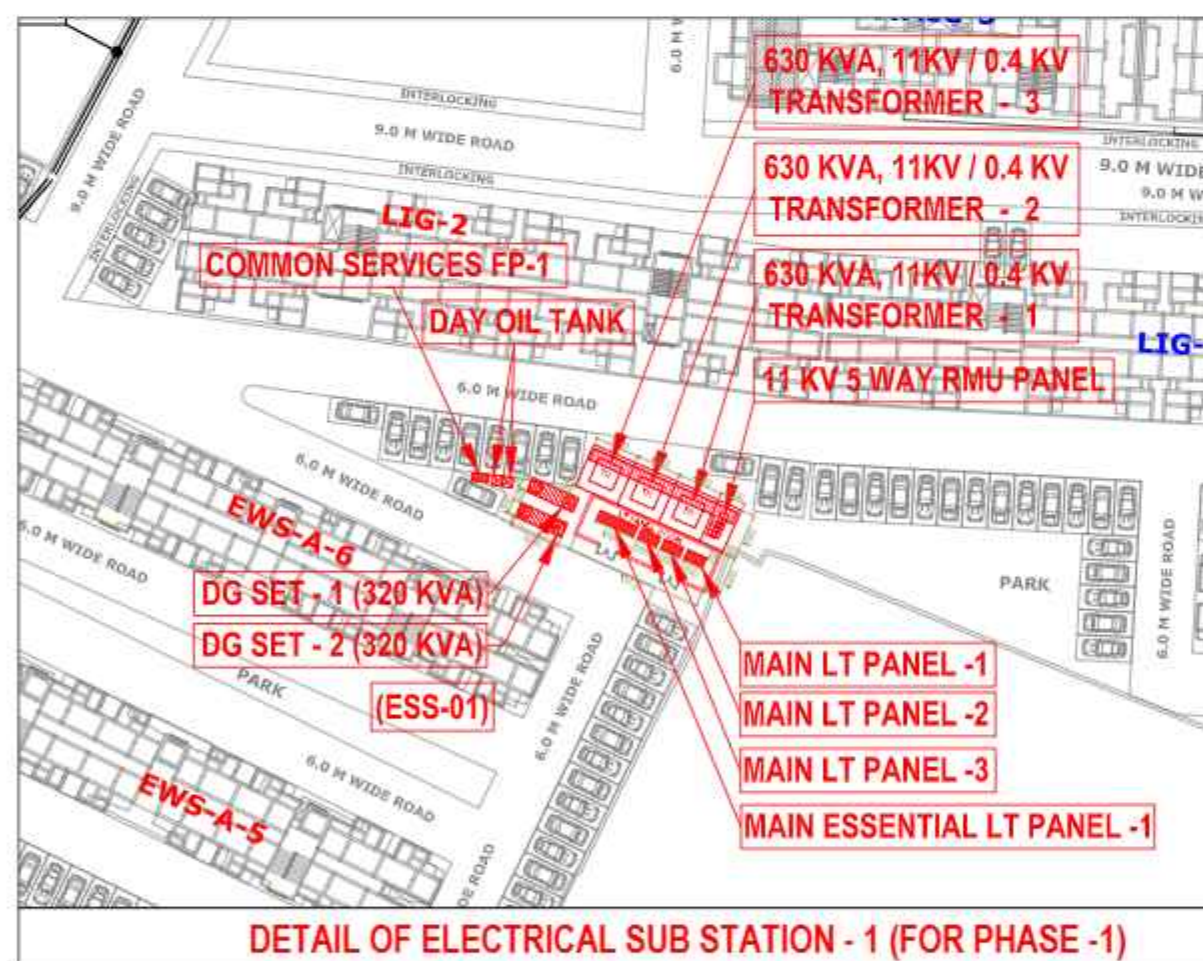


LEGEND :		
S. No.	SYMBOL	DESCRIPTION
1.		HDPE (DWC) PIPE (FOR 11 KV HT CABLE) AT 900 MM DEPTH (FOR PHASE-1)
2.		HDPE (DWC) PIPE (FOR 11 KV HT CABLE) AT 900 MM DEPTH (FOR PHASE-2)
3.		CHAMBER 750 x 750 x 900 MM (FOR 11 KV H.T. CABLES)
4.		11 KV XLPE INSULATED ARM/ROURED ALUMINIUM CABLE (LAID IN TRENCH)
5.		
6.		
7.		
8.		
9.		
10.		

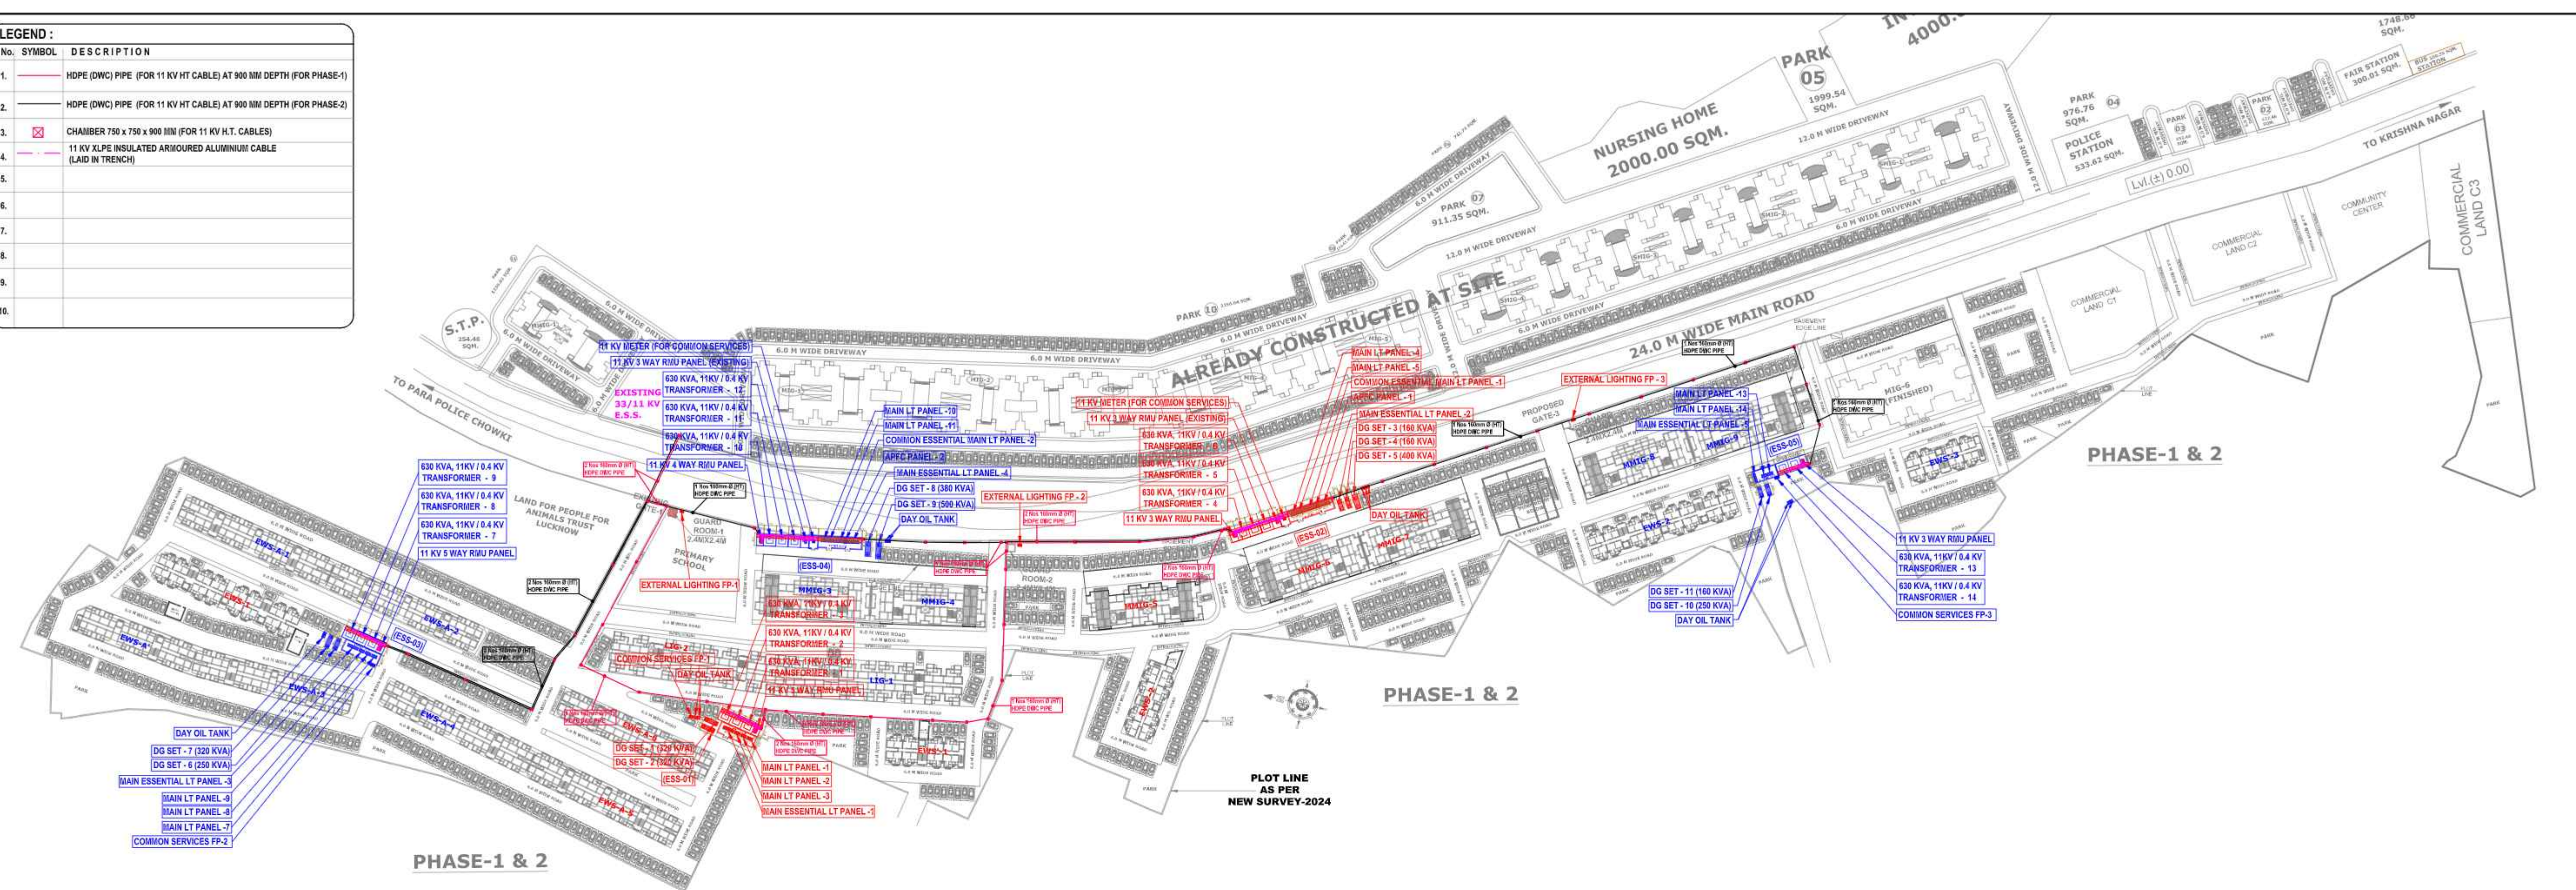

R2	29.05.2025	ISSUED AS GFC FOR PHASE-1
R1	06.03.2025	HT CABLE ROUTE INCORPORATED
R0	14.09.2024	FOR AUTHORITY APPROVAL

rev. no.	date	revision
----------	------	----------

project

PROPOSED KABIR NAGAR DEVPUR PARA GROUP HOUSING SCHEME, LUCKNOW

title

SITE LAYOUT PLAN

subtile

**EXTERNAL ELECTRICAL SYSTEM
11 KV HT CABLE / PIPE ROUTE PLAN
(PHASE - 1 & PHASE - 2)**

drawing released for

☐ APPROVAL ☐ SUBMISSION ☒ TENDER ☒ CONSTRUCTION

drg. no.

PARA / APEE - 01

drawn by

Navneet

scale

1: 1200 @A1

designed by

M Sadiq

date

Dec 2023

checked by

M Sadiq

architects

VISHAL & ASSOCIATES

Office : 787 - 7th Floor, Urbanax Building, Gomti Nagar, Lucknow - 226018
Email : vishal.in.lucknow@gmail.com

services consultant

SERVICES DESIGN & ASSOCIATES

C-2/140, VIBHUTI KHAND, GOMTI NAGAR,LUCKNOW
Mob No -9936198952 ,9450373732
E-Mail - sdaup32@gmail.com