

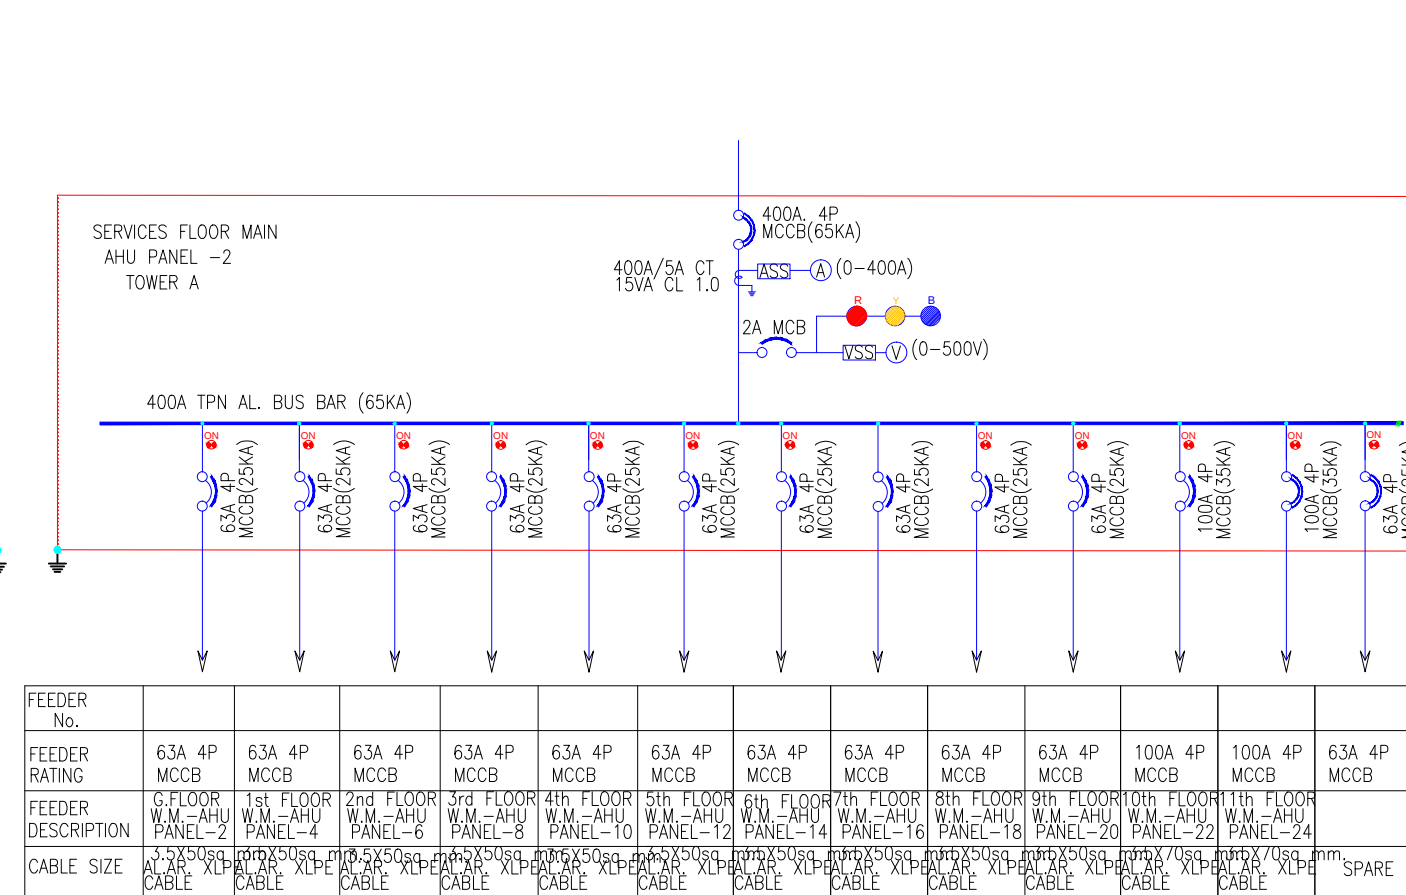


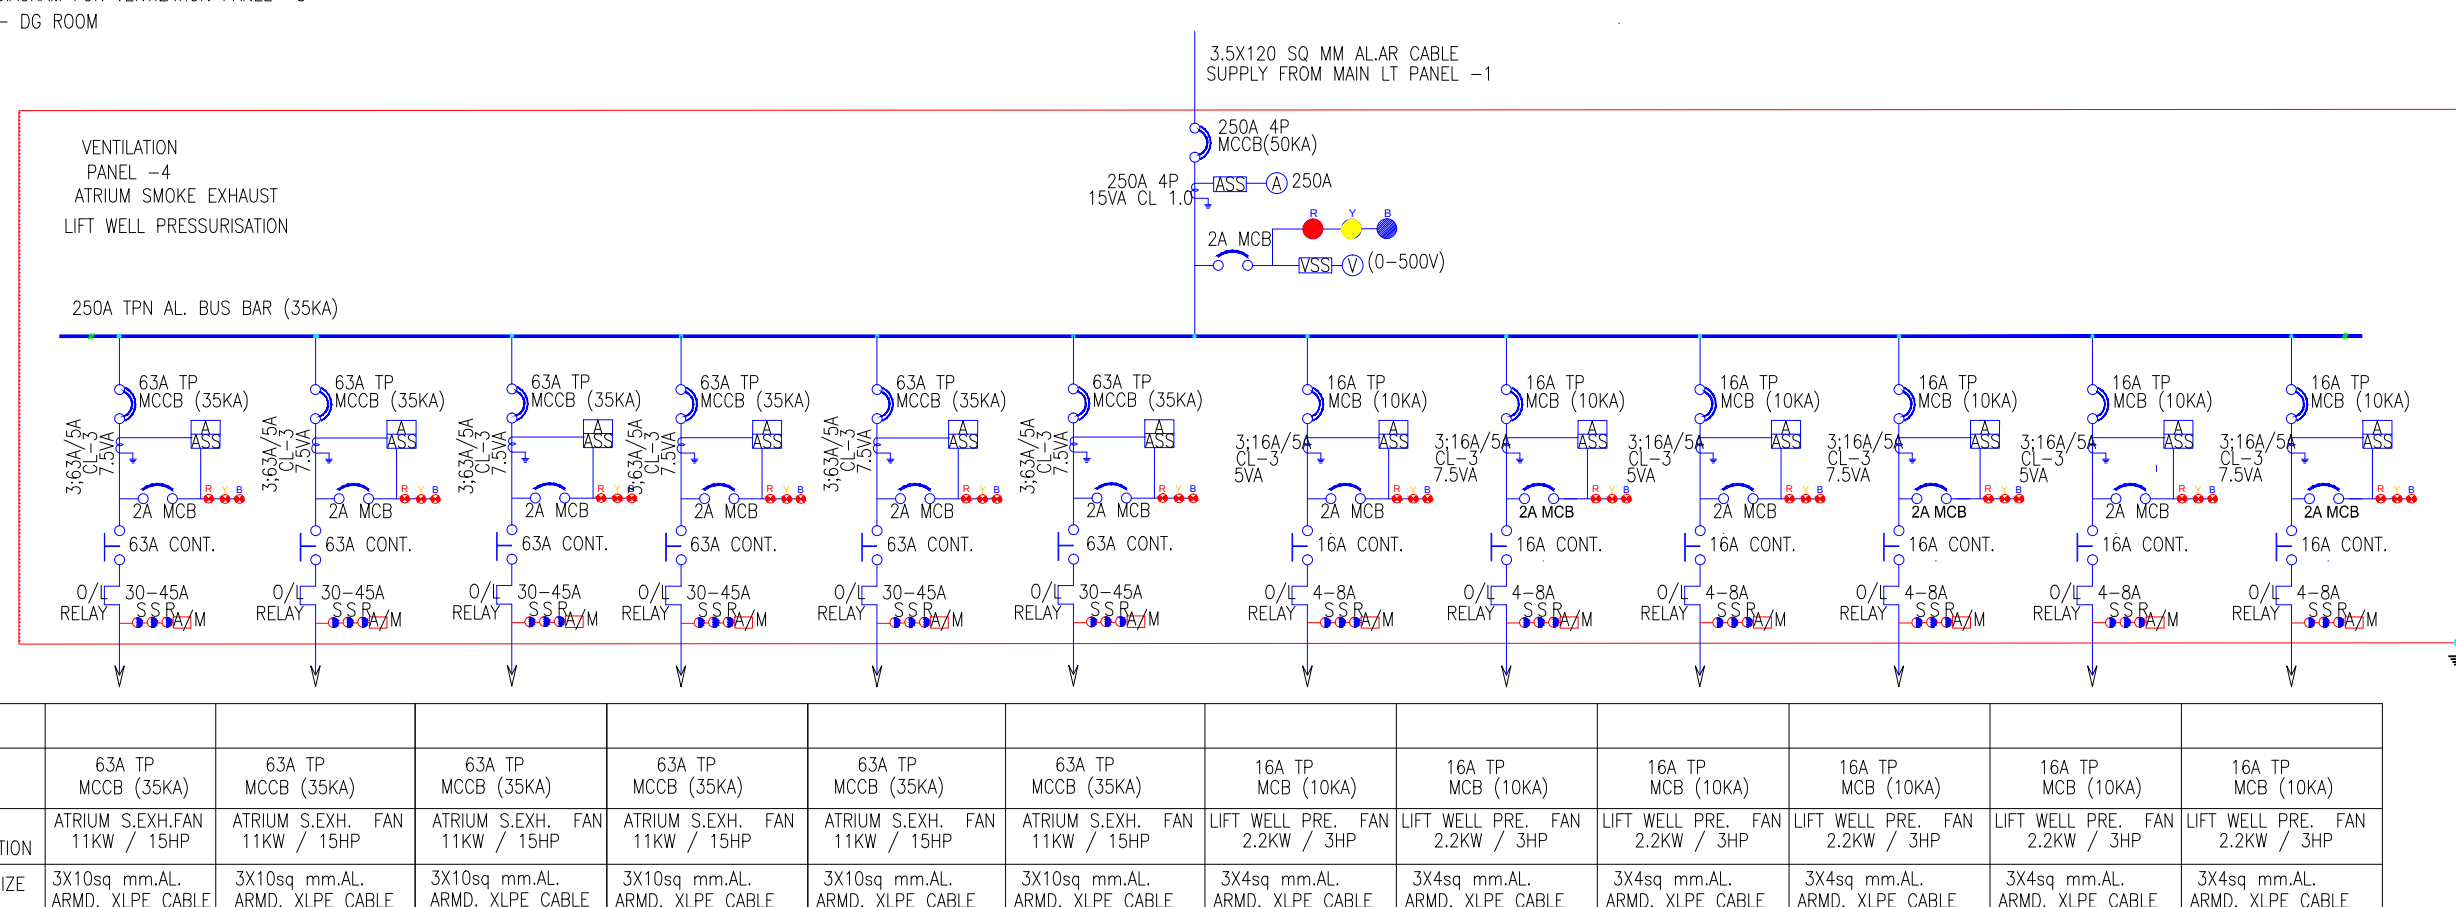

SCHEMATIC DIAGRAM SERVICES AHU FLOOR PANEL  
LOCATION-TOWER- A 6th FLOOR ( RHS )

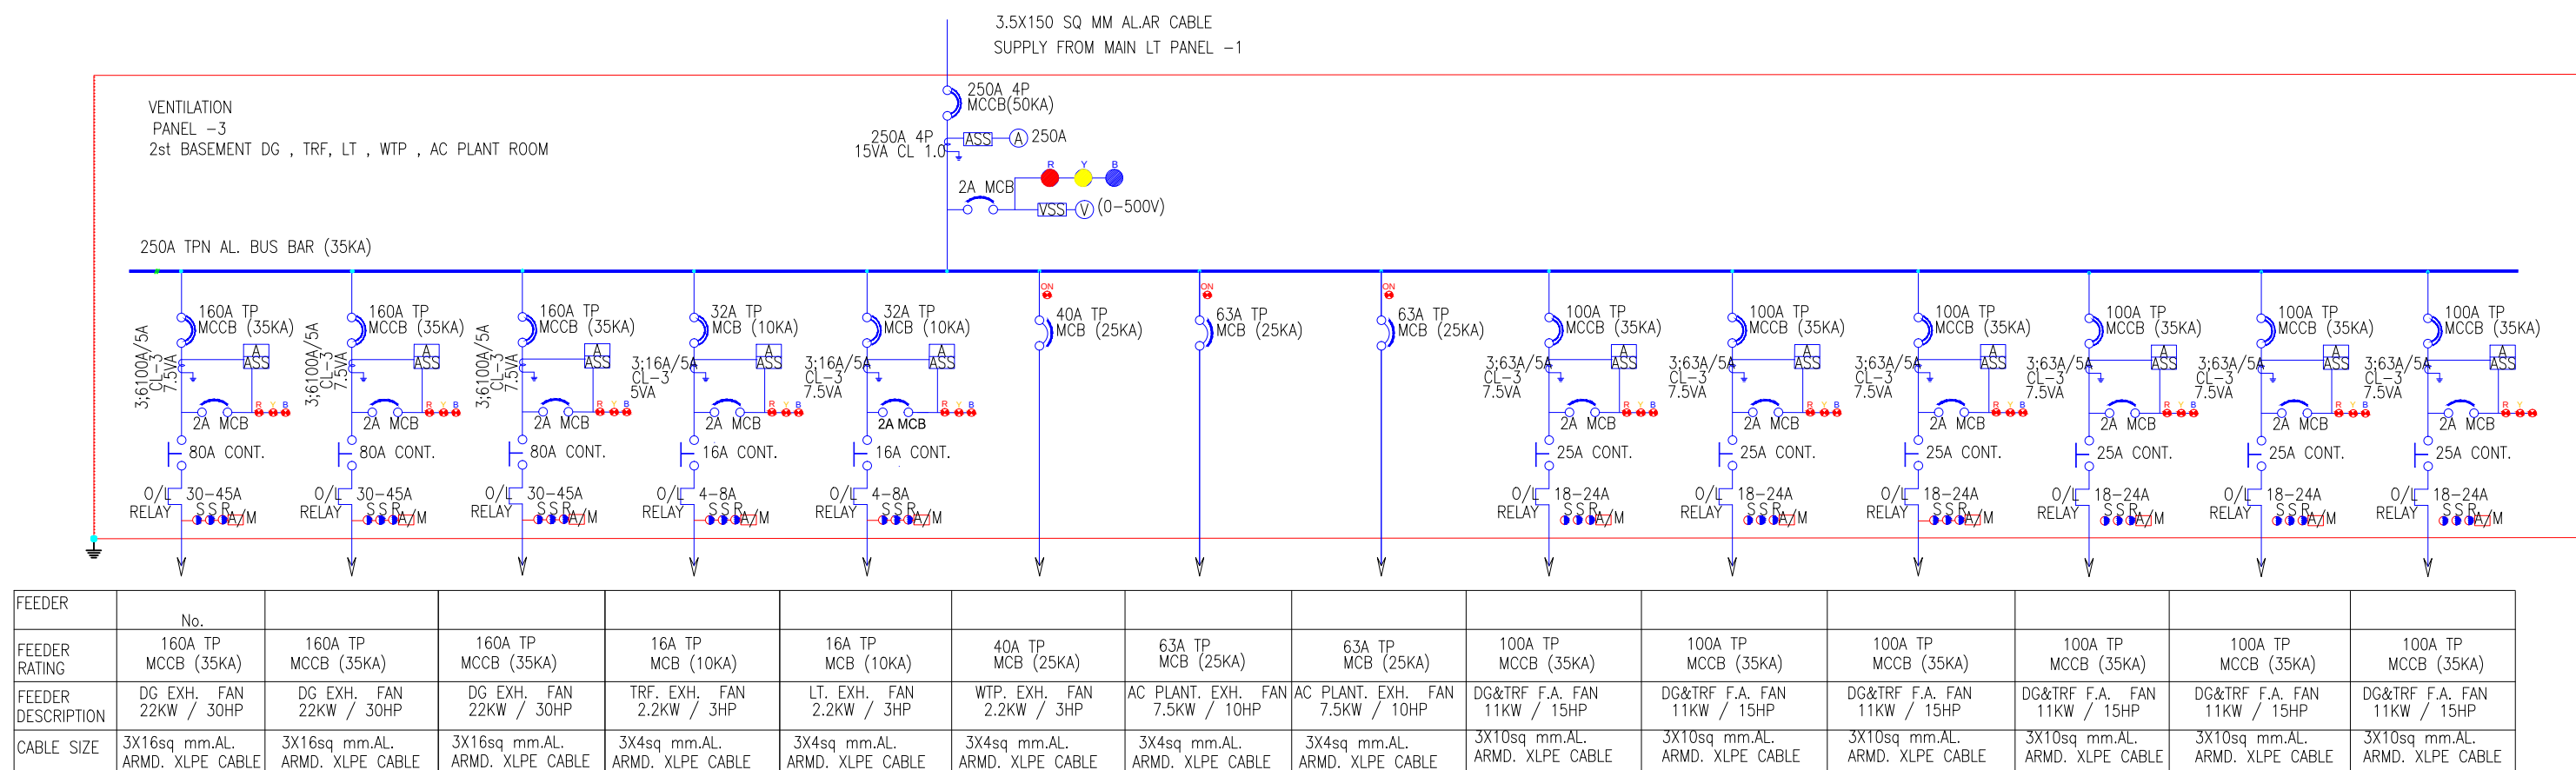

SCHEMATIC DIAGRAM FOR VENTILATION PANEL -4  
LOCATION- TERRACE TOWER A

|         |                                                                          |   |   |   |                                                            |
|---------|--------------------------------------------------------------------------|---|---|---|------------------------------------------------------------|
| CLIENT  | GRANDSLAM DEVELOPERS PVT. LTD.,<br>D -5, LAJPAT NAGAR III, NEW DELHI- 24 | <br>architects | HOLISTIC URBAN INNOVATIONS PVT. LTD.<br>PLANNING & ARCHITECTURE EPC & KEPC ACTIVITIES GREEN & ENERGY SERVICES<br>\ BUILDING TECH. SERVICES,THE CORENTHUM, TOWER- A-41, SEC.- 62,<br>NOIDA 201 301PH.- 0120-4279023 , 24,<br>FAX- 0120-4279025 |   | DRAW. DATE- 04/08/2014                                     |
| PROJECT | CORPORATE OFFICE ITHUM AT<br>PLOT NO-41, SEC-62, NOIDA                   | consultant-3                                                                                        | Services - Electrical Consultant<br>SQUARETECH ENGINEERING PVT. LTD.<br>K-1/A ABUL FAZAL ENC. PART-1<br>JAMIA NAGAR OKHLA,<br>NEW DELHI 110025<br>PHONES:-011-29943783/9899429436<br>E-mail- sqtepl@yahoo.co.in, ubaisk@gmail.com             | <u>ELECTRICAL CONTRACTOR:-</u><br><u>UNITED ENGINEERS</u><br>E-mail : united@ unitedengineer.com<br>TEL.29230012/29240013 FAX 29242390<br>N-1 KAILASH COLONY NEW DELHI 110048 | DRAW. BY DILIP<br>CHECKED BY A.V.<br>REV. DATE- 12/05/2015 |
|         |                                                                          |   |   |   | REV. R3<br>PAPER SIZE- A1/LS                               |
| TITLE   | SINGLE LINE DIAGRAM                                                      |   |   | north :                                                                                  | SCALE- 461.7                                               |