



Project Title: ADITYA SCO COPLEX BUILDING ZONAL SHOPPING CENTRE AT COMMERCIAL PLOT NO-2,PARK TOWN INTEGRATED TOWNSHIP , GHAZIABAD (U.P) BY M/S UTILITY ESTATES PRIVATELIMITED

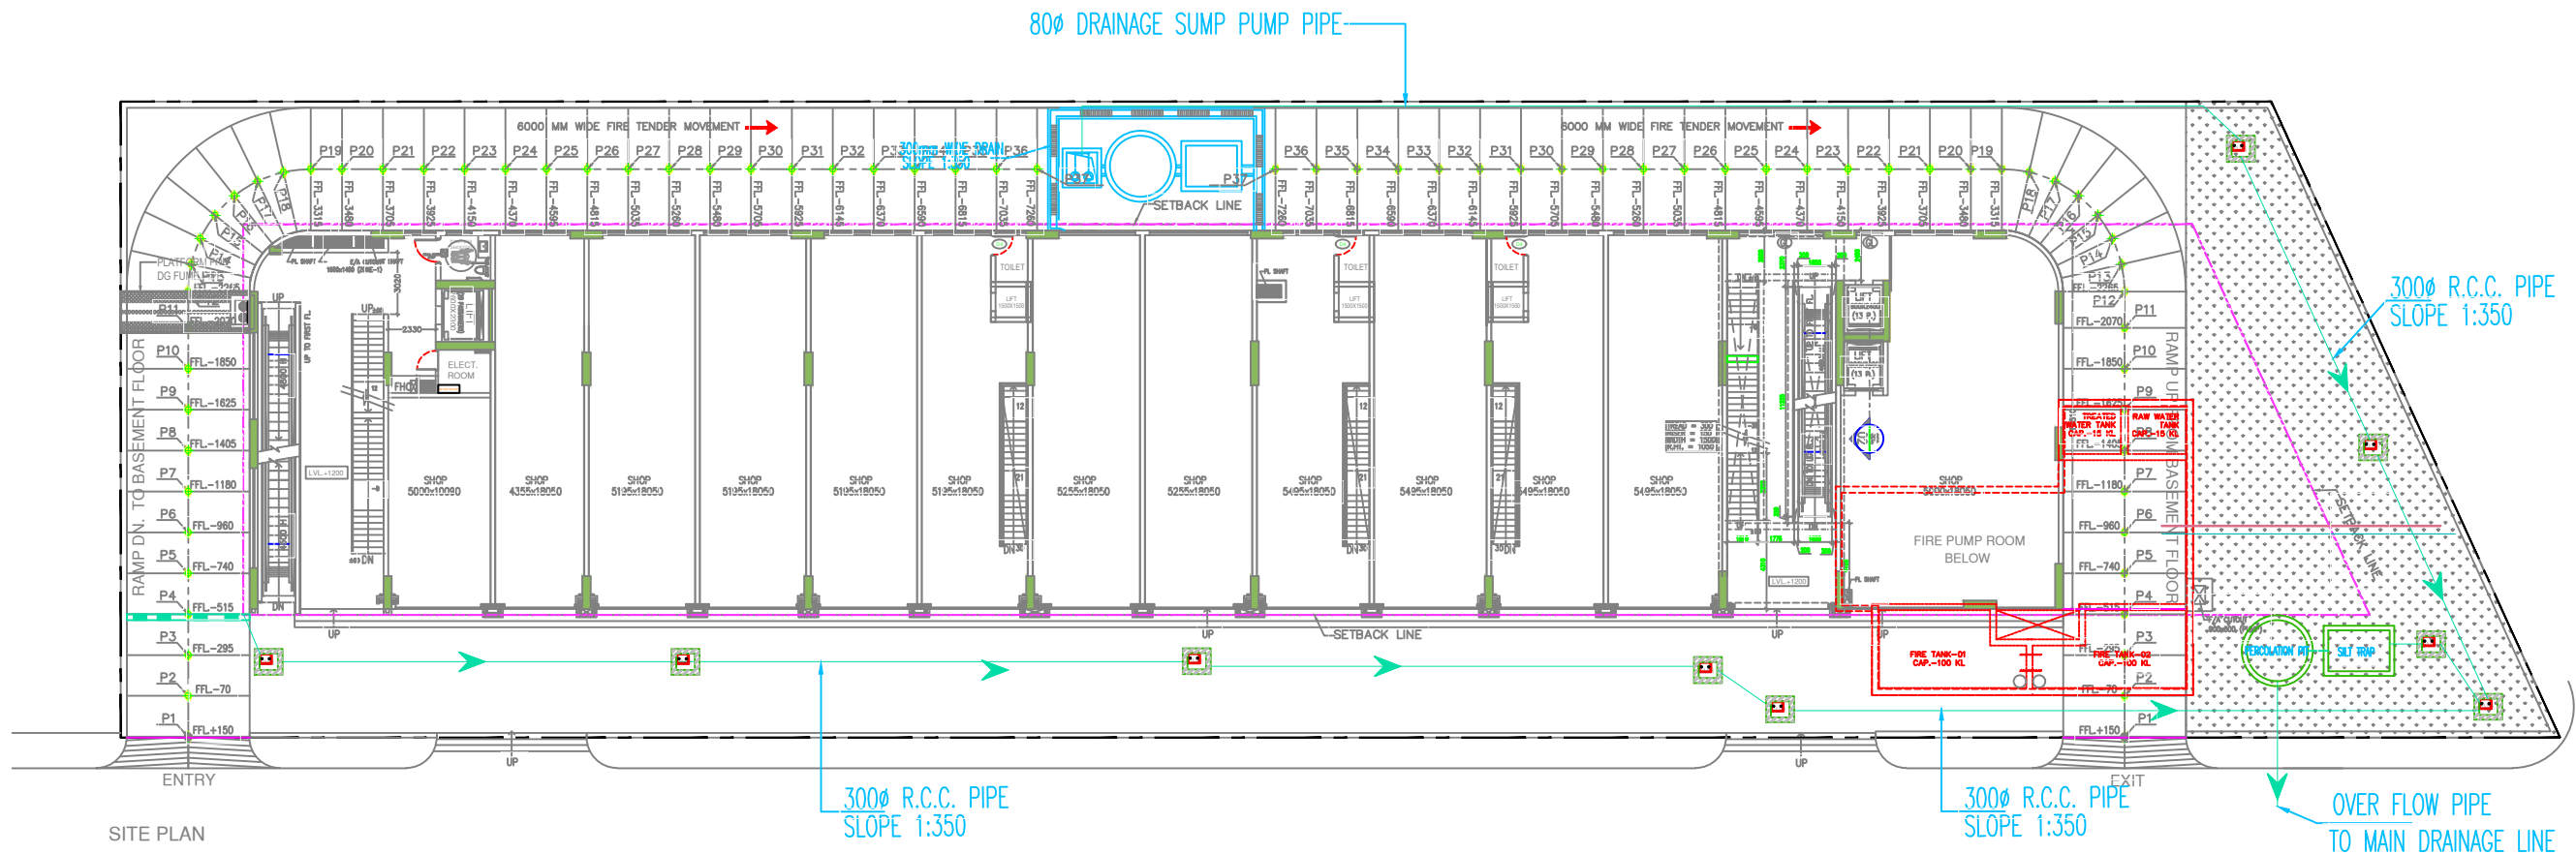

(DRAINAGE PLAN)

Project Title: ADITYA SCO COMPLEX BUILDING ZONAL SHOPPING CENTRE AT COMMERCIAL PLOT NO-2,PARK TOWN INTEGRATED TOWNSHIP , GHAZIABAD (U.P) BY M/S UTILITY ESTATES PRIVATELIMITED

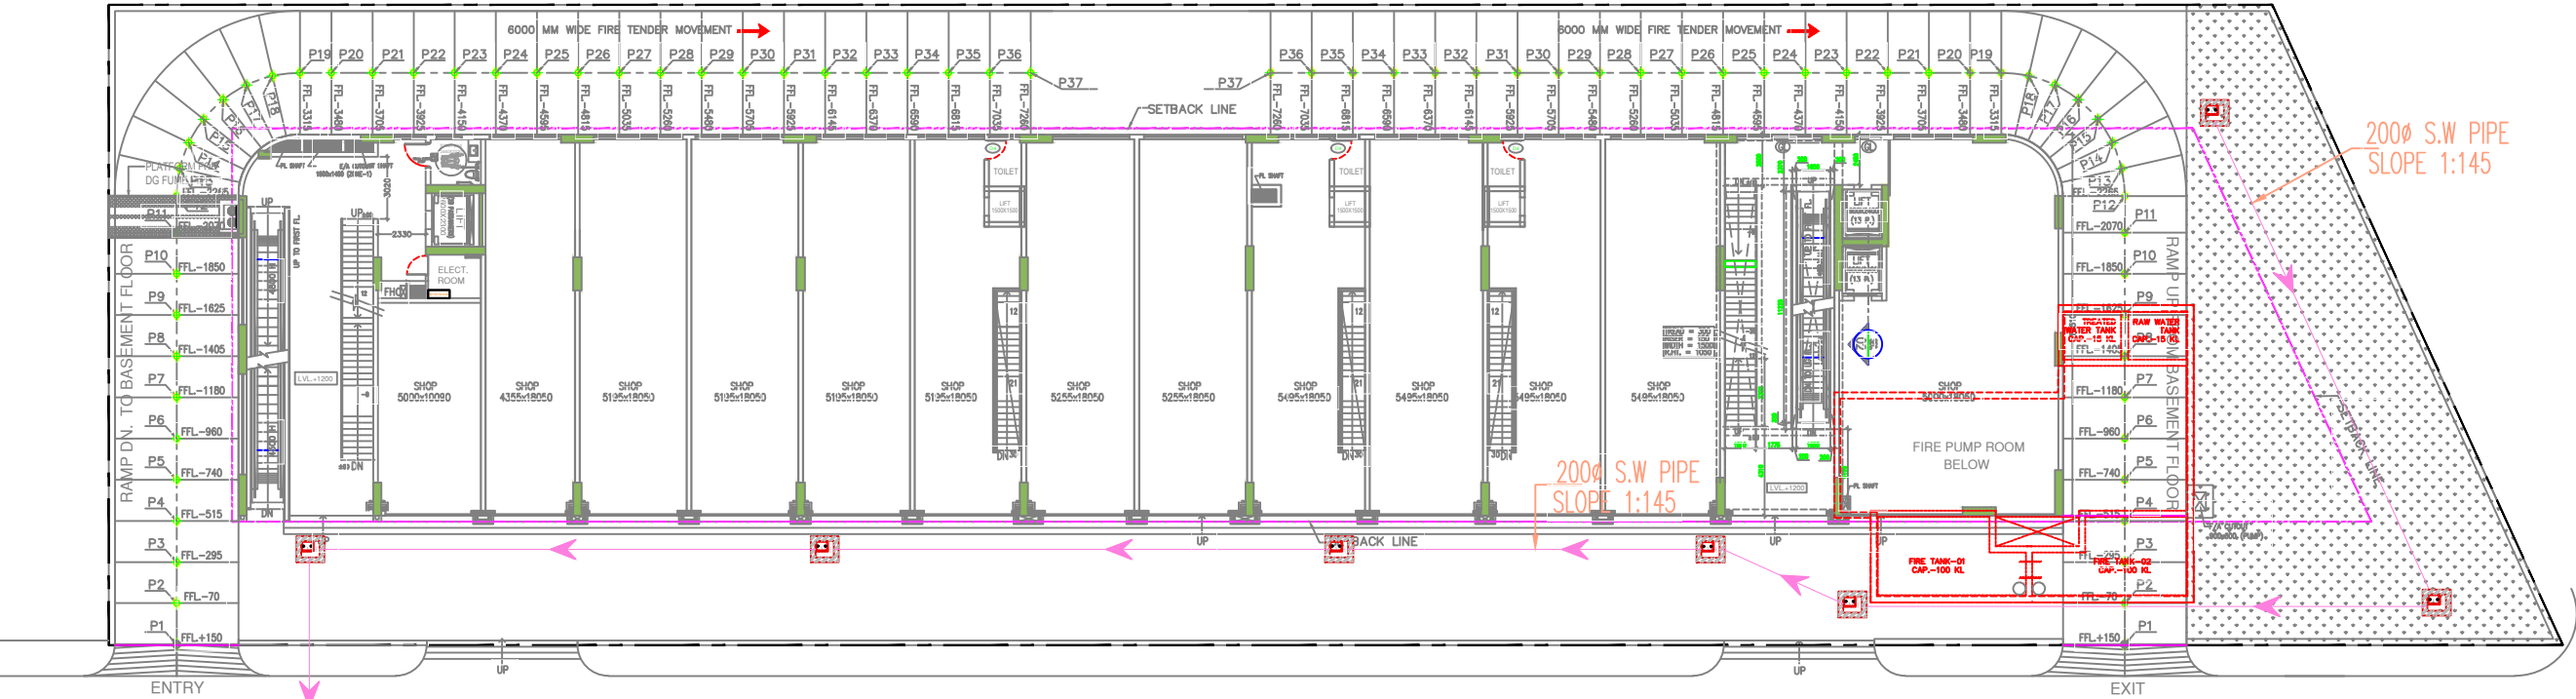

LEGEND FOR PLUMBING	
M.H	MANHOLE FOR SEWER
—	SEWERAGE PIPE

2000 S.W PIPE
SLOPE 1:145
TO COMMON STP OUTSIDE

(SEWERAGE PLAN)