


# MEGA ECO PARK

## ELECTRIC & SUBSTAION LAYOUT

DESCRIPTION	SYMBOLS
POLE	
TRANSFORMER	
LIGHT POLE	
H.T. LINE M.S POLE 11M. HT	
L.T. LINE	
METER BOARD	

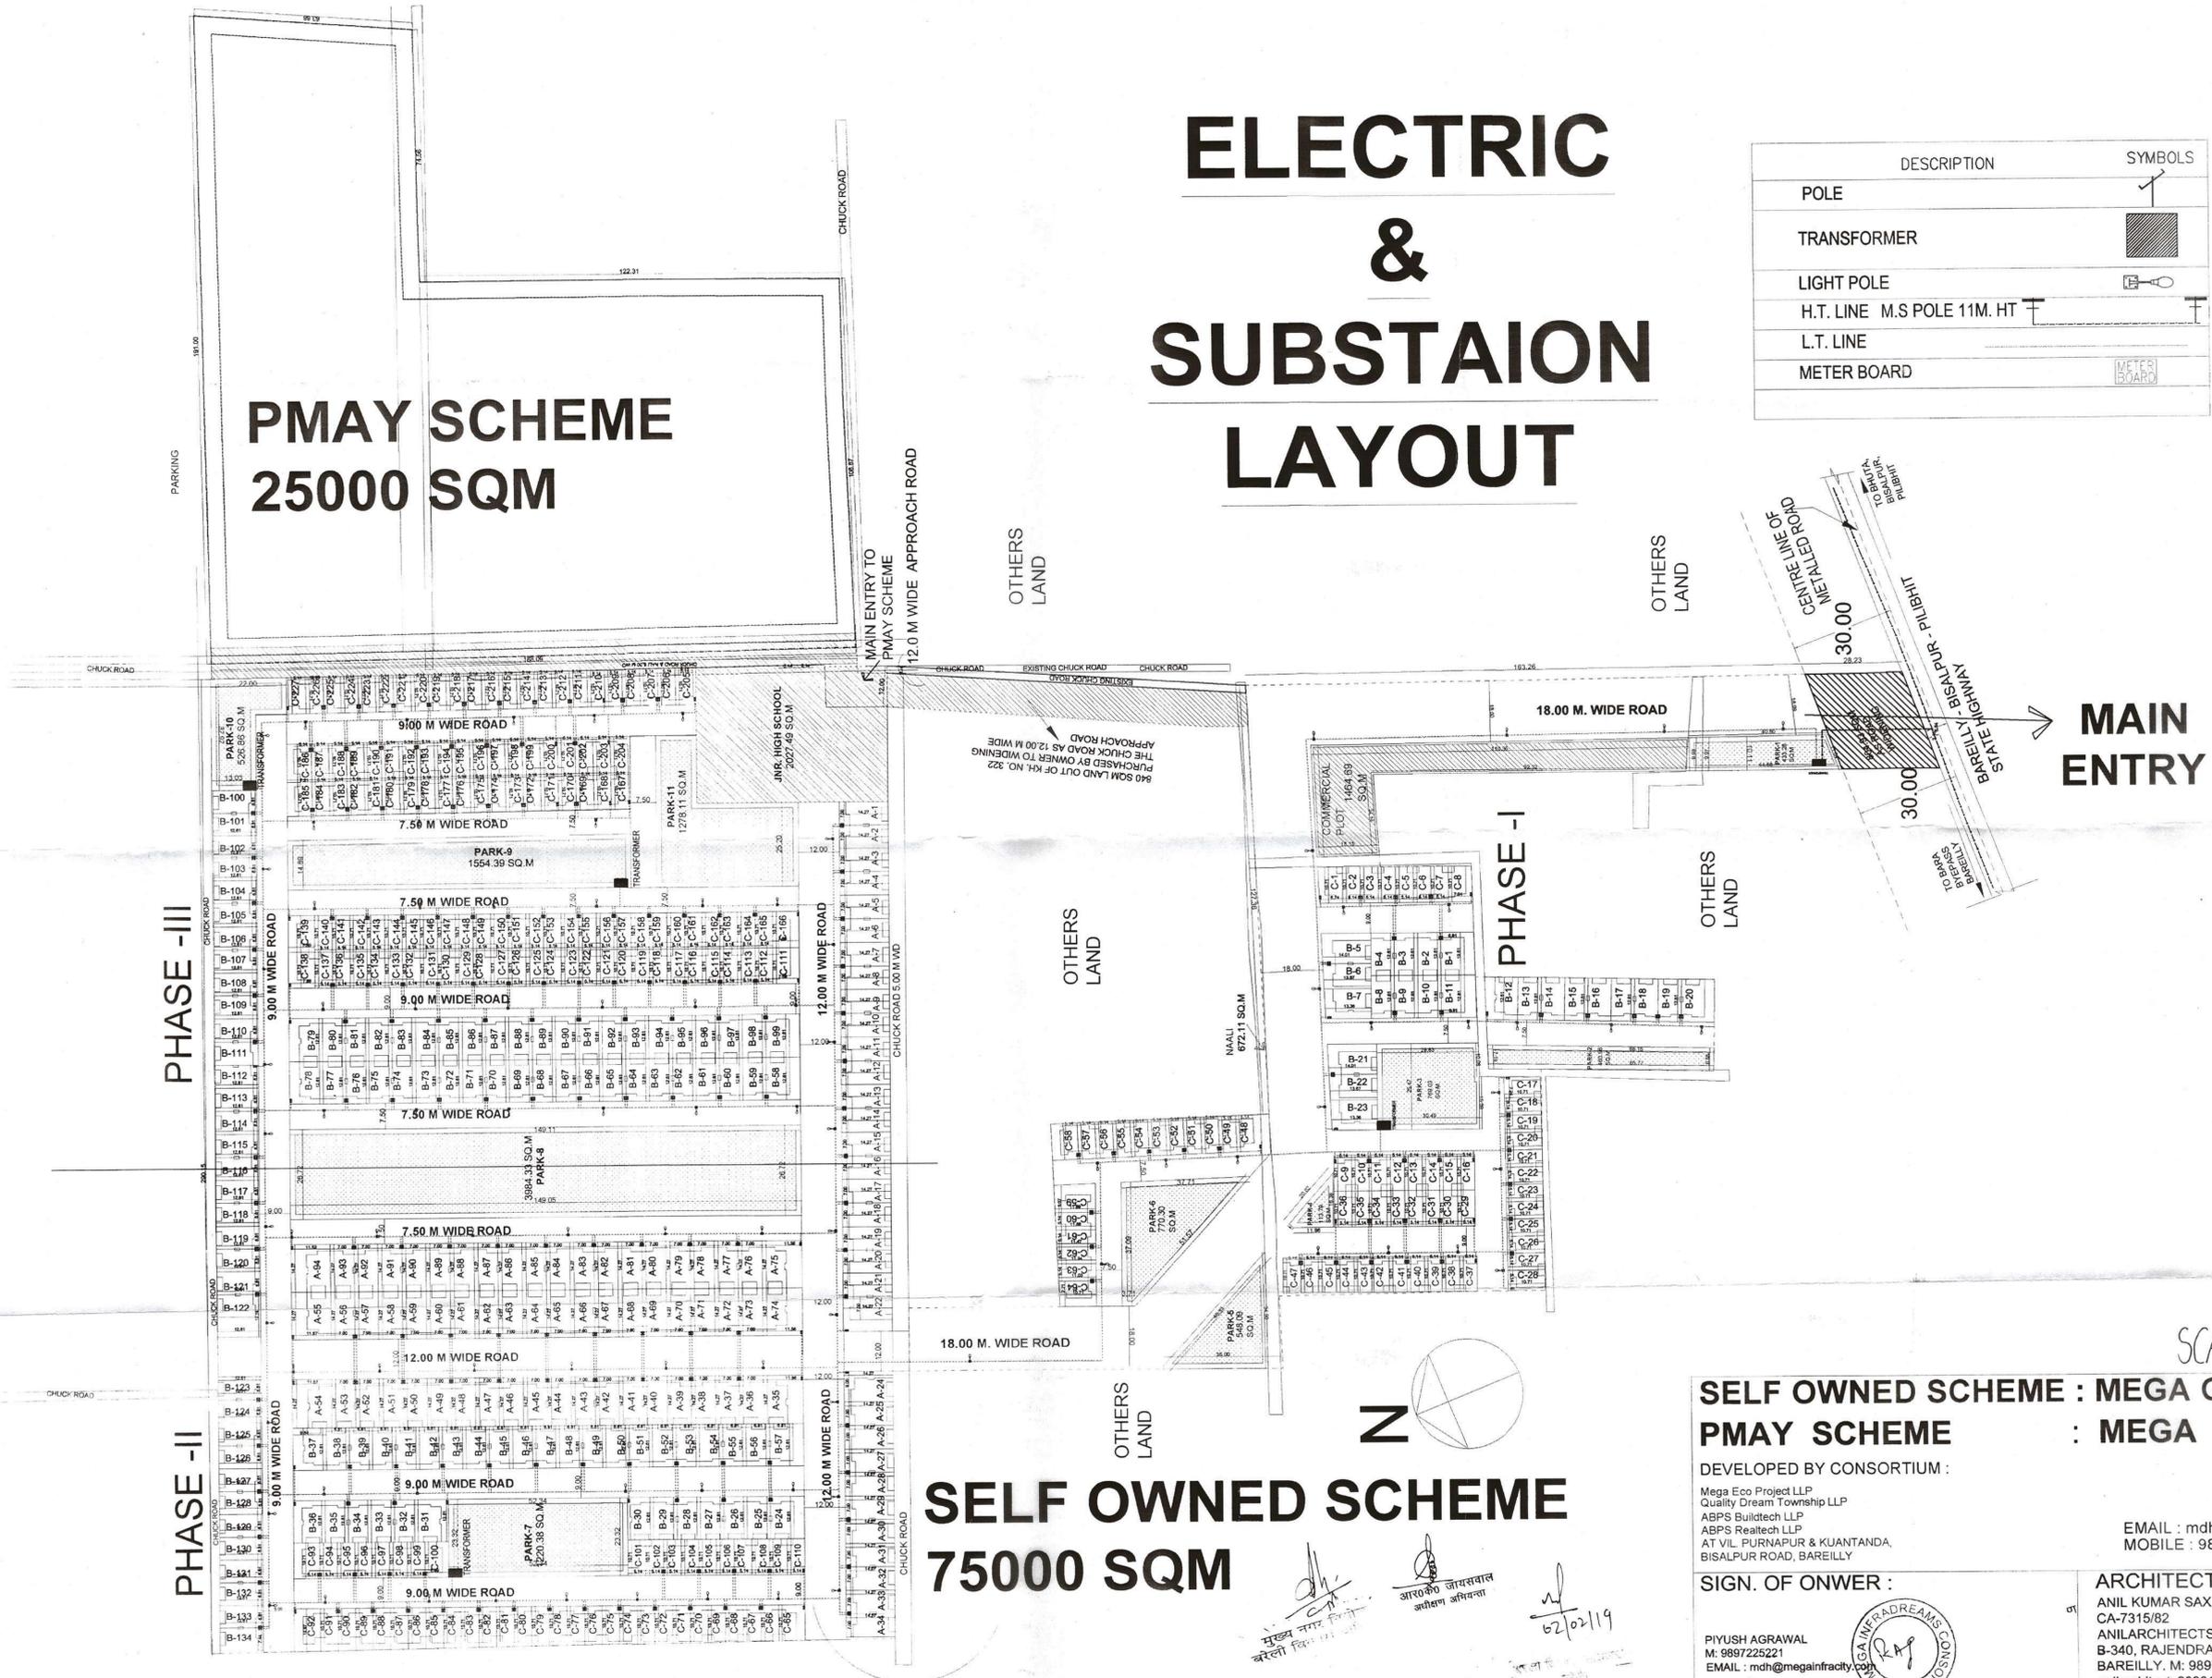

**SELF OWNED SCHEME  
75000 SQM**

मुख्य नगर, बिरेली  
बरेली विकास क्षेत्र  
आरओडी जेयसवाल  
अतीथीय अविनया  
6/2/19

**SELF OWNED SCHEME : MEGA GREEN CITY  
PMAY SCHEME : MEGA ECO PARK**

DEVELOPED BY CONSORTIUM :  
Mega Eco Project LLP  
Quality Dream Township LLP  
ABPS Bulitech LLP  
ABPS Realtech LLP  
AT VIL, PURNAPUR & KUANTANDA,  
BISALPUR ROAD, BAREILLY

SIGN. OF ONWER :

PIYUSH AGRAWAL  
M: 9897225221  
EMAIL : mdh@megainfracity.com



EMAIL : mdh@megainfracity.com  
MOBILE : 9897225221, 9837074955

ARCHITECT:  
ANIL KUMAR SAXENA Ar. Anil Kumar Saxena  
Anil Architect & Engineer  
CA-7315/82 CA-7315/82  
ANILARCHITECTS & ENGG. Approved Valuer  
B-340, RAJENDRA NAGAR CAT-1-12/2004  
BAREILLY, M: 9897658839  
anilarchitects2008@gmail.com

SCALE - 1:1000