


KISHORE KAPOOR
ARCHITECT
 Council of Architecture
 Reg. No. CA/87/10966

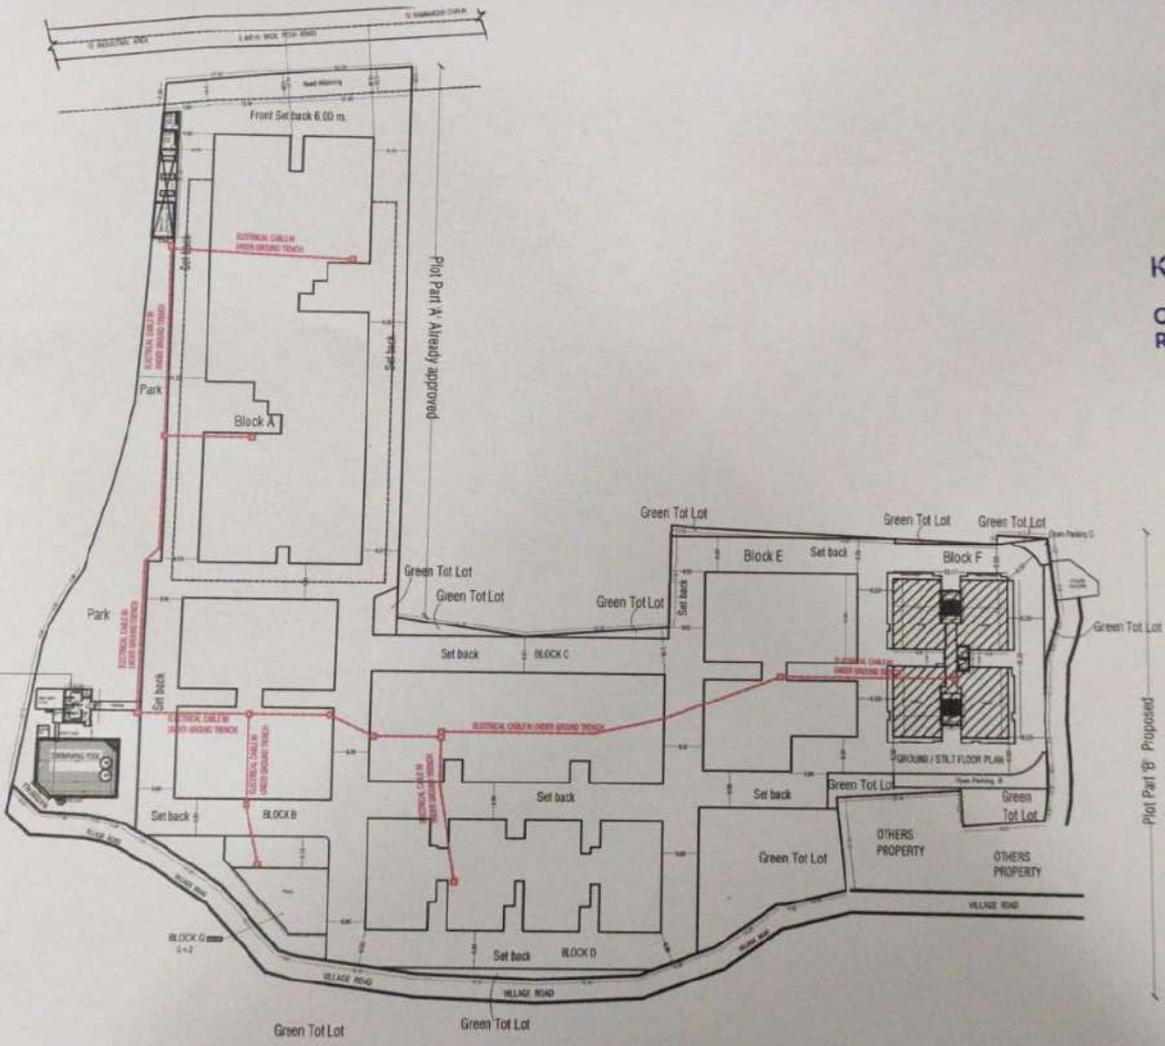

LAYOUT PLAN (FOR ELECTRICAL SUPPLY)

EXISTING AND PROPOSED AFFORDABLE (GROUP HOUSING) BUILDING PLAN
 FOR SHRI RAMCHANDRA PATEL S/O SHRI LALLURAM
 FOR SHRI AJAY KUMAR SINGH S/O SHRI BALNATH SINGH
 FOR SHRI JITENDRA YADAV S/O SHRI SIDDH PATAK
 FOR SHRI RAJAN KUMAR PATEL S/O SHRI PANCHU LAL PATEL
 FOR SHRI GURU SURESH YADAV S/O SHRI RAMLAKSHMI YADAV
 FOR SHRI CHANDRANATH KUMAR SINGH S/O SHRI AMRUGH PRASAD SINGH

AT 5th FLOOR NO. 242, 243, 244, MALDA - RAMNAGAR,
 PARAGANA - RAMNAGAR,
 TEHRI AND DISTRICT - VARANASI.

FOR PUNEET KUMAR S/O LATE UMADHANKER
 ADHESH KUMAR S/O LATE UMADHANKER
 SMT. KISHA KUMARI W/O LATE UMADHANKER
 KAMLESH CHANDRA GUPTA S/O LATE GANGA RAM
 BAKESH CHANDRA GUPTA S/O LATE GANGA RAM
 AT 8th NO. 241 SPARTO MALDA - RAMNAGAR,
 PARAGANA - RAMNAGAR, TEHRI - SADAR
 DISTRICT - VARANASI.


(THROUGH DEVELOPMENT AGREEMENT WITH
 ROMA BUILDERS AND PROMOTERS (P) LTD.)

Signature of owners :

Plot Part 'B' Proposed




Signature of Architect

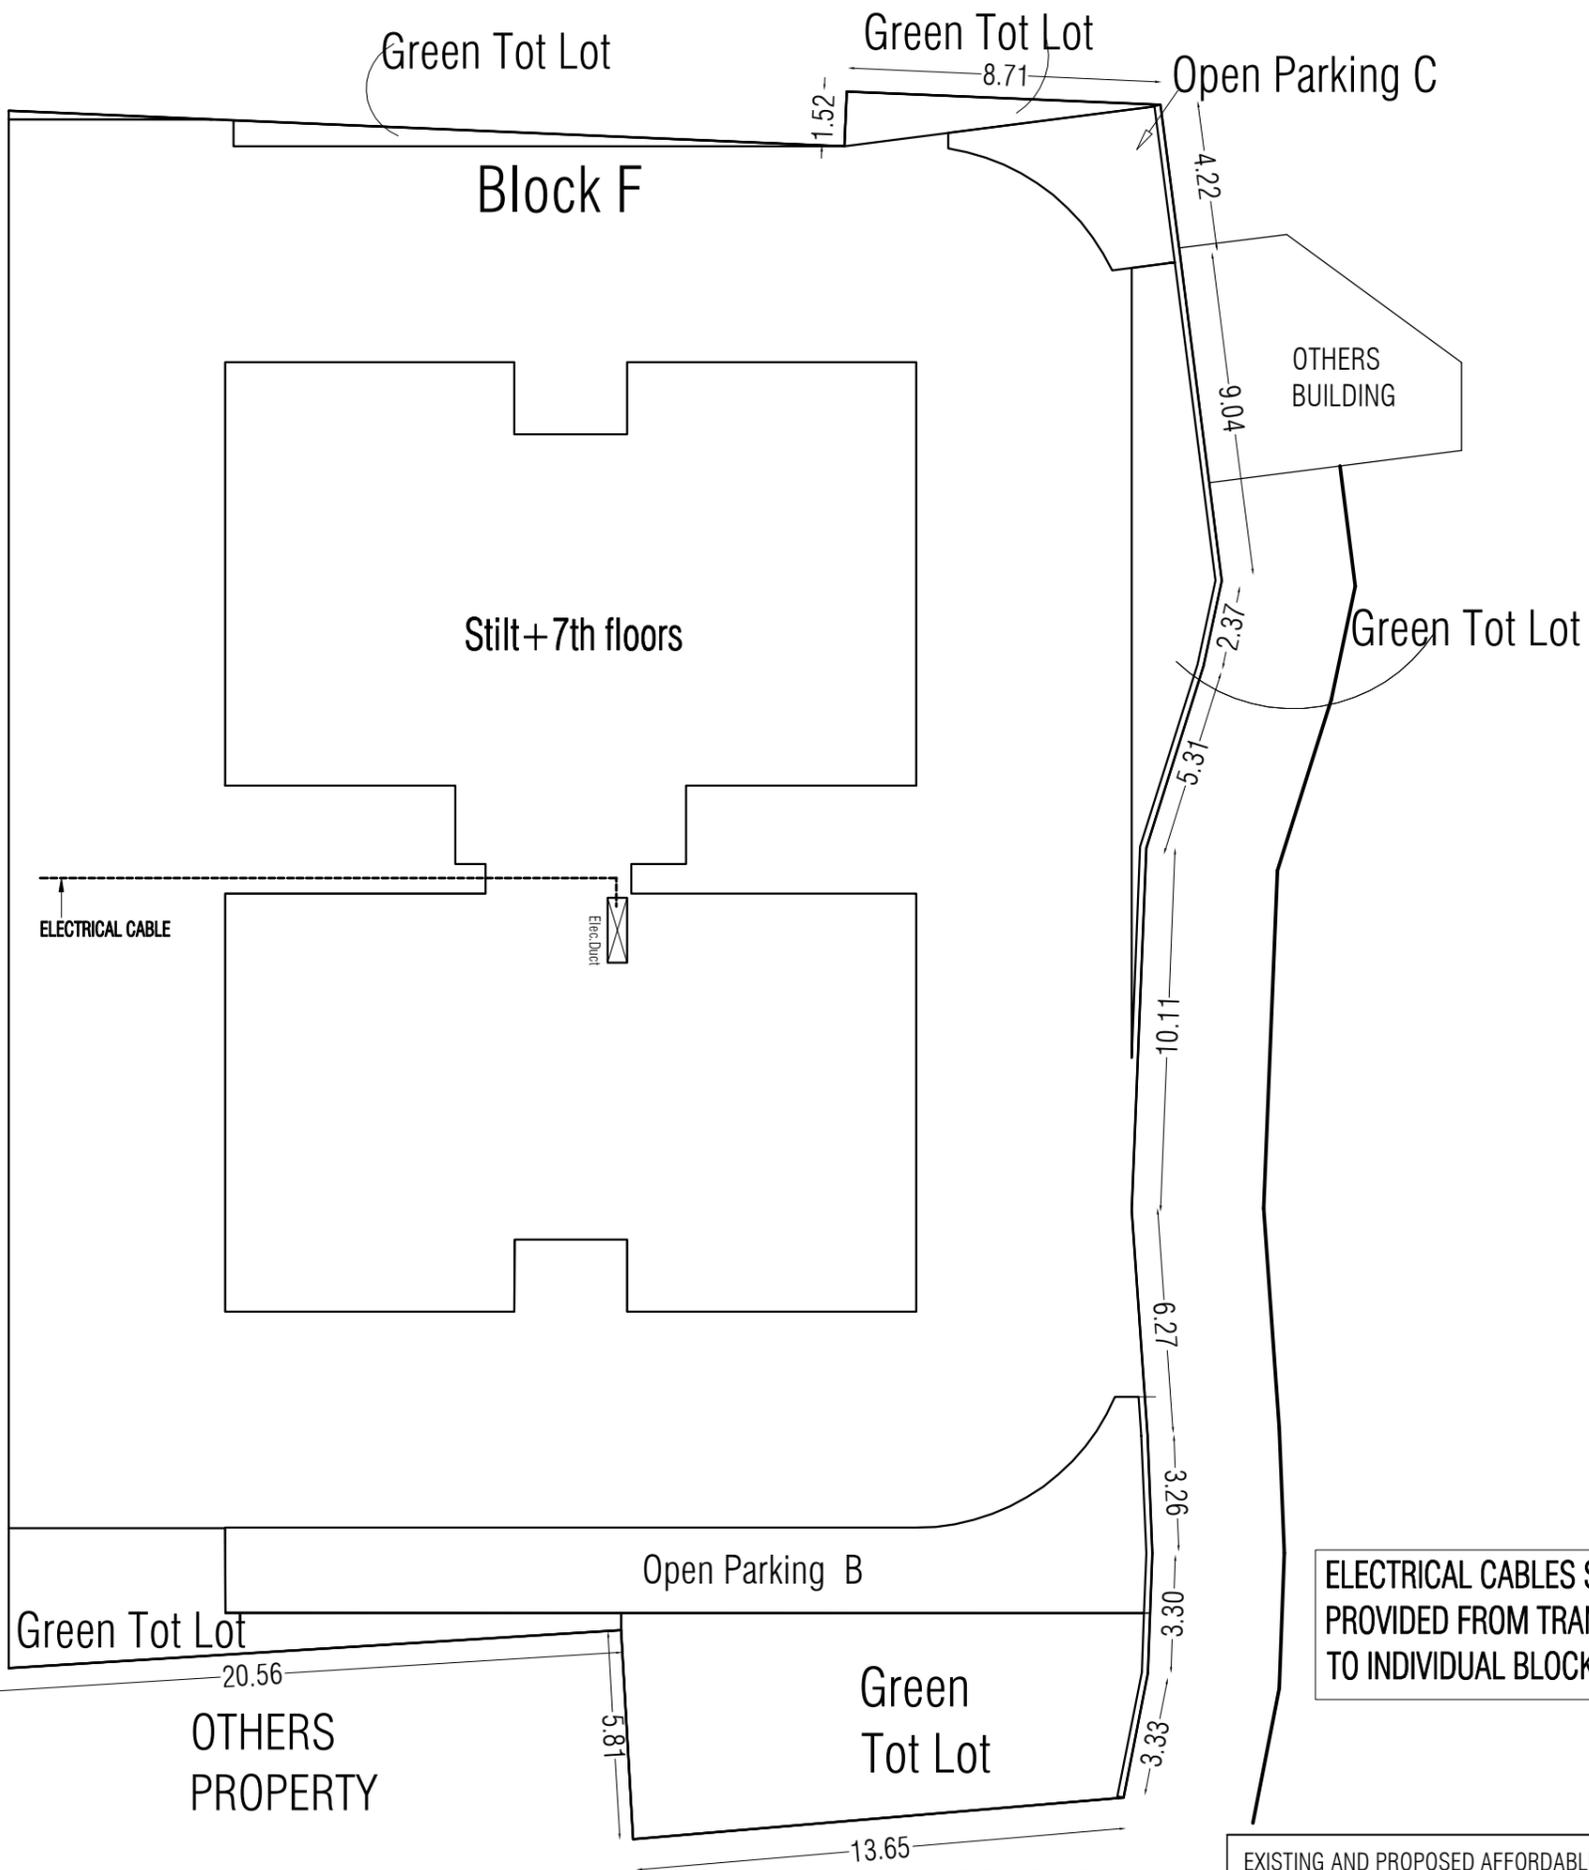

ELECTRICAL CABLES SHALL BE PROVIDED FROM TRANSFORMER/ METER ROOM TO INDIVIDUAL BLOCKS FOR POWER SUPPLY

ELECTRICAL SUPPLY PLAN

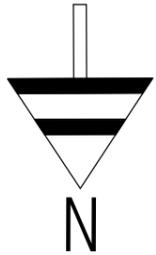

EXISTING AND PROPOSED AFFORDABLE (GROUP HOUSING) BUILDING PLAN FOR SHRI RAMCHANDRA PATEL S/O SHRI LALLURAM FOR SHRI AJAY KUMAR SINGH S/O SHRI BAIJNATH SINGH, FOR SHRI JITENDRA YADAV S/O SHRI BADOO YADAV, FOR SHRI RAJAN KUMAR PATEL S/O SHRI PANCHOO LAL PATEL FOR SHRI GURU DAYAL YADAV S/O SHRI RAMJIYAVAN YADAV FOR SHRI DHANANJAY KUMAR SINGH S/O SHRI ANIRUDH PRASAD SINGH.

AT SM PLOT NO. 242 , 243, 244, MAUZA - RAMNAGAR, PARGANA - RAMNAGAR, TEHSIL AND DISTRICT - VARANASI.

FOR PUNEET KUMAR S/O LATE UMASHANKER. ASHISH KUMAR S/O LATE UMASHANKER. SMT. ASHA KUMARI W/O LATE UMASHANKER. KAMLESH CHANDRA GUPTA S/O LATE GANGA RAM. RAKESH CHANDRA GUPTA S/O LATE GANGA RAM. AT ARAZI NO. 241 (PART) MAUZA - RAMNAGAR, PARGANA - RAMNAGAR, TEHSIL - SADAR DISTRICT - VARANASI. (THROUGH DEVELOPMENT AGREEMENT WITH ROMA BUILDERS AND PROMOTERS (P) LTD.)