


SEWER LINE

W SECTION

18.00 m

→

→

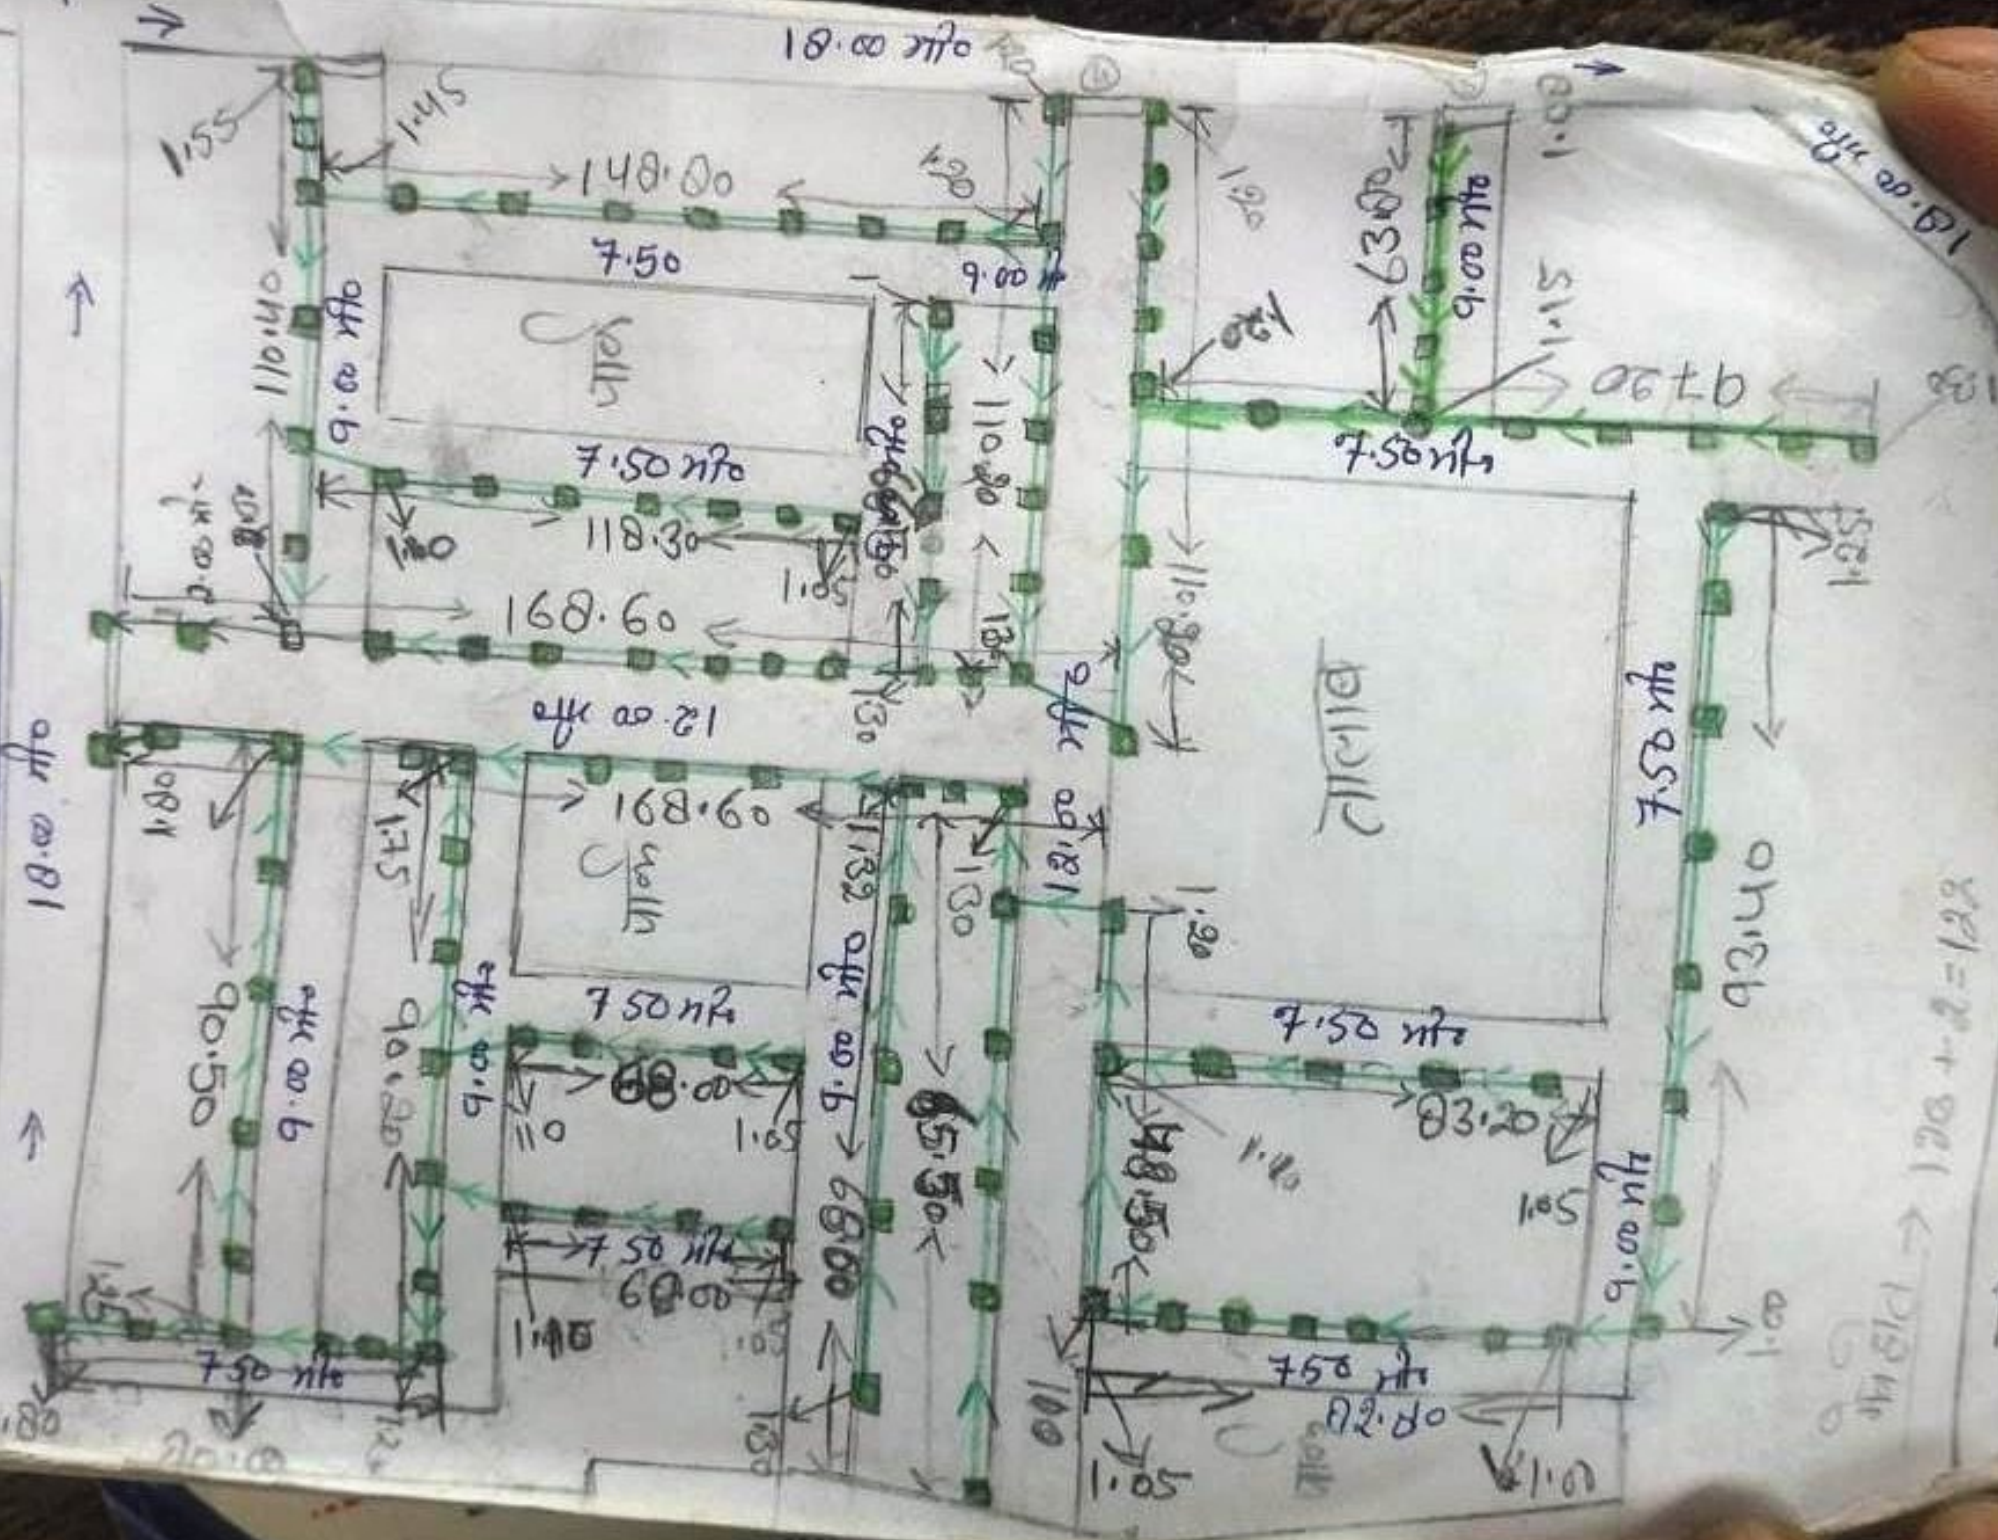

1200 + 2 = 1202

→

SEWER LINE

→