



DROP 1 DROP 2 DROP 3 DROP 4

DETAIL OF DOMESTIC WATER SUPPLY DROPS

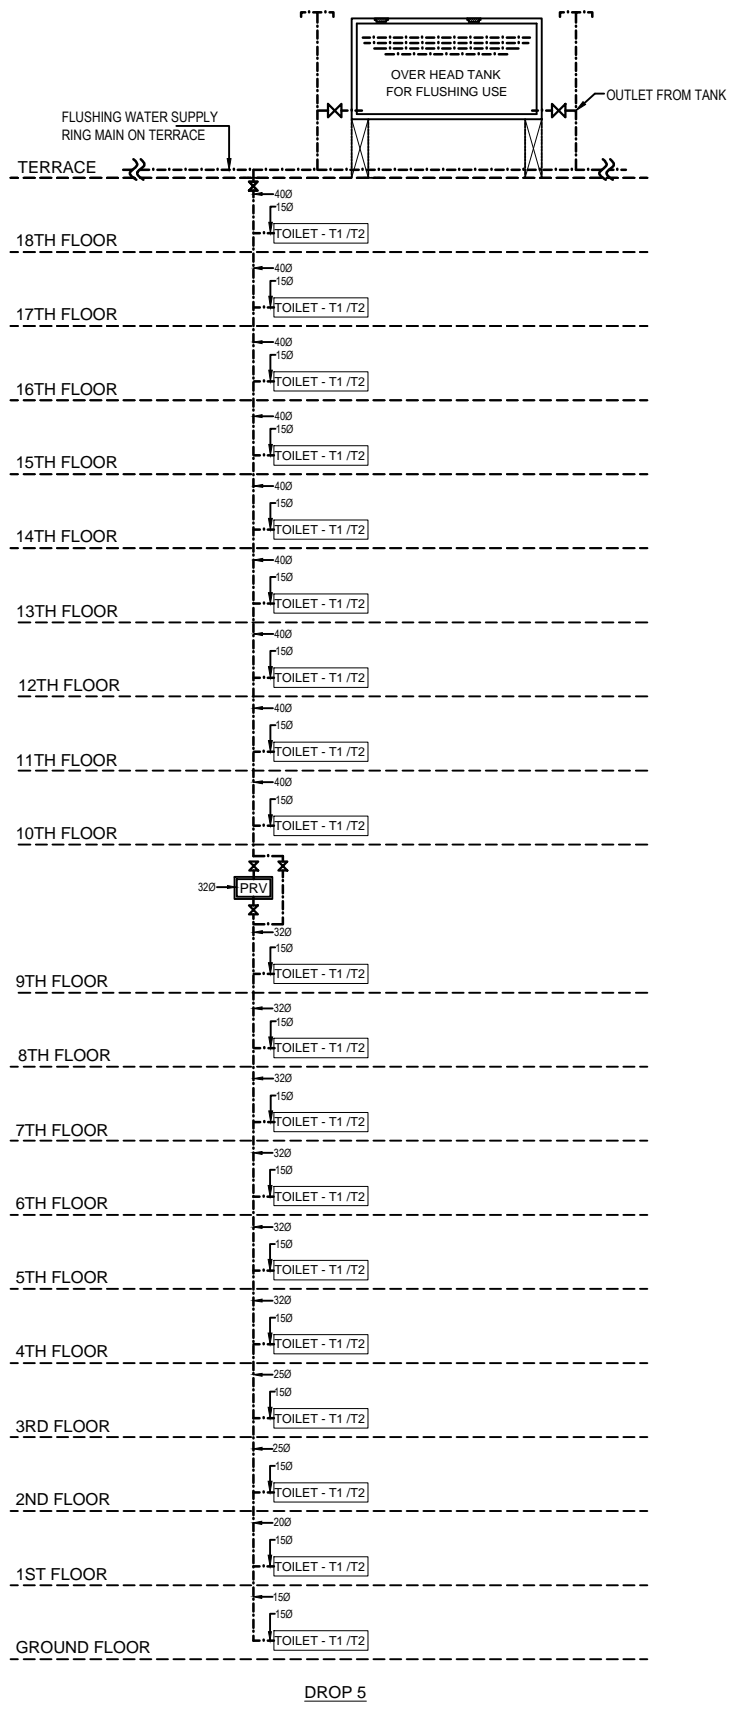

DROP 5

DETAIL OF FLUSHING WATER SUPPLY DROPS

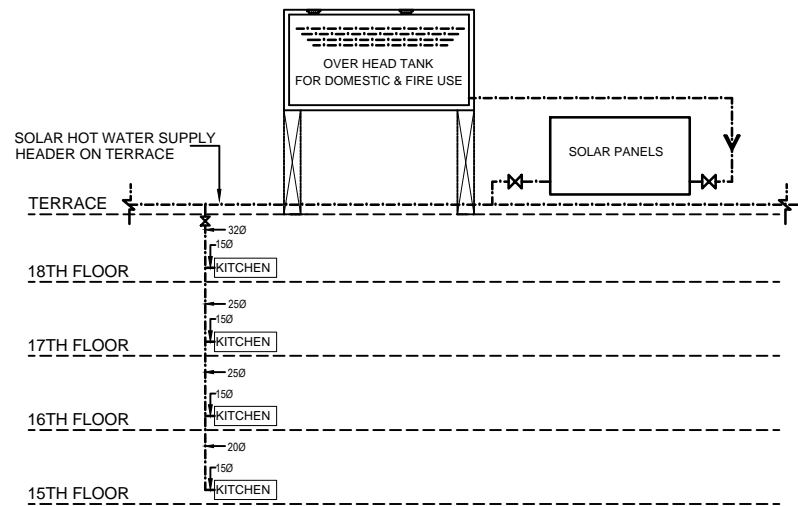

DROP 6

DETAIL OF SOLAR WATER SUPPLY DROPS

LEGEND : (Plumbing)

S. No.	SYMBOL	DESCRIPTION
1.		BALL VALVE TYPE ISOLATING VALVE
2.		PRESSURE REDUCING VALVE
3.		
4.		
5.		

NOTES : (Plumbing)

- COLD WATER SUPPLY PIPE MATERIAL
 - FOR INSIDE TOILET - CPVC (SDR-11) WITH SOLVENT CEMENT JOINTS
 - FOR DUCT / TERRACE - UPVC SCH 80 PIPES WITH SCH 80 FITTINGS BY SOLVENT CEMENT JOINT
- HOT WATER SUPPLY PIPE MATERIAL
 - FOR INSIDE TOILET - CPVC (SDR-11) WITH SOLVENT CEMENT JOINTS
 - FOR DUCT / TERRACE - CPVC (SDR-11) WITH SOLVENT CEMENT JOINTS
- THE WATER SUPPLY PIPE DIAMETER MENTION ON THE DRAWING IS NOMINAL SIZE / BORE.

R - 2	25 / 02 / 2012	Solar System Modified.
R - 1	14 / 12 / 2011	Modification as per Revised Height.
rev. no.	date	revision

project
**PROPOSED GARDENIA GLORY AT
SECTOR - 46, NOIDA.**

title
PLUMBING DRAWING (BLOCK-A1 TO A8)

subtitle
WATER SUPPLY SCHEMATIC (2B + G + 18)

drawing released for
☐ APPROVAL ☐ SUBMISSION
☐ ADVANCE COPY ☒ CONSTRUCTION

drg. no. GLORY / BL - A1 / P - 05

scale NTS date December 2011

drawn by SOM ckd by Anand Havella

architects
DEEPAK MEHTA & ASSOCIATES
ARCHITECTS, PLANNERS, VALUERS, LANDSCAPE & INTERIORS
PLOT NO. 16 ABHISHEK PLAZA L.S.C. MAYUR VIHAR PH II DELHI 91
PH: 65272180 TELEFAX: 22770180

services consultant
Consummate Engineering Services (P) Ltd.
A - 48, Sector - 52, Noida - 201 307
Tel : (0120) 4233034 / 4233035 Telefax : (0120) 2585577
3 / 179, Vivek Khand, Gomti Nagar, Lucknow - 226 010
Tel : (0522) 4005455 / 2395487 Telefax : (0522) 2395487
e mail : mail@cespl.in