



DETAIL OF DOMESTIC WATER SUPPLY DROPS

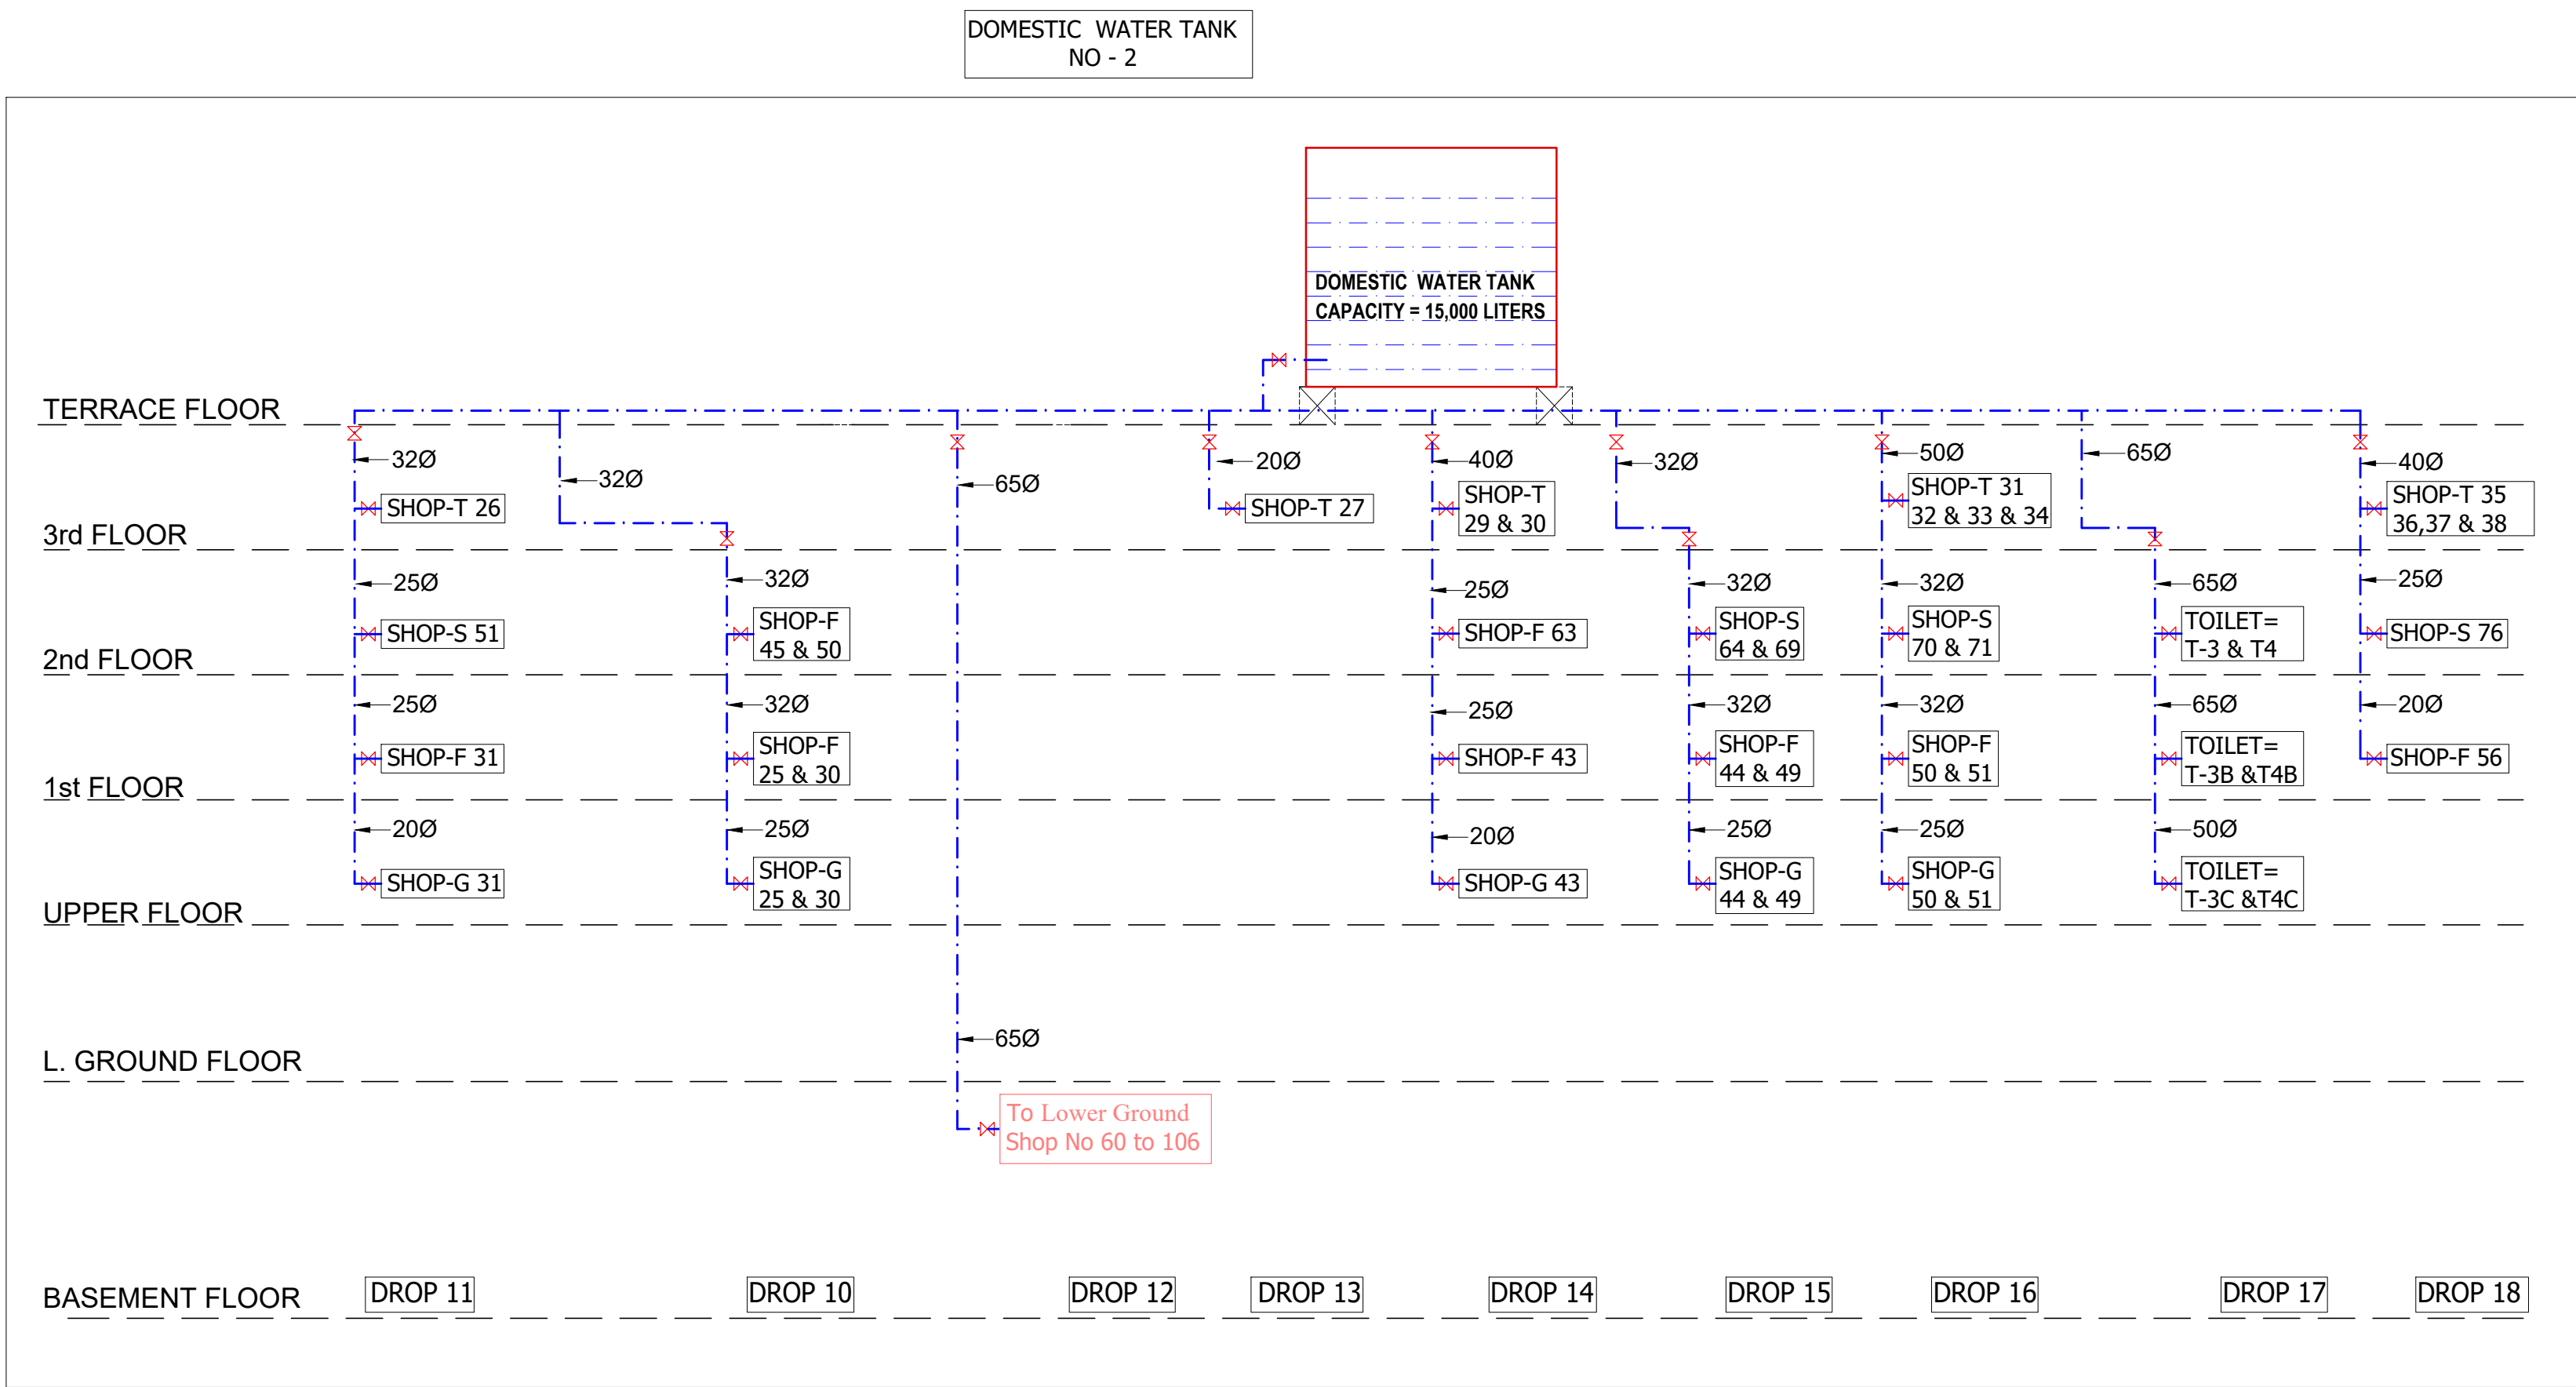

DETAIL OF DOMESTIC WATER SUPPLY DROPS

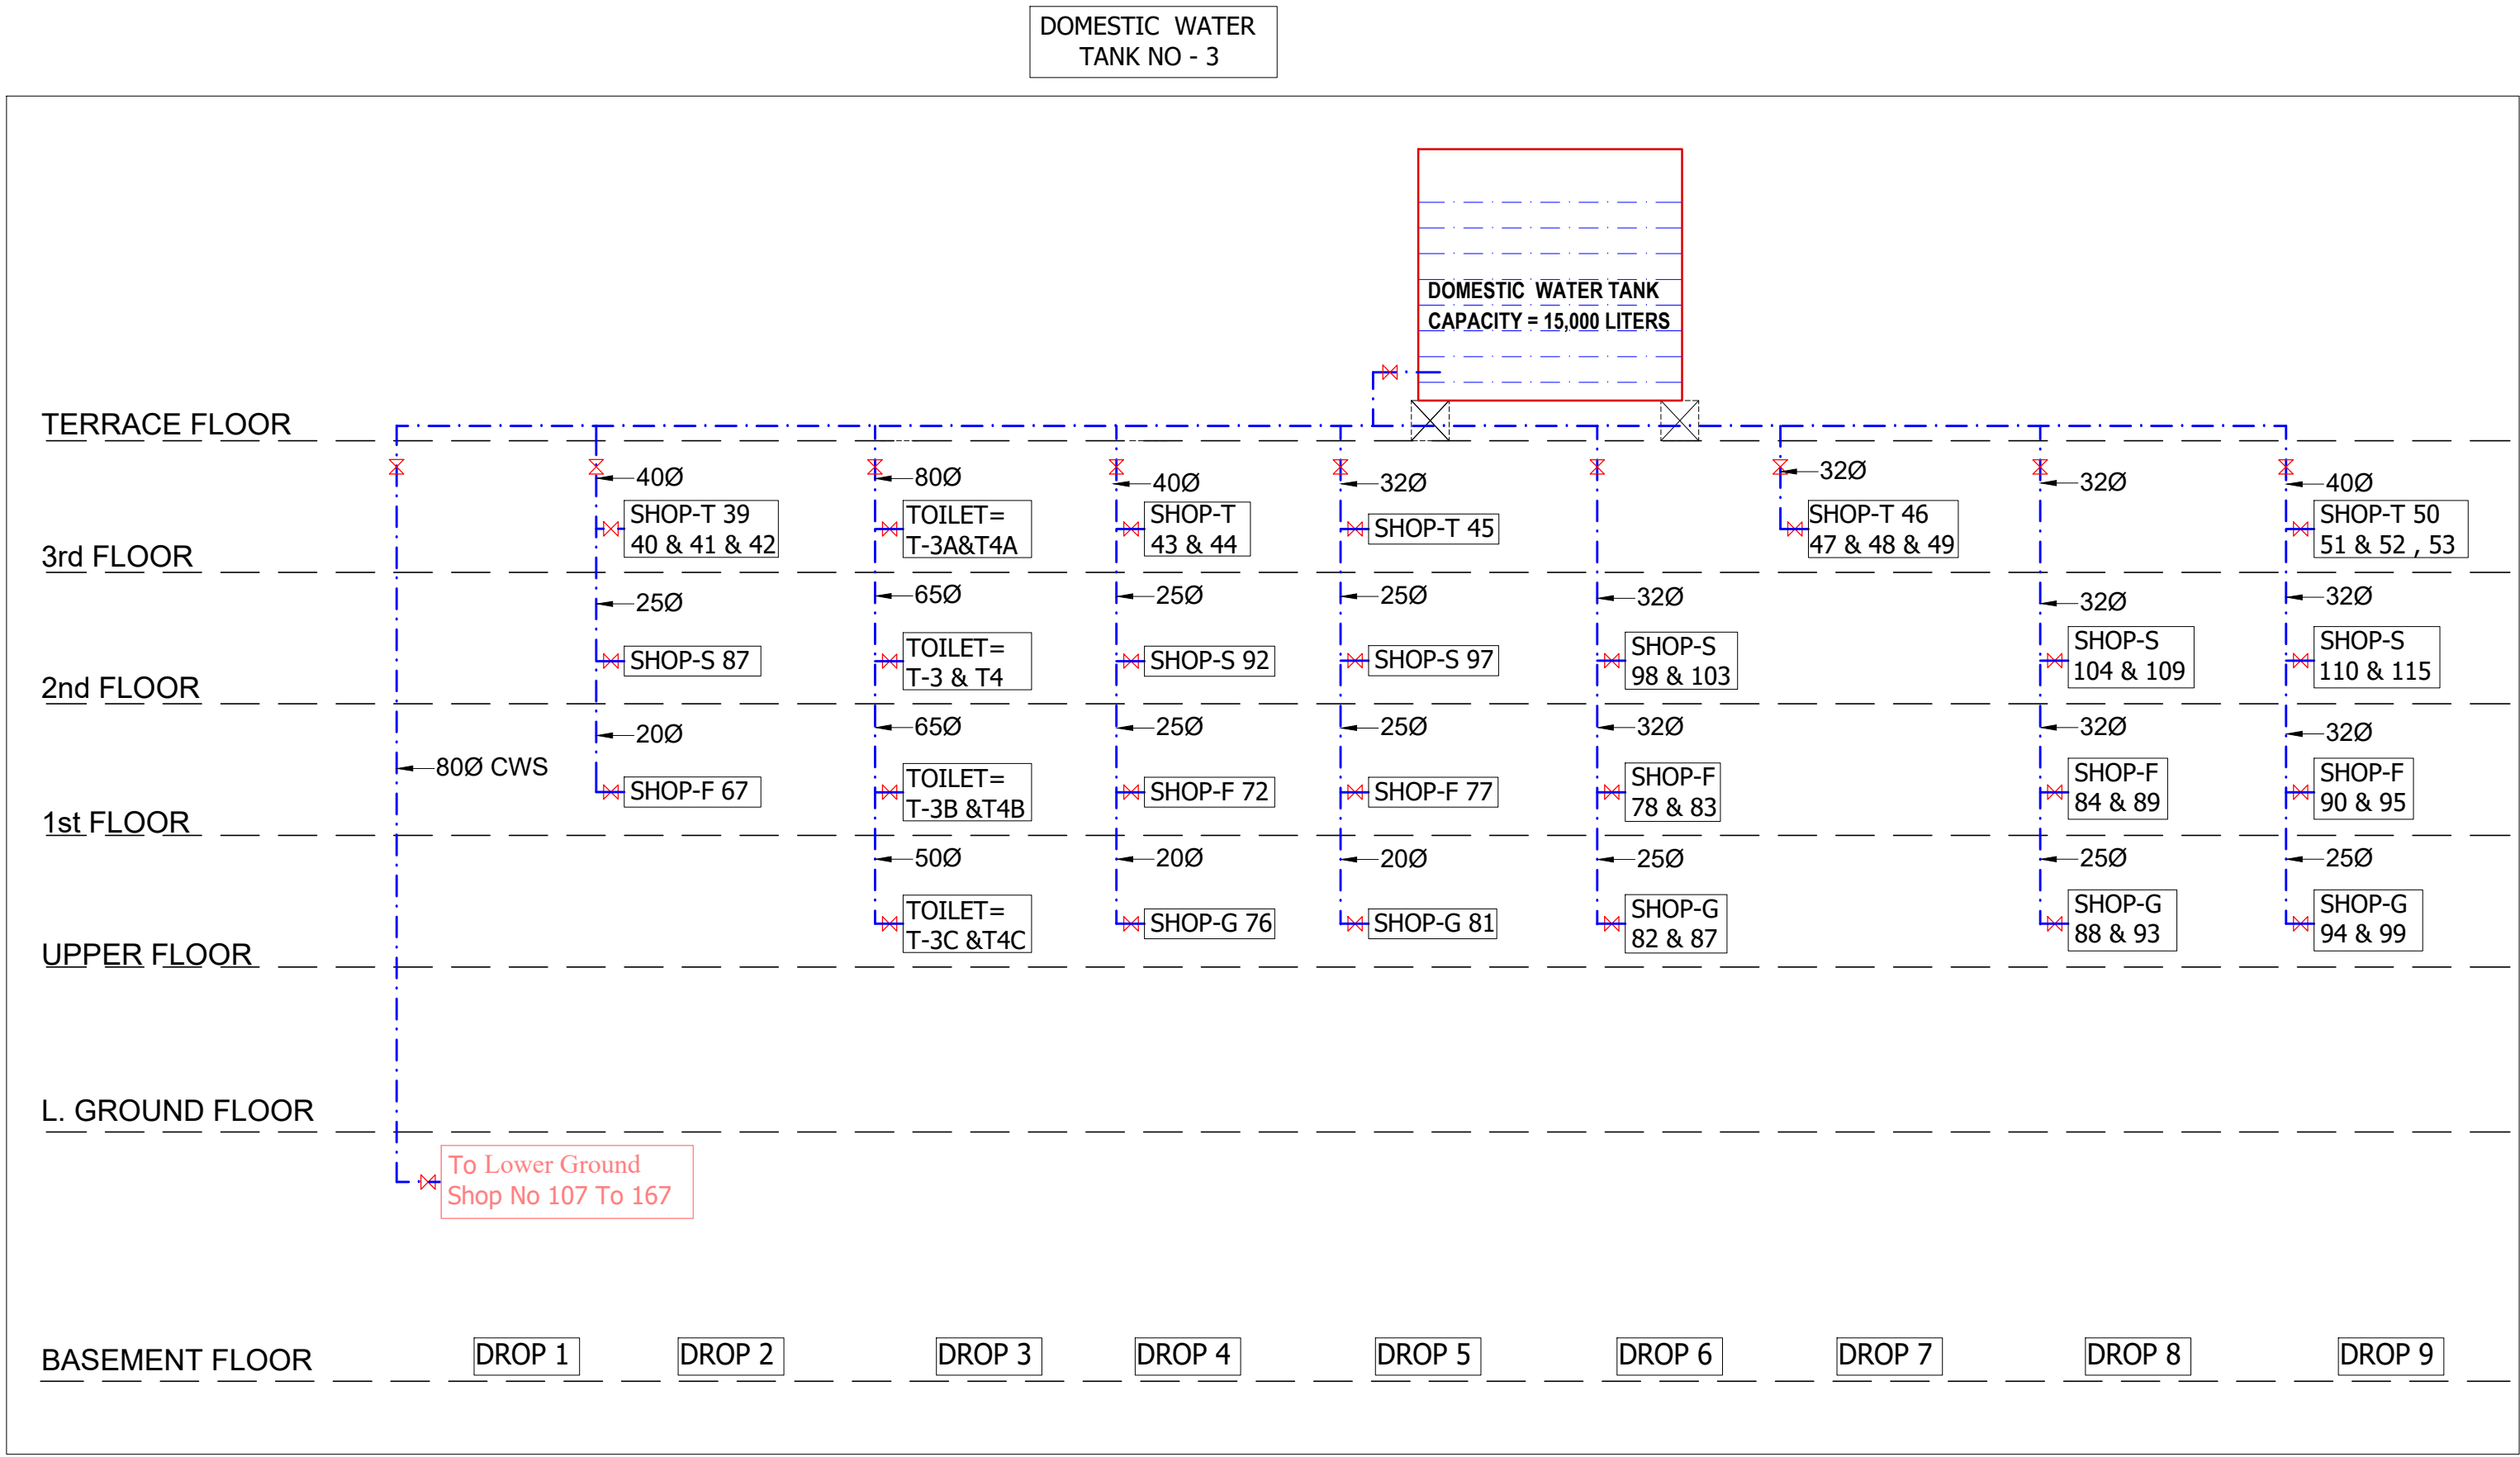

DETAIL OF DOMESTIC WATER SUPPLY DROPS

LEGEND : (Plumbing)		
S. No.	SYMBOL	DESCRIPTION
1.	---	DOMESTIC WATER SUPPLY PIPE
2.	---	BALL VALVE TYPE ISOLATING VALVE

NOTES : (Plumbing)		
1) MATERIAL SUGGESTED :-		
A) PUMP ROOM (INSIDE)	-	GI (Class C) BY TEFLON TAPE
B) FOR BASEMENT & PUMP RISER	-	G. I. (CLASS B) BY TEFLON TAPE
C) OVER HEAD TANK TO TERRACE LEVEL	-	GI (Class B) BY TEFLON TAPE
D) FOR COLD WATER SUPPLY PIPE :-		
a) FOR INSIDE TOILET / SHOPS	-	CPVC (SDR-11) WITH SOLVENT CEMENT JOINTS
b) FOR DUCT	-	UPVC SCH 80 PIPES WITH SCH 80 FITTINGS BY SOLVENT CEMENT JOINT
c) FOR TERRACE	-	UPVC SCH 80 PIPES WITH SCH 80 FITTINGS BY SOLVENT CEMENT JOINT
d) FOR FIRE PIPE	-	MS (CLASS C) HEAVY DUTY BY WELDED JOINT.

project

"KW DELHI-06"

RAJ NAGAR EXTENSION, GHAZIABAD,
UTTAR PRADESH.

title

PLUMBING DRAWING

subtitle

WATER SUPPLY SCHEMATIC

drawing released for

☒ APPROVAL

☐ ADVANCE COPY

☐ SUBMISSION

☐ CONSTRUCTION

drg. no.

KW - P- 08

scale

NTS

date

May -2017

drawn by

SOM

designed by

Sanjay Goel

checked by

Anand Havelia

architects

DEEPAK MEHTA & ASSOCIATES

ARCHITECTS, PLANNERS, VALUERS, LANDSCAPE & INTERIORS

PLOT NO. 16 ABHISHEK PLAZA L.S.C. MAYUR VIHAR PH II DELHI 91

PH: 65272180 TELEFAX: 22770180

services consultant

Consummate Engineering Services (P) Ltd.

cespl

Noida Office : B - 67, Sector - 67, Noida - 201 301
Tel : (0120) 6943500 (30 Lines)
Lko. Office : R 006, Rohitas Plumeria, Gomti Nagar, Lucknow
e mail : mail@cespl.in, website : www.cespl.in