
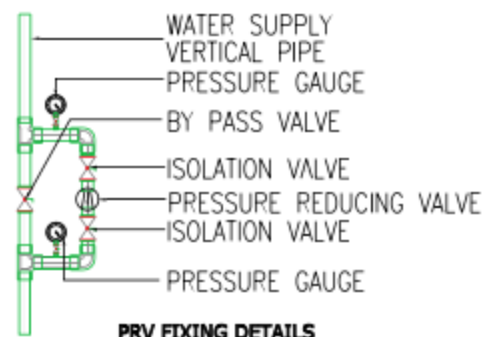
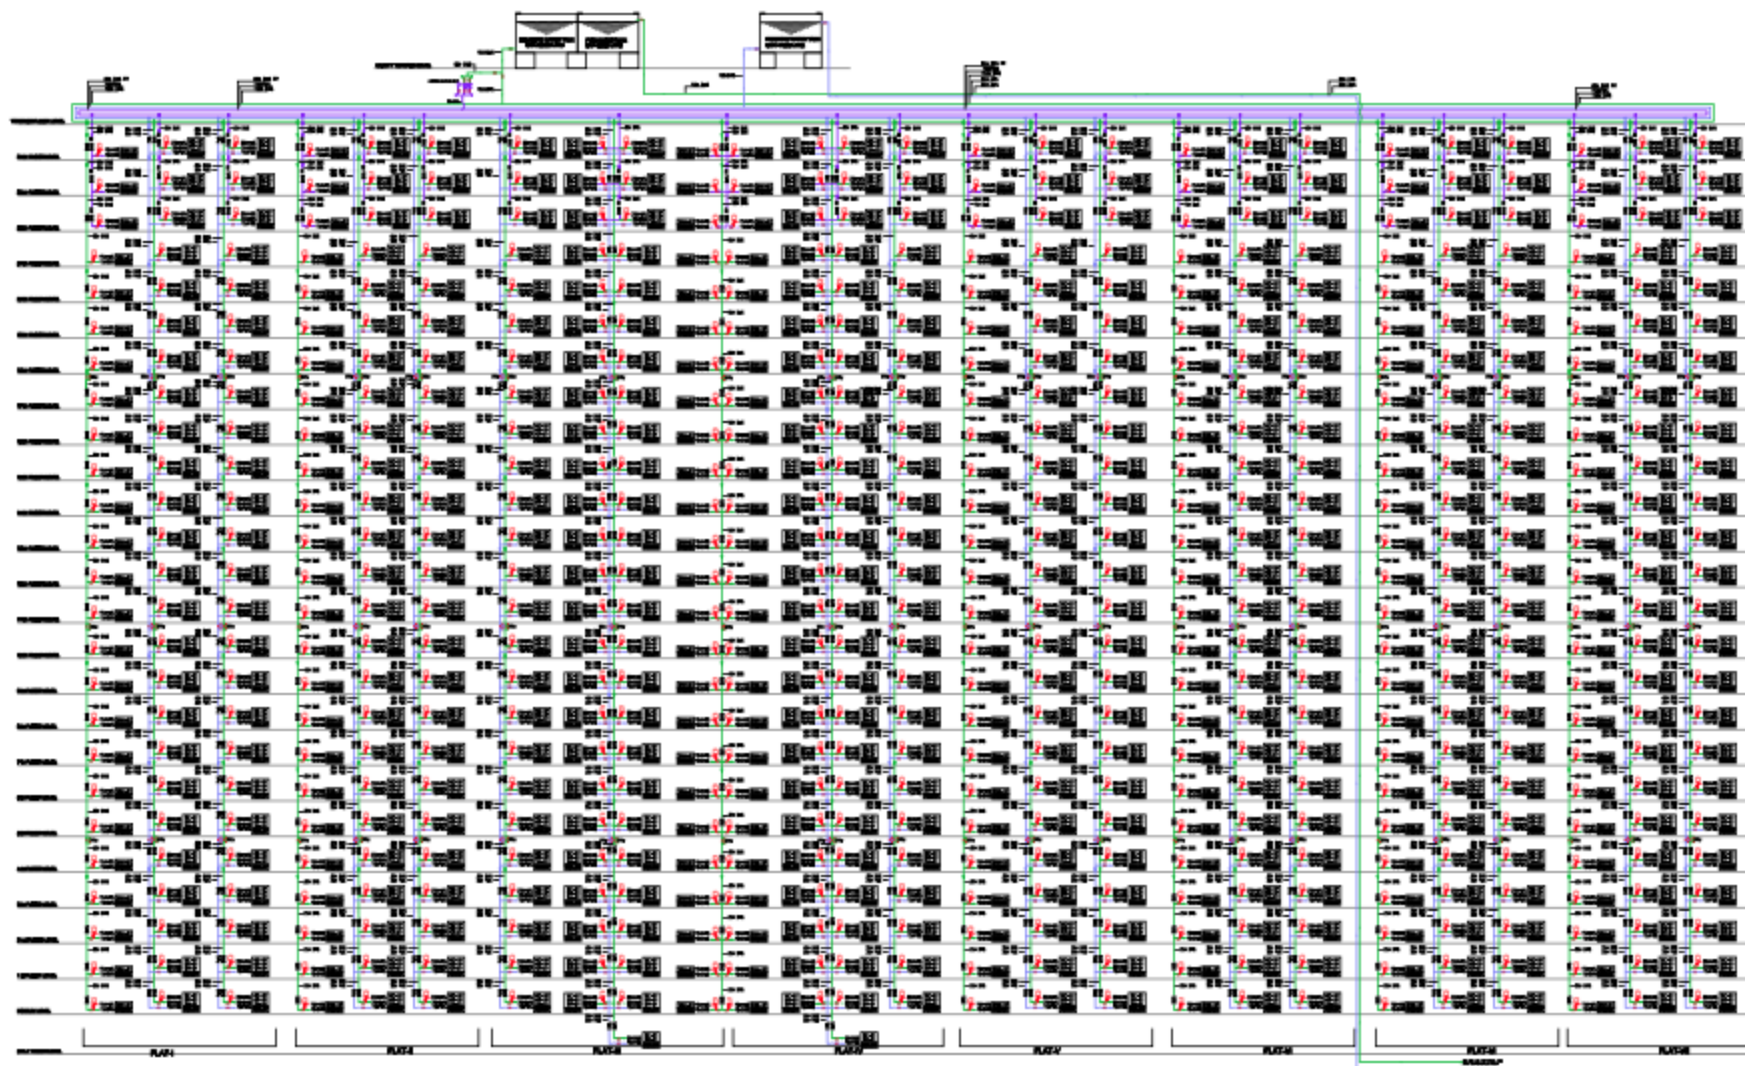


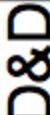

LEGEND

SYMBOL	DESCRIPTION
	COLD WATER SUPPLY LINE
	FLUSHING WATER SUPPLY LINE
	HOT WATER SUPPLY LINE
	VALVE
	NON RETURN VALVE
ARV	AIR RELEASE VALVE
WC	WATER CLOSET
UR	URINAL
WB	WASH BASIN
SH	SHOWER
PRV	PRESSURE REDUCING VALVE

COPY	REV.	DATE	REVISION/ISSUED TO
PROJECT :-			
"THE ARANYA" SECTOR-119, NOIDA			
BUILDERS & PROMOTER :-			
UNNATI FORTUNE GROUP			
DRAWING TITLE:			
WATER SUPPLY SYSTEM DIAGRAM TYPICAL TOWER- T1,T2,T3,T4&T5			
MEP CONSULTANTS :-			
KKSC KISHOR KUMAR SERVICES CONSULTANTS			
807 PRINCE TOWER, G-17 ARUNDA KHAND-2, NOIDA, U.P. 201014		PHONE: +91 120 4102058 MOBILE: +91 9810487835 kksc2010@gmail.com	
ARCHITECTS:			
DIMENSIONS & DESIGNS and other engineering & architectural designs D-508, Connaught Place NEW DELHI-110008 (INDIA) Ph: 011-38274478, 011-28274474			
DRAWN BY :- A.S.		CHECKED BY :- K.K.	
SCALE :- N.T.S.		DATED :- 20.06.2018	
		JOB. NO. :-	

D&D