

ELEVATIONS & SECTIONS



PROJECT TITLE
REVISED & PURCHASABLE
GROUP HOUSING AT PLOT
NO.-GH-07A, SECTOR-01,
GREATER NOIDA, FOR - Arihant
Infra Real Estate Pvt. Ltd.

DRAWING TITLE:-

ELEVATIONS & SECTIONS
(TOWER-M)
(S+19)

S-33

DRG NO.

SCALE 1:100

DATE 20/01/12

DRAWN

ARCHITECT DEEPAK MEHTA & ASSOCIATES
PLOT NO. 15, SECTOR-07A, GREATER NOIDA-201305




DEEPAK MEHTA & ASSOCIATES
ARCHITECTS, PLANNERS, VALUERS, LANDSCAPE & INTERIOR
PLOT NO. 15, SECTOR-07A, GREATER NOIDA-201305

For ARCHITECT'S SIGN
[Signature]

ARCHITECT'S SIGN

For OWNER'S SIGN
[Signature]

OWNER'S SIGN

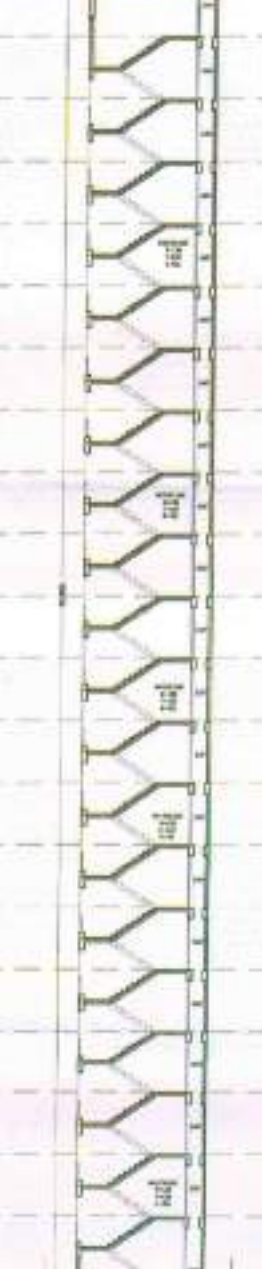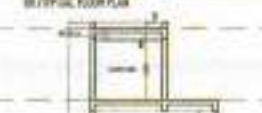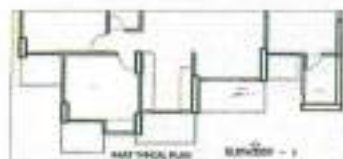

For Arihant Infra Realtors Pvt. Ltd.

Director