


18 MTR ROAD

COMPLETION WORK

WATER SUPPLY

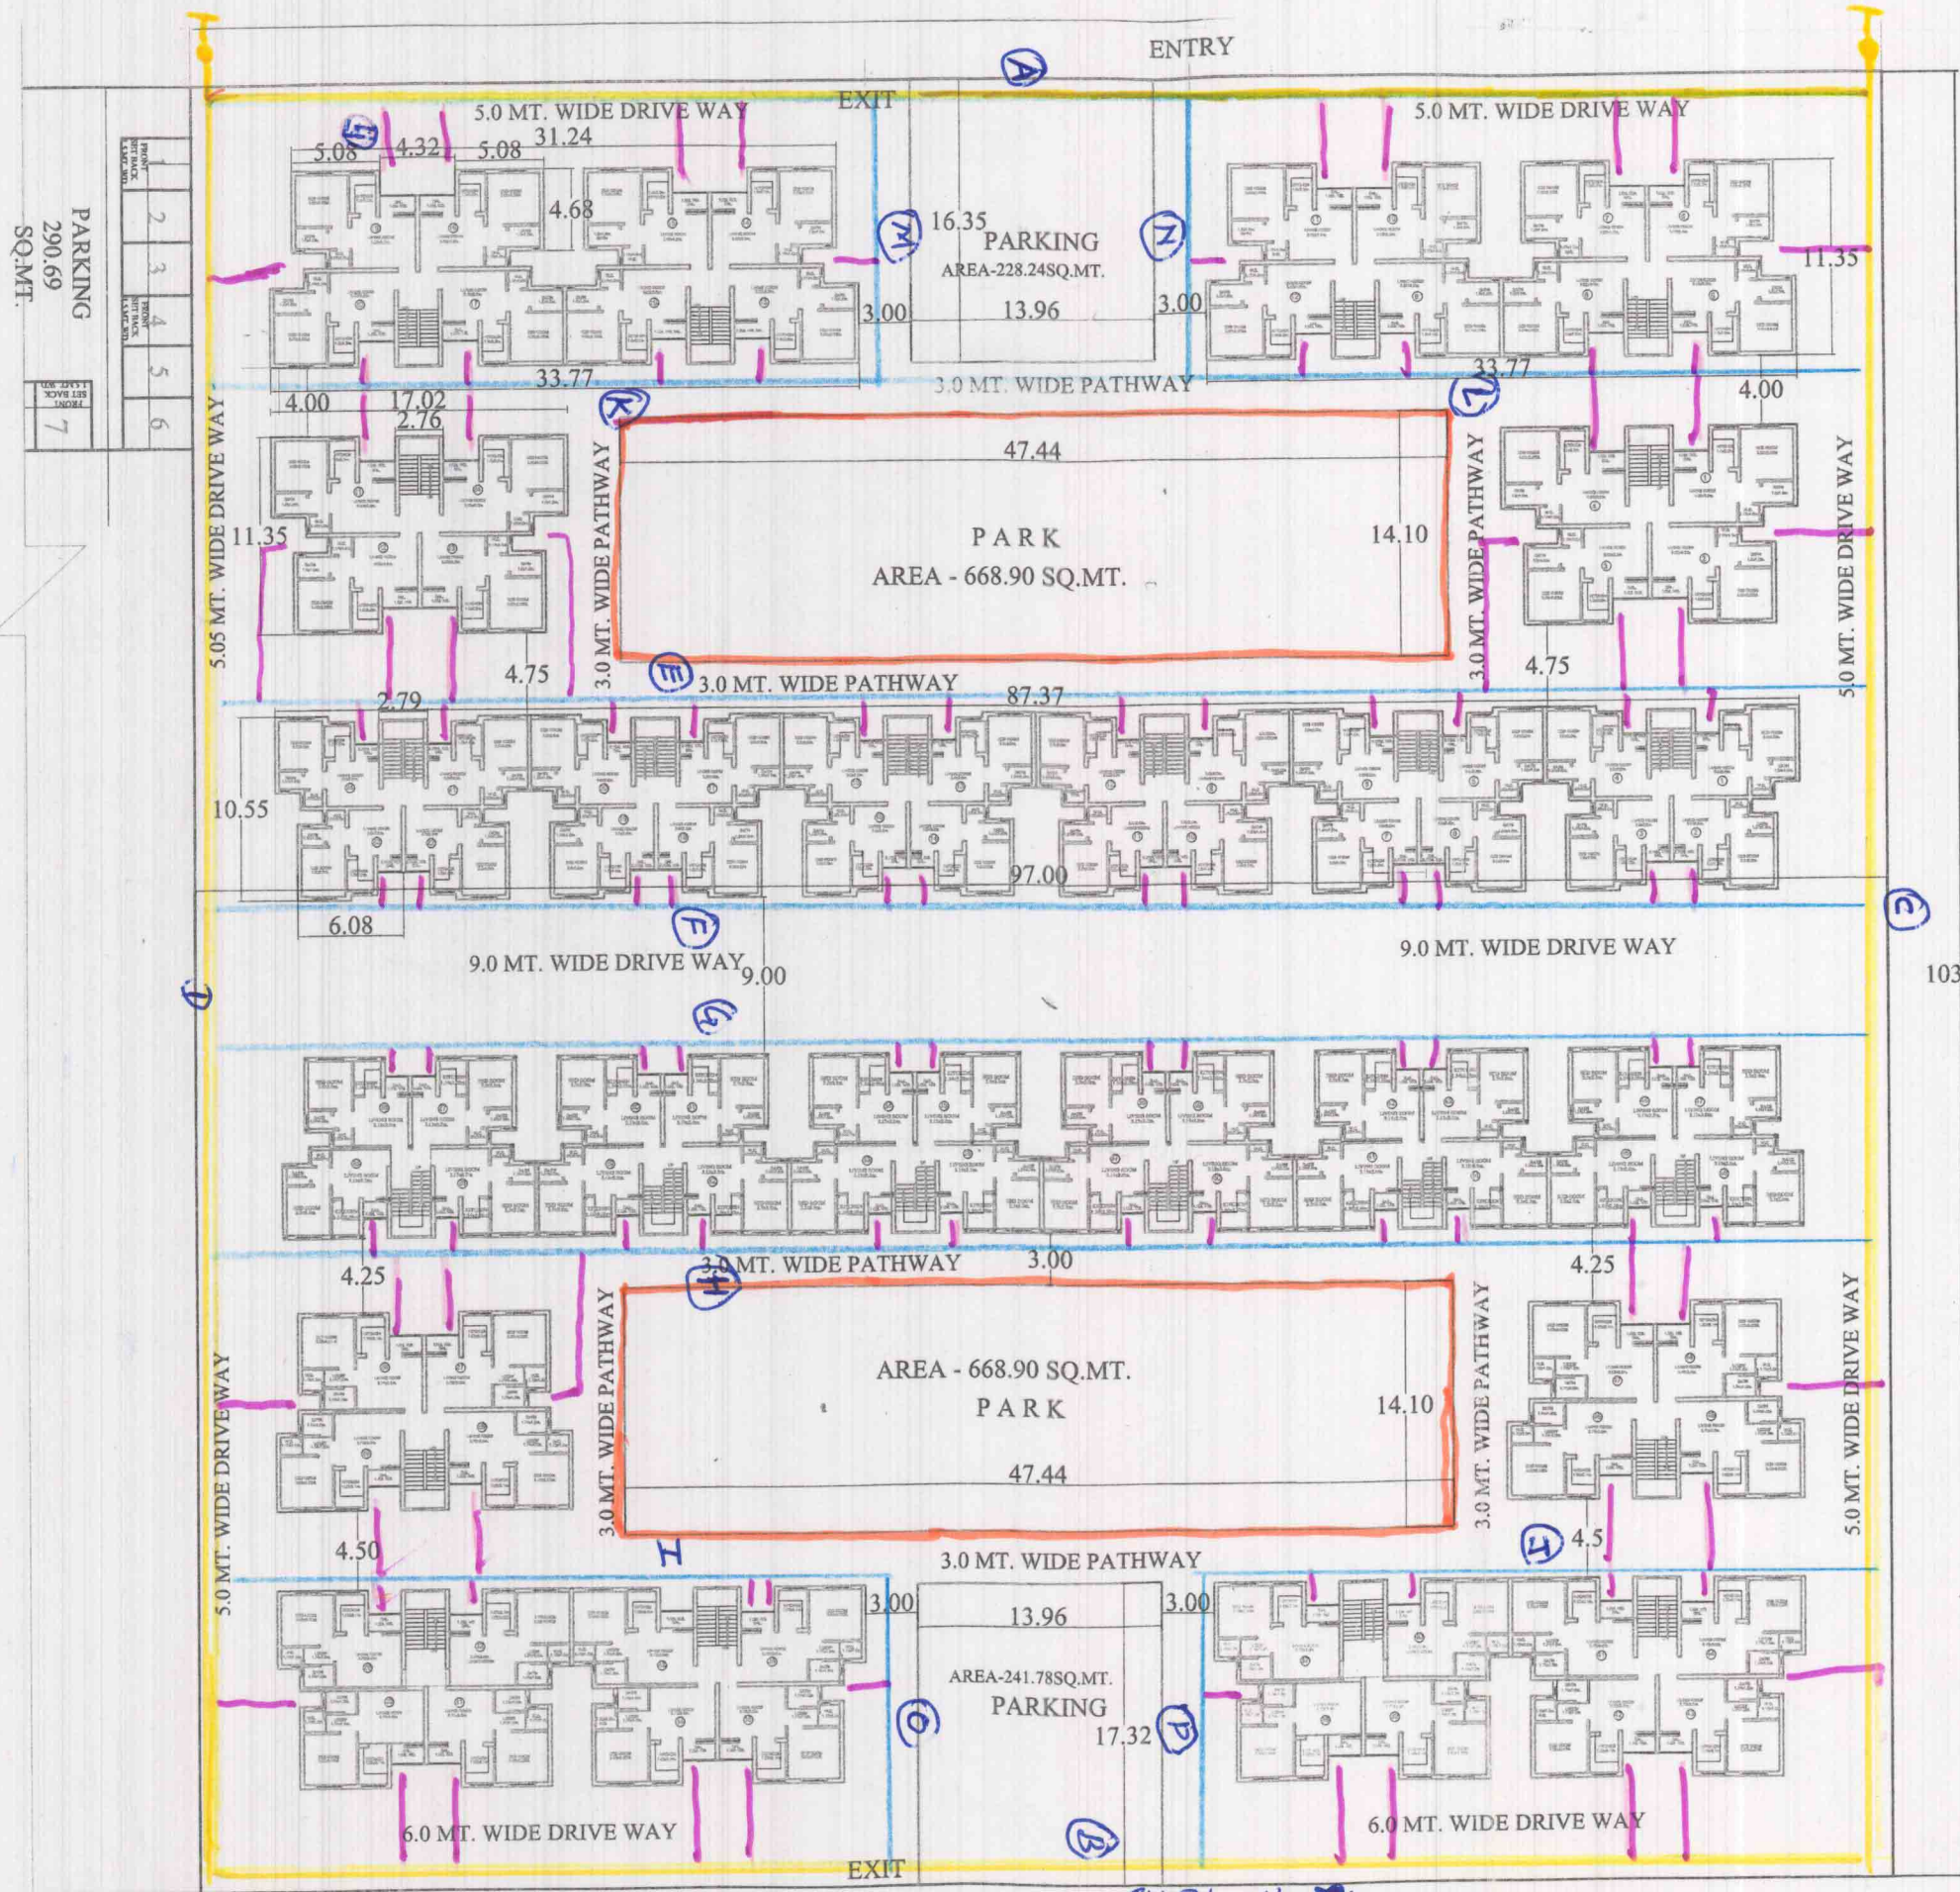

- 160mm dia Pipe
- 110mm dia Pipe
- WATER CONNECTION
- PARK

18.0M WIDE ROAD

F-20

F-19

Handwritten notes and signatures at the bottom right of the plan.