



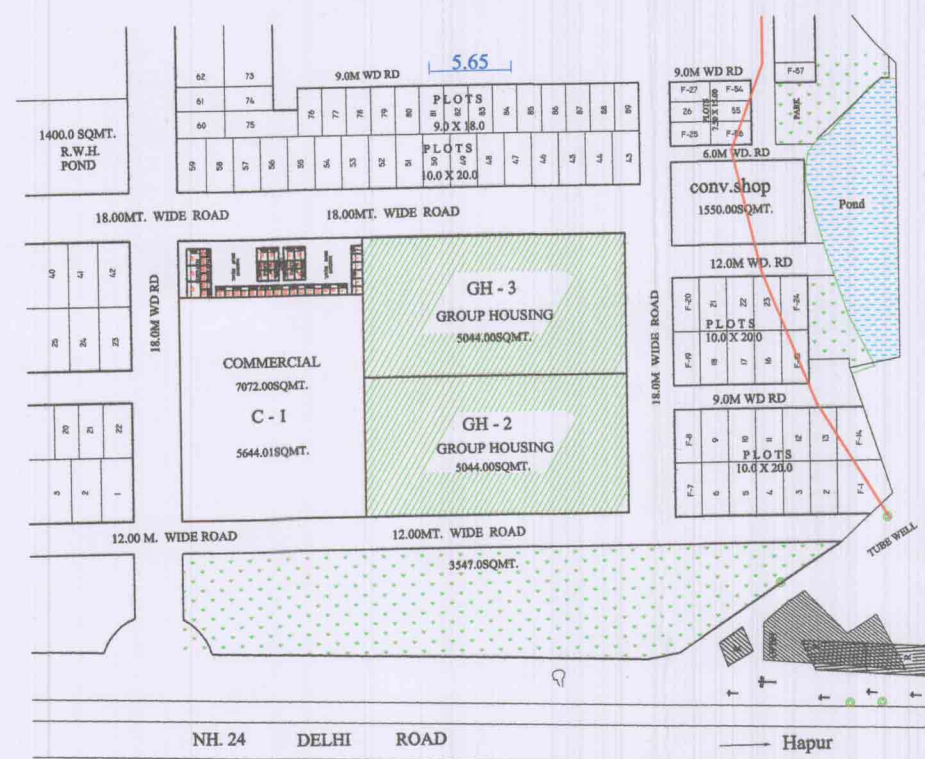

PART LAY OUT PLAN

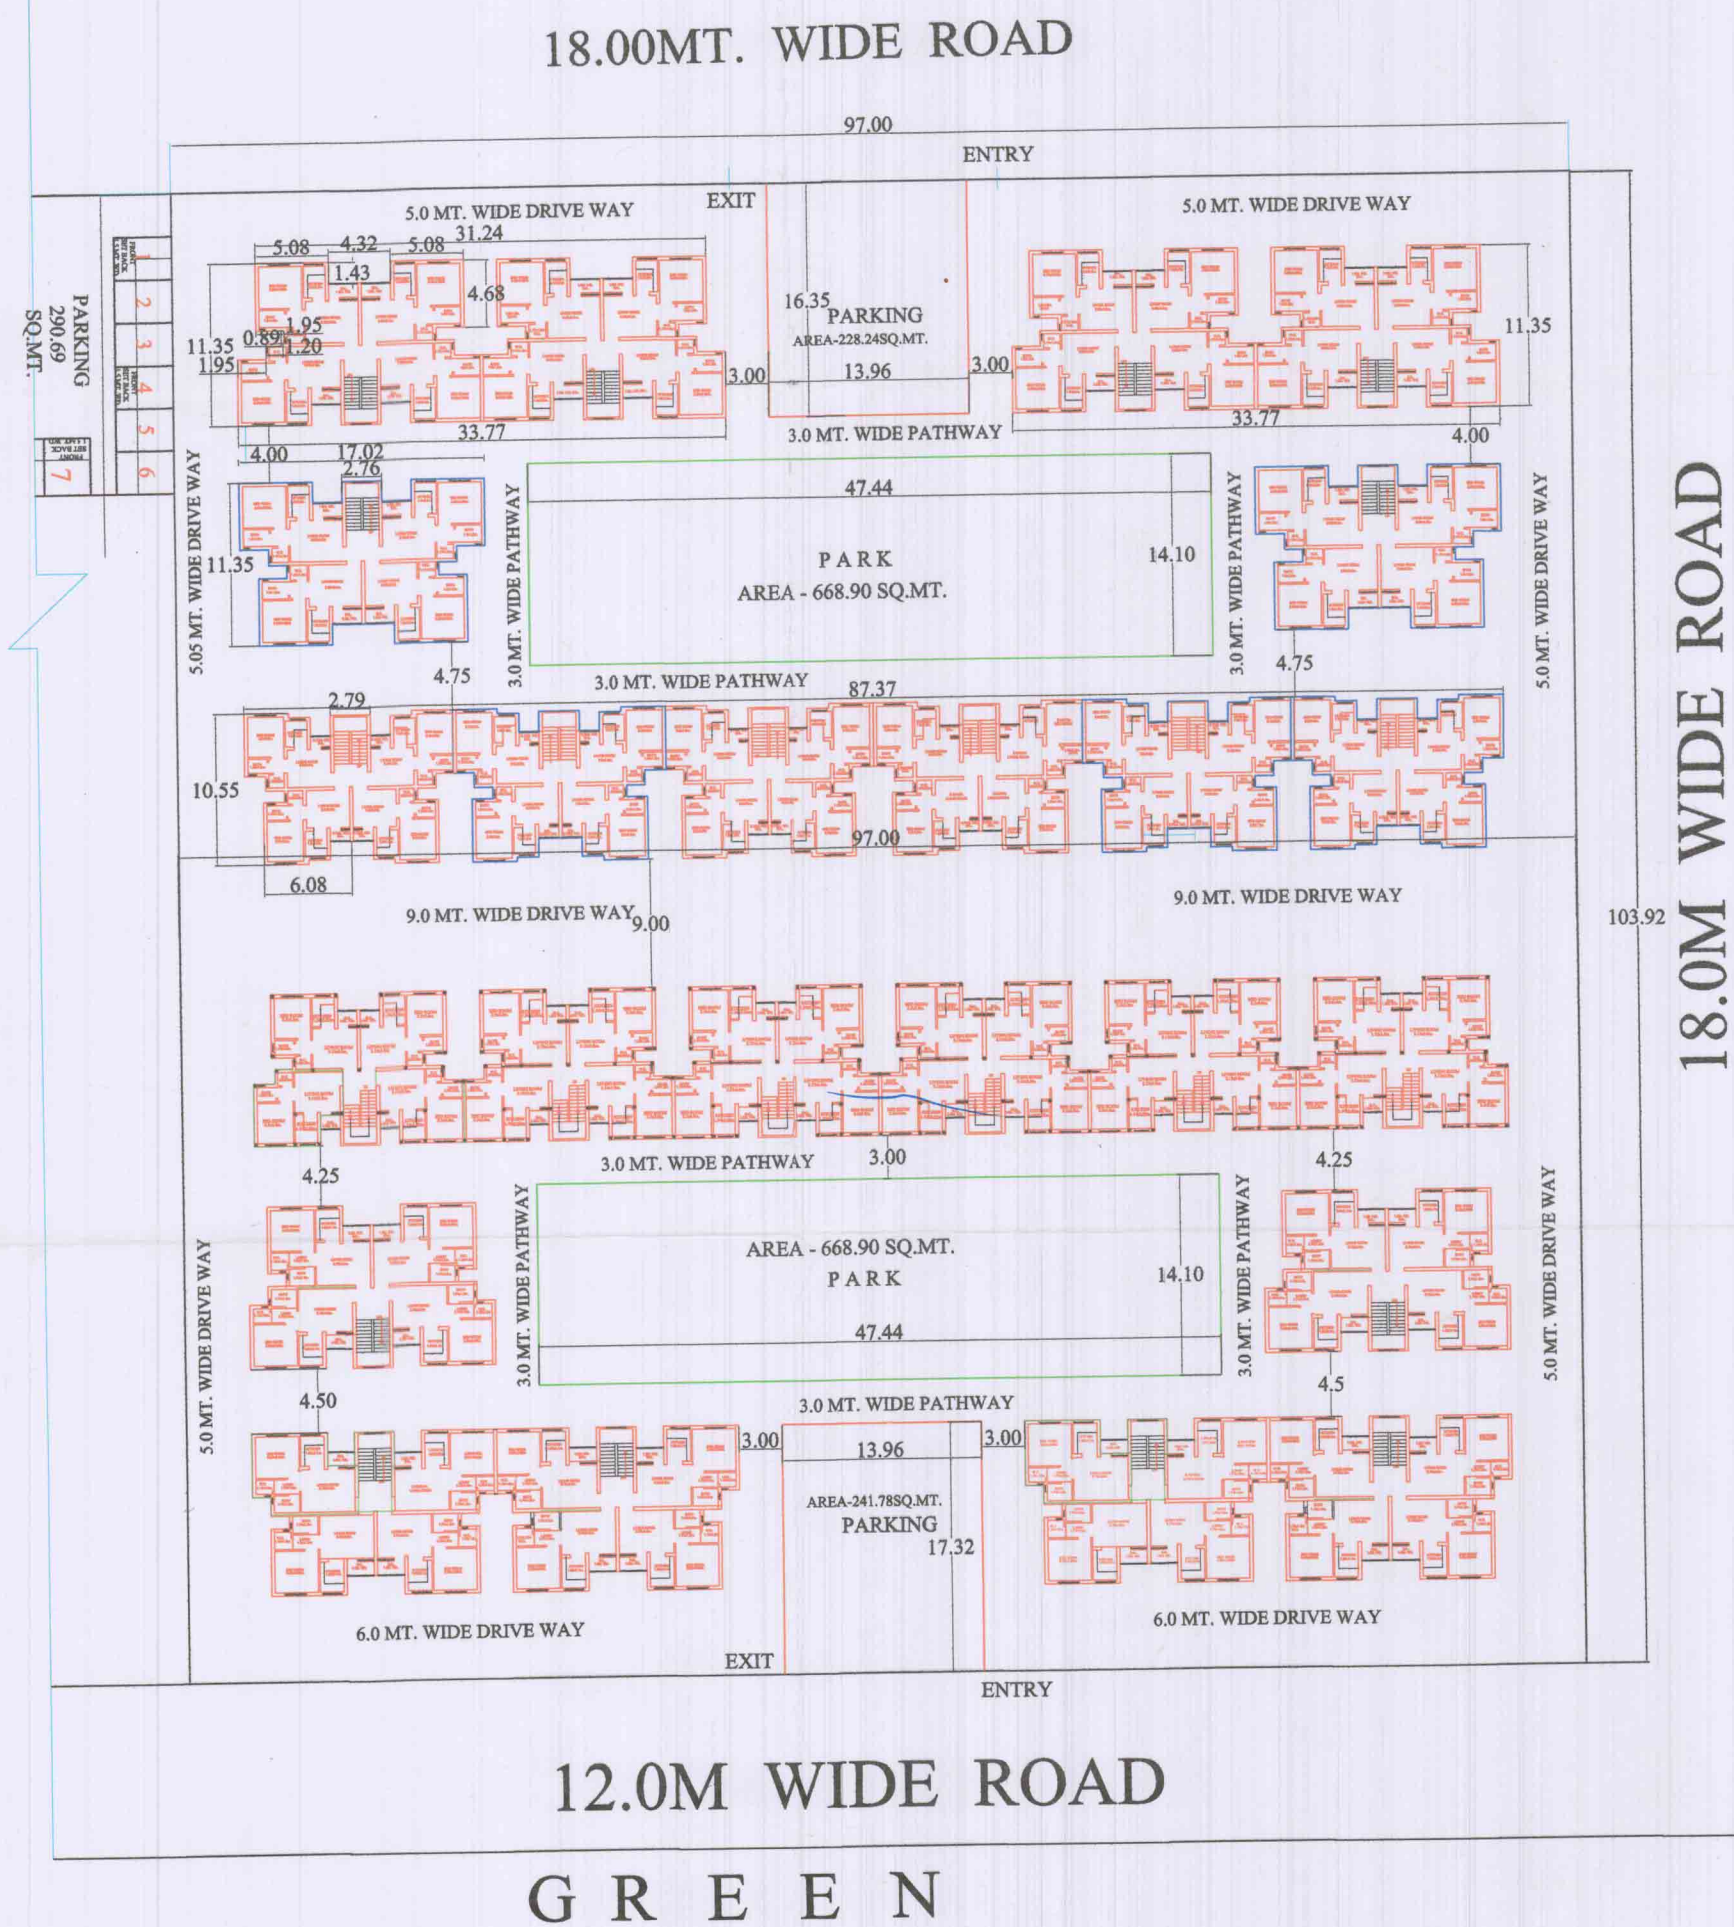

18.0M WIDE ROAD

HPDA


PROPOSED 192 E.W.S. & 192 L.I.G.
LAYOUT PLAN AT PLOT GH02, GH-03
PREET
VIHAR PHASE - II, HAPUR

AREA STATEMENT

PLOT NO. GH-02 AREA STATEMENT
TOTAL PLOT AREA - 5044.00 SQ. MT.
L.I.G. CARPET AREA - 29.02 SQ. MT.
L.I.G. COMMAN AREA - $13.87/4 = 3.47$ SQ. MT.
L.I.G. COVD. AREA - 36.15 SQ. MT.
E.W.S. CARPET AREA - 22.66 SQ. MT.
E.W.S. COMMAN AREA - $12.84/4 = 3.21$ SQ. MT.
E.W.S. COVD. AREA - 27.71 SQ. MT.

PLOT NO. GH-03 AREA STATEMENT
TOTAL PLOT AREA - 5044.00 SQ. MT.
L.I.G. CARPET AREA - 29.02 SQ. MT.
L.I.G. COMMAN AREA - $13.87/4 = 3.47$ SQ. MT.
L.I.G. COVD. AREA - 36.15 SQ. MT.
E.W.S. CARPET AREA - 22.66 SQ. MT.
E.W.S. COMMAN AREA - $12.84/4 = 3.21$ SQ. MT.
E.W.S. COVD. AREA - 27.71 SQ. MT.

NORTH

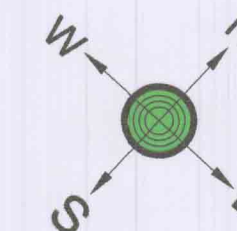

all dimensions are in MT.

DATE

DRAUGHTSMAN

ASSTT. TOWN
PLANNER

I/C PLANING

SUPT. ENGINEER

SECRETARY

VICE CHAIRMAN