




Divyakash Group  
ARCHITECTURAL . INTERIOR . PLANNING CONSULTANTS


NORTH:

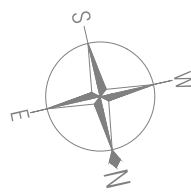

NOTES:-

1. THIS IS A CONCEPTUAL DRAWING NOT FOR CONSTRUCTION
2. ALL DIMENSIONS ARE IN MM
- ONLY NOTED DIMENSION SHALL BE FOLLOWED.

LEGENDS FOR DRAINAGE SYSTEM:-	
	DRAINAGE LINE
	SEWER MANHOLE
	RAIN WATER HARVESTING PIT

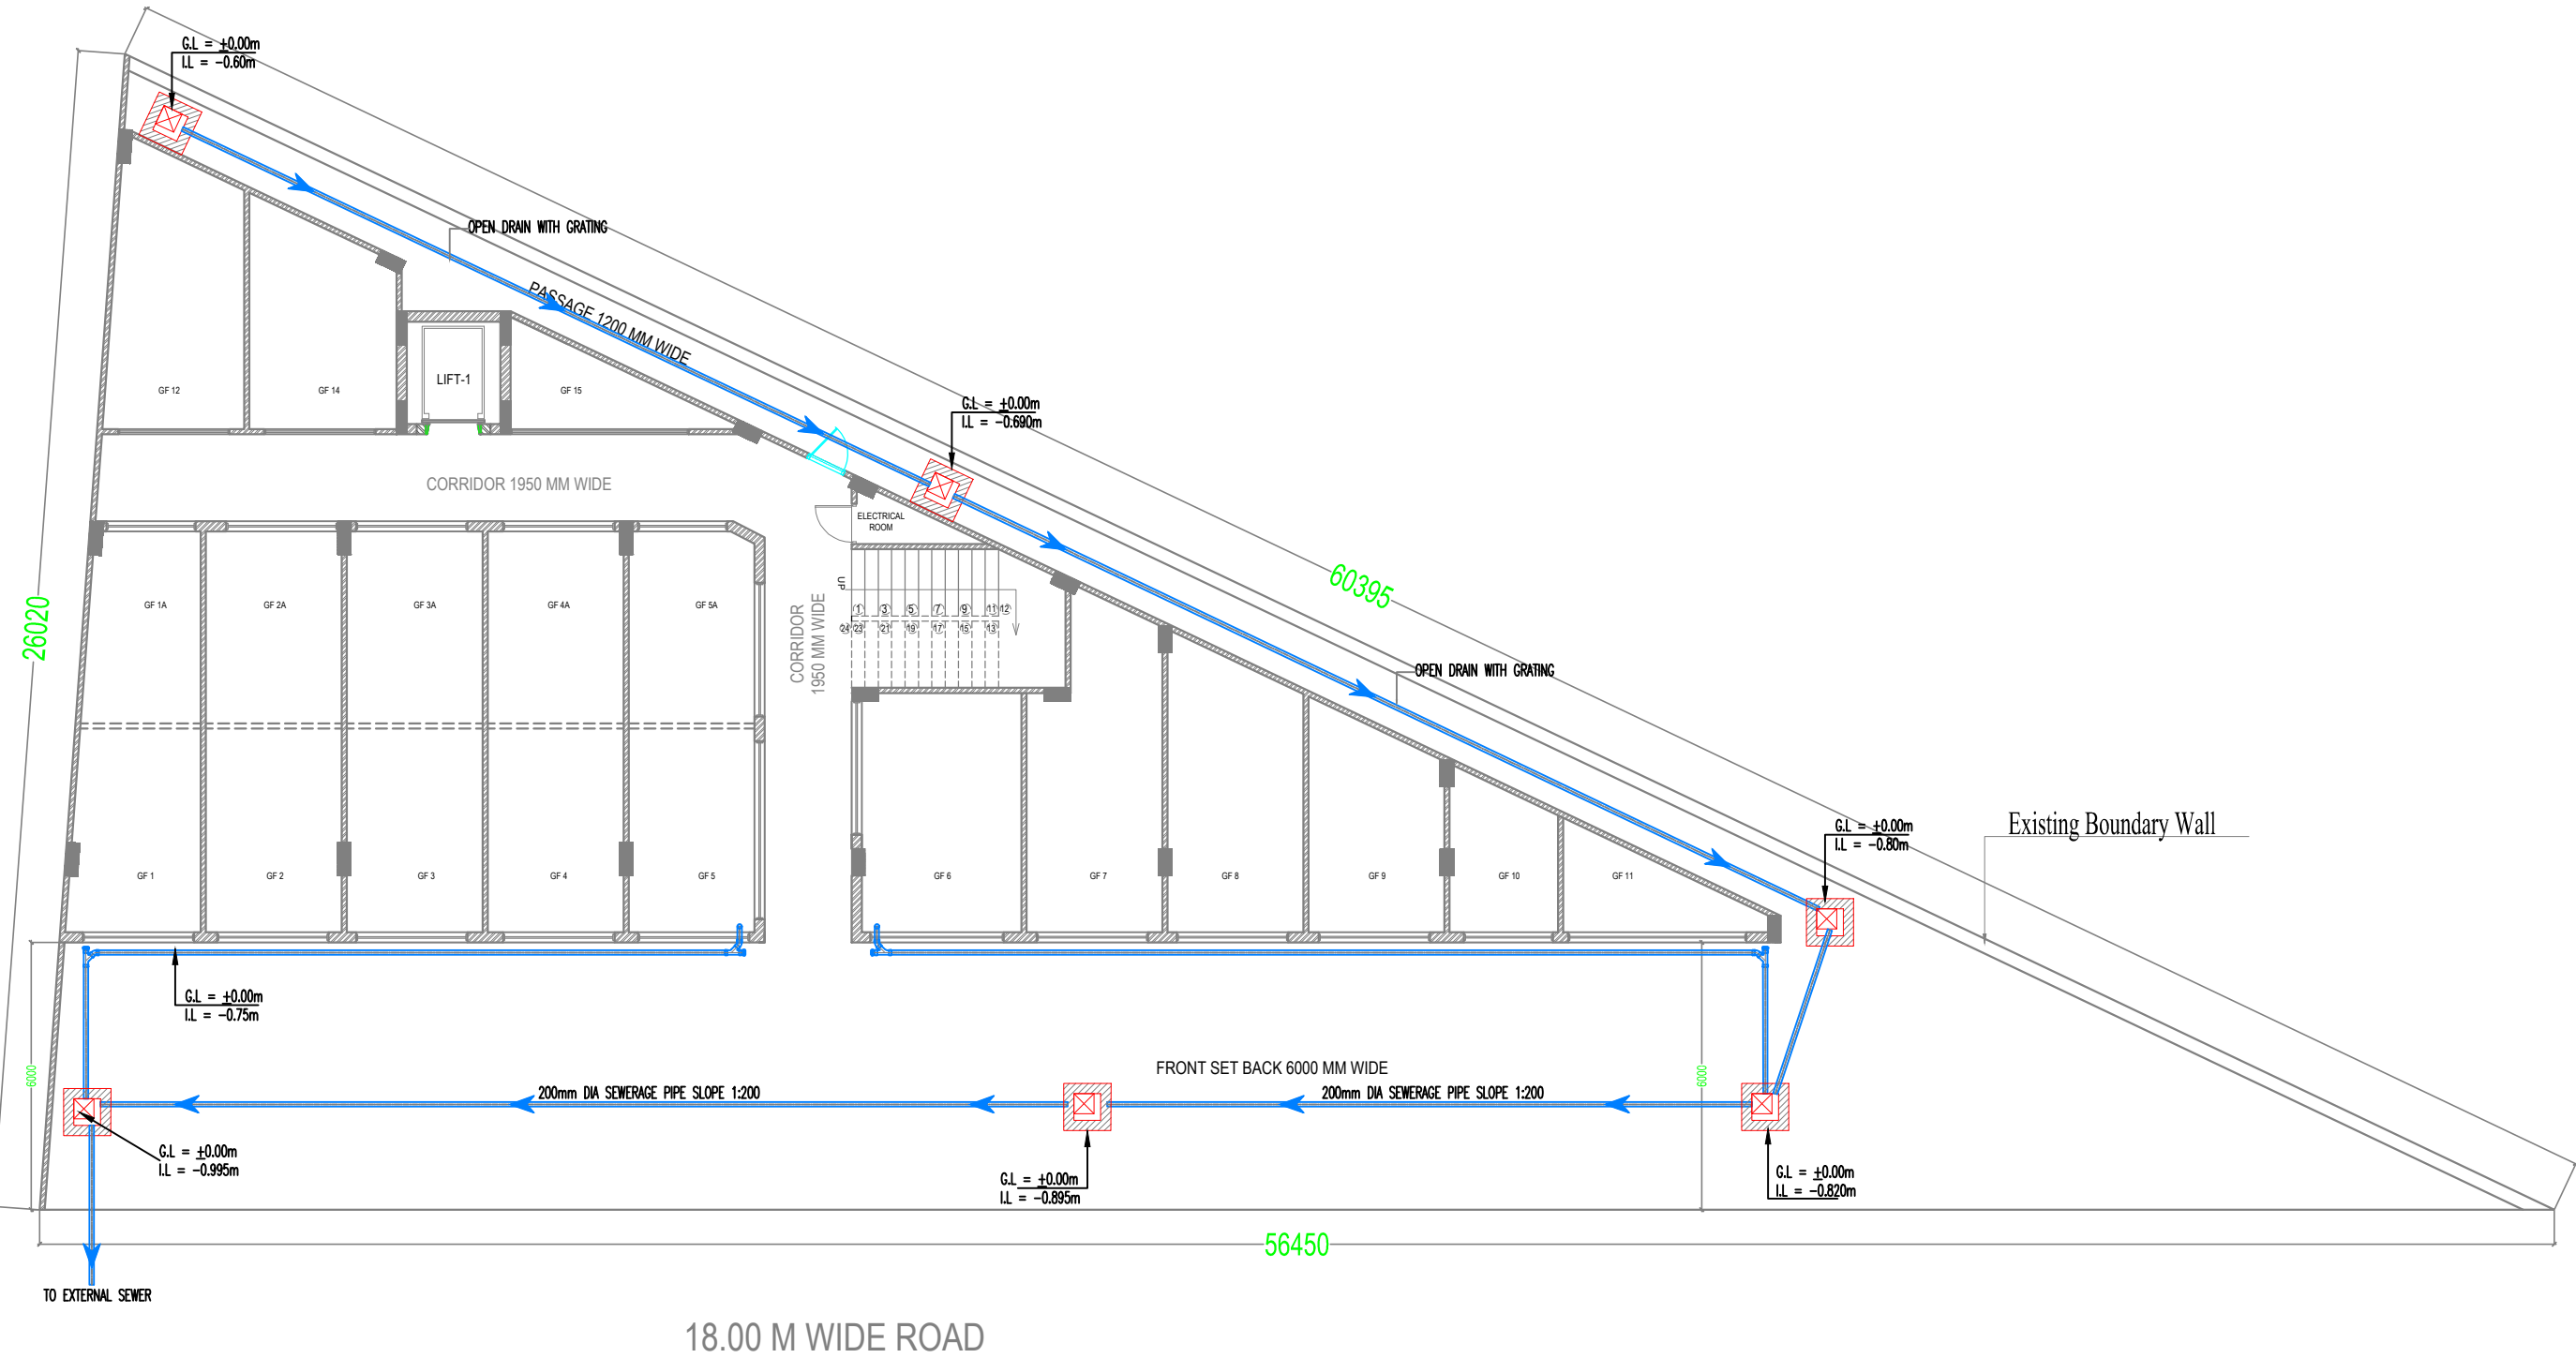

REV	DESCRIPTION	DATE	DGN	CHK	APP
-----	-------------	------	-----	-----	-----

PROJECT :-  
**PROPOSED COMMERCIAL AT GHAZIABAD**

LOCATION:-  
CS- 6/2,SWARNJAYANTIPURAM,  
GOVINDPURAM, GHAZIABAD, U.P.

CLIENT :-  
ASTRUS SQUARE- ADVENT ASSOCIATES

ARCHITECT:-  
**DIVYAKASH ATELIER INC**  
ARCHITECTURAL . INTERIOR . PLANNING CONSULTANTS  
A VENTURE OF DIVYAKASH GROUP  
# 407, ORBIT PLAZA, CROSSING REPUBLIK, GHAZIABAD  
CONTACT US - +91- 9999609559  
E mail- groupdivyakash@gmail.com

MEP CONSULTANT:-  
WeDESIGN ASSOCIATES.  
C-68, LOWER GROUND FLOOR,  
SEC-63, NOIDA, U.P.  
E-MAIL: [wedesignassociates@gmail.com](mailto:wedesignassociates@gmail.com)

SHEET TITLE:-  
**EXTERNAL SEWERAGE LAYOUT**

	NAME	DATE	SIGN
DRAWN BY			
CHECKED BY	AD	15.01.2024	
APPROVED BY			
PROJECT No.		SHEET SIZE	
ISSUE DATE		SCALE	N.T.S.
SHEET No.		REV. No.	R 0