
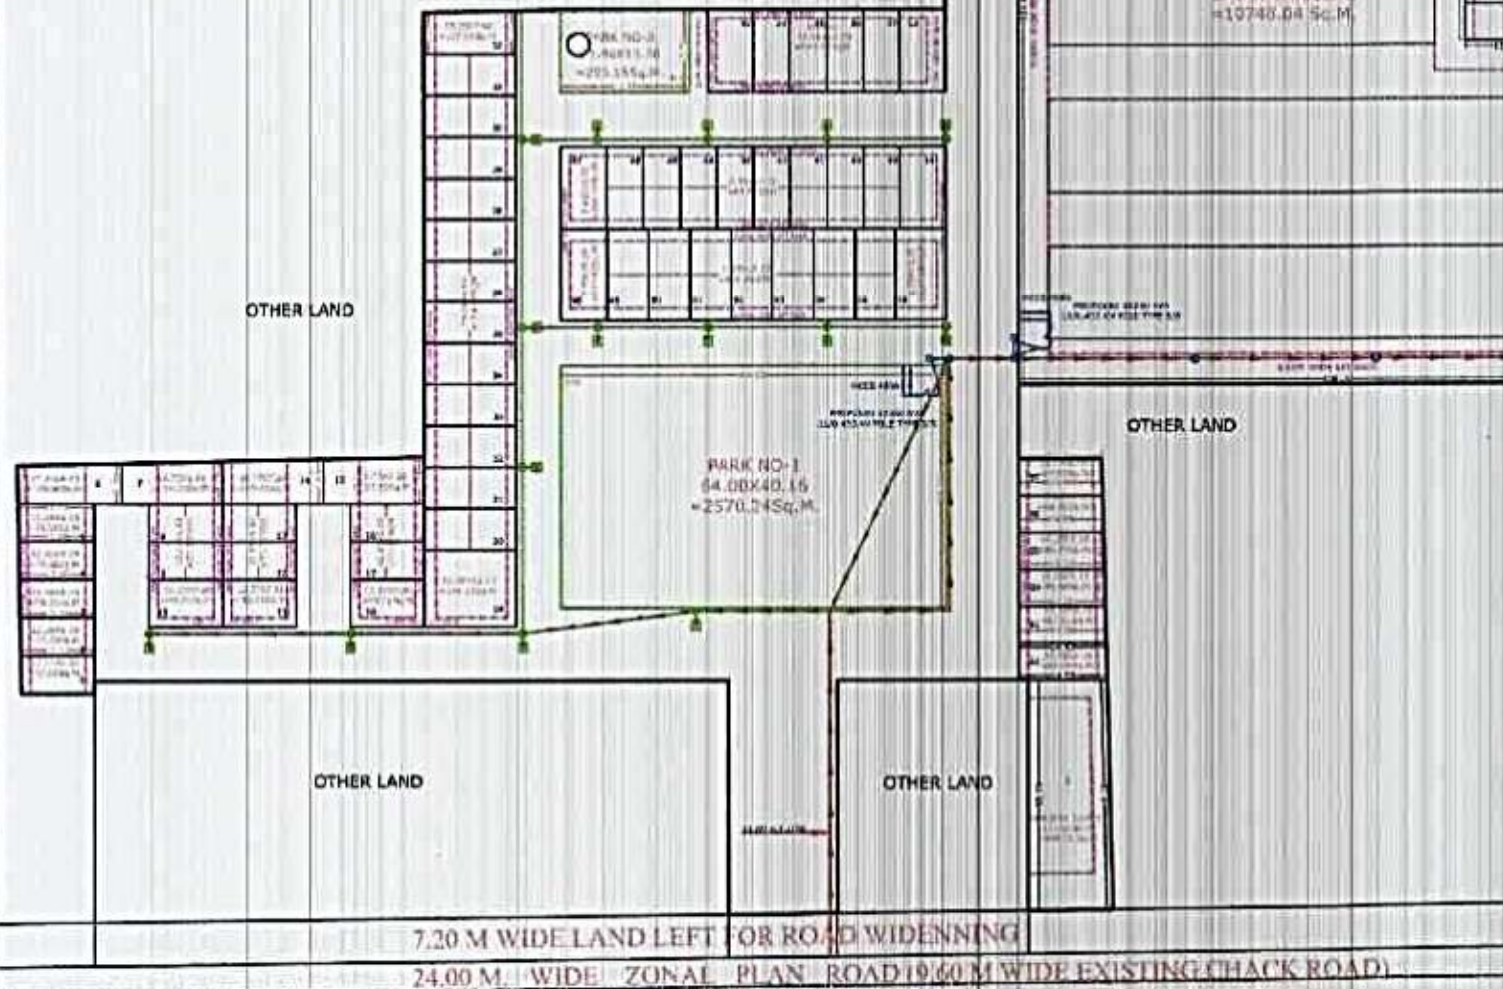


SINGHAL DREAM CITY (SAMAJWADI AVASIYA YOJNA)

THE ABOVE ABC SHALL BE DRAWN 9M LOW ST POLE & PARTLY ON 11M LONG ST POLES AS COMPOSIT MAIN

PROPOSED 250 KVA POLE TYP S/S SHOWN THUS

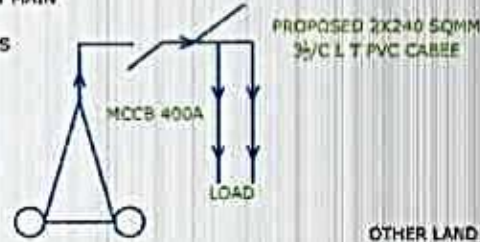

11KV HT. LINE
433KV LT. LINE
250 KVA 11/0.433KV POLE TYPE S/S

मैरार एम. आर. इन्फ्रास्ट्रक्चर्स प्रा. लि.
कानूनी/सिगन/कम्पनी द्वारा 'समाजवादी
आवास योजना' के अन्तर्गत प्रस्तुत
परियोजना की सी०पी०आर० नं० ५५
पर उ०प्र० शासन द्वारा दिनांक ०५-०८-१६
को सैद्धान्तिक स्वीकृत प्रदान की गयी है।
Mw

ELECTRICAL DISTRIBUTION PLAN

PROPOSED RESIDENTIAL LAYOUT PLAN OF SINGHAL DREAM CITY (SAMAJWADI AVASIYA YOJNA) SITUATED AT KHASRA No 187(P), 200(P), 201 & 202(P), AT MAUZA - LARAMADA, JAYPUR ROAD, AGRA.

North
SCALE - 1:600
DATE - 3-Aug-16
Owner's Sign M.R. INFRAESTET PVT. LTD.
SURIAM SINGHAL DIRECTOR

REFERENCE
PROPOSED CONST
OTHERS PROPERTY
DRAINAGE/ SEWAGE
Engineer's Sign
Er. Daya Shanker Sharma
Chartered Engineer, 1st Grade Engineer
for Electrical, Mechanical & Civil Works
P.V. No. 1840741, M.C.E. - M.T.E.

Modcon A GROUP OF ARCHITECTS ENGINEERS & VALUERS
Corp. Office: 303, 3rd Floor, Maruti Tower, Sarajay Place, Agra. +91-562-2522511
Regd. Office: G-5 Narain Center, Sarajay Place, Agra. +91-562-2522511