


TYPICAL FLOOR, TERRACE PLAN & AREA CHART

DOORS & WINDOWS SCHEDULE

S.NO.	DOOR / WINDOW	SIZE	S.LVL.	LLVL.
1	D1	1.050x2.050	±00	2.050
2	D2	0.900x2.050	±00	2.050
3	D1	0.750x2.050	±00	2.050
4	D3	1.200x2.050	±00	2.050
5	DW1	1.800x2.050	±00/0.450	2.050
6	DW2	1.500x2.050	±00/0.450	2.050
7	DW3	1.340x2.050	±00/0.450	2.050
8	DW4	1.240x2.050	±00/1.050	2.050
9	W1	0.660x1.000	+1.050	2.050
10	V1	0.600x1.000	+1.050	2.050
11	V2	0.500x1.150	+0.900	2.050

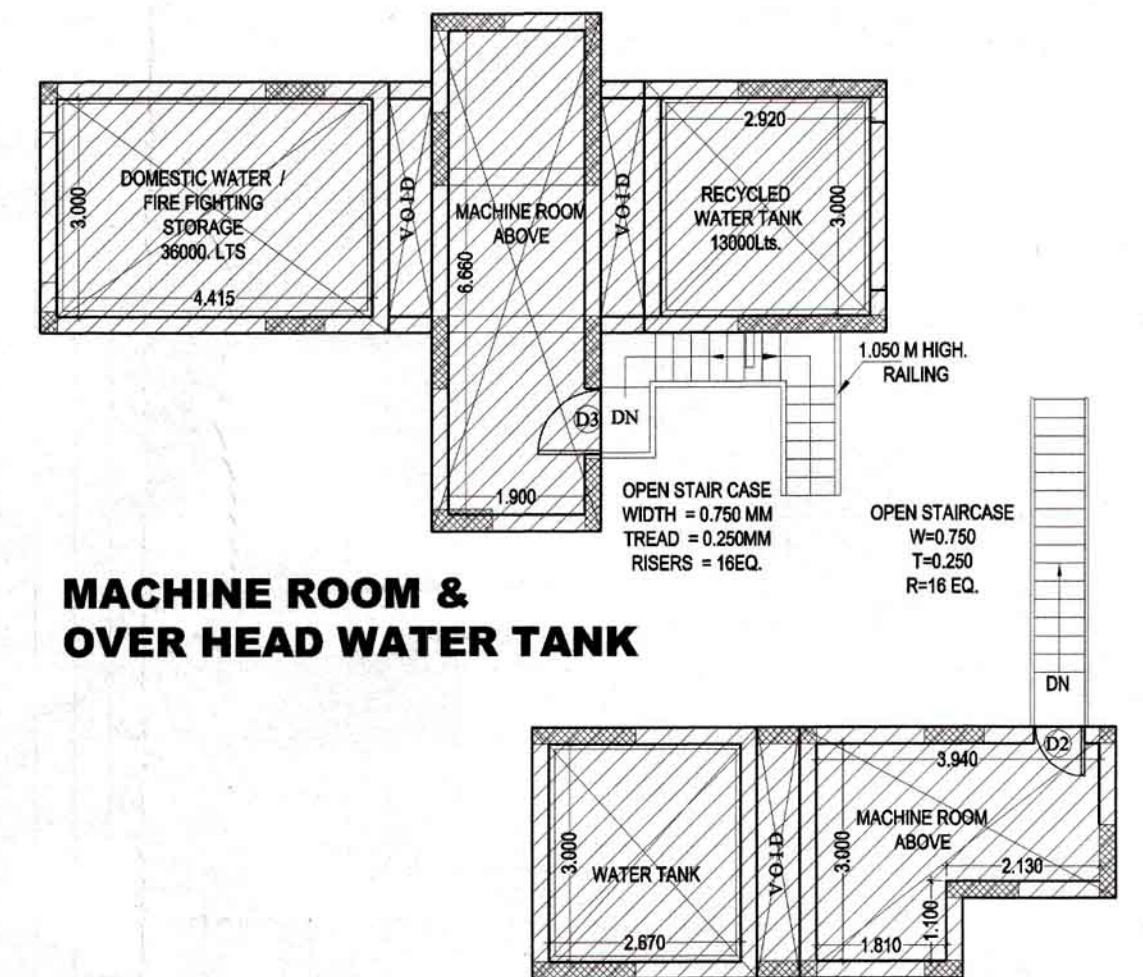

MACHINE ROOM & OVER HEAD WATER TANK

	2 B + 2 T (A)	2 B + 2 T (A)	2 B + 2 T (A)	2 B + 2 T (A)	3 B + 2 T	3 B + 2 T	Circulation / Core area	Total FAR	Cupboard Area (Ancillary area)	Ground Coverage	Fire stair (Ancillary area)	Stilt Area (Non FAR)	M/R, mummy (Ancillary area)	Fire, Ele. & L.V. (Ancillary area)	Actual Lobby area (FOR REFF.)	Lobby area (Ancillary area)	LIFT SHAFT (Ancillary area)	Total Ancillary area	Nos. of units
Area details	53.176	53.176	53.176	53.176	67.885	67.885	57.620		4.980	448.832	11.25	367.533	158.868	4.083	8.346	8.346	11.870		
Stilt Floor (Community)							57.620	57.620		448.832	11.250	367.533		4.083	8.346	8.346	11.870	23.679	0
First Floor	53.176	53.176	53.176	53.176	67.885	67.885	71.701	420.175	4.980		11.250			4.083	8.346	8.346	11.870	40.629	6
Second Floor	53.176	53.176	53.176	53.176	67.885	67.885	71.701	420.175	4.980		11.250			4.083	8.346	8.346	11.870	40.629	6
Third Floor	53.176	53.176	53.176	53.176	67.885	67.885	71.701	420.175	4.980		11.250			4.083	8.346	8.346	11.870	40.629	6
Fourth Floor	53.176	53.176	53.176	53.176	67.885	67.885	71.701	420.175	4.980		11.250			4.083	8.346	8.346	11.870	40.629	6
Fifth Floor	53.176	53.176	53.176	53.176	67.885	67.885	71.701	420.175	4.980		11.250			4.083	8.346	8.346	11.870	40.629	6
Sixth Floor	53.176	53.176	53.176	53.176	67.885	67.885	71.701	420.175	4.980		11.250			4.083	8.346	8.346	11.870	40.629	6
Seventh Floor	53.176	53.176	53.176	53.176	67.885	67.885	71.701	420.175	4.980		11.250			4.083	8.346	8.346	11.870	40.629	6
Eighth Floor	53.176	53.176	53.176	53.176	67.885	67.885	71.701	420.175	4.980		11.250			4.083	8.346	8.346	11.870	40.629	6
Ninth Floor	53.176	53.176	53.176	53.176	67.885	67.885	71.701	420.175	4.980		11.250			4.083	8.346	8.346	11.870	40.629	6
Tenth Floor	53.176	53.176	53.176	53.176	67.885	67.885	71.701	420.175	4.980		11.250			4.083	8.346	8.346	11.870	40.629	6
Eleventh Floor	53.176	53.176	53.176	53.176	67.885	67.885	71.701	420.175	4.980		11.250			4.083	8.346	8.346	11.870	40.629	6
Twelfth Floor	53.176	53.176	53.176	53.176	67.885	67.885	71.701	420.175	4.980		11.250			4.083	8.346	8.346	11.870	40.629	6
Thirteenth Floor	53.176	53.176	53.176	53.176	67.885	67.885	71.701	420.175	4.980		11.250			4.083	8.346	8.346	11.870	40.629	6
Fourteenth Floor	53.176	53.176	53.176	53.176	67.885	67.885	71.701	420.175	4.980		11.250			4.083	8.346	8.346	11.870	40.629	6
Fifteenth Floor	53.176	53.176	53.176	53.176	67.885	67.885	71.701	420.175	4.980		11.250			4.083	8.346	8.346	11.870	40.629	6
Sixteenth Floor	53.176	53.176	53.176	53.176	67.885	67.885	71.701	420.175	4.980		11.250			4.083	8.346	8.346	11.870	40.629	6
Seventeenth Floor	53.176	53.176	53.176	53.176	67.885	67.885	71.701	420.175	4.980		11.250			4.083	8.346	8.346	11.870	40.629	6
Eighteenth Floor	53.176	53.176	53.176	53.176	67.885	67.885	71.701	420.175	4.980		11.250			4.083	8.346	8.346	11.870	40.629	6
M/R, mummy													158.868					158.868	
Total								7620.770		448.832		367.533	158.868					913.869	108

O.T.S = OPEN TO SKY

BALCONY AREA AT G.R. FLOOR
(2B+2T(A) x 4) + (3B+2T x 2)
(10.641 x 4) + (12.117 x 2) = 66.798 Sq Mt.

PROJECT TITLE:
REVISED & PURCHASABLE GROUP HOUSING AT PLOT NO. GH-07B, SECTOR-TECHZONE IV, GREATER NOIDA.
FOR - M/S SUPERCITY DEVELOPERS Pvt. Ltd.


DRAWING TITLE:-
TYPICAL FLOOR, TERRACE PLAN & AREA CHART (TOWER-F)
(S+18)

SCALE: 1:100
DATE: 20131214
DEALT:
JOB NO. \\Comp14\VD\2011008\SUPER CITY\20121214_REVISED SUBMISSION_SUPER CITY\35_FAR


DEEPAK MEHTA & ASSOCIATES
ARCHITECTS, PLANNERS, VALUERS, LANDSCAPE & INTERIORS
PLOT NO. 18 ABHISHEK PLAZA L.S.C. MAYUR VIHAR PH II DELHI 91
PH: 65272180 TELEFAX: 22770180

Architect: Deepak Mehta
CC/05/10040
Plot No. 18, Abhishek Plaza L.S.C
Mayur Vihar Ph-II, Delhi-91

For SUPERCITY DEVELOPERS PVT. LTD.
Architect's Sign
Auth. Signatory
OWNERS SIGN

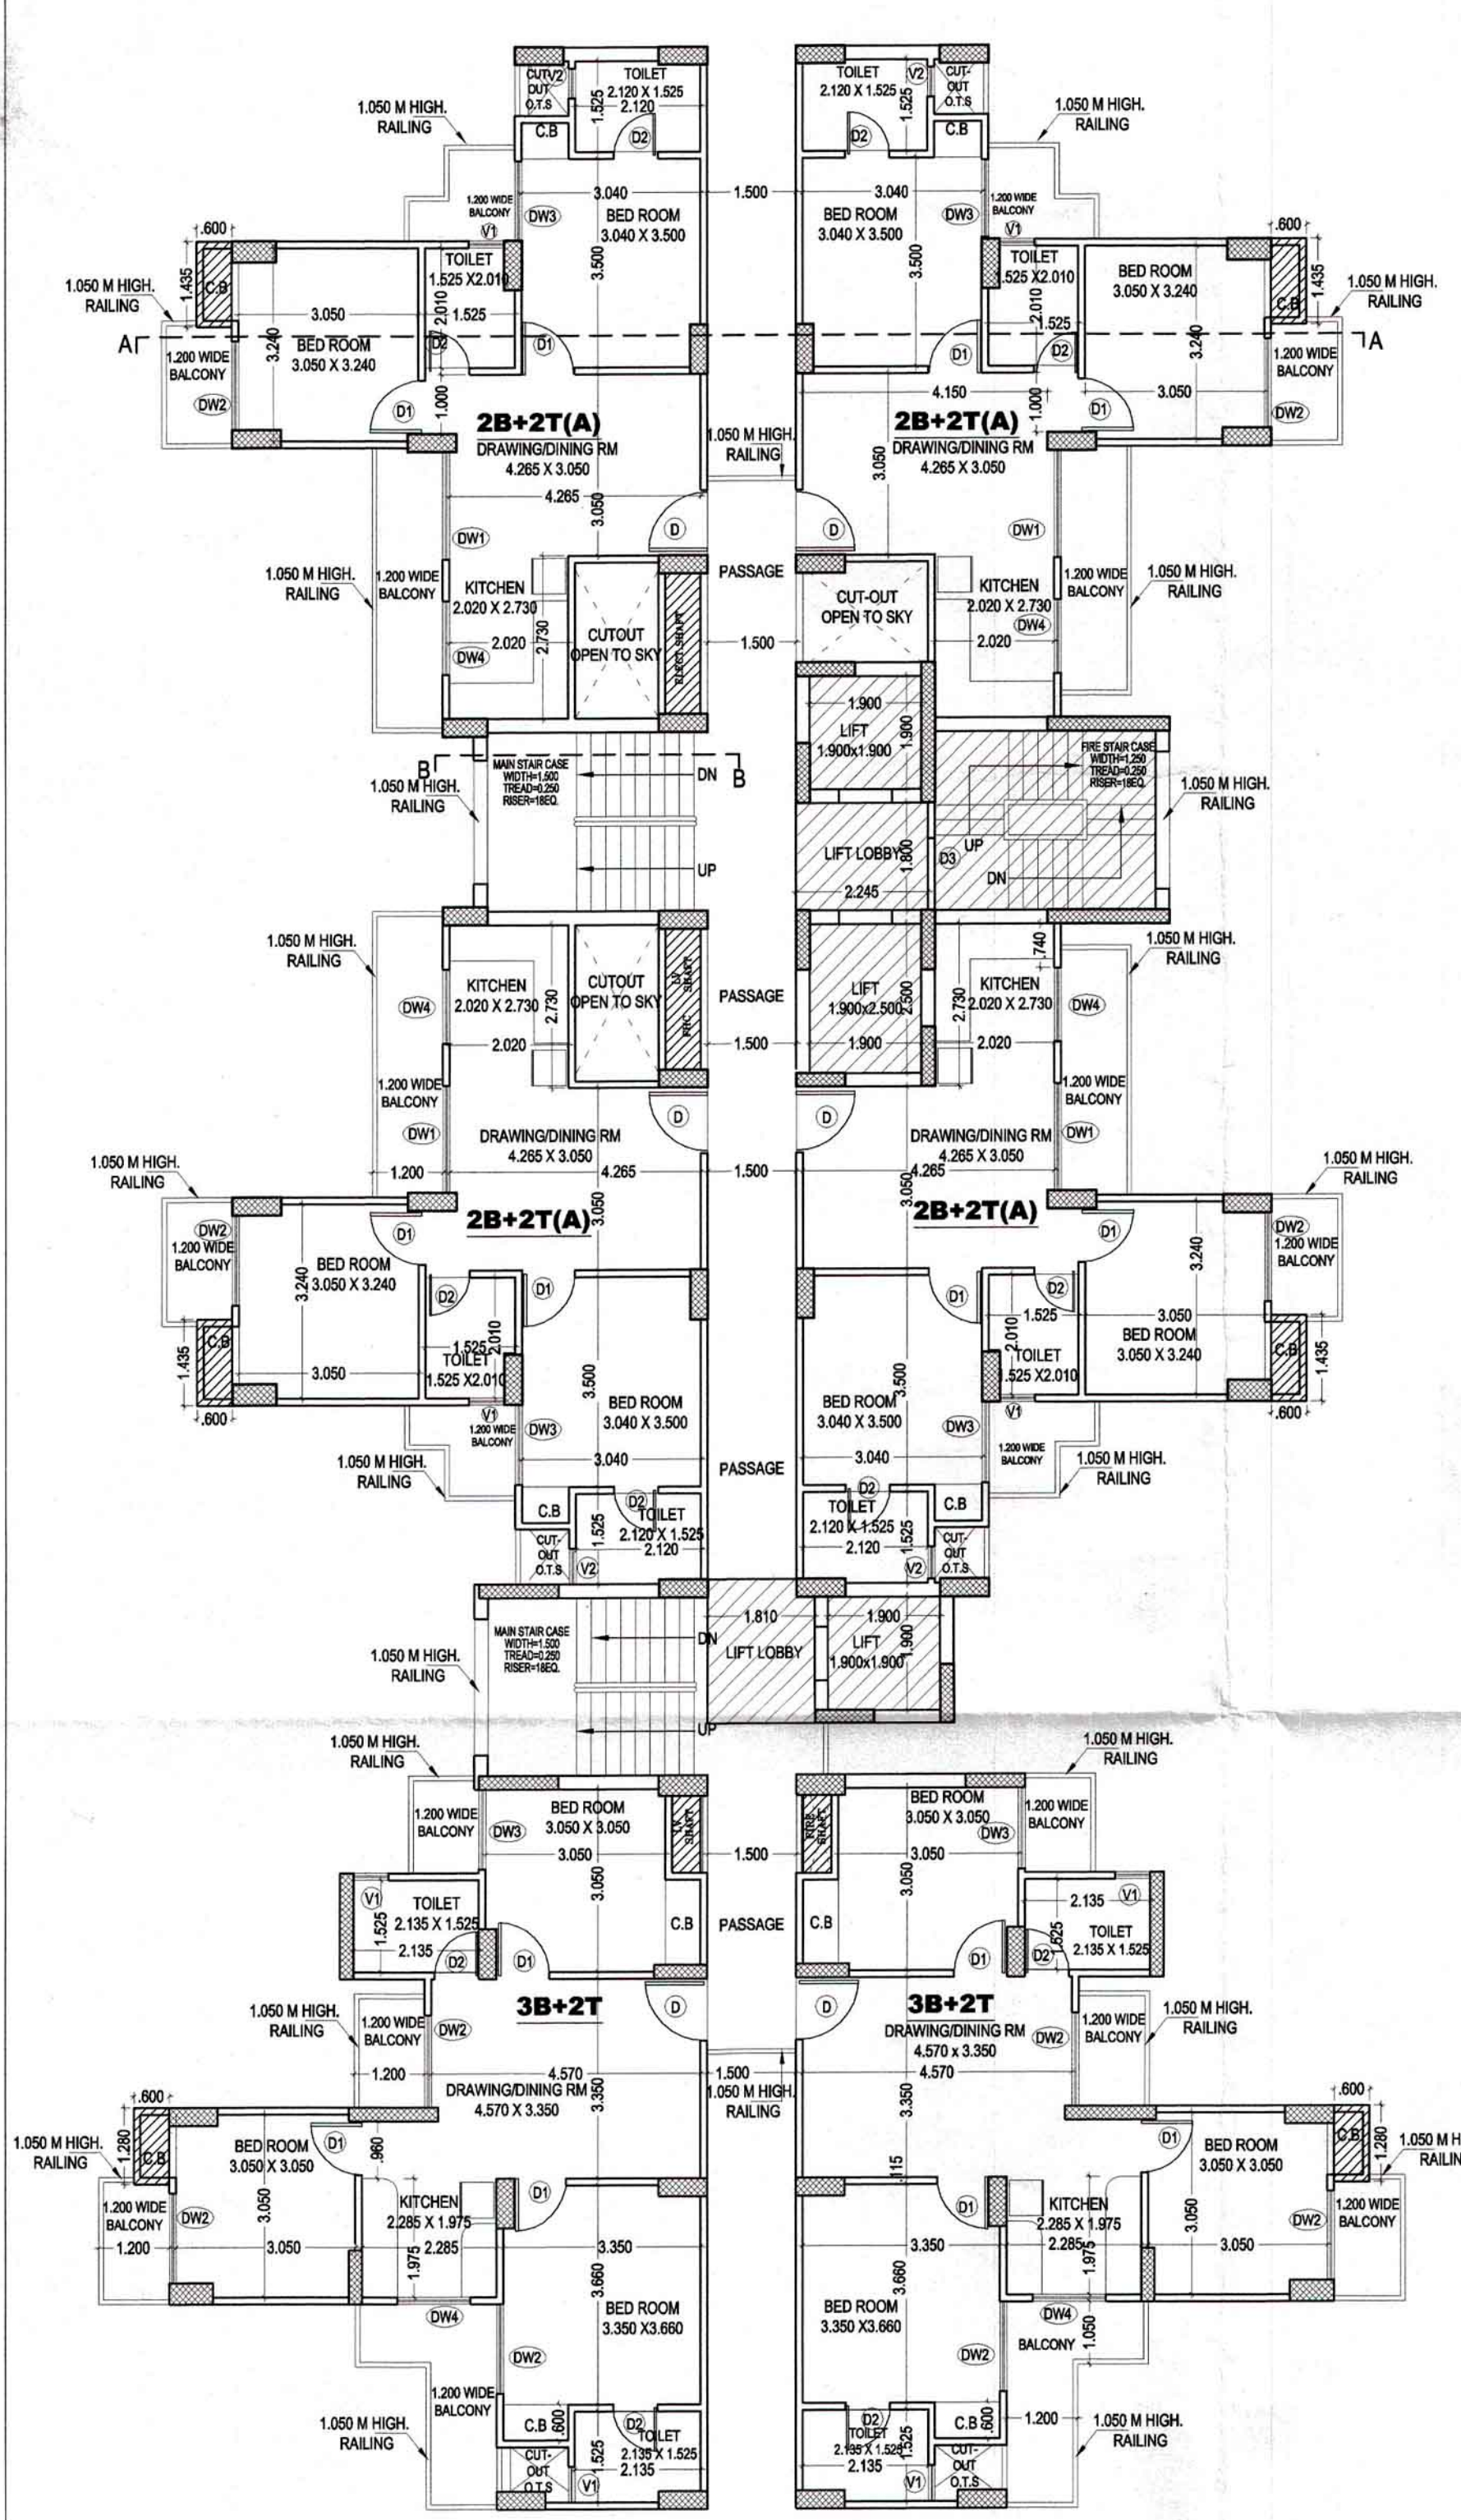

TYPICAL FLOOR

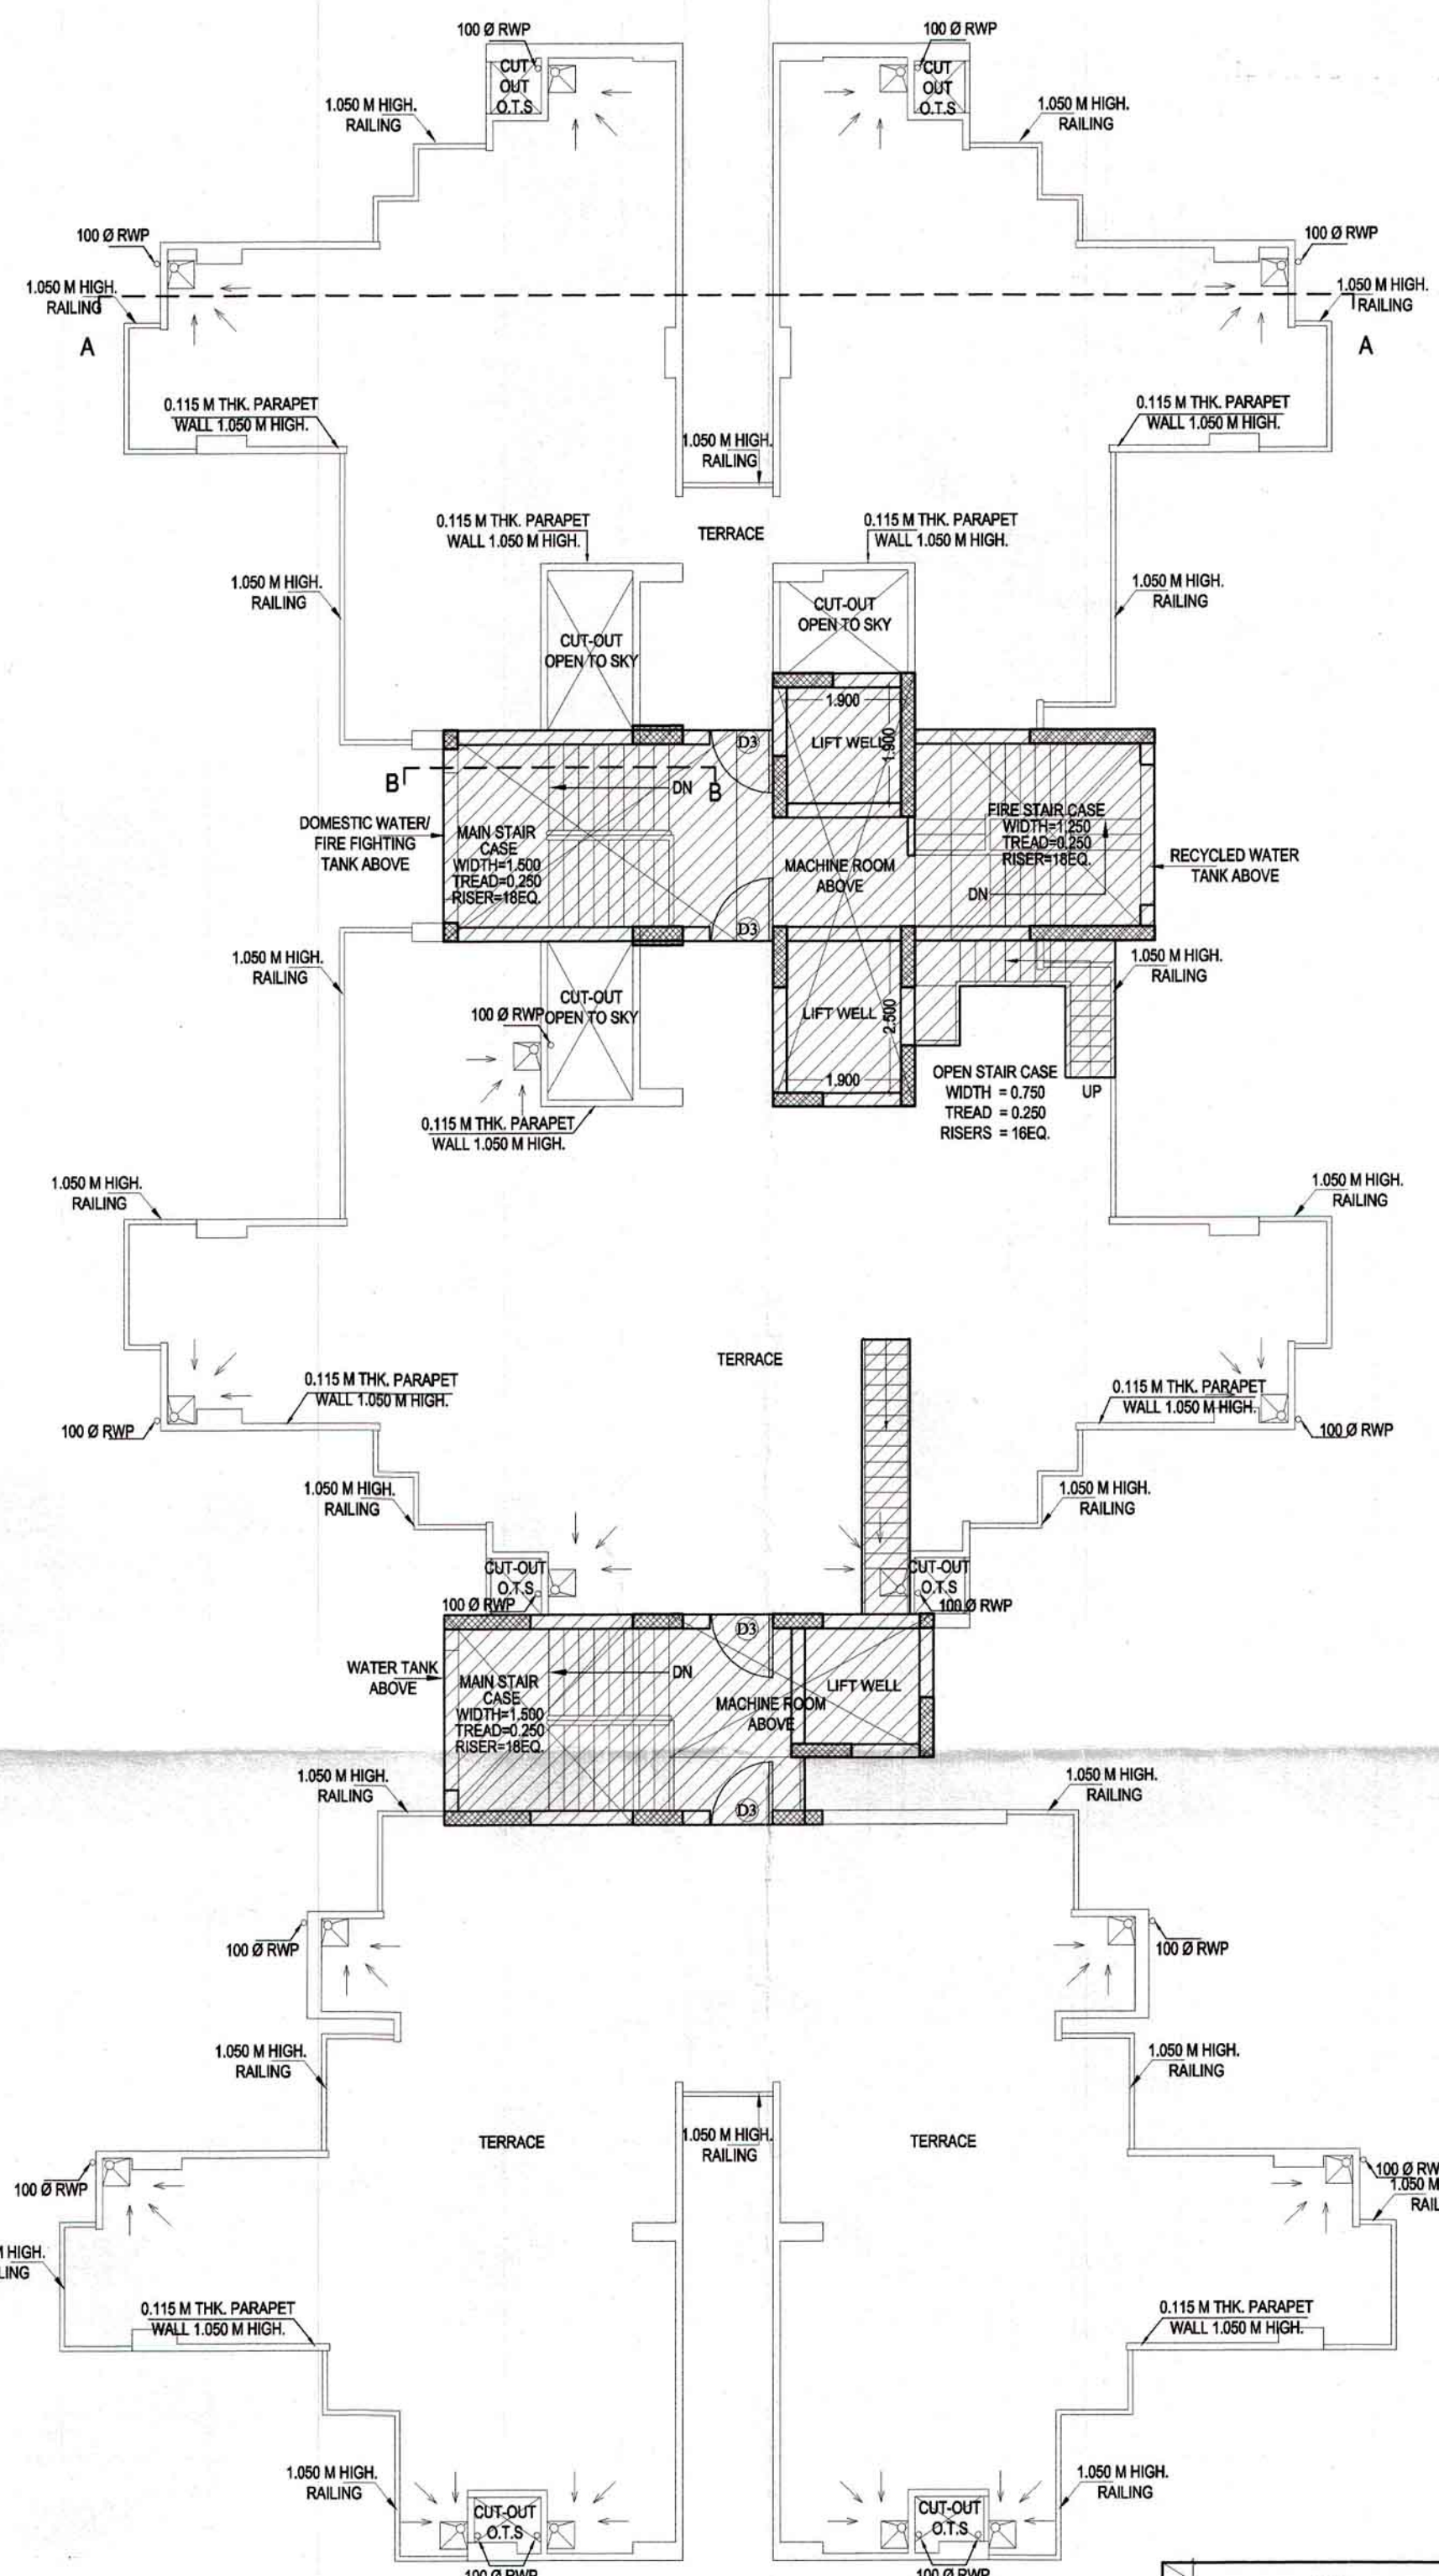


TYPICAL FLOOR

3B+2T			
UNIT AREA = (9.145 x 12.160) = 111.203 - 43.318 (Less Area) = 67.885 SQ. MT.			
S.NO	WIDTH	LENGTH	LESS AREA (SQ. MT.)
1	0.385	x 0.810	= 0.312
2	0.600	x 0.740	= 0.444
3	5.565	x 3.440	= 19.144
4	4.345	x 2.160	= 9.385
5	2.900	x 1.755	= 5.090
6	5.265	x 1.525	= 8.029
7	0.600	x 1.525	= 0.915
TOTAL AREA			= 43.318
C.B. AREA CALCULATION (Not include in F.A.R)			
A	0.600	x 1.280	= 0.768
TOTAL AREA			= 0.768
BALCONY AREA CALCULATION			
a	1.200	x 2.390	= 2.868
b	2.400	x 1.050	= 2.520
c	0.600	x 2.000	= 1.200
d	0.600	x 2.115	= 1.269
e	1.200	x 1.910	= 2.292
f	1.200	x 1.640	= 1.968
TOTAL AREA			= 12.117

MUMTY AREA			
S.NO	LENGTH	WIDTH	AREA (SQ. MT.)
1	5.475	x 3.460	= 18.944
2	2.360	x 7.120	= 16.803
3	0.750	x 5.185	= 3.889
4	2.585	x 4.210	= 10.883
5	0.645	x 3.460	= 2.232
6	0.830	x 1.500	= 1.245
7	0.800	x 4.500	= 3.600
8	8.130	x 2.360	= 19.187
9	6.000	x 1.100	= 6.600
TOTAL AREA			= 83.382

MACHINE ROOM & O.H.T. AREA			
S.NO	LENGTH	WIDTH	AREA (SQ. MT.)
1	5.475	x 3.460	= 18.944
2	2.360	x 7.120	= 16.803
3	3.980	x 3.460	= 13.771
4	6.000	x 3.460	= 20.760
5	2.130	x 2.360	= 5.027
TOTAL AREA			= 75.304

MUMTY AREA		= 83.382
MACHINE ROOM & O.H.T. AREA		= 75.304
TOTAL AREA		= 158.686

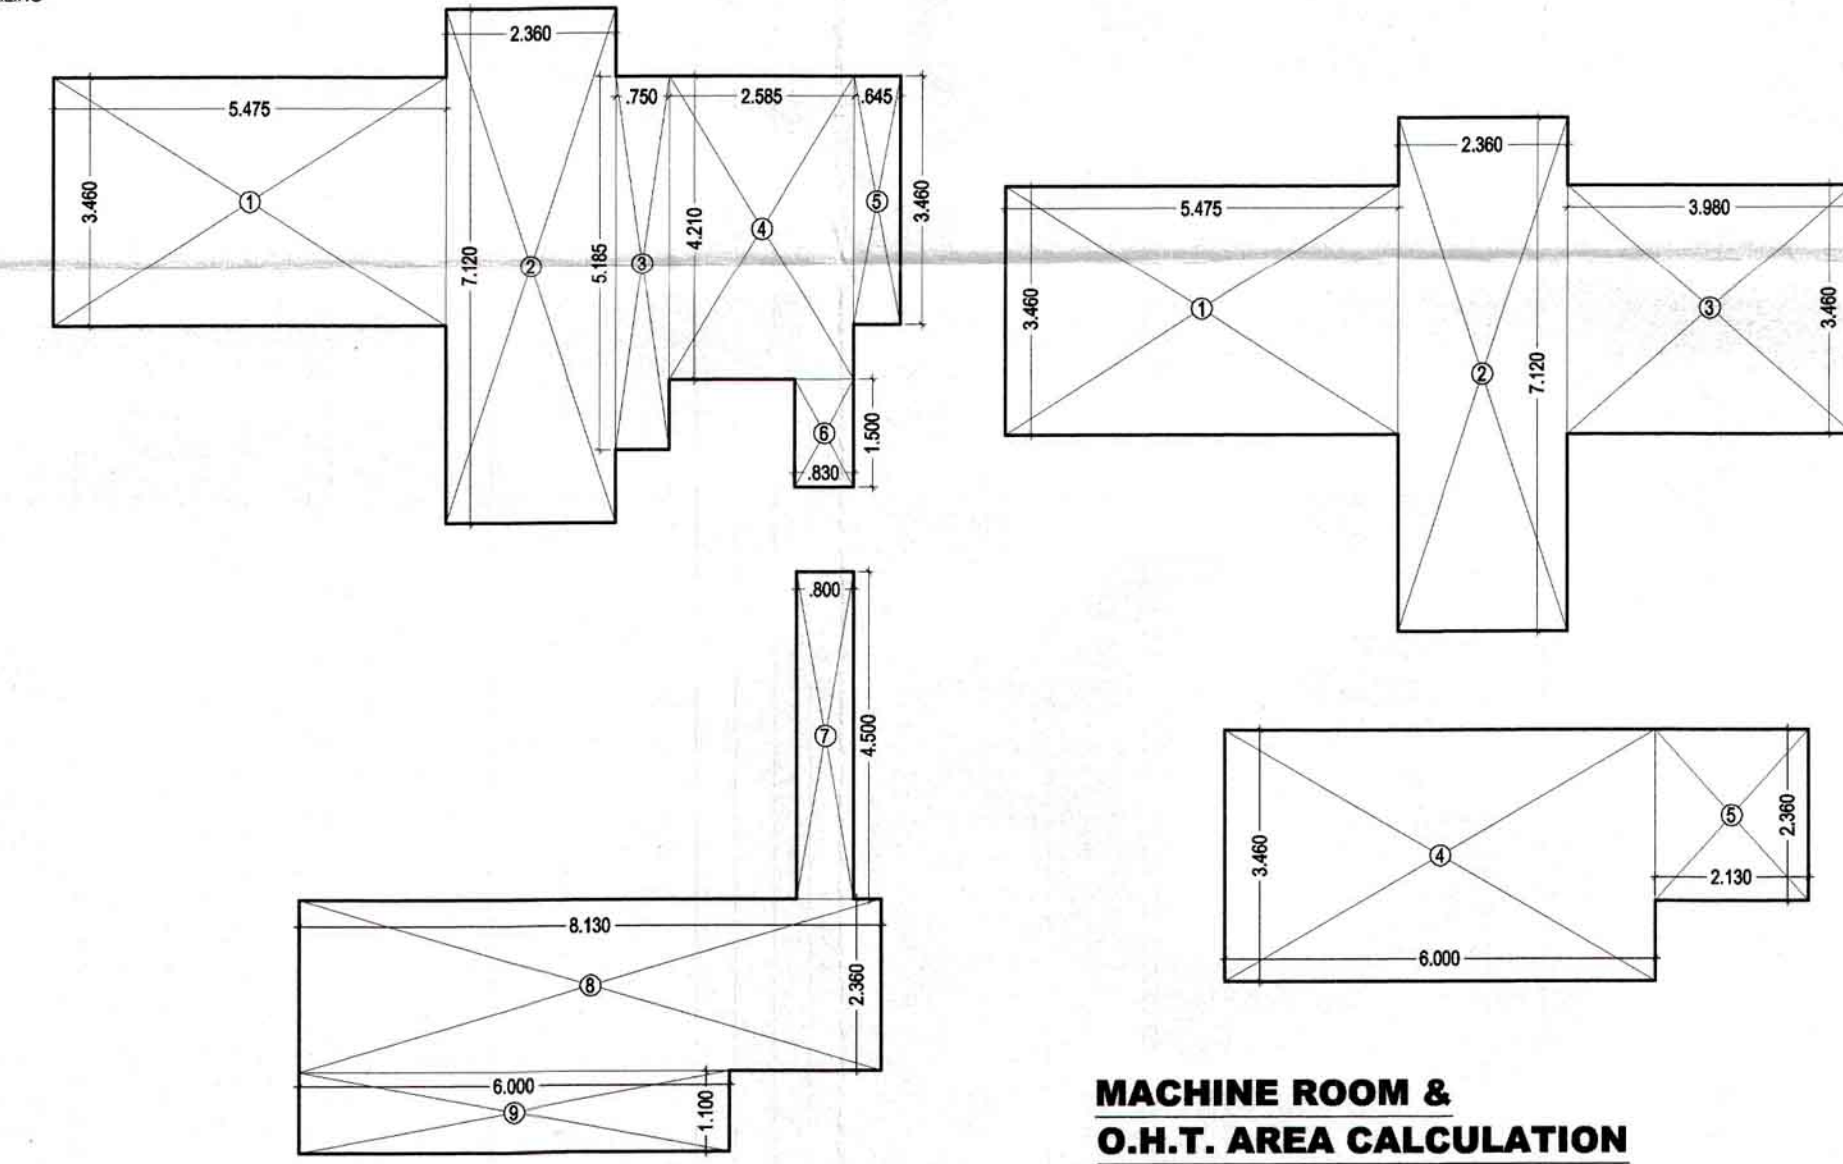

MUMTY AREA CALCULATION

MACHINE ROOM & O.H.T. AREA CALCULATION