




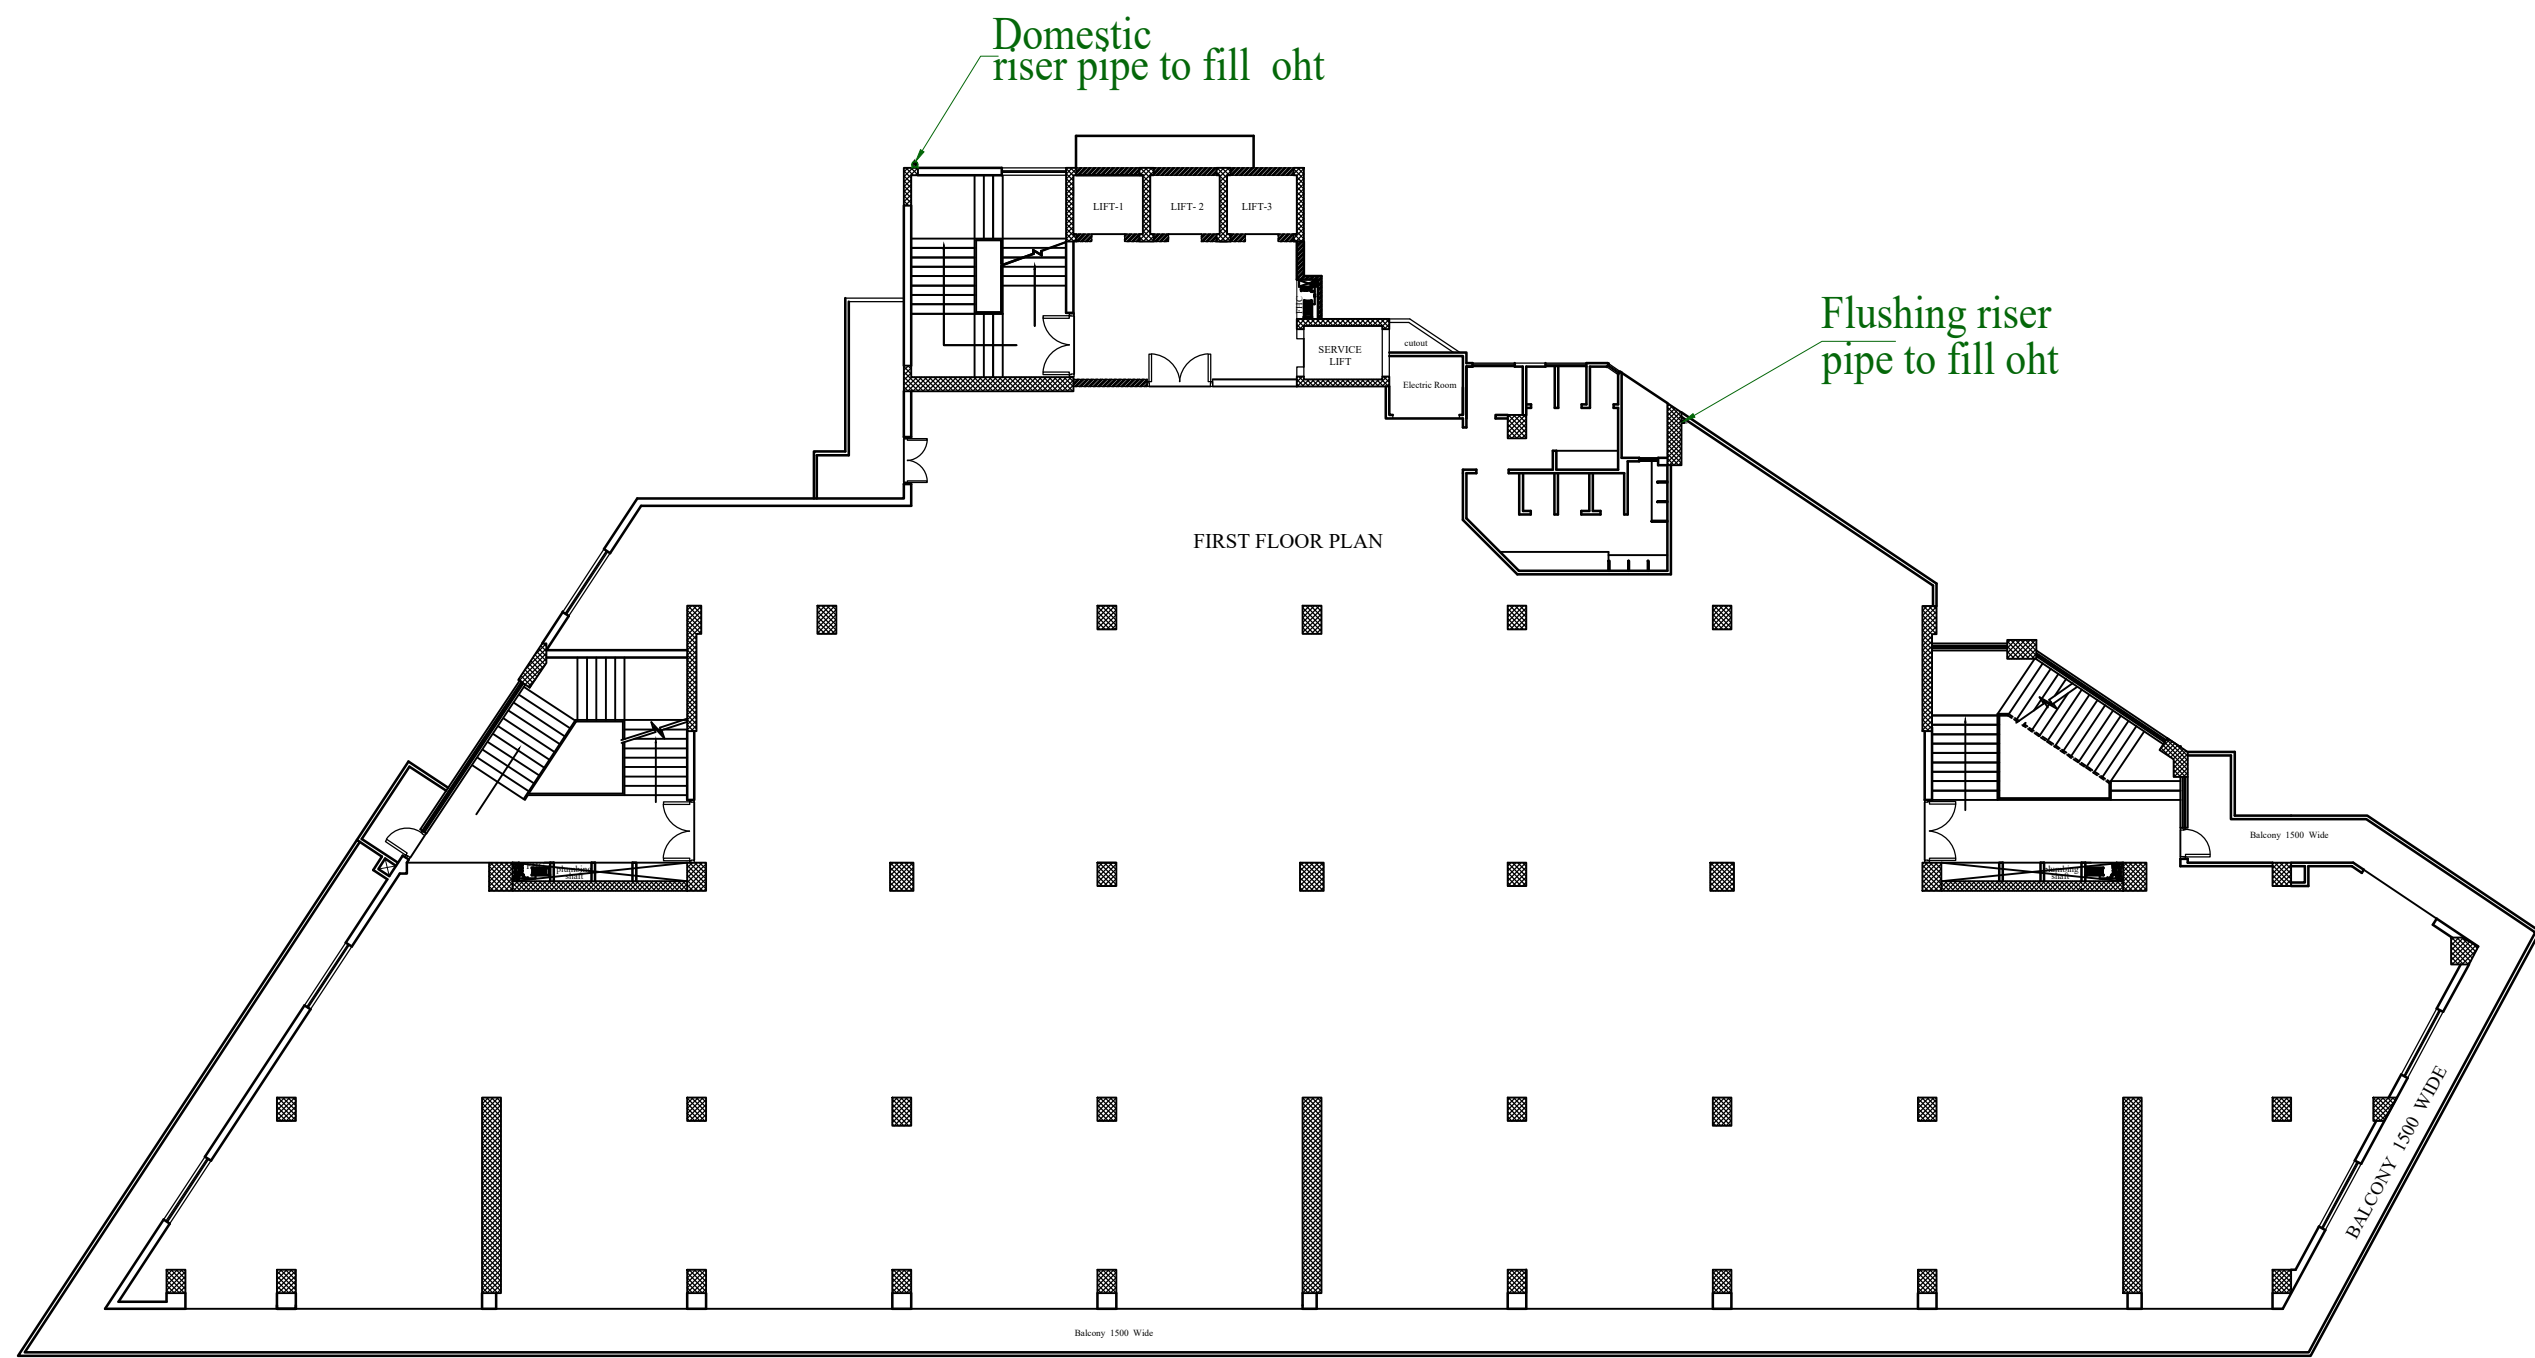


First Floor

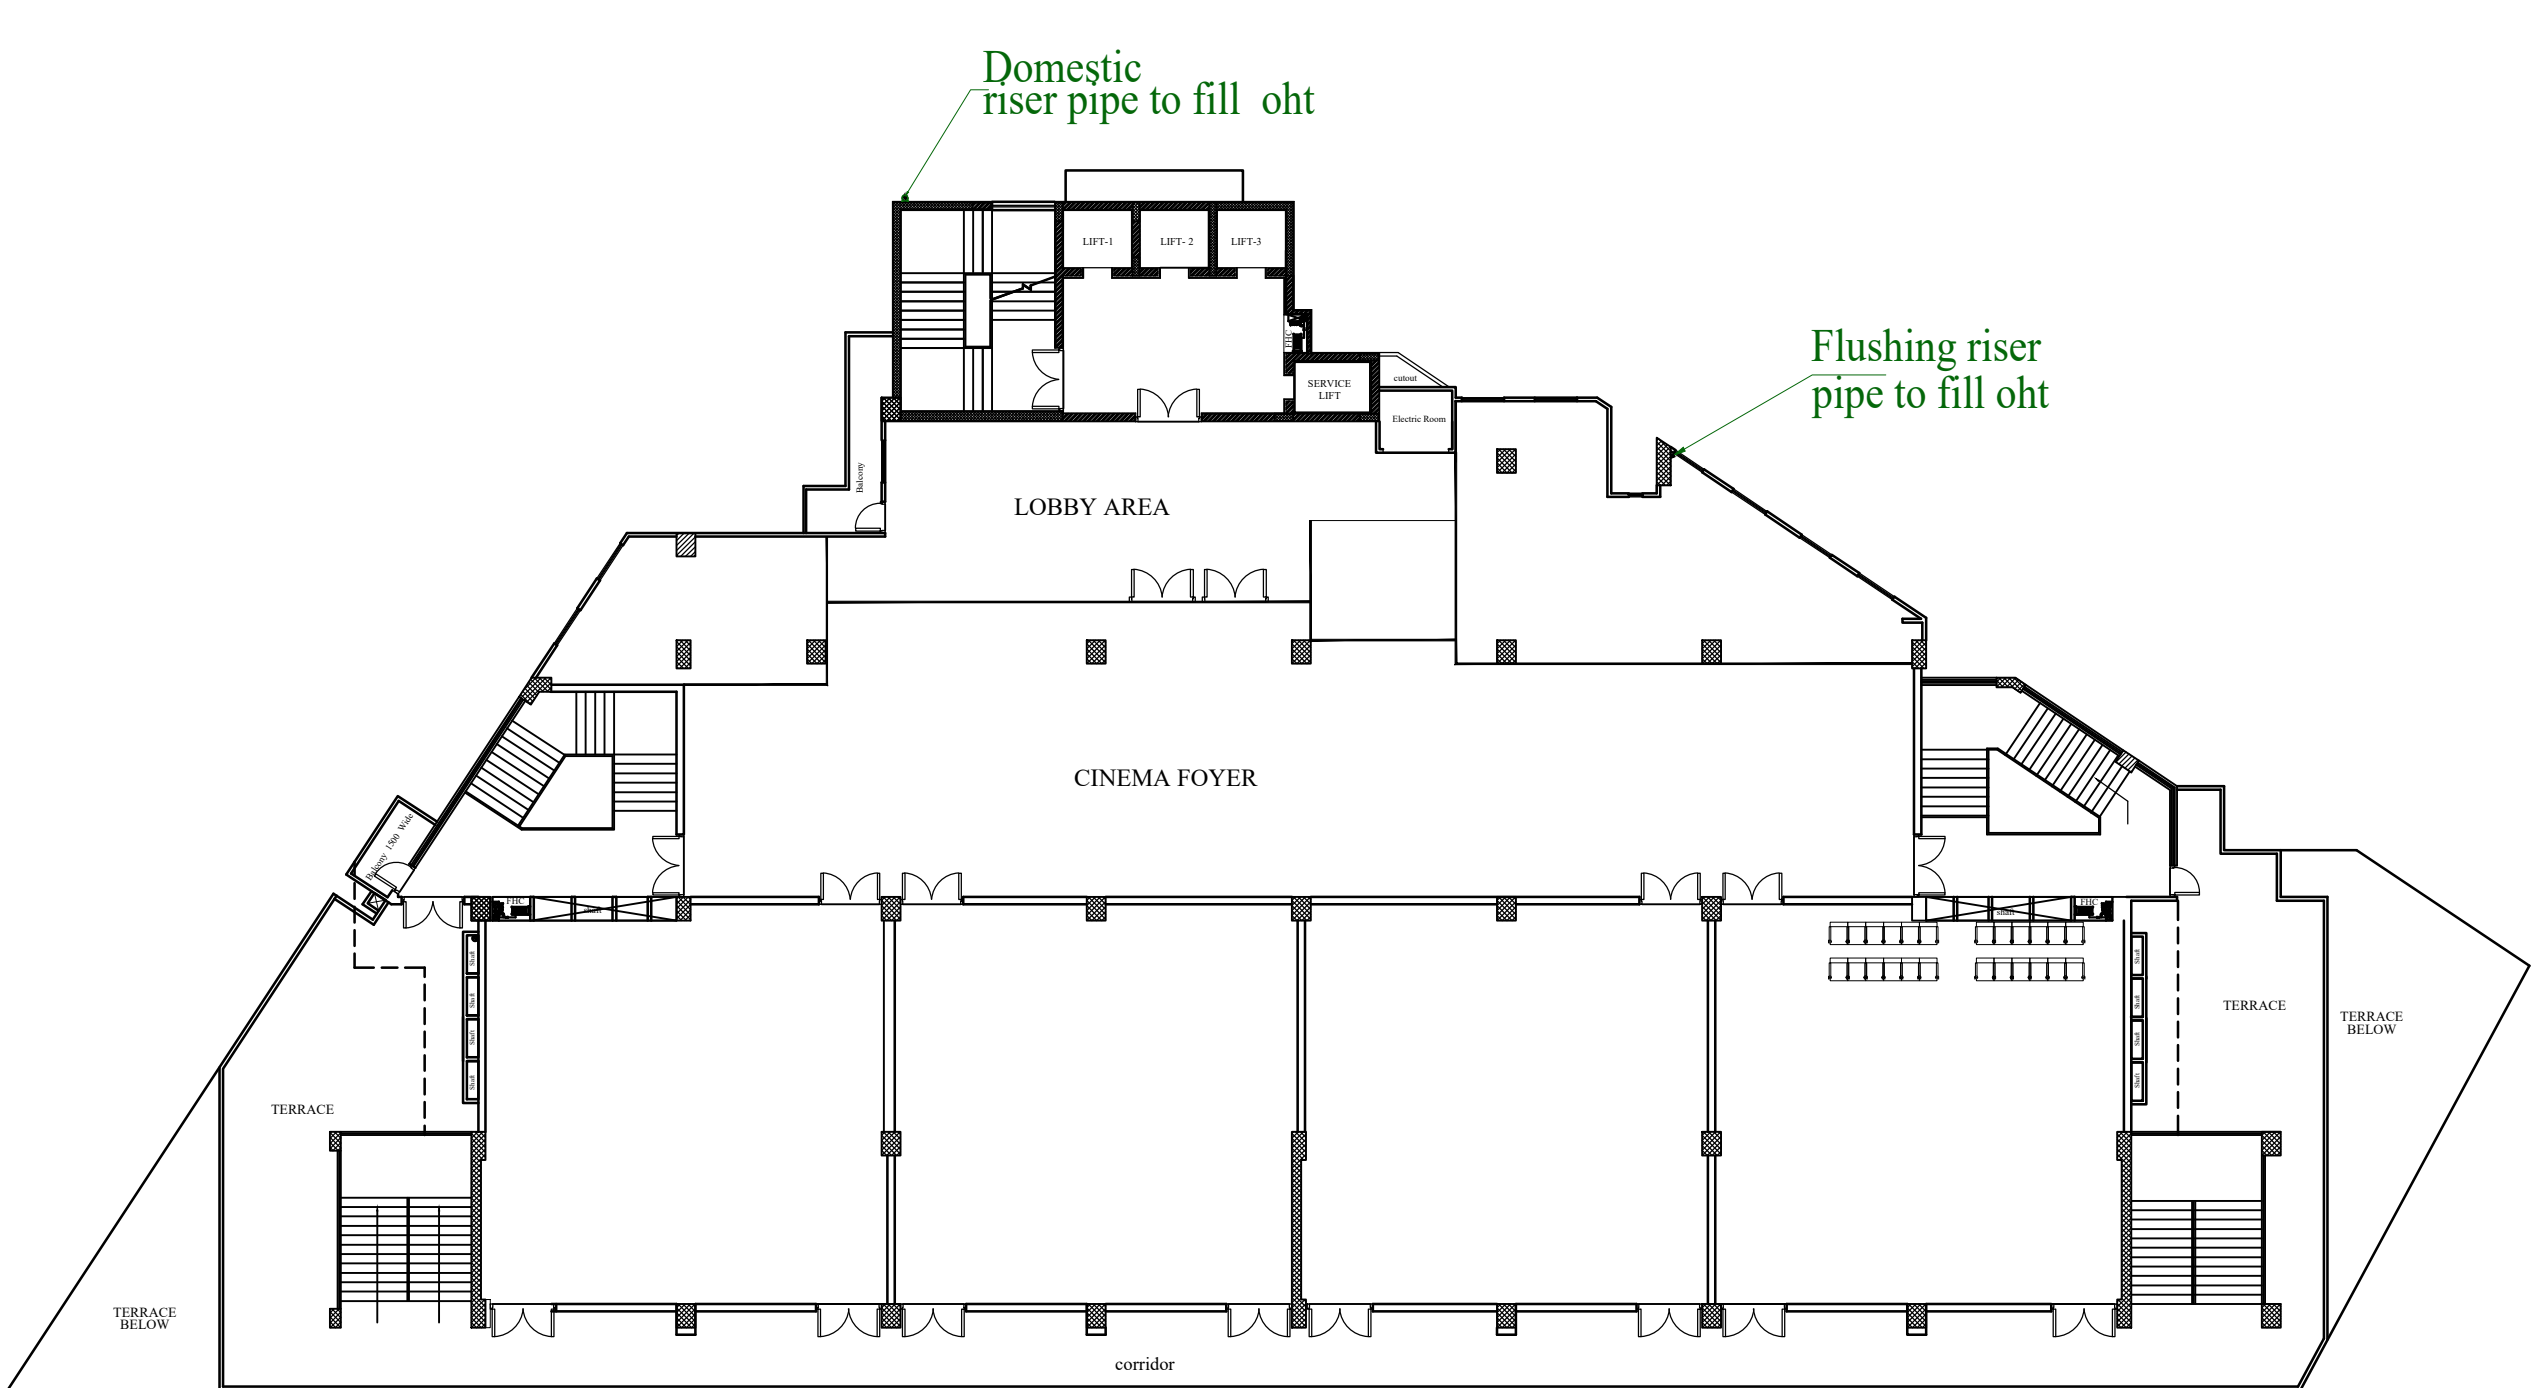


Fourth Floor

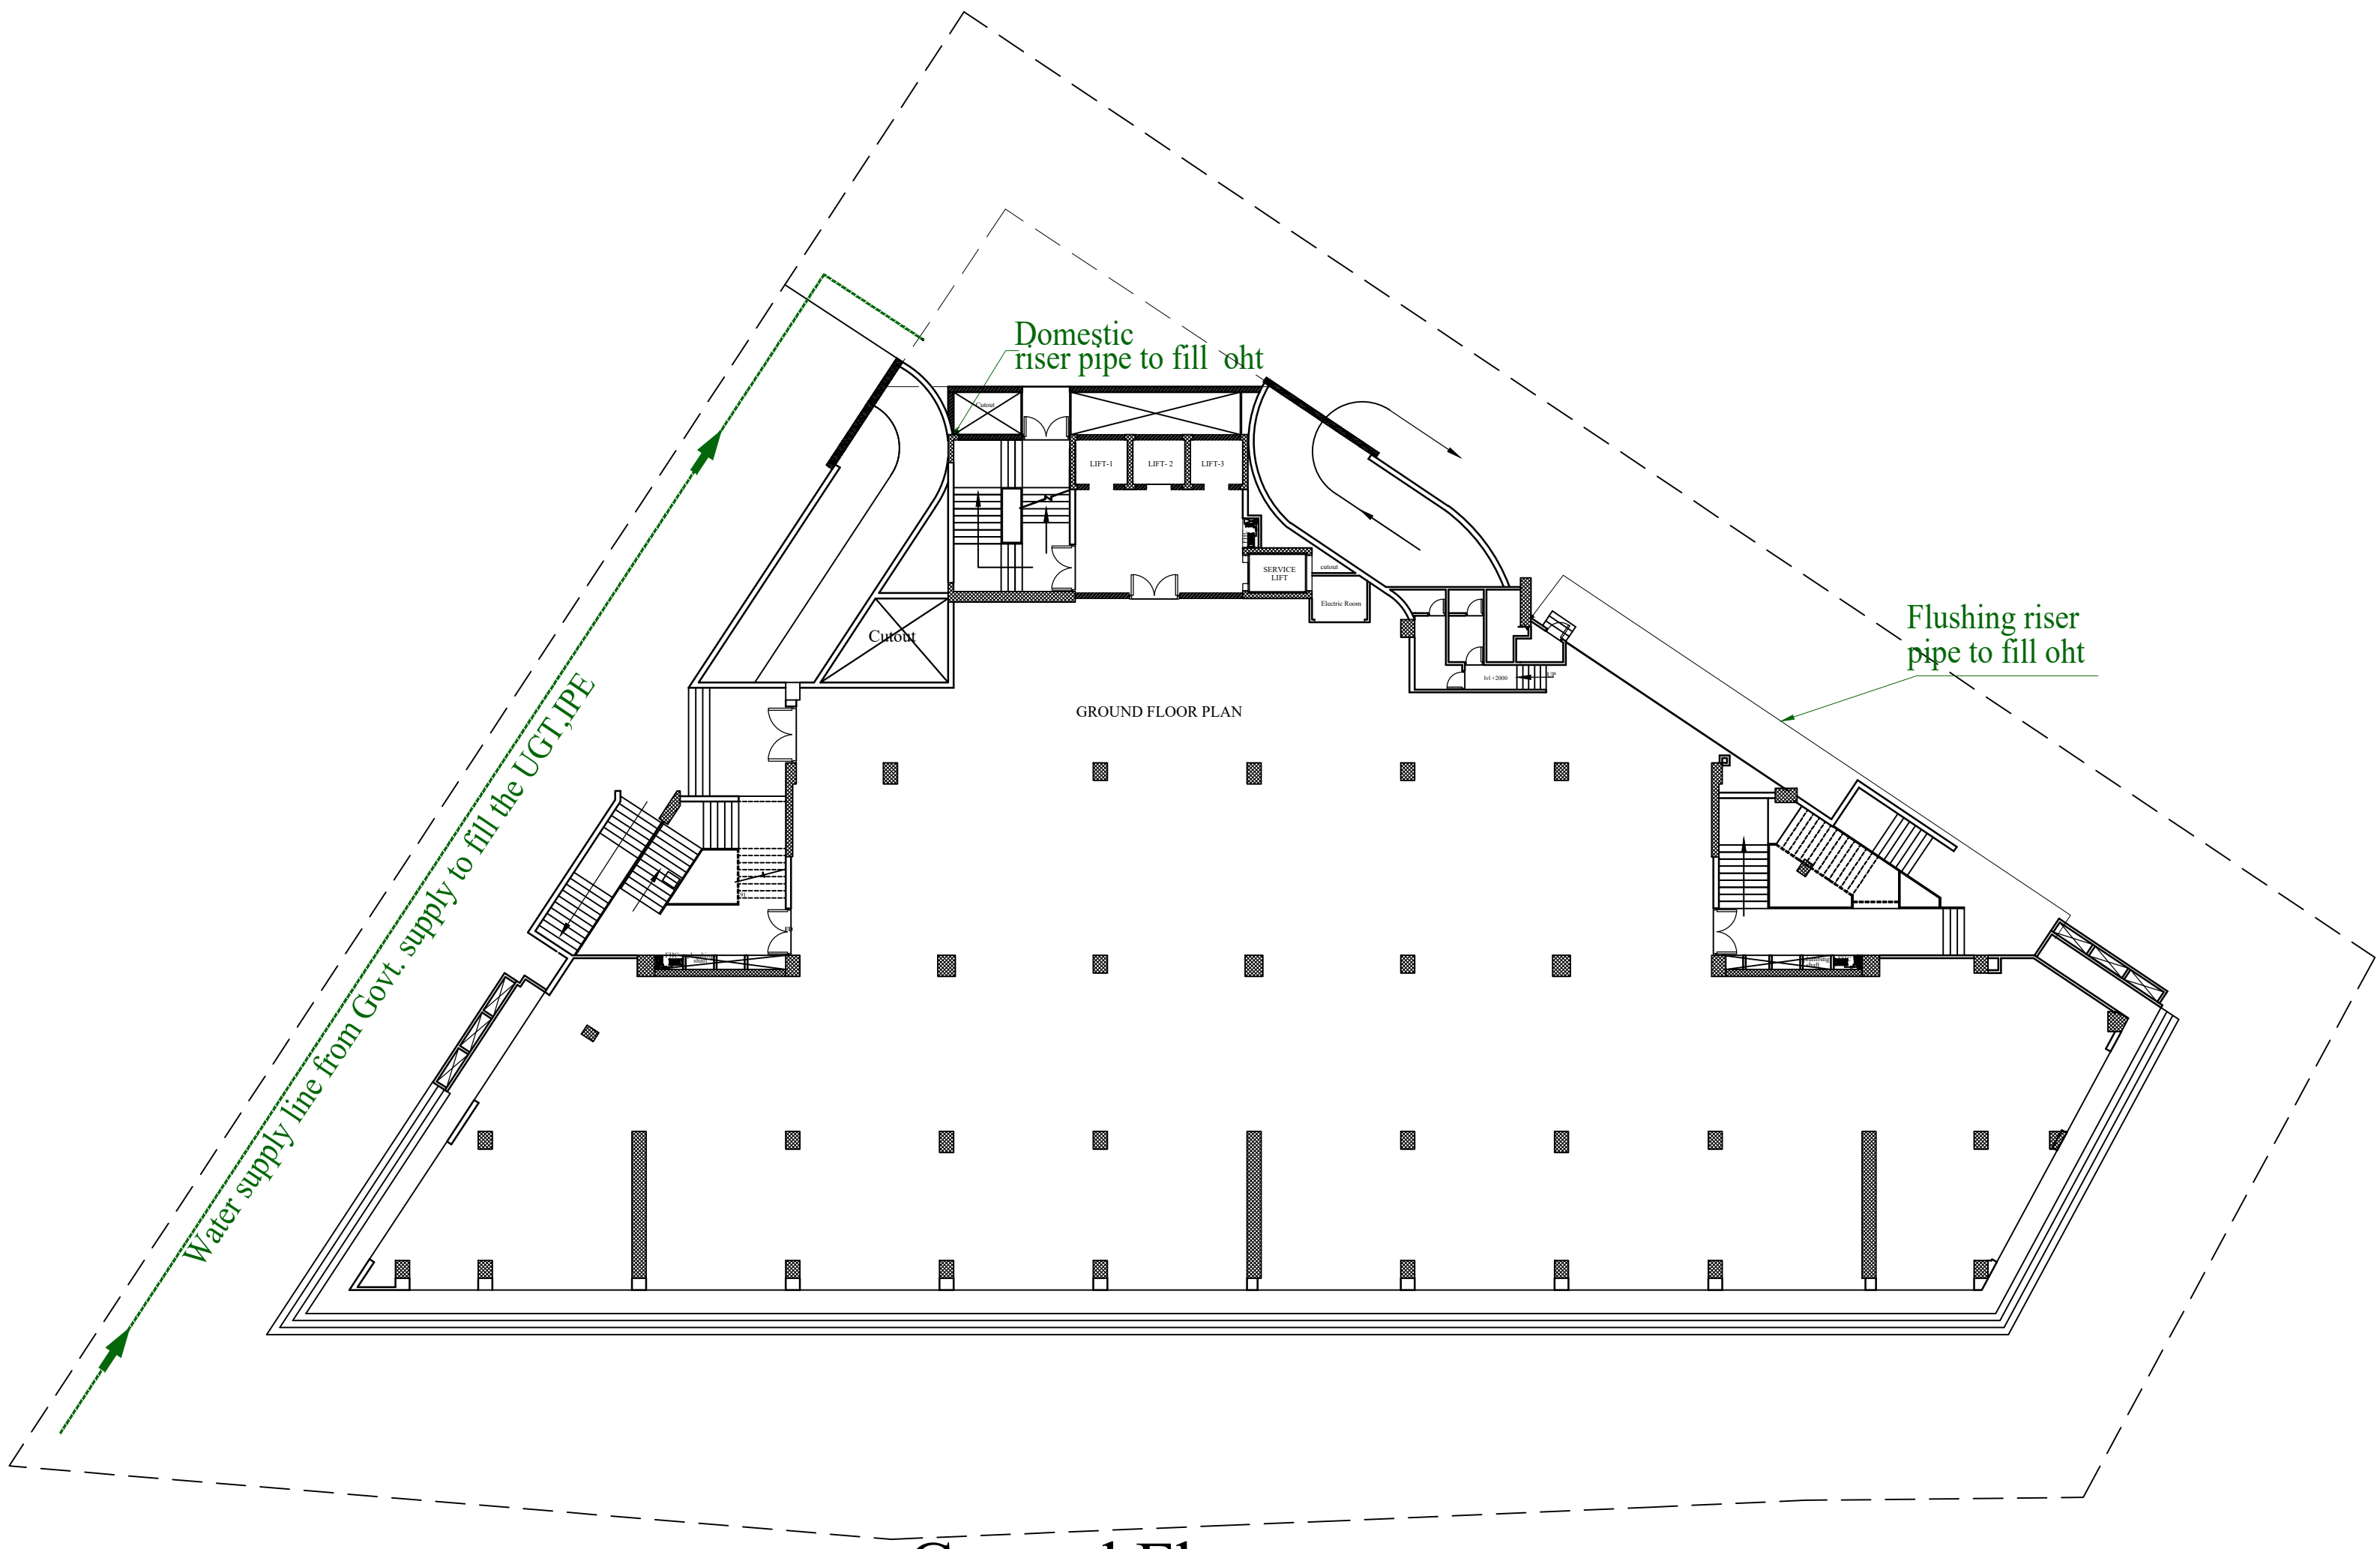


Ground Floor

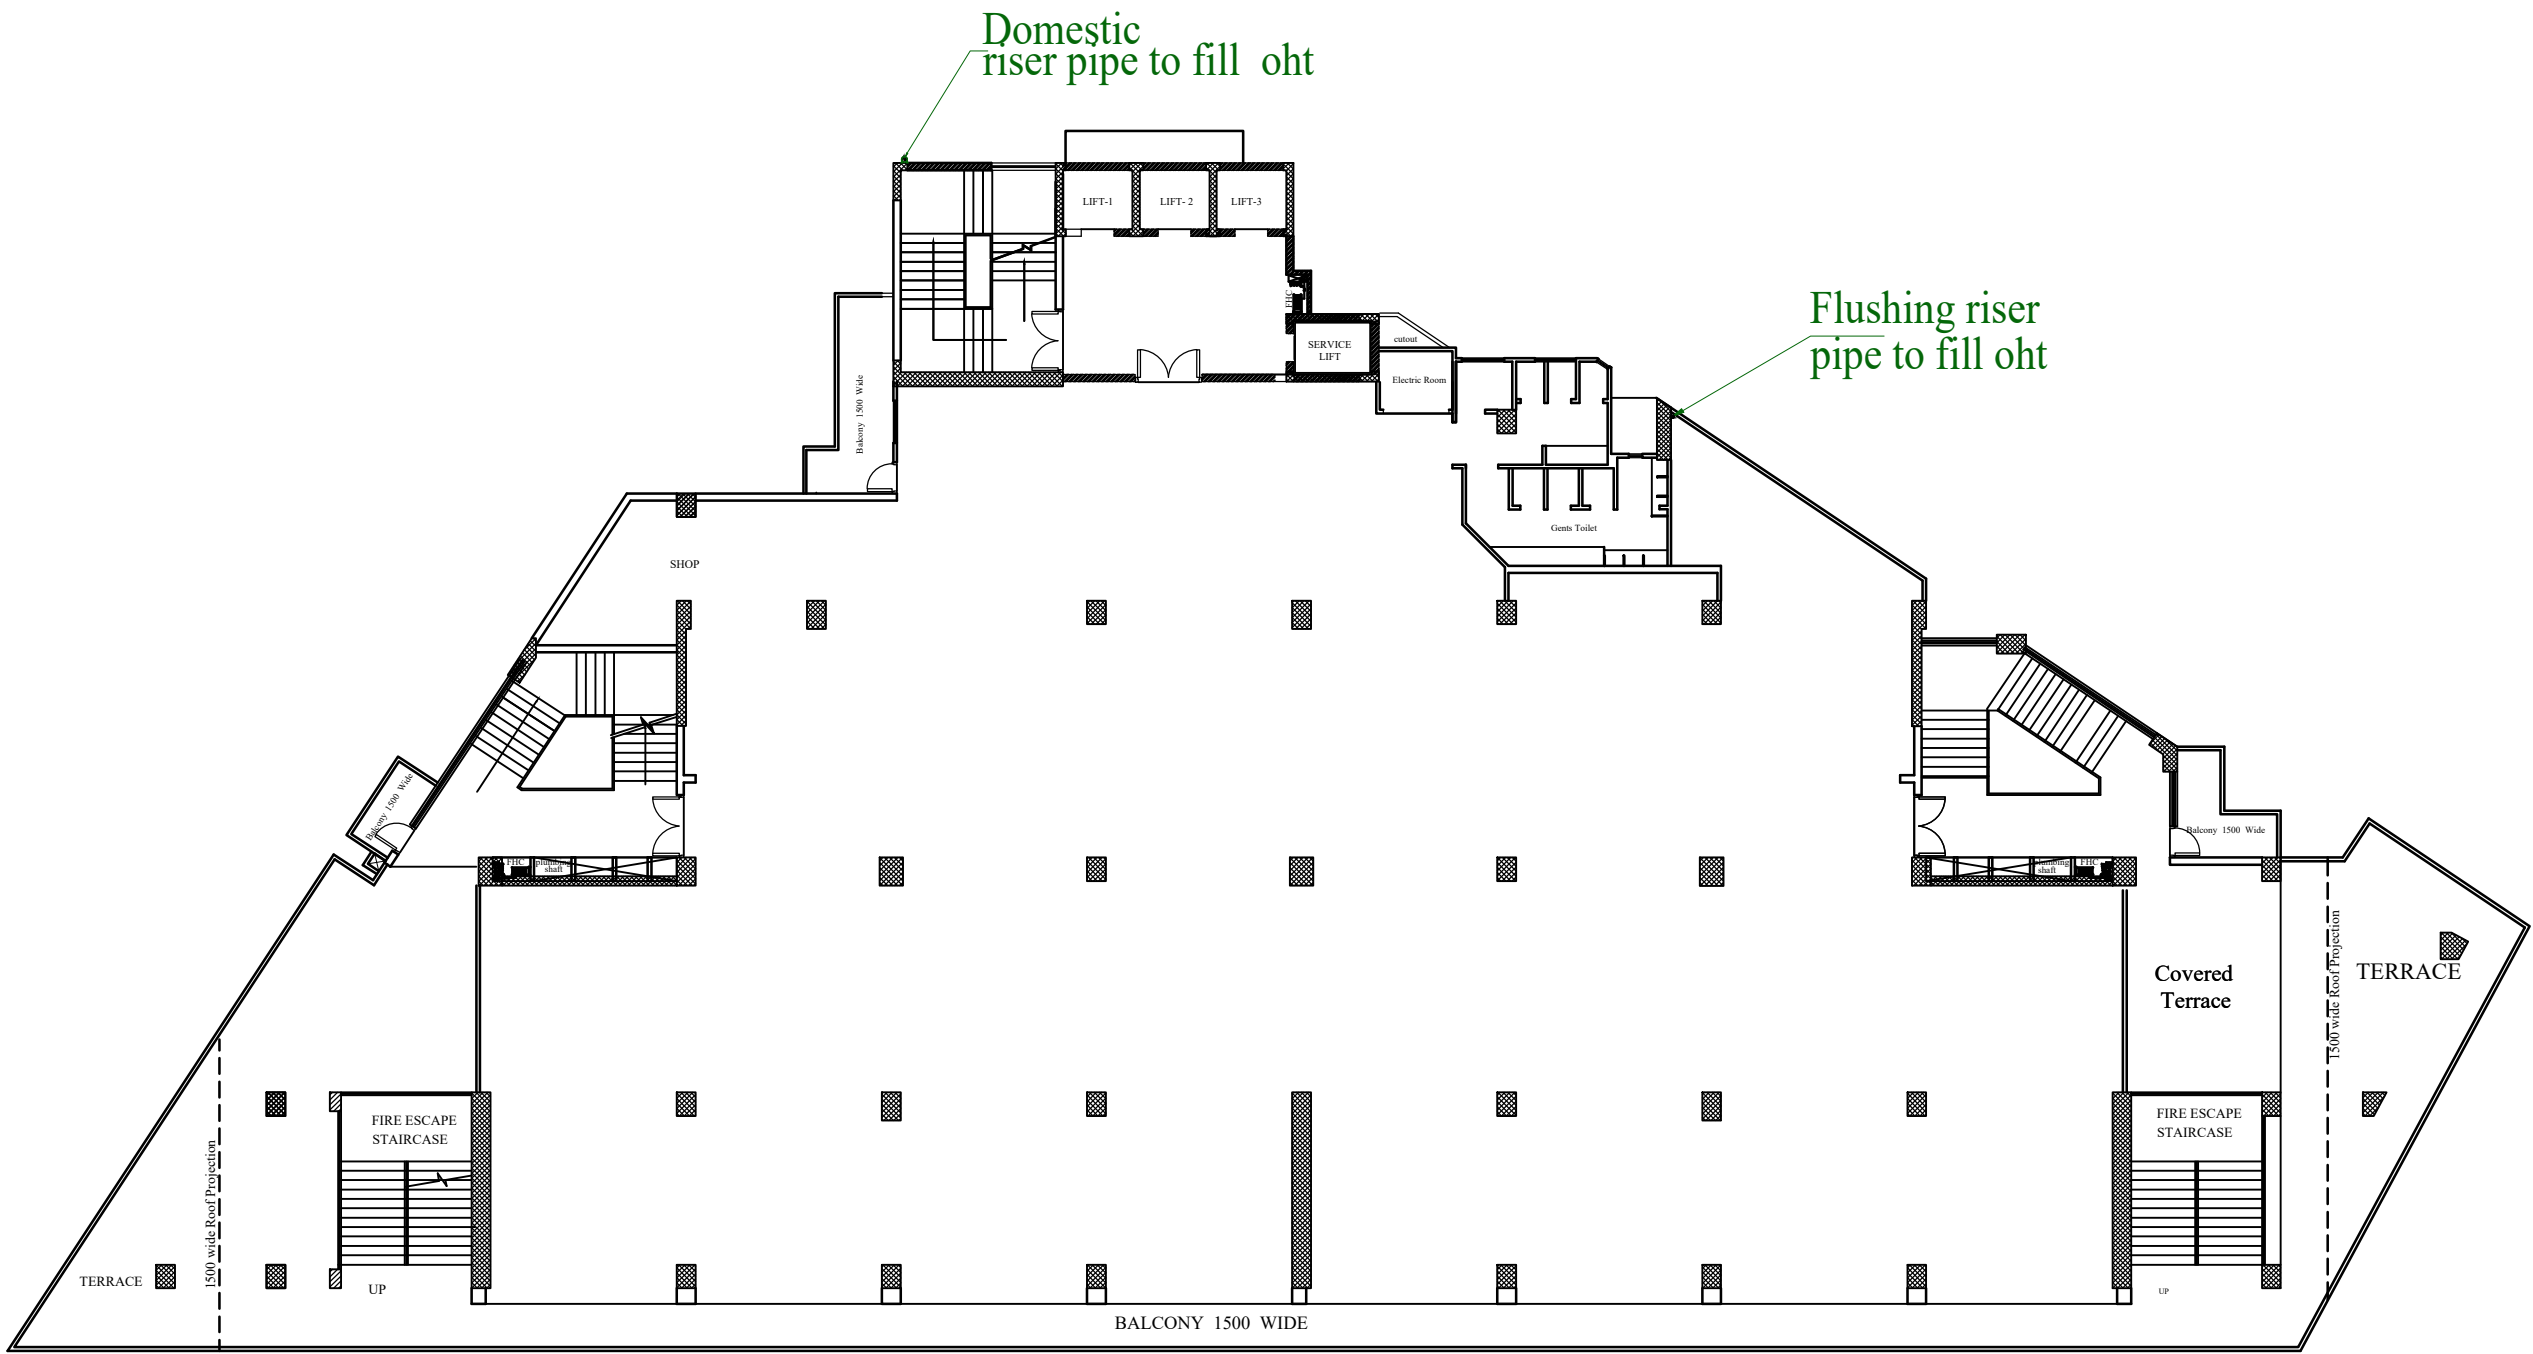


Third Floor

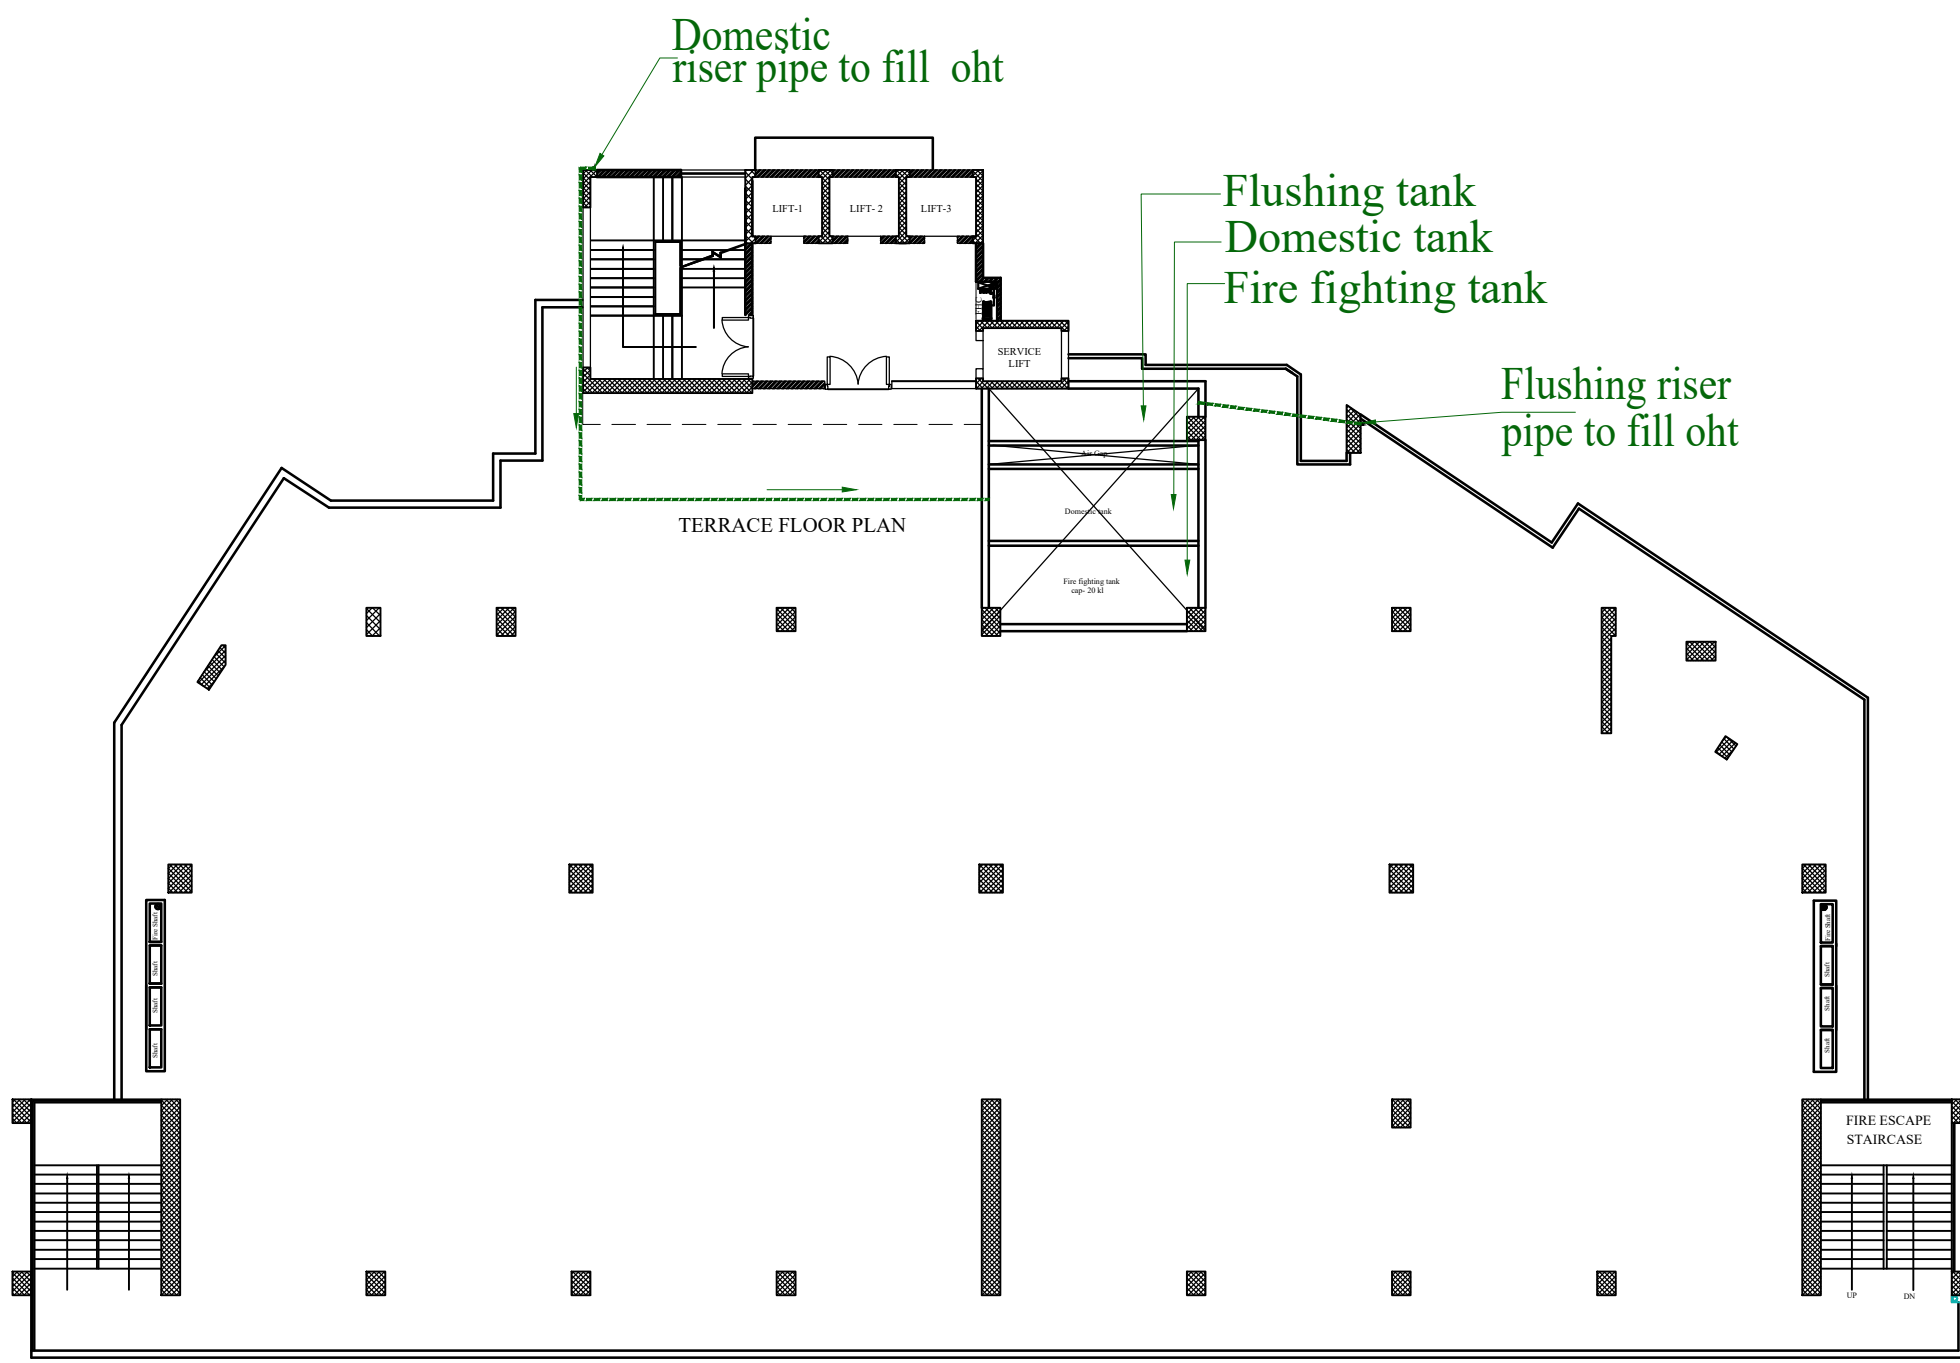

Terrace Floor

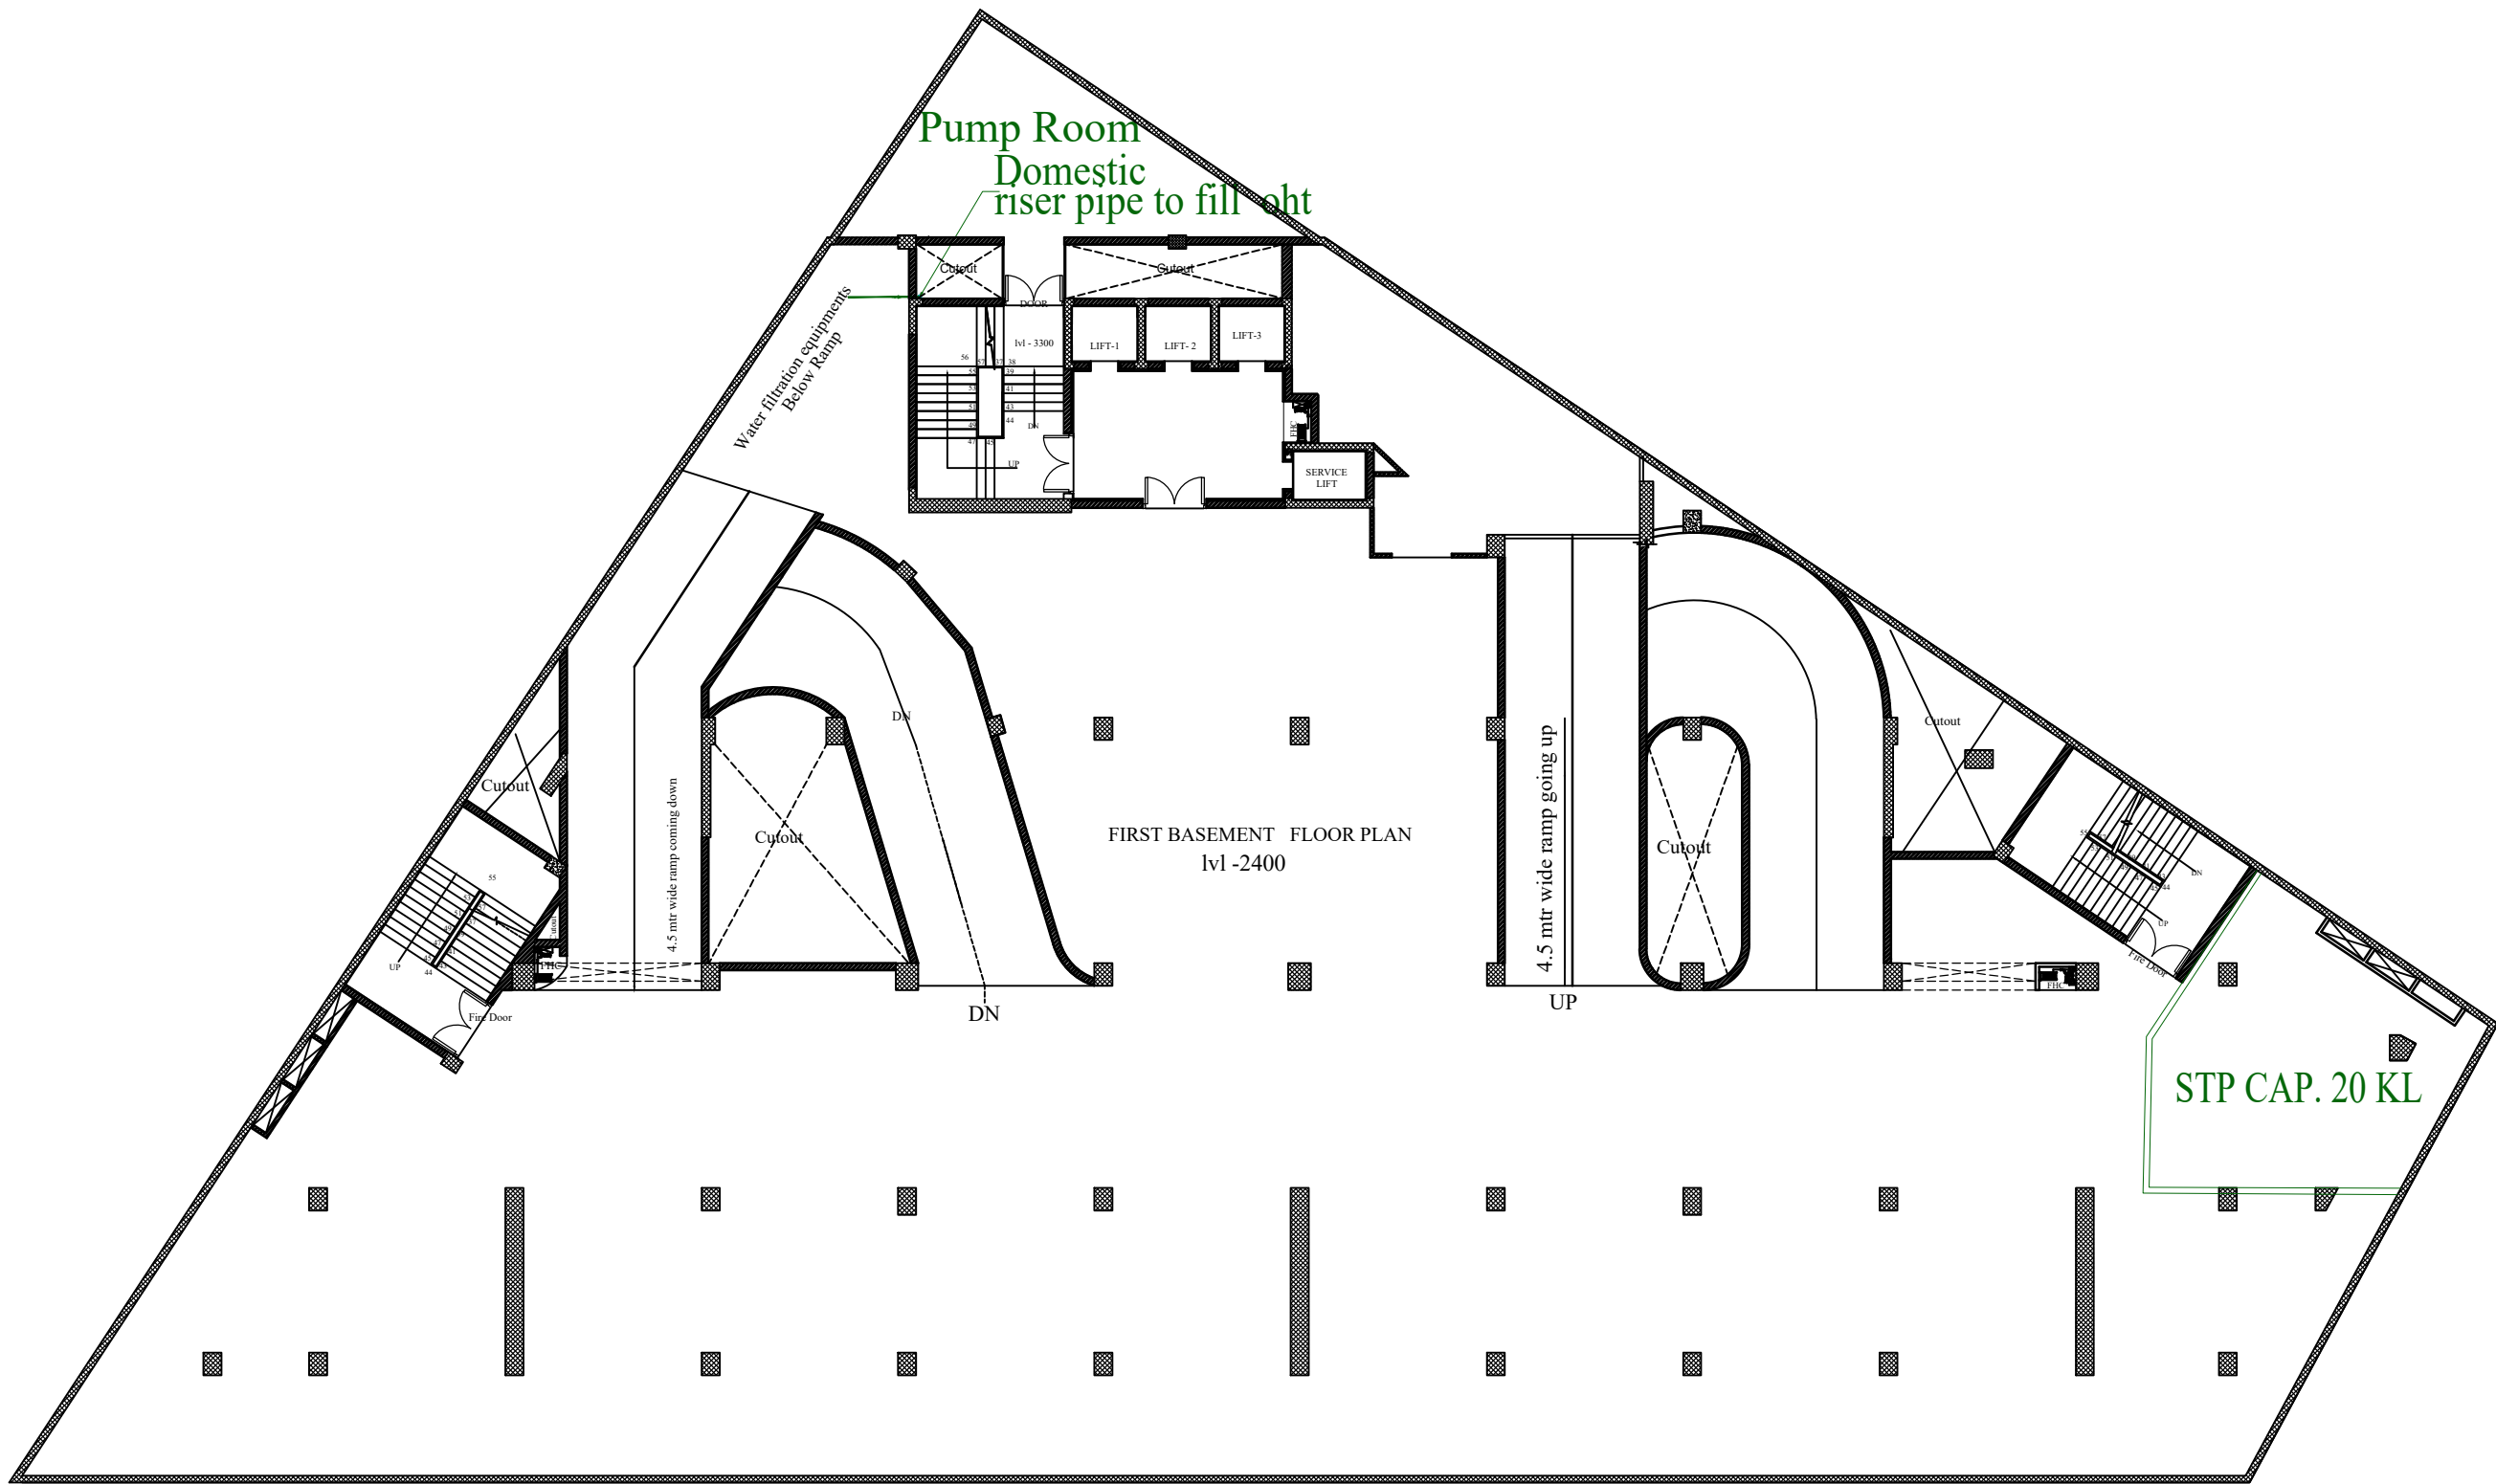

First Basement

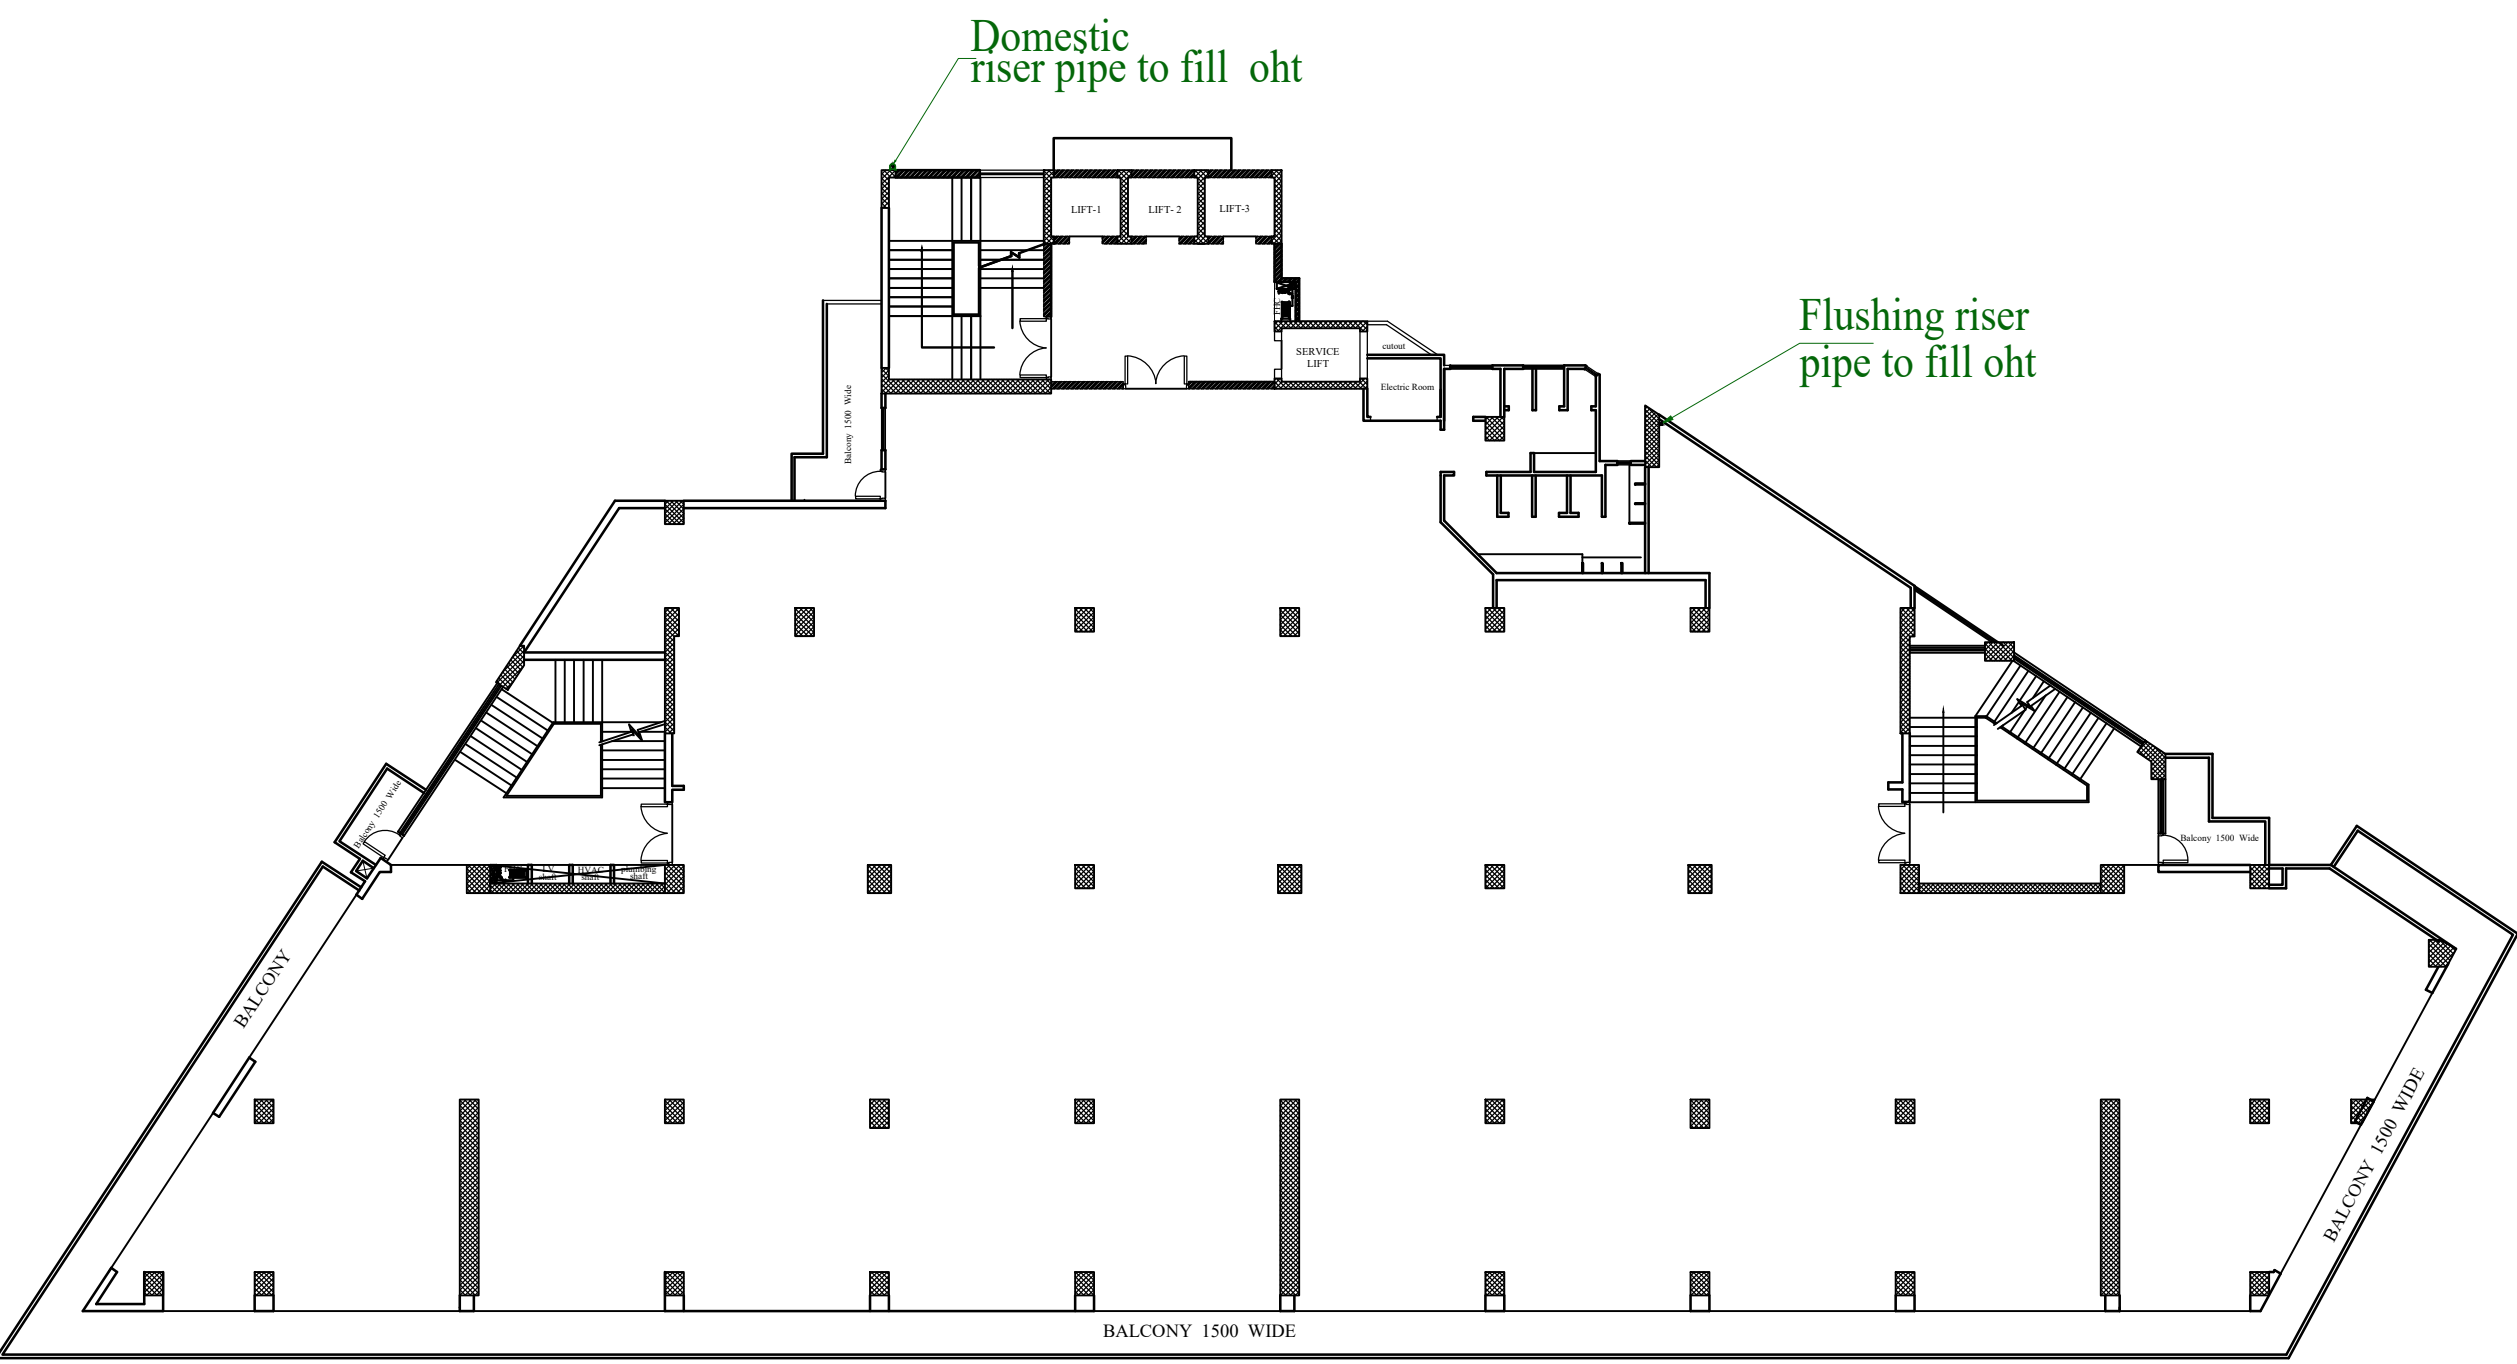

Second Floor



Fifth Floor

PROJECT

PROPOSED MN MALL ANJANA
CINE GHAR NO 3 /2D, KHASRA
NO 513, LASHKARPUR, M.G.
ROAD , HARIPARWAT , AGRA

Drg. Title:

Water supply Layout Plan