


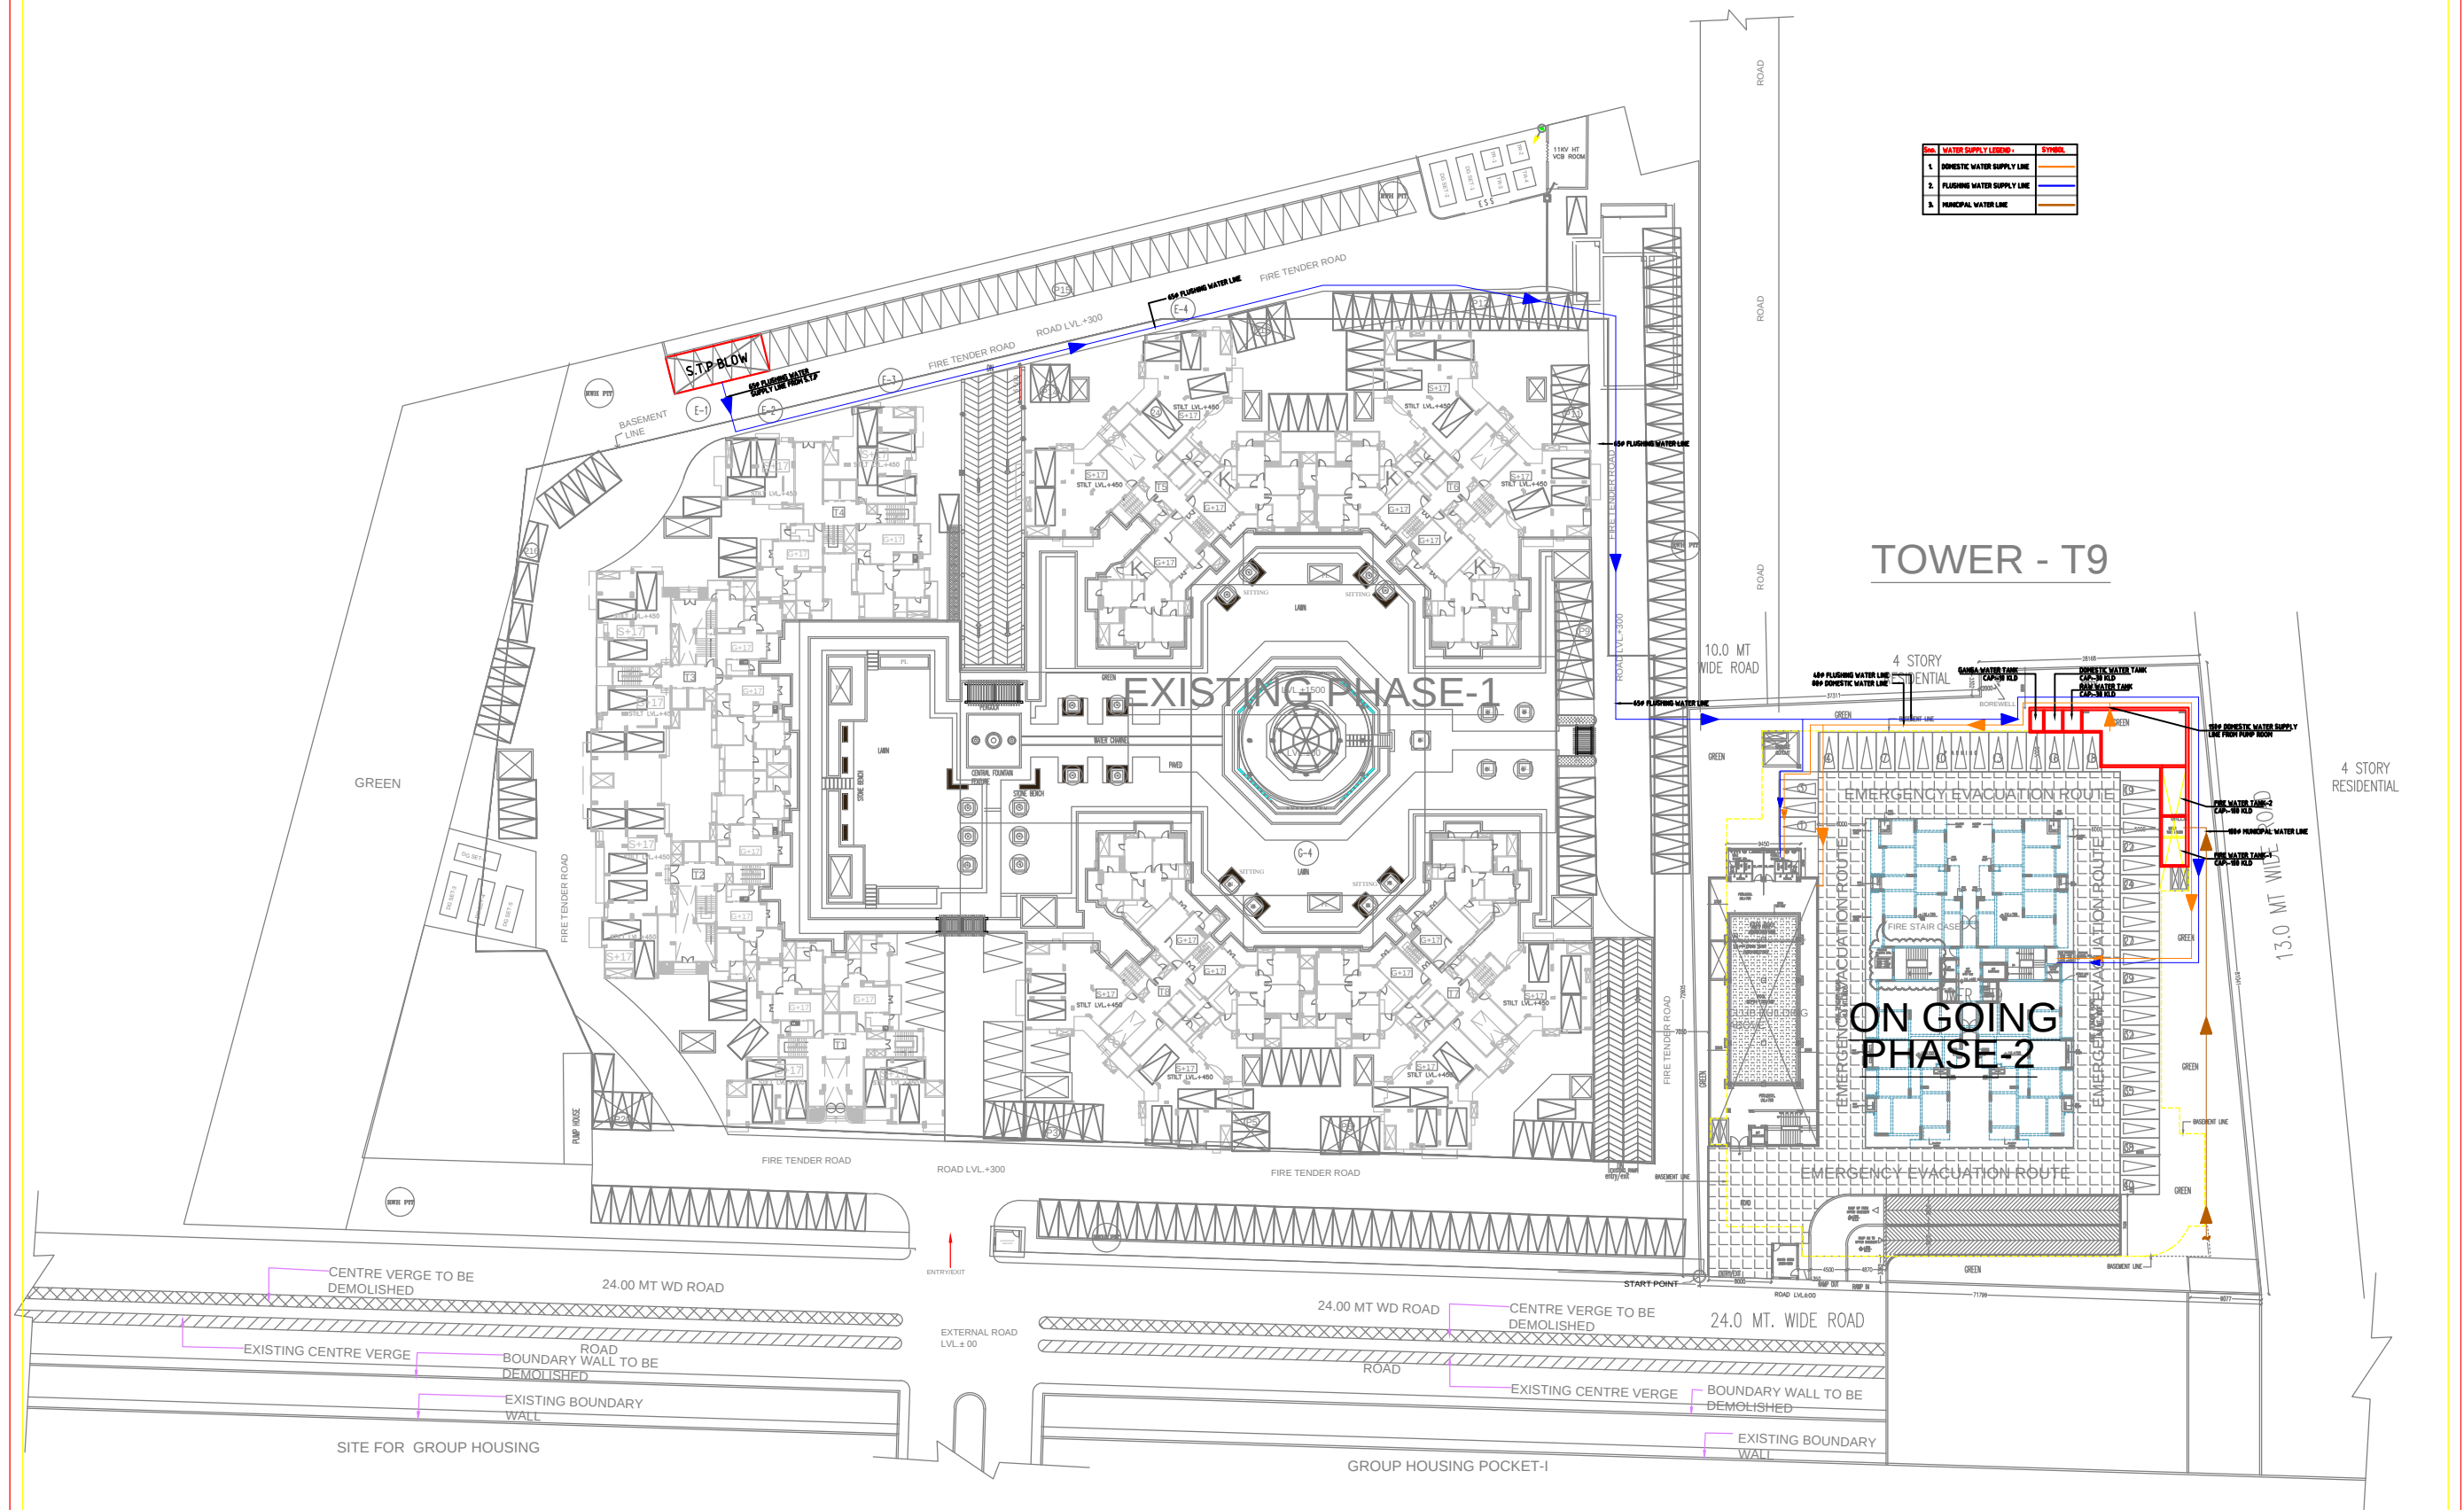

CLIENT:-
M/S RAMPRASTHA BUILDERS PVT. LTD.
Reg. off. B-23/25, KAILASH COLONY, NEW
DELHI-48
Mkt. Off. C-168, RAMPRASTHA, GHAZIABAD

Architect:-
RD DESIGN ATRIUM
ARCHITECTS & URBAN PLANNERS
1st FLOOR, D-1, SECTOR-17, HUDA-201101
PH: 0120-422890, 423248
e-mail: office@rdesign.in

PLUMBING CONSULTANTS :-
P&E CONSULTANTS
815-C, EAST OF LONI ROAD
SHAHADRA, DELHI-110093
PH: 011-22816297, 22815897
EMAIL: pds_in@yahoo.com, nrcons@gmail.com

PROJECT:-
PROPOSED TOWER T9 IN GROUP HOUSING
(PEARL COURT), ON KHASARA NO.
305,306,307,308,309,310, VILL MAKANPUR
RAMPRASTHA GREENS VAISHALI, GHAZIABAD
FOR M/S RAMPRASTHA BUILDERS PVT. LTD.

OWNER SIGN:-

ARCHITECT SIGN:-

SCALE=1:300

TITLE:-
DUAL PLUMBING
SITE LAYOUT PLAN

Drg. No
LA-PL-03

