


Project Title :PROPOSED PLAN OF A COLONY LAYOUT, COLONY NAMED "MAHARAJA MADHUVAN",
 SITUATED AT KHASRA No.- 154, MAUJA- NAUGAON, NEAR MAHARAJA GREENS,
 TEHSIL & DISTT. MATHURA
 Owner's Name - M/S MAHARAJA BUILDTECH, (BY PARTNER Shri Harendra Pratap Singh S/o Shri Maharaj Singh,

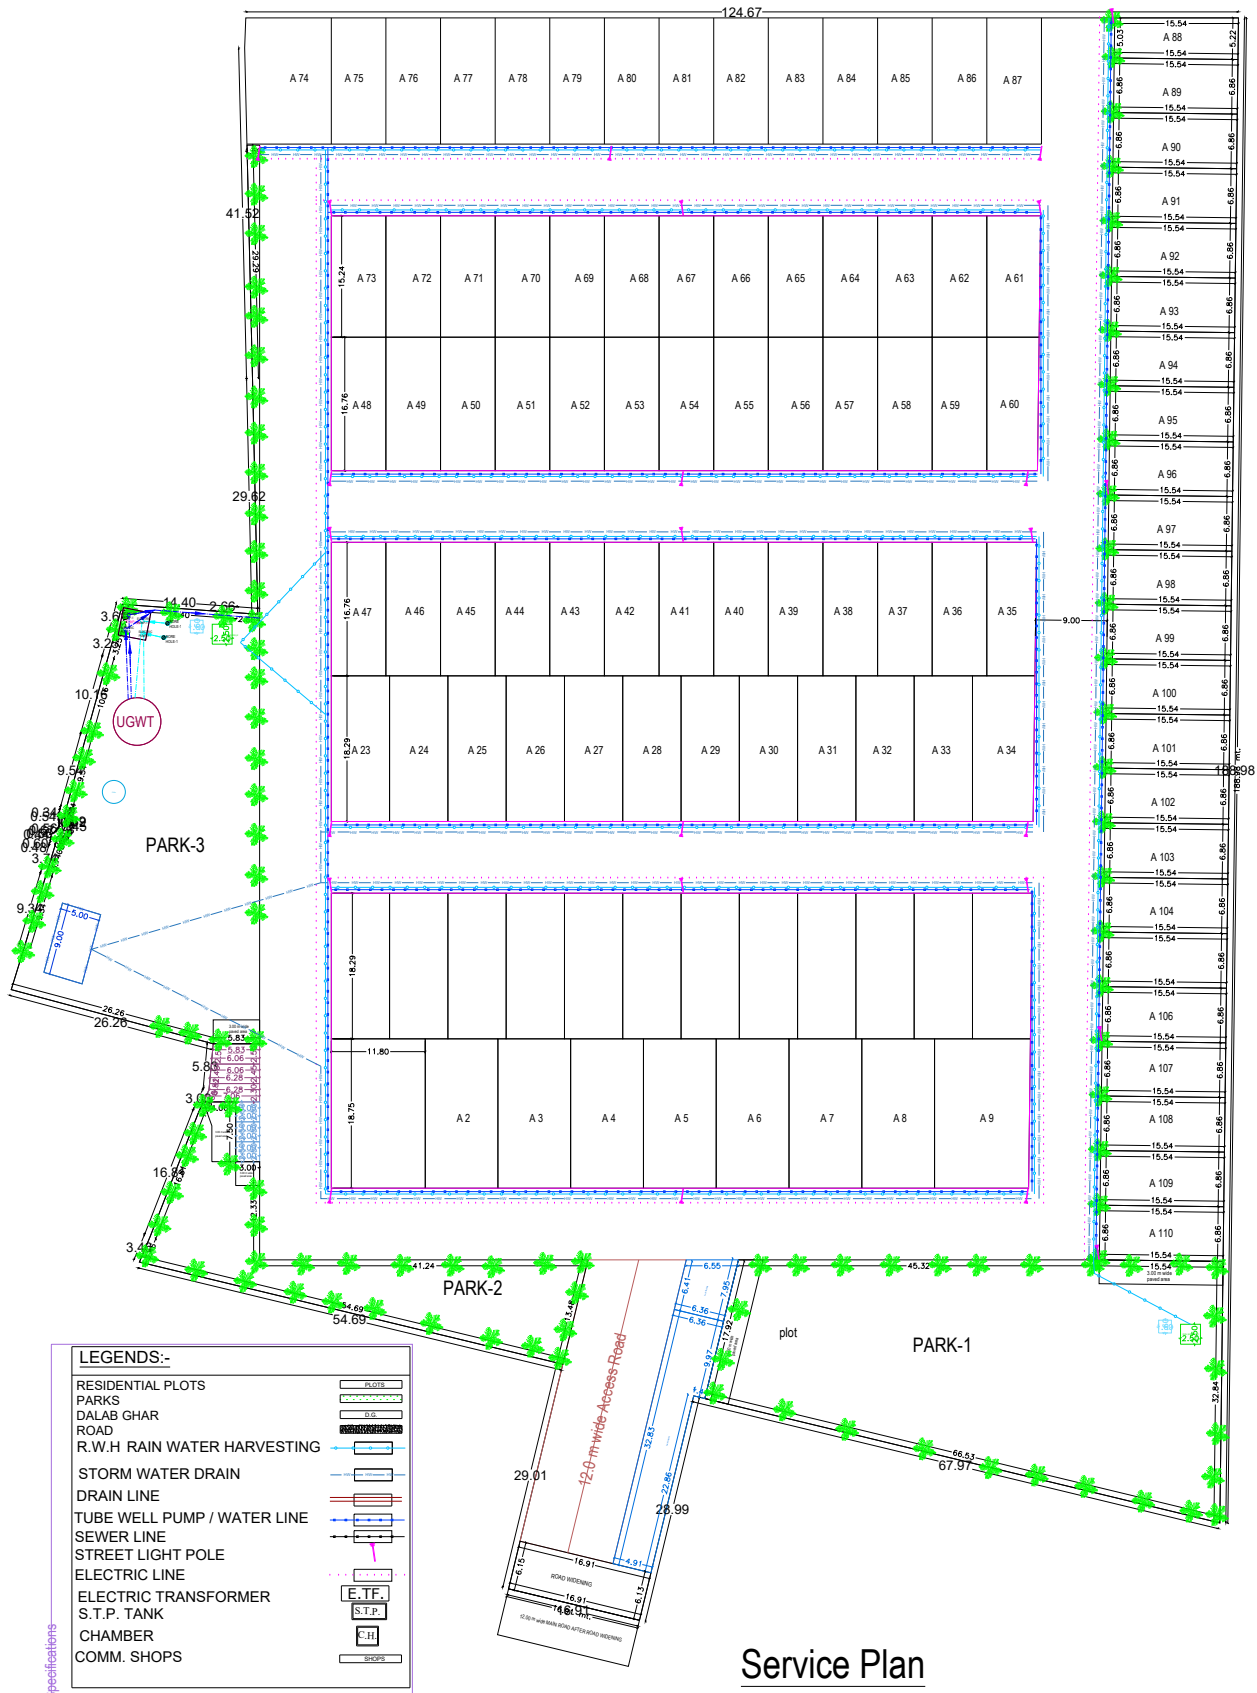

Service Plan