





SAJRA PLAN
(NOT TO SCALE)

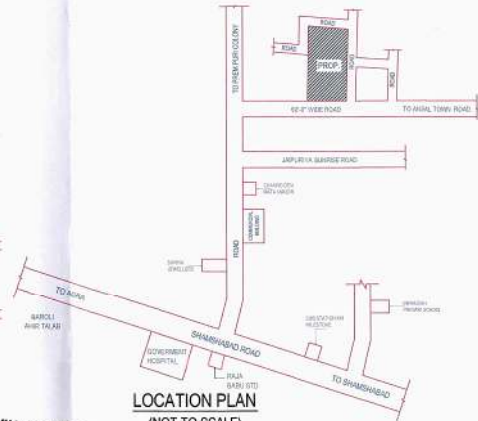

LOCATION PLAN
(NOT TO SCALE)

GOVIND VIHAR ADA APPROVED COLONY

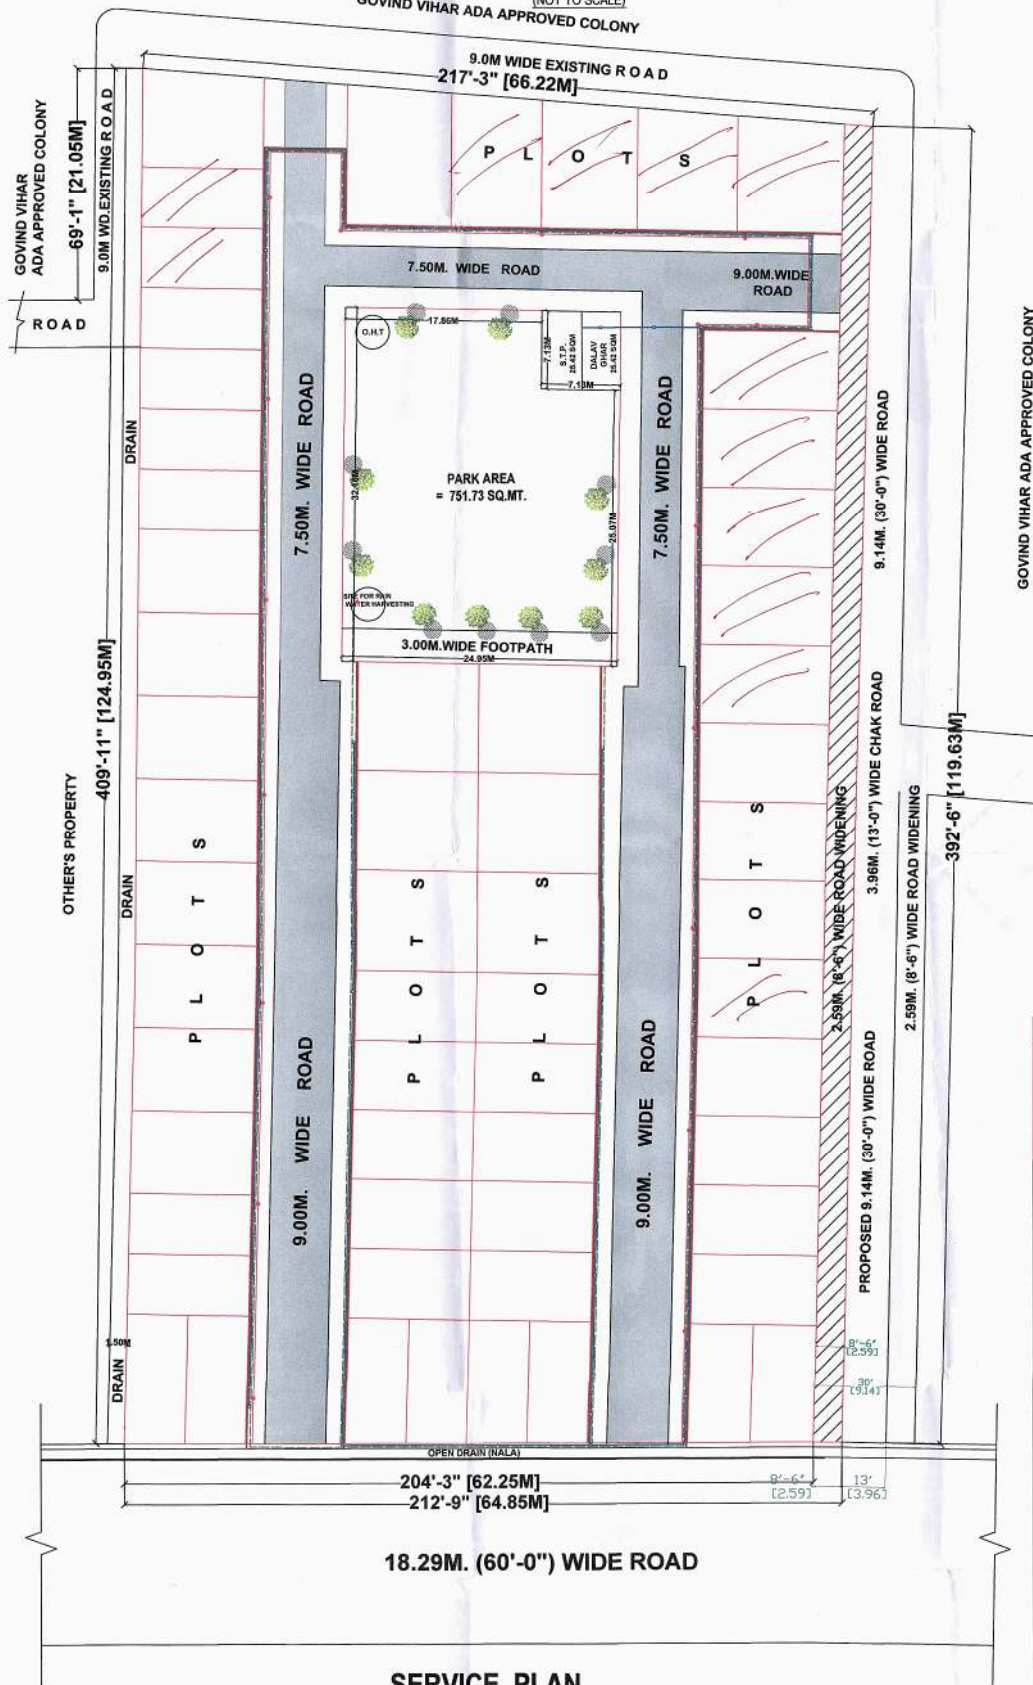

GOVIND VIHAR ADA APPROVED COLONY

REFERENCE WATER LINE SEWER LINE ELECTRIC LINE K.C. DRAIN PARK ROAD		
NAME OF PROJECT : SERVICE PLAN OF BLUE SQUARE HOMES COLONY ON KHASRA NO. 881, 882, 883, MAUZA- BARAULI AHIR, TEHSIL SADAR, DISTRICT-AGRA		
AUTHORISED SIGNATORY SH. VIVEK KUMAR SINGH B-11, RAHUL VIHAR, SHAMSHABAD ROAD, AGRA Mob. +91-97119525570		
SCALE A1 - 1:250	PURPOSE : ADA APPROVAL	
NORTH: 	TITLE OF DRAWING: SERVICE PLAN	
SUBMISSION DRAWING		
ER. SANJIV SHARMA B.Tech. F.I.V. STRUCTURAL ENGINEER, REGISTERED VALUER, SURVEYER AND BUILDING PROJECT ADVISOR. OFFICE - 85, Jaspur House Market, Agra 10 (S.P.), PH. 8862 - 403462 ER. SANJIV SHARMA (Mob.-9412299316) E-Mail - sanjivsharma@jsharma.co.in		
ID NO. - AMO702601/06062018 STAMBHA VASTUSHILP PLANNER, STRUCTURAL ENGINEER, REGISTERED VALUER, SURVEYER AND BUILDING PROJECT ADVISOR. OFFICE - 85, Jaspur House Market, Agra 10 (S.P.), PH. 8862 - 403462 ER. SANJIV SHARMA (Mob.-9412299316) E-Mail - sanjivsharma@jsharma.co.in		