
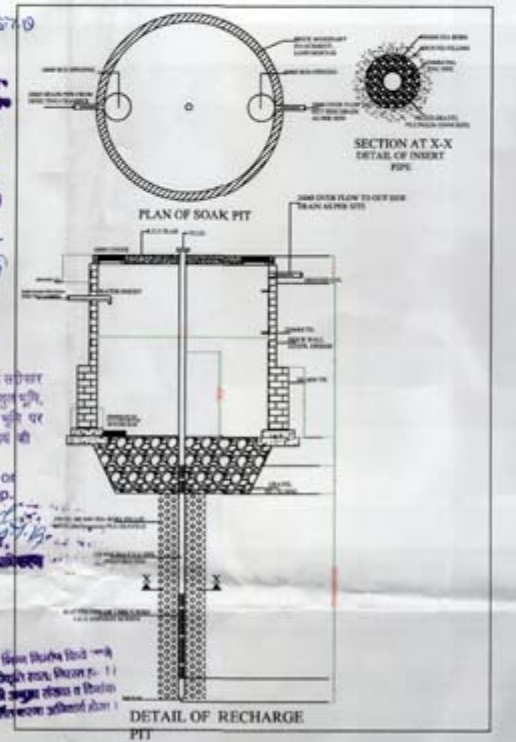
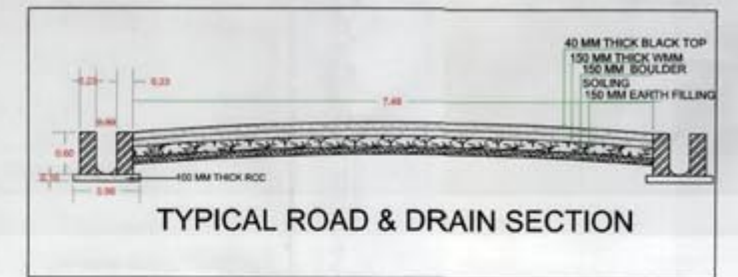


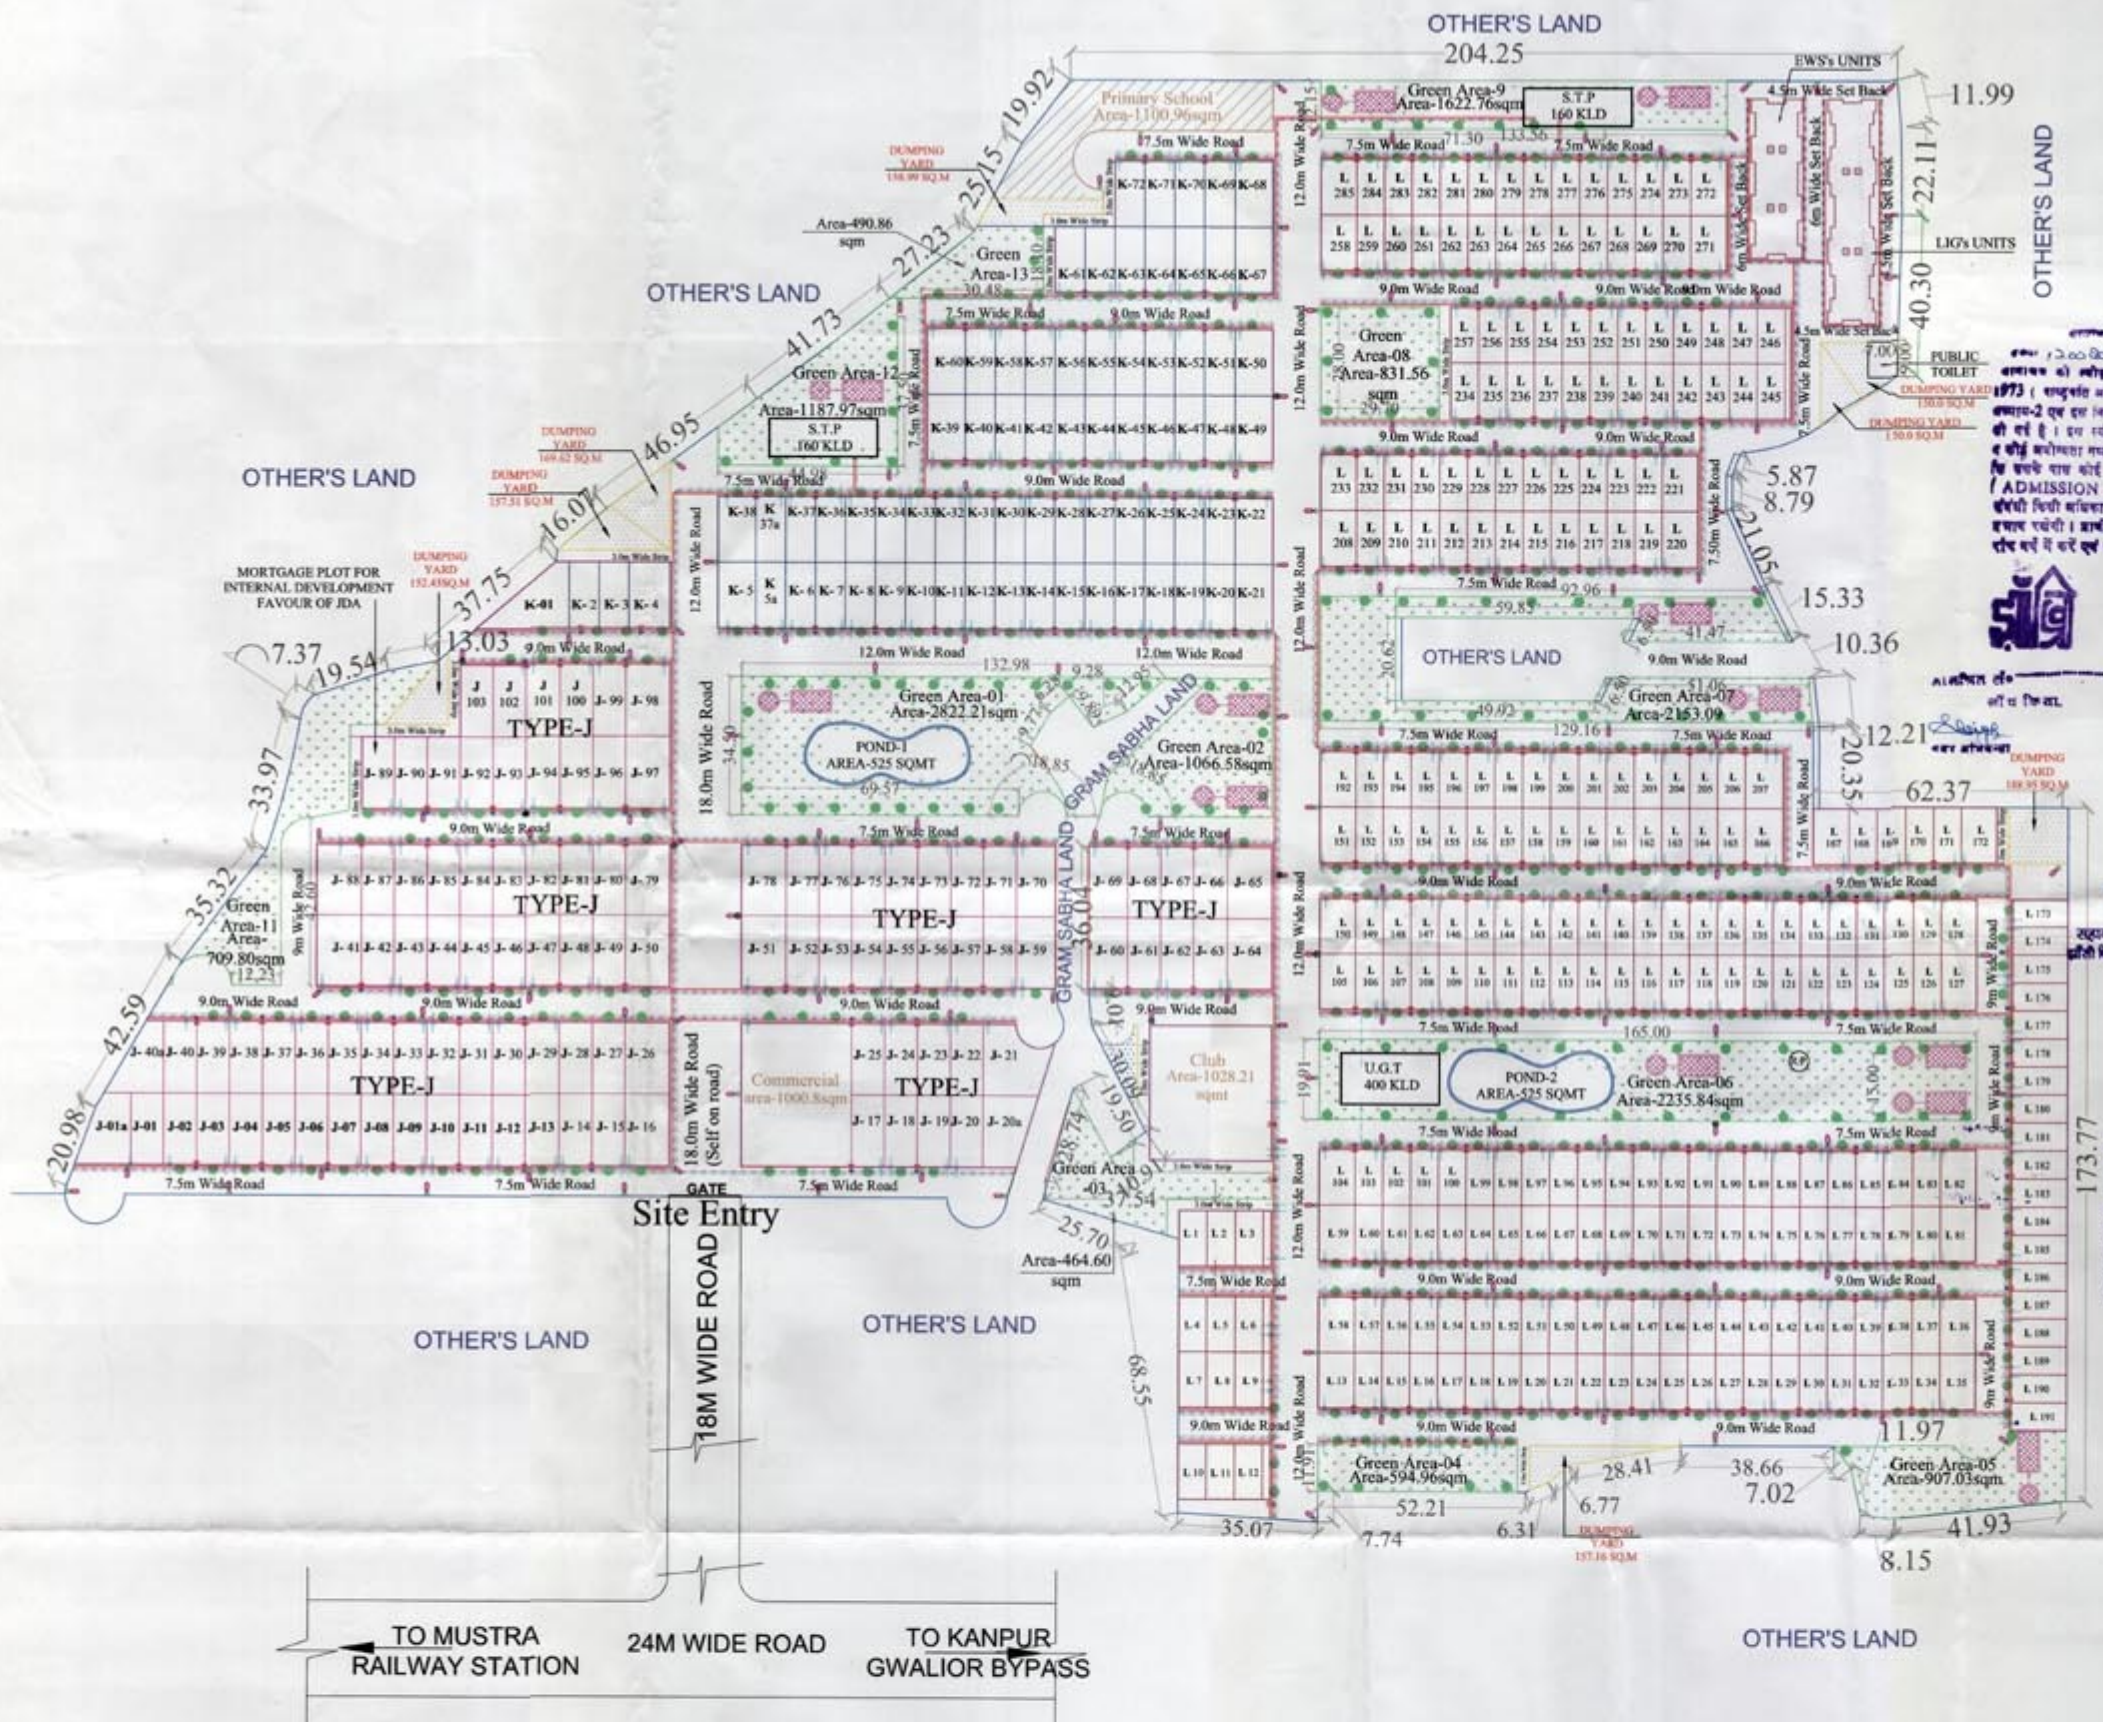

LEGEND :		
S. No.	SYMBOL	DESCRIPTION
1.	—	PLOT LINE
2.	●	TREE
3.	—	WATER SUPPLY PIPE LINE
4.	—	R.W.H.
5.	—	ELECTRIC POLE
6.	—	ISOLATING VALVE
7.	—	SEWER LINE
8.	—	DRAIN
9.	—	RECHARGE PIT

PROJECT:-	BUILDERS & PROMOTERS	PROJECT NAME	SCALE :- 1:1000	NORTH	DRAWING TITLE :-	ARCHITECT:-	OWNER :-	ARCHITECT SIGN:-	OWNER SIGN:-
PROPOSED LAYOUT PLAN OF RESIDENTIAL 'EAST VALLEY' LOCATED AT KHASRA NO-333,335,336,337(M),340,342,344,345,346(M),348,349,350,351,352,353,354,355(M),356,358,359,364,365,366,367,368,369,370,371,373,382 MARI VILLAGE, NEAR MUSTRA RAILWAY STATION JHANSI (U.P)	ASHOK INFRA PROPERTIES PVT. LTD.	EAST VALLEY	DEALT BY : AR.ASHUTOSH DATE: 11-06-19 NOTE : ALL DIMENSIONS ARE IN METERS	E S W N	SITE SERVICE PLAN	ARCHITECTS * STRUCTURAL CONSULTANT nayak, nayak's & associates, 7- Bhagirathi kunj Roorkee	ASHOK INFRA PROPERTIES PVT. LTD. SHAIENDRA	ANUPAM NAYAK	