


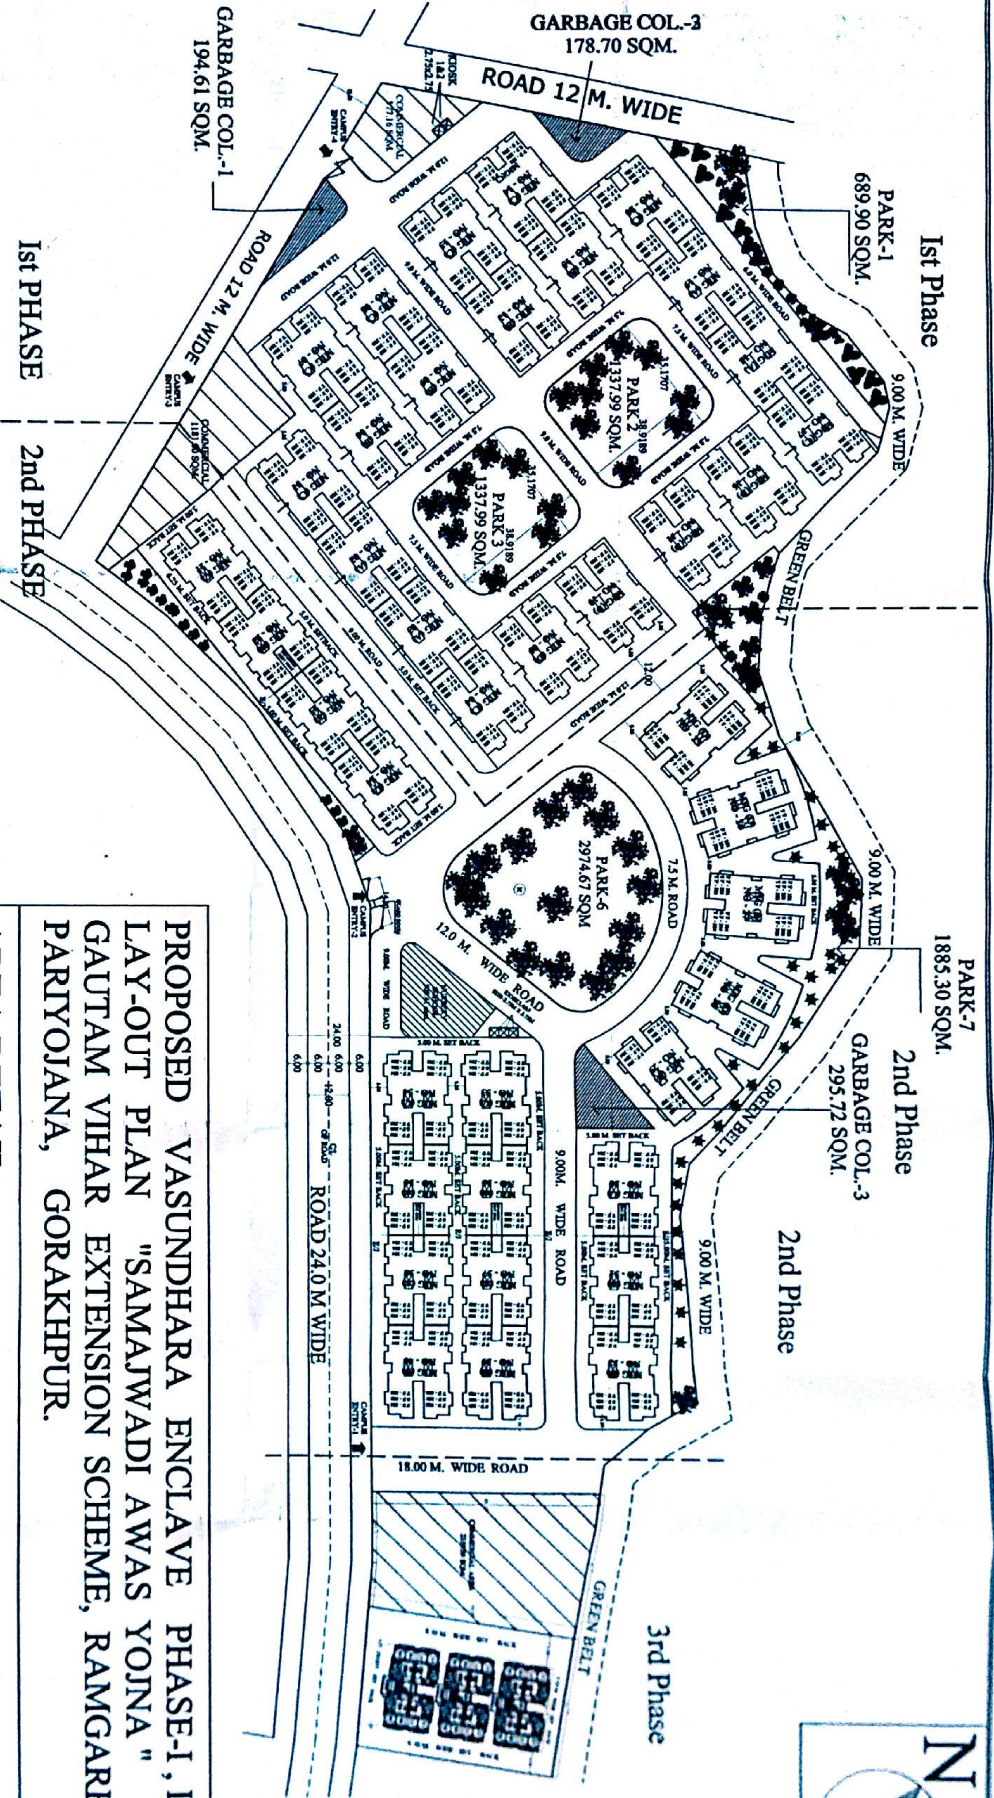

PROPOSED VASUNDHARA ENCLAVE PHASE-I, II & III
LAYOUT PLAN "SAMAJWADI AWAS YOJNA" AT
GAUTAM VIHAR EXTENSION SCHEME, RAMGARHTAL
PARTYOJANA, GORAKHPUR.

AREA DETAIL

	1- TOTAL PLOT AREA	57343.00 sqm. (100 %)
2- UNDER RESIDENCE	28867.49 sqm. (49.99%)	
3- UNDER NURSERY SCHOOL	509.41 sqm. (0.89 %)	
4- UNDER COMERCIAL	4193.08 sqm. (7.31 %)	
5- UNDER GARBAGE	669.03 sqm. (1.17 %)	
6- UNDER ROAD	14434.02 sqm. (25.52%)	
7- UNDER PARK	8669.97 sqm. (15.12%)	

AREA ANALYSIS PHASE-I					
NO. OF BLOCK	NO. OF FLAT/IN	NO. OF FLAT/IN	NO. OF FLOORS	TOTAL COVERED AREA	TOTAL COVERED AREA
1. M10-48(3)	64	12	3	191.403-471.12	191.403-471.12
2. M10-48(3)	64	12	3	191.403-471.12	191.403-471.12
FOR:

DATE: 16/11/16

SECRETARY:

DATE: 16/11/16

MEMBER SECRETARY:

DATE: 16/11/16