


Remarks

Revisions

B-46, VIBHUTI KHAND, GOMTI NAGAR,
LUCKNOW.

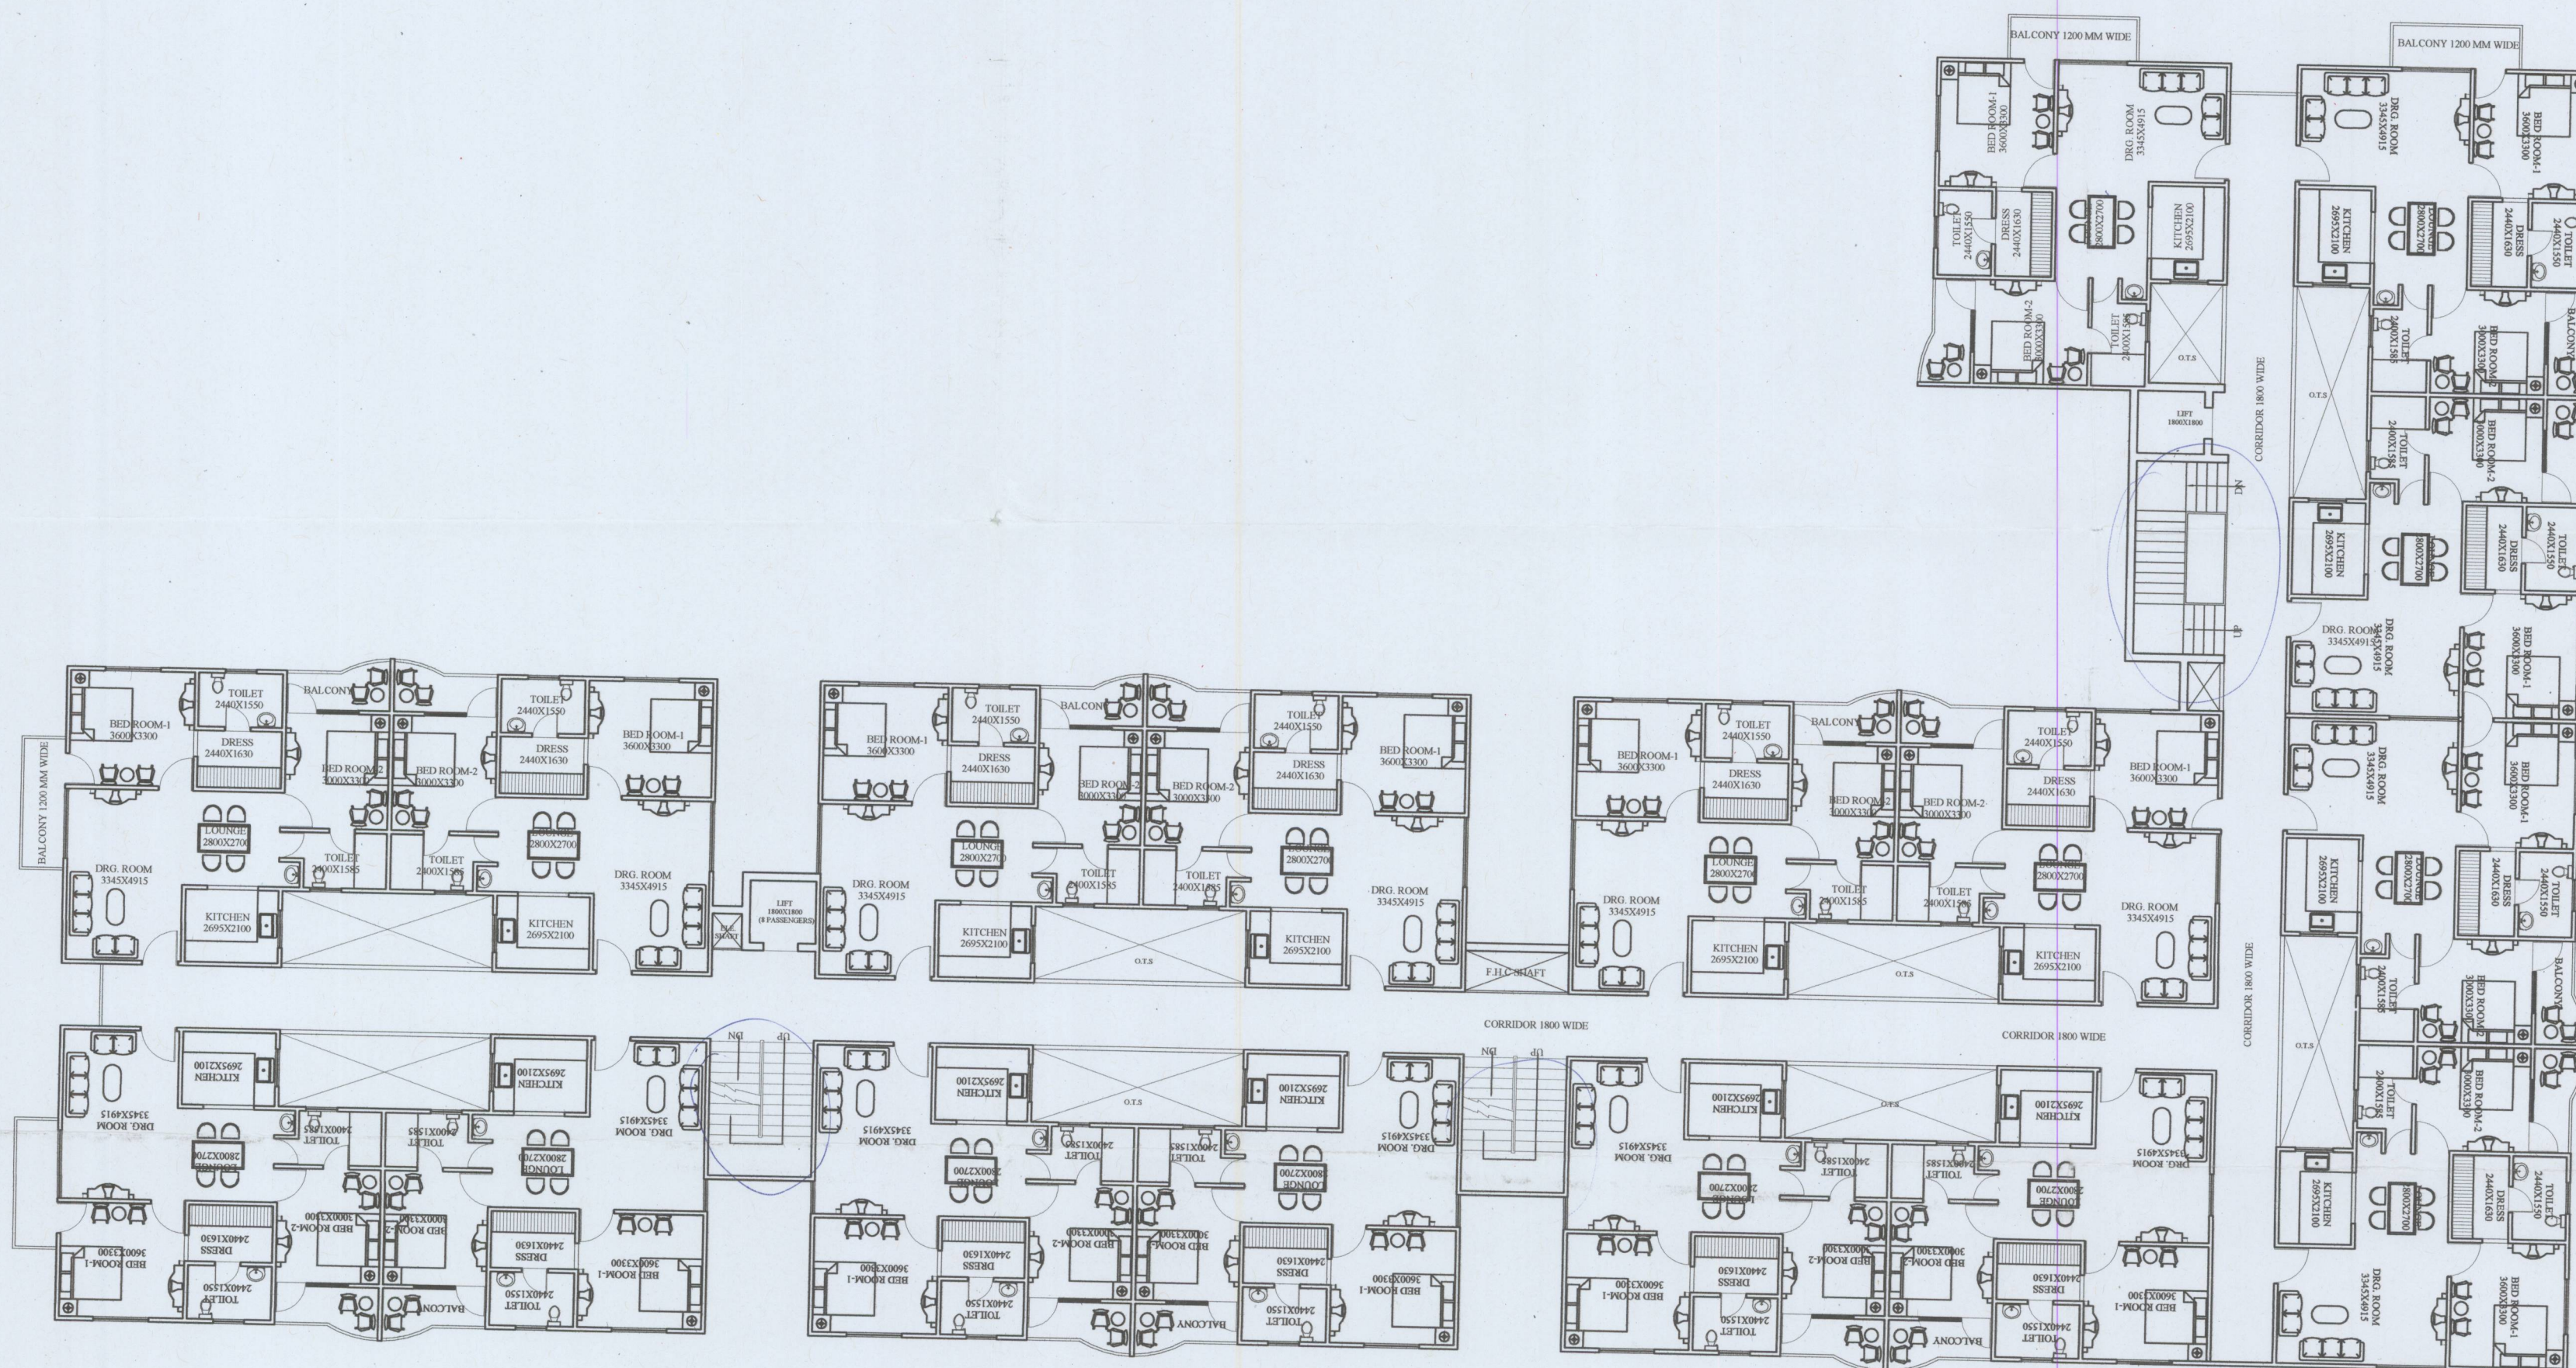

TYPICAL FLOOR PLAN(1ST-5TH)




१ अधीक्षण अभियन्ता
 सिविल विभाग प्राधिकरण
 मेरठ