


PRODUCED BY AN AUTODESK EDUCATIONAL PRODUCT

PRODUCED BY AN AUTODESK EDUCATIONAL PRODUCT

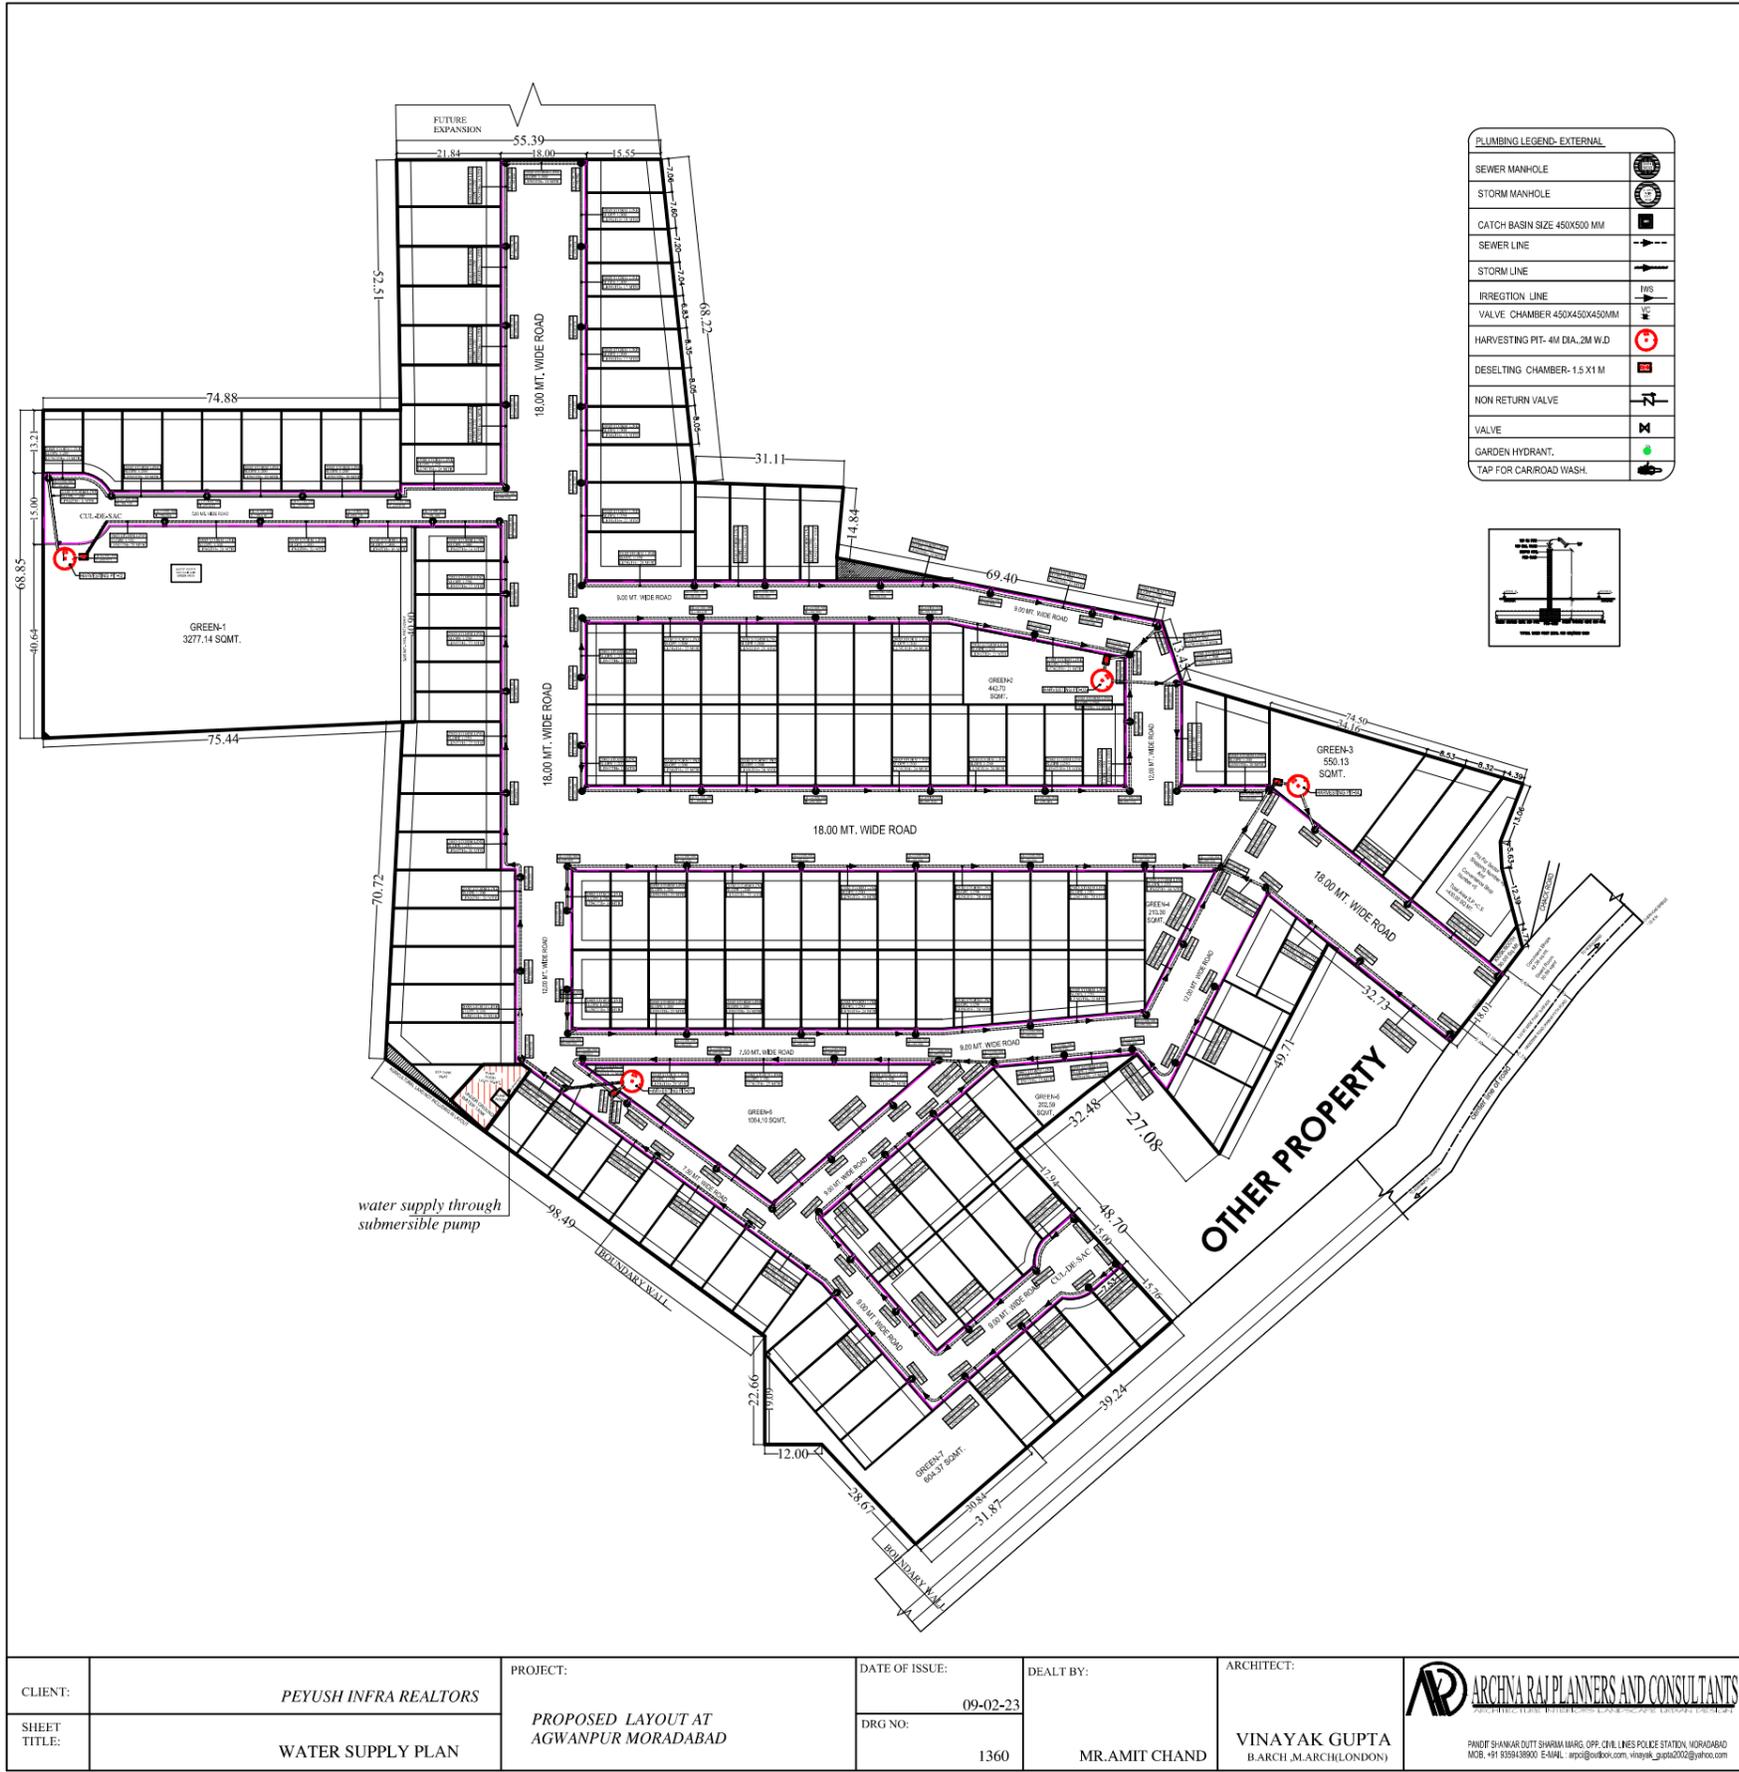

CLIENT:	PEYUSH INFRA REALTORS	PROJECT:	PROPOSED LAYOUT AT AGWANPUR MORADABAD	DATE OF ISSUE:	09-02-23	DEALT BY:	MR.AMIT CHAND	ARCHITECT:	VINAYAK GUPTA B.ARCH,MARCH(LONDON)	 <b>ARCHANA RAI PLANNERS AND CONSULTANTS</b> PLOT NO. 10, SHARMA MARG, OPP. CHIL LINES POLICE STATION, MORADABAD MOB: +91 9559438800 E-MAIL: arai@rediffmail.com, vinayak_gupta2002@yahoo.com
SHEET TITLE:	WATER SUPPLY PLAN			DRG NO:	1360					