


01/05/06/16-17

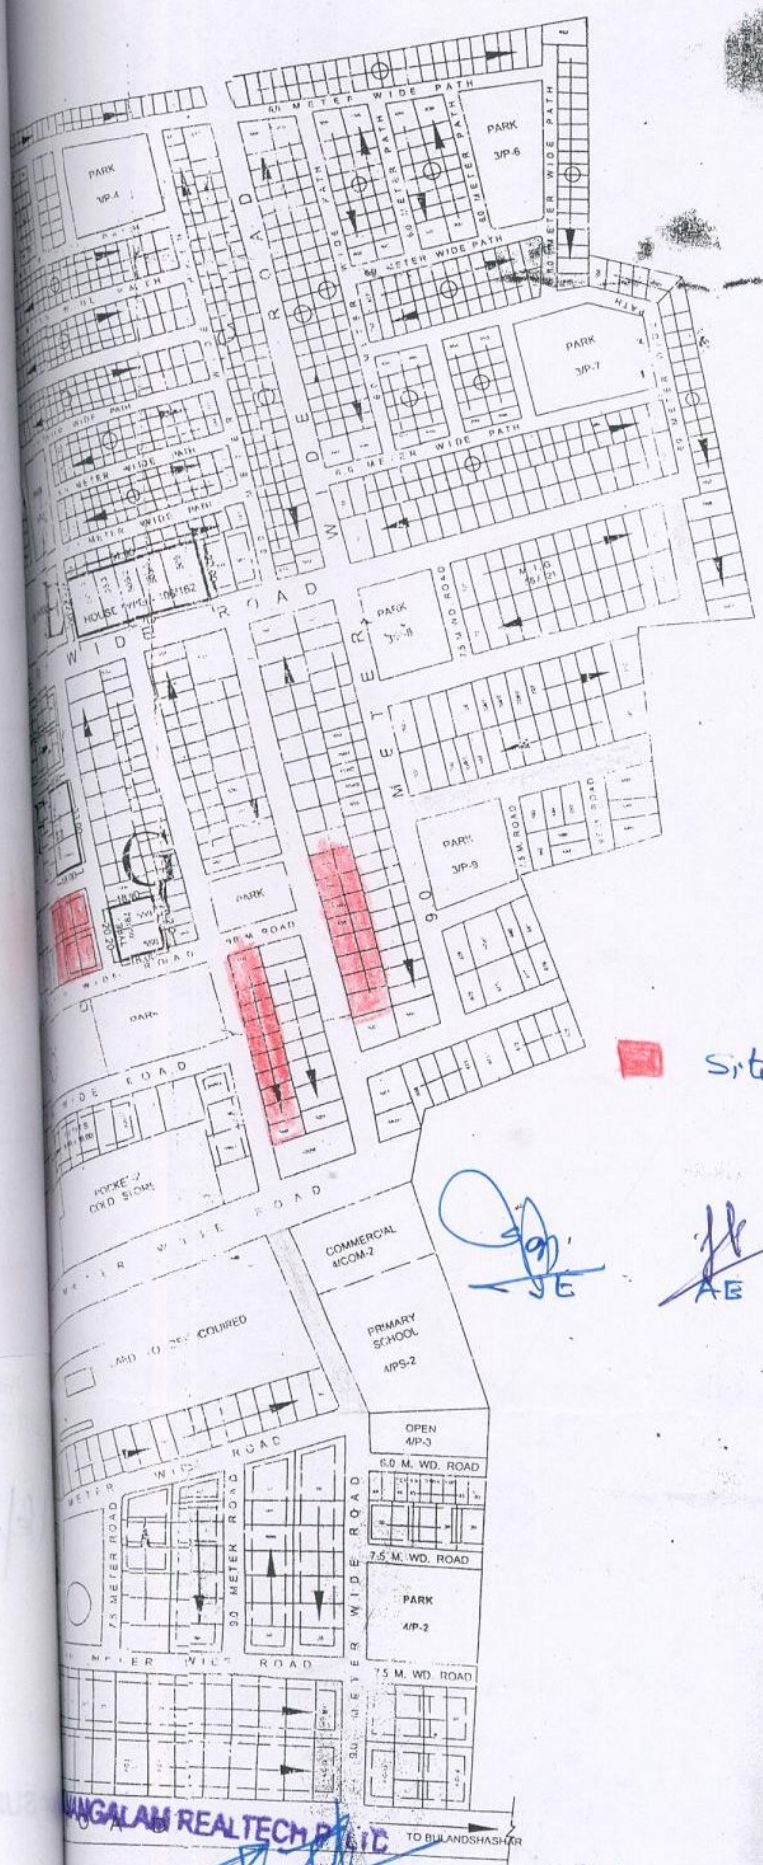

**UPHDB**  
 U.P. HOUSING & DEVELOPMENT  
 NEELGIRI COMPLEX, INDIRA NA  
 LUCKNOW.  
 E-MAIL: uphdb@sancharnet.in

ISC : 9001 - 2000

DRG. NO. REVISED PART LAY OUT PLAN FOR SEC.-2  
 YOJNA NO.-1, BULANDSHAHAH.  
 SHEET NO.  
 LAYOUT PLAN

FILE: \\Uphdb-server\unit-1\buland shahar\sec.-2\yojna-1\bulandshahar  
 revised on 24.08.06.


**NOTES:**  
 1. THIS LAY OUT PLAN HAS BEEN PREPARED AS PER  
 INFORMATION RECEIVED BY S.E. CD. -VI VIDE HIS L.P.  
 NO. 2303/UPHDB/CIR -VI/ENG-19/37, DT. 06.07.2011  
 2. THIS LAY OUT PLAN HAS BEEN PREPARED AND  
 FINALISED ON THE BASIS OF FEASIBILITY CHECKED  
 EX. EN. NK. -33 VIDE HIS LETTER NO. 2427/UPHDB  
 /CD-33/LG/ENG-19/103 DT. - 12.10.2011

SNO.	POCKET	HOUSE TYPE OLD	HOUSE TYPE NEW	SIZE
1.	A	PLOTS	HOUSE TYPE-106/1629.00 X 13.00	
2.	B	PLOTS	HOUSE TYPE-106/1629.00 X 13.00	
3.	C	PLOTS	HOUSE TYPE-106/1629.00 X 13.00	
4.	D	PLOTS	HOUSE TYPE-80/122 7.17 X 17.50	
5.	E	PLOTS	HOUSE TYPE-106/1629.00 X 13.00	
6.	F	PLOTS	HOUSE TYPE-106/1629.00 X 13.00	
7.	G	PLOTS	HOUSE TYPE-106/1629.00 X 13.00	
8.	H	PLOTS	HOUSE TYPE-106/1629.00 X 13.00	
9.	I	M.I.G. HOUSES	HOUSE TYPE-80/122 7.17 X 17.50	

Site for 25 nos 45/25 type semi  
 finished houses to be constructed

ARCHITECTURE & PLANNING UNIT-IV  
 U.P. AVAS EVAM VIKAS PARISHAD, LUCKNOW  
 LAY OUT PLAN FOR YOJNA NO.-1  
 BULANDSHAHAH.

DATE: 03.11.2011

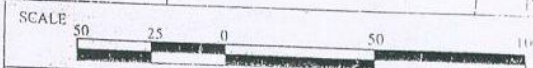

ANSHU  
 DIP. ARCH.  
 ARCH. ASSTT.  
 HEMA AGRAWAL  
 P.L.L.A.  
 ASSTT. ARCHITECT PLANNER  
 AJEET DUBEY  
 B. ARCH.  
 ARCHITECT PLANNER  
 NARSINGH PRASAD  
 CHIEF ARCHITECT PLANNER

BHANGALAM REALTECH PVT. LTD.

Auth. Signator

A.E.

E.E.