
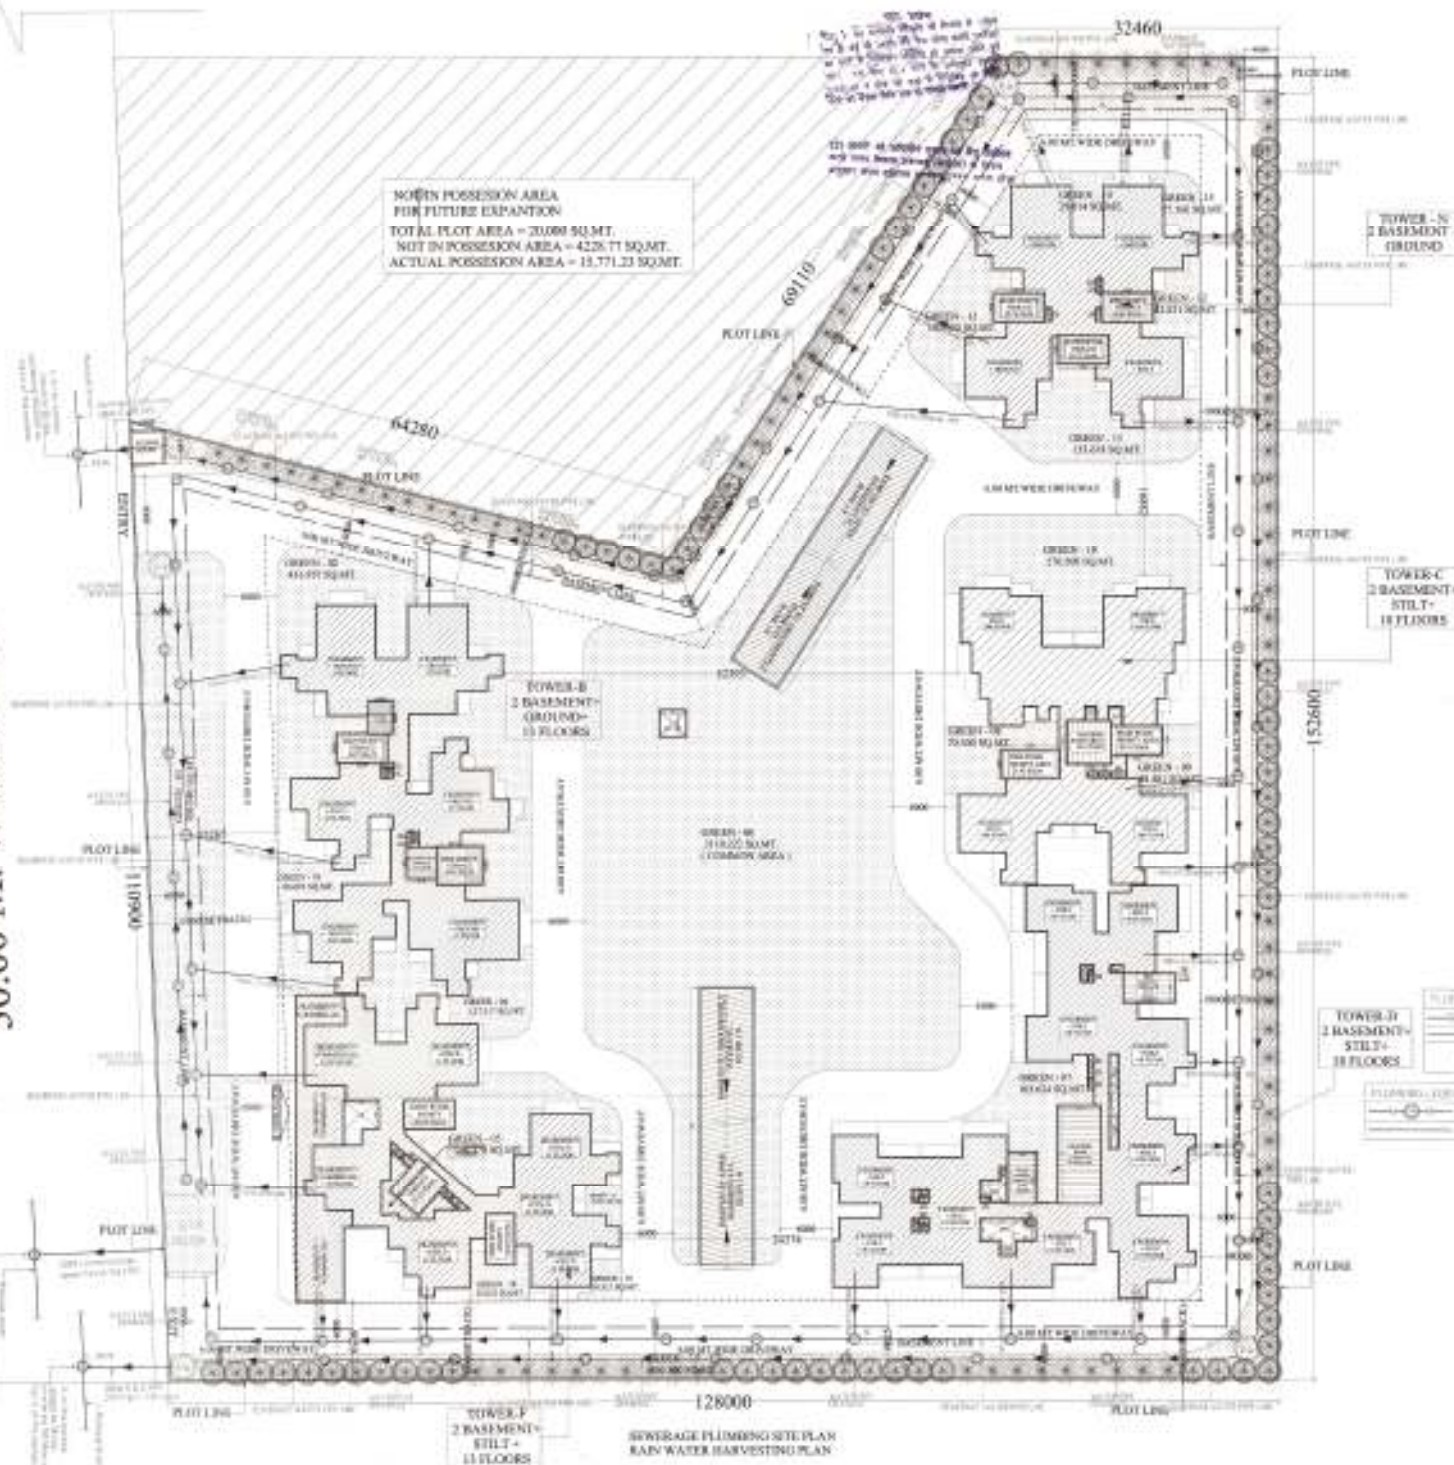


30.00 M. WIDE ROAD

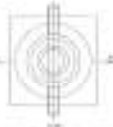

B. SCHEDULE OF PLANTS		ALONG BOUNDARY WALL	
1		THREE PLANTS EACH	10.00
2		THREE PLANTS EACH	10.00
		TOTAL PLANTS	20.00

[illegible]