



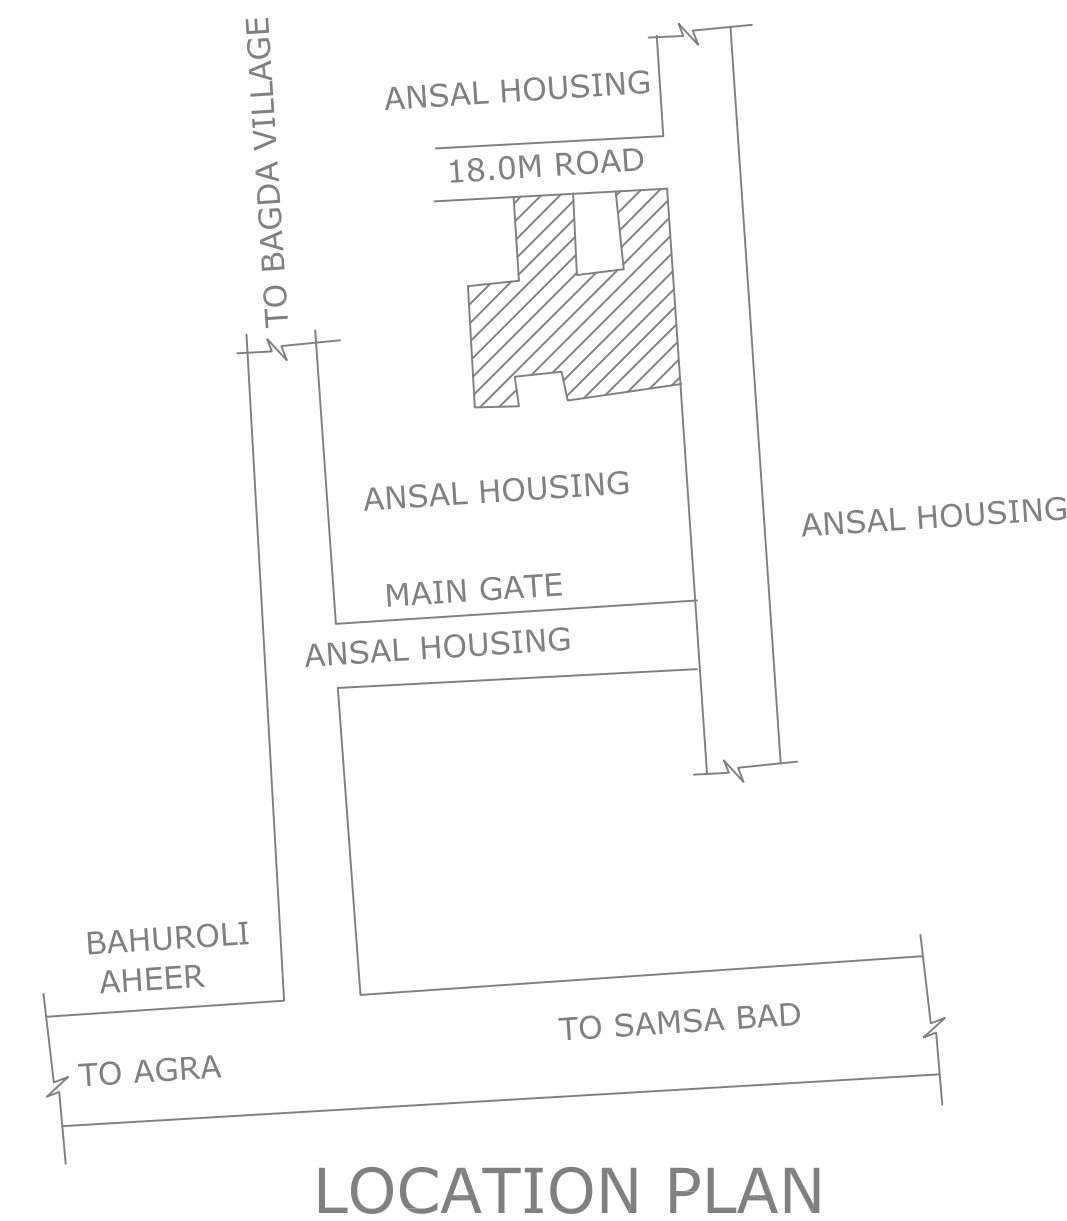

LEGENDS: -	
	WATER SUPPLY PIPE
	GARDEN HYDRANT
	VALVE CHAMBER

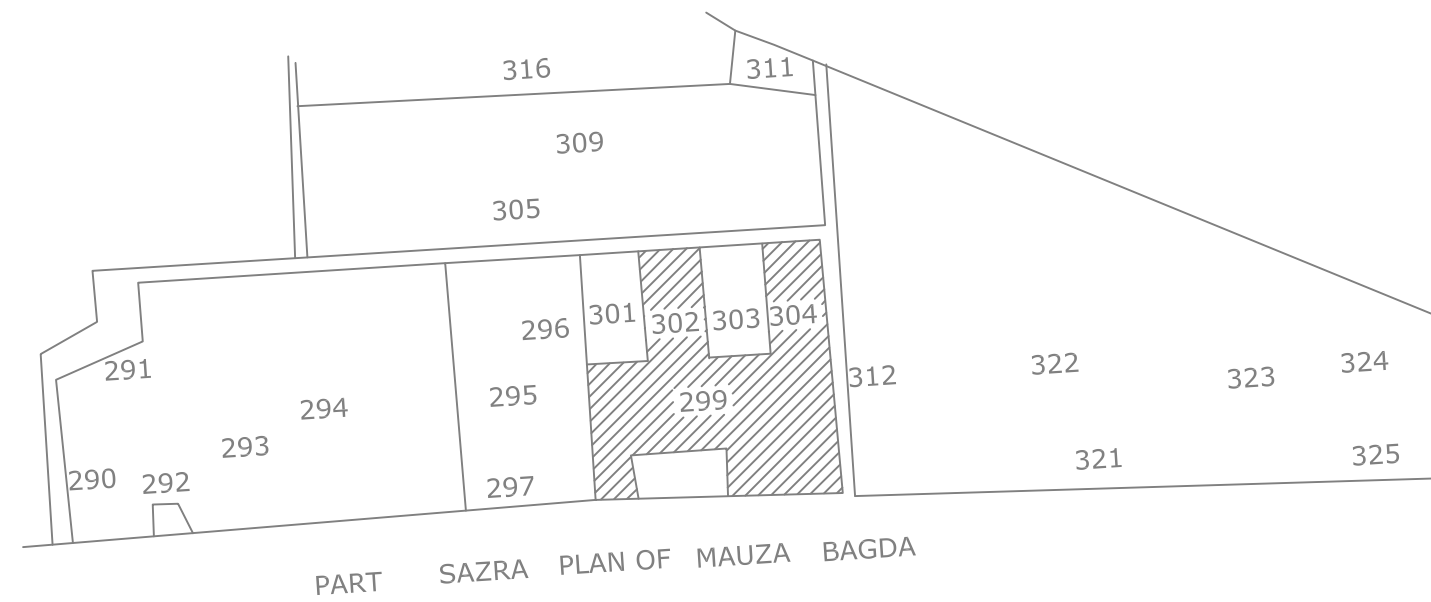

PLOT DETAIL							
plot no	L1(M)	L2(M)	AVERAGE LENGTH	W1(M)	W2(M)	AVERAGE WIDTH	AREA (SQMT)
1	25.50	25.10	25.30	10.50	9.90	10.20	258.06
2	25.10	24.70	24.90	10.50	10.50	10.50	261.45
3	24.70	24.30	24.50	10.30	10.40	10.35	253.58
4	30.80	30.70	30.75	9.50	9.50	9.50	292.13
5	30.70	30.50	30.60	9.50	9.50	9.50	290.70
6	30.50	30.35	30.43	9.50	9.05	9.28	282.19
7	17.75	17.60	17.68	8.50	8.50	8.50	150.24
8	17.60	17.45	17.53	8.50	8.50	8.50	148.96
9	17.00	17.00	17.00	8.25	8.25	8.25	140.25
10	17.00	17.00	17.00	8.25	8.25	8.25	140.25
11	17.00	17.00	17.00	8.25	8.25	8.25	140.25
12	17.00	17.00	17.00	8.25	8.25	8.25	140.25
13	17.00	17.00	17.00	8.25	8.25	8.25	140.25
14	17.00	17.00	17.00	8.25	8.25	8.25	140.25
15	17.00	17.00	17.00	8.25	8.25	8.25	140.25
16	12.00	12.00	12.00	10.50	10.50	10.50	126.00
17	12.00	12.00	12.00	10.50	10.50	10.50	126.00
18	12.00	12.00	12.00	10.50	10.50	10.50	126.00
19	22.85	22.95	22.90	11.85	12.00	11.93	273.08
20	22.95	23.05	23.00	11.60	11.90	11.75	270.25
21	11.90	11.90	11.90	10.50	10.50	10.50	124.95
22	11.90	11.80	11.85	10.50	10.50	10.50	124.43
23	11.80	11.80	11.80	10.50	10.40	10.45	123.31
24	16.65	16.70	16.68	9.55	9.55	9.55	159.25
25	16.70	16.70	16.70	9.55	9.55	9.55	159.49
26	9.00	9.00	9.00	26.00	26.00	26.00	234.00
27	17.00	17.00	17.00	8.75	8.75	8.75	148.75
28	17.00	17.00	17.00	8.75	8.75	8.75	148.75
29	17.00	17.00	17.00	8.75	8.75	8.75	148.75
30	17.00	17.00	17.00	8.75	8.75	8.75	148.75
31	17.00	17.00	17.00	8.75	8.75	8.75	148.75
32	17.00	17.00	17.00	8.75	8.75	8.75	148.75
33	17.00	16.94	16.97	8.00	8.00	8.00	135.76
34	17.00	17.00	17.00	2.55	2.59	2.57	43.69
35	17.00	17.00	17.00	8.25	8.25	8.25	140.25
36	17.00	17.00	17.00	8.25	8.25	8.25	140.25
37	17.00	17.00	17.00	8.25	8.25	8.25	140.25
38	17.00	17.00	17.00	8.25	8.25	8.25	140.25
39	17.00	17.00	17.00	8.25	8.25	8.25	140.25
40	17.25	17.00	17.13	8.25	8.25	8.25	141.28
41	17.00	16.78	16.89	8.25	8.25	8.25	139.34
42	16.78	16.55	16.67	8.25	8.25	8.25	137.49
43	16.55	16.32	16.44	8.25	8.25	8.25	135.59
44	16.32	16.01	16.17	8.25	8.25	8.25	133.36
45	16.01	16.01	16.01	2.63	2.59	2.61	41.79
							7267.85

AREA CHART

- | | |
|--------------------------------|-------------------------------|
| 1. TOTAL NET LAND AREA | = 11526.46 SQ.M (2.847 ACRES) |
| 2. PERMISSIBLE GREEN AREA @15% | = 1728.96 SQ.M |
| 3. ACHIEVED PLOTTED AREA | = 7267.85 SQ.M (63.05%) |
| 4. ACHIEVED GREEN AREA | = 1731.24 SQ.M (15.01%) |
| 5. ACHIEVED ROAD AREA | = 2527.37 SQ.M (21.94%) |

PROJECT
EXISTING LAYOUT PLAN OF
RASKHAN ENCLAVE
SITUATED ON KHASRA NO.
298,299,302,304, AT
MAUZA BAGDA TAJGUNJ WARD
AGRA
UNDER: - RASKHAN SAHKARI
AWAS SAMITI LTD AGRA.

DRG. TITLE
WATER SUPPLY LAYOUT

DEALT S.R.	DATE 13-5-2016
------------	-------------------

CHECKED BY M.K.	SCALE 1 : 400
--------------------	------------------

DRG NO. ARCH/1051/ANSAL TOWN AGRA/COM/01	
--	--

MANOJ KUMAR SR. MANAGER PHE. SERVICES	ADITYA KUMAR GUPTA SR. G.M (SERVICES)
---	--

ANSAL HOUSNIG & CONSTRUCTION LTD. 15 - UGF, INDRA PRAKASH, 21, BARAKHAMB ROAD, NEW DELHI - 110 001	
--	--