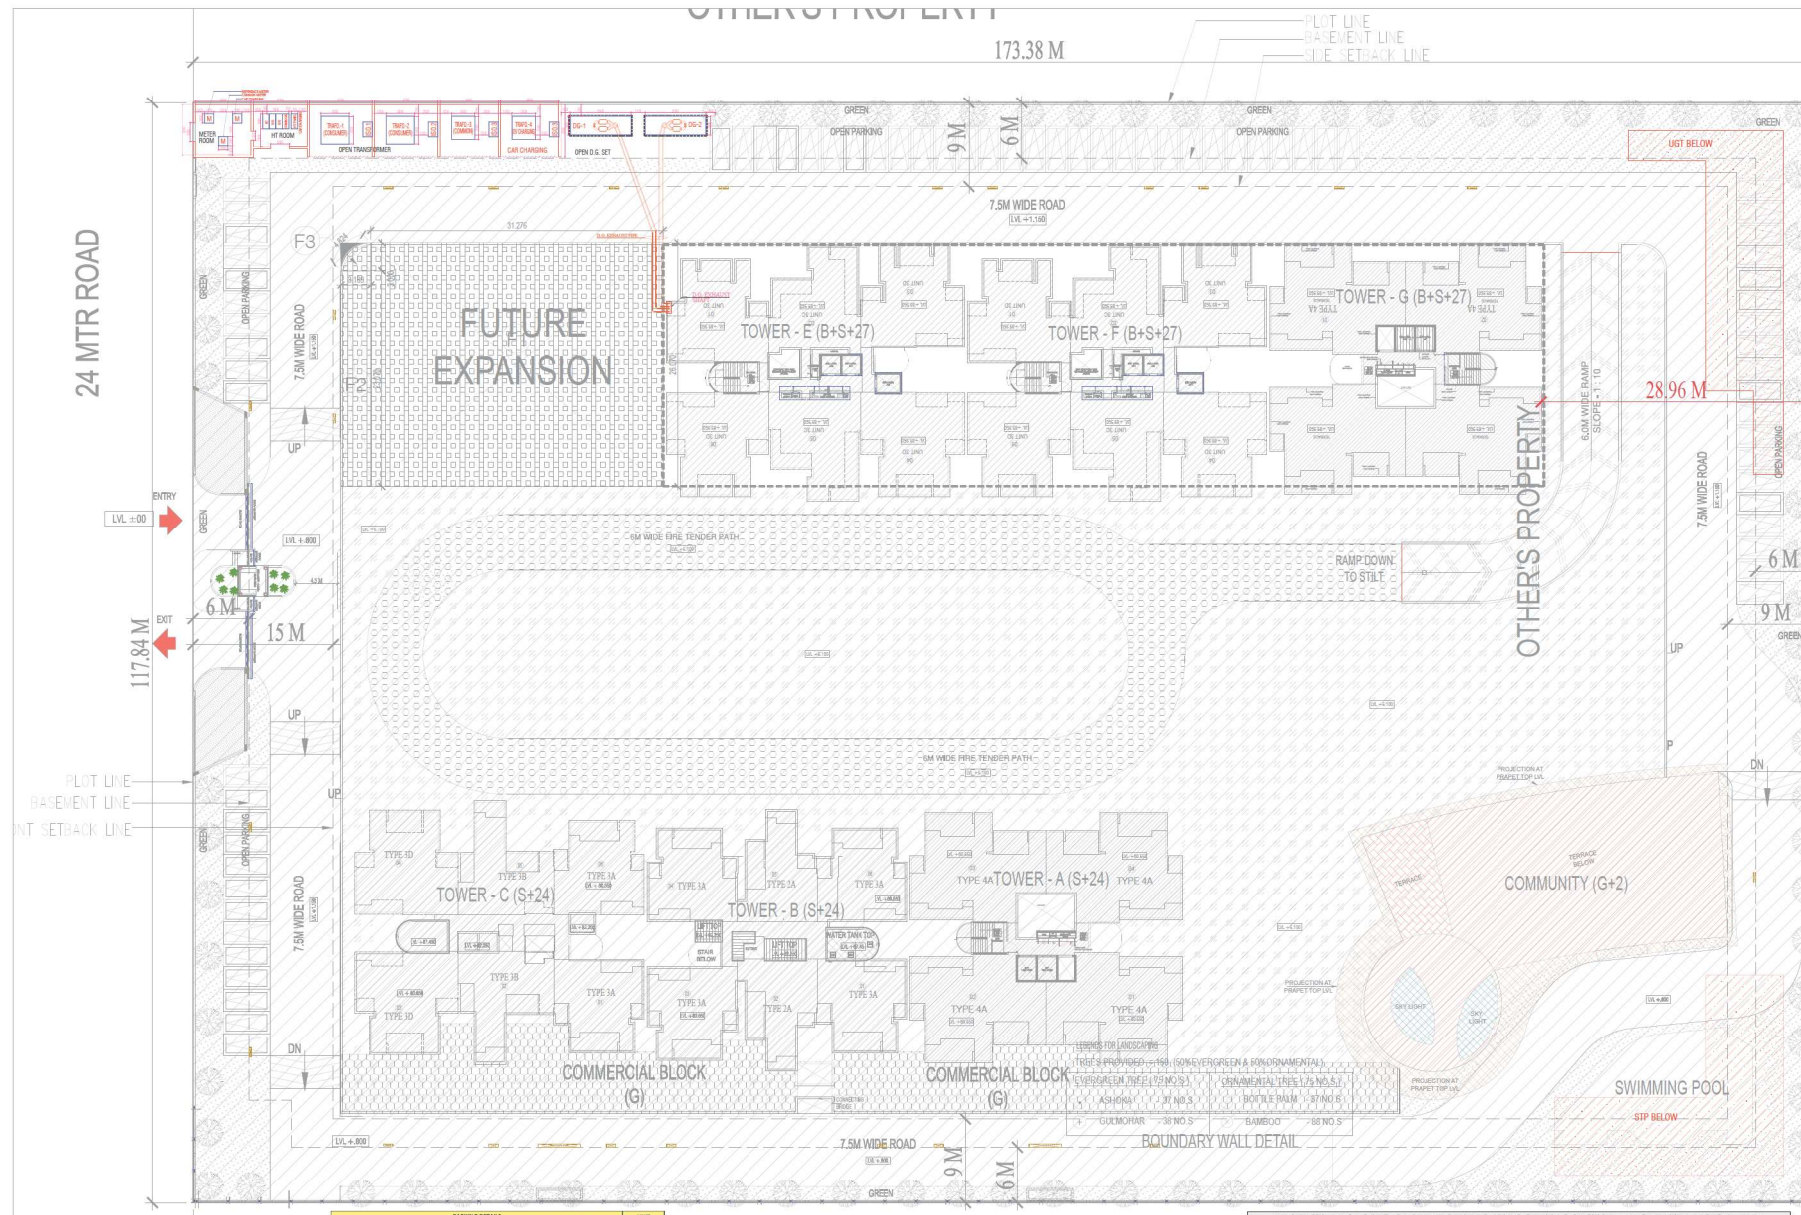


LEGEND FOR SANCTIONED AREAS	
	SANCTIONED IN PHASE - 1
	FUTURE EXPANSION

FUTURE EXPANSION AREA STATEMENT - PHASE-2					
TITLE	NO.	SHAPE	LENGTH (L) (IN M)	WIDTH (W) (IN M)	AREA (L X W) (IN SQM)
F1	1	REC	31.276	26.070	815.360
F2	1	REC	3.189	23.070	73.575
F3	1	ASHPUR			7.394
TOTAL FUTURE EXPANSION AREA IN PHASE-2					896.329

RERA SUBMISSION DRAWING

GENERAL NOTES:
1-ALL DIMENSIONS ARE IN MM UNLESS MENTIONED OTHERWISE (IN CM).
2-NO DIMENSIONS ARE TO BE SCALED FROM THIS DRAWING.

DRAWING TITLE:
STILT PLAN
ELECTRICAL SUBSTATION SPACE LAYOUT

PROJECT TITLE:

Group Housing at
Plot No. 3C, Sector 12
Greater Noida (West)
Uttar Pradesh 201308

CLIENT / OWNER:
FUSION BLESSINGS HOMZ PRIVATE LIMITED
A-6, GROUND FLOOR, YOJANA VIHAR,
DELHI - 110092

JOB NO.		NORTH
SCALE:		DATE:
DRAWING NO.		

ARCHITECT'S SIGNATURE: