


45.0MT. WIDE ROAD

45.0MT. WIDE ROAD

45.0MT. WIDE ROAD

45.0MT. WIDE ROAD

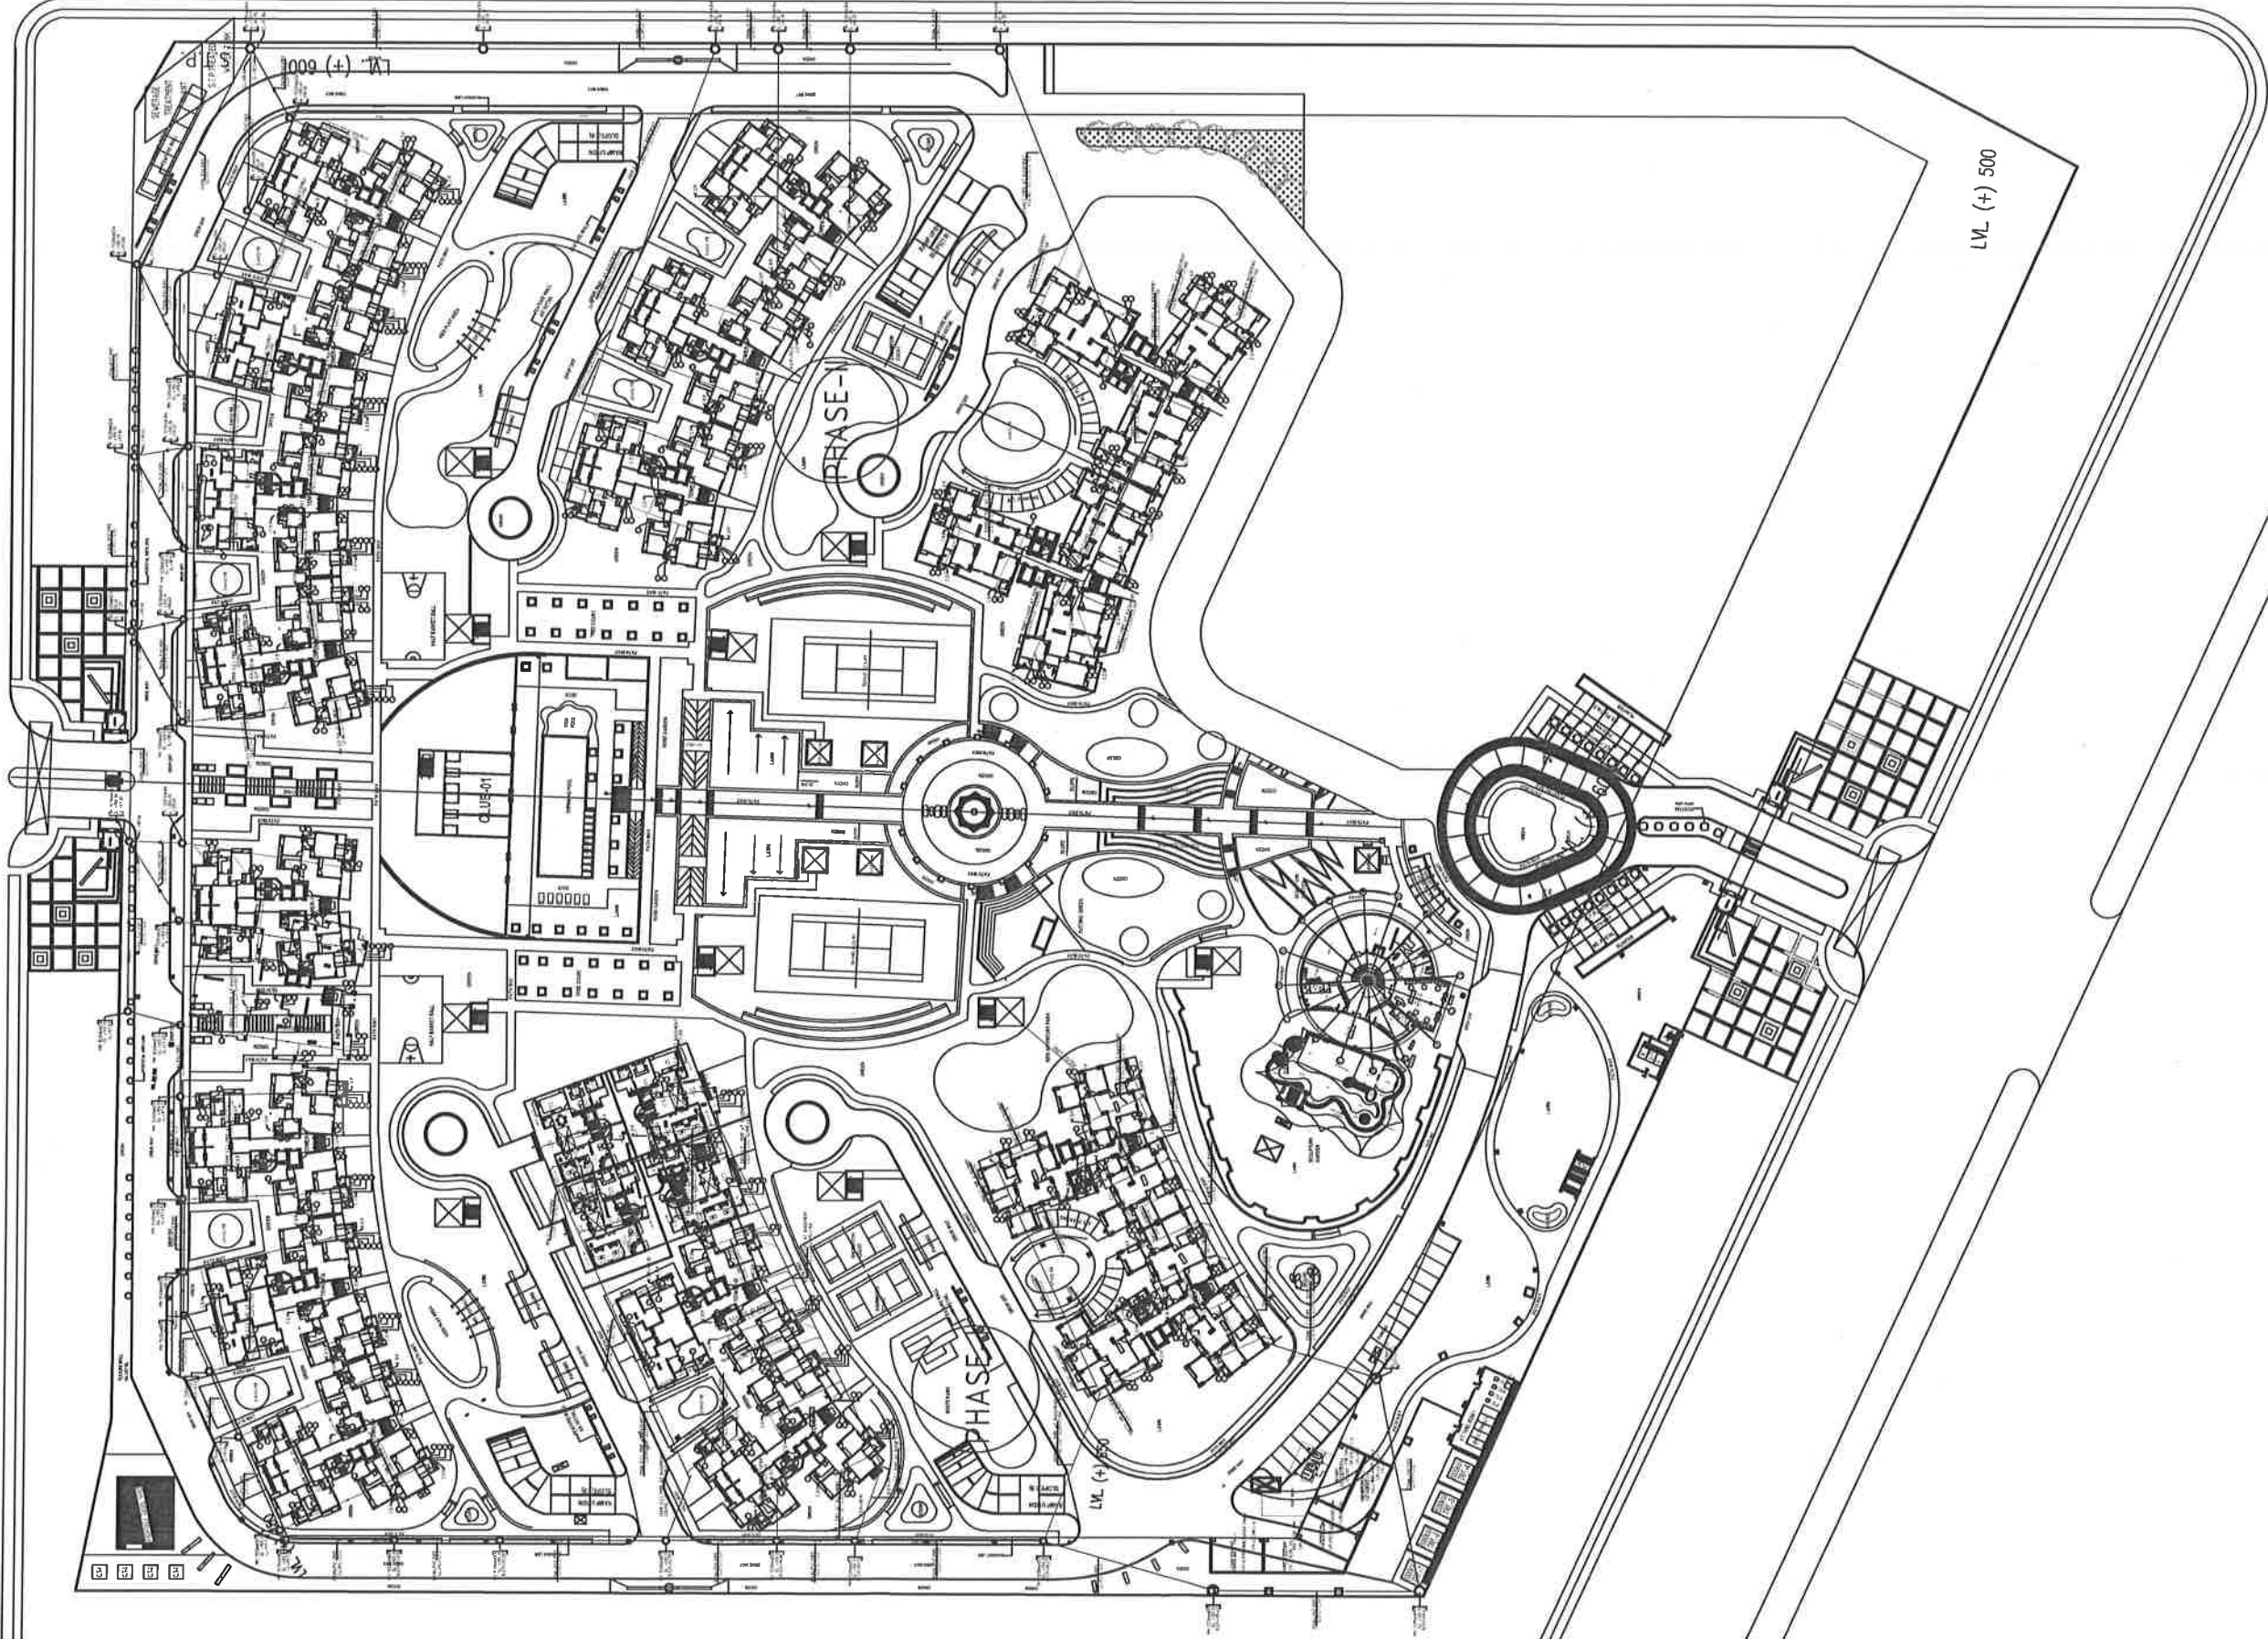

This drawing all its contents is the sole property of SPACE COMBINE copying of this drawing or part there of or its use in any form whatsoever without the written permission of SPACE COMBINE is strictly prohibited

PROJECT:

PROPOSED
GROUP HOUSING AT SEC-107,N0IDA

ARCHITECTS:

SPACE COMBINE

Architects,Engineers,Planners
project management consult.
A1/112 SAFDARJUNG ENCLAVE,
NEW DELHI - 110029

TITLE:

REVISED PLUMBING DRAWING
BASEMENT CEILING PLAN
EXTERNAL SEWERAGE LAYOUT

Drawn :-

Scale :- 1:425

Drawn :- MANOJ

Checked :- RAWAT

Org No.-SC/SH/PL/BP/01

