

12.00 MT approved road ROAD

18.00 MT wide approved ROAD

EXISTING SEWER LINE

9.00 MT ROAD

7.50 MT ROAD

9.00 MT ROAD


7.50 MT ROAD

9.00 MT ROAD

12.00 MT ROAD

30.00 mt wide main approved road

EXISTING SEWER LINE

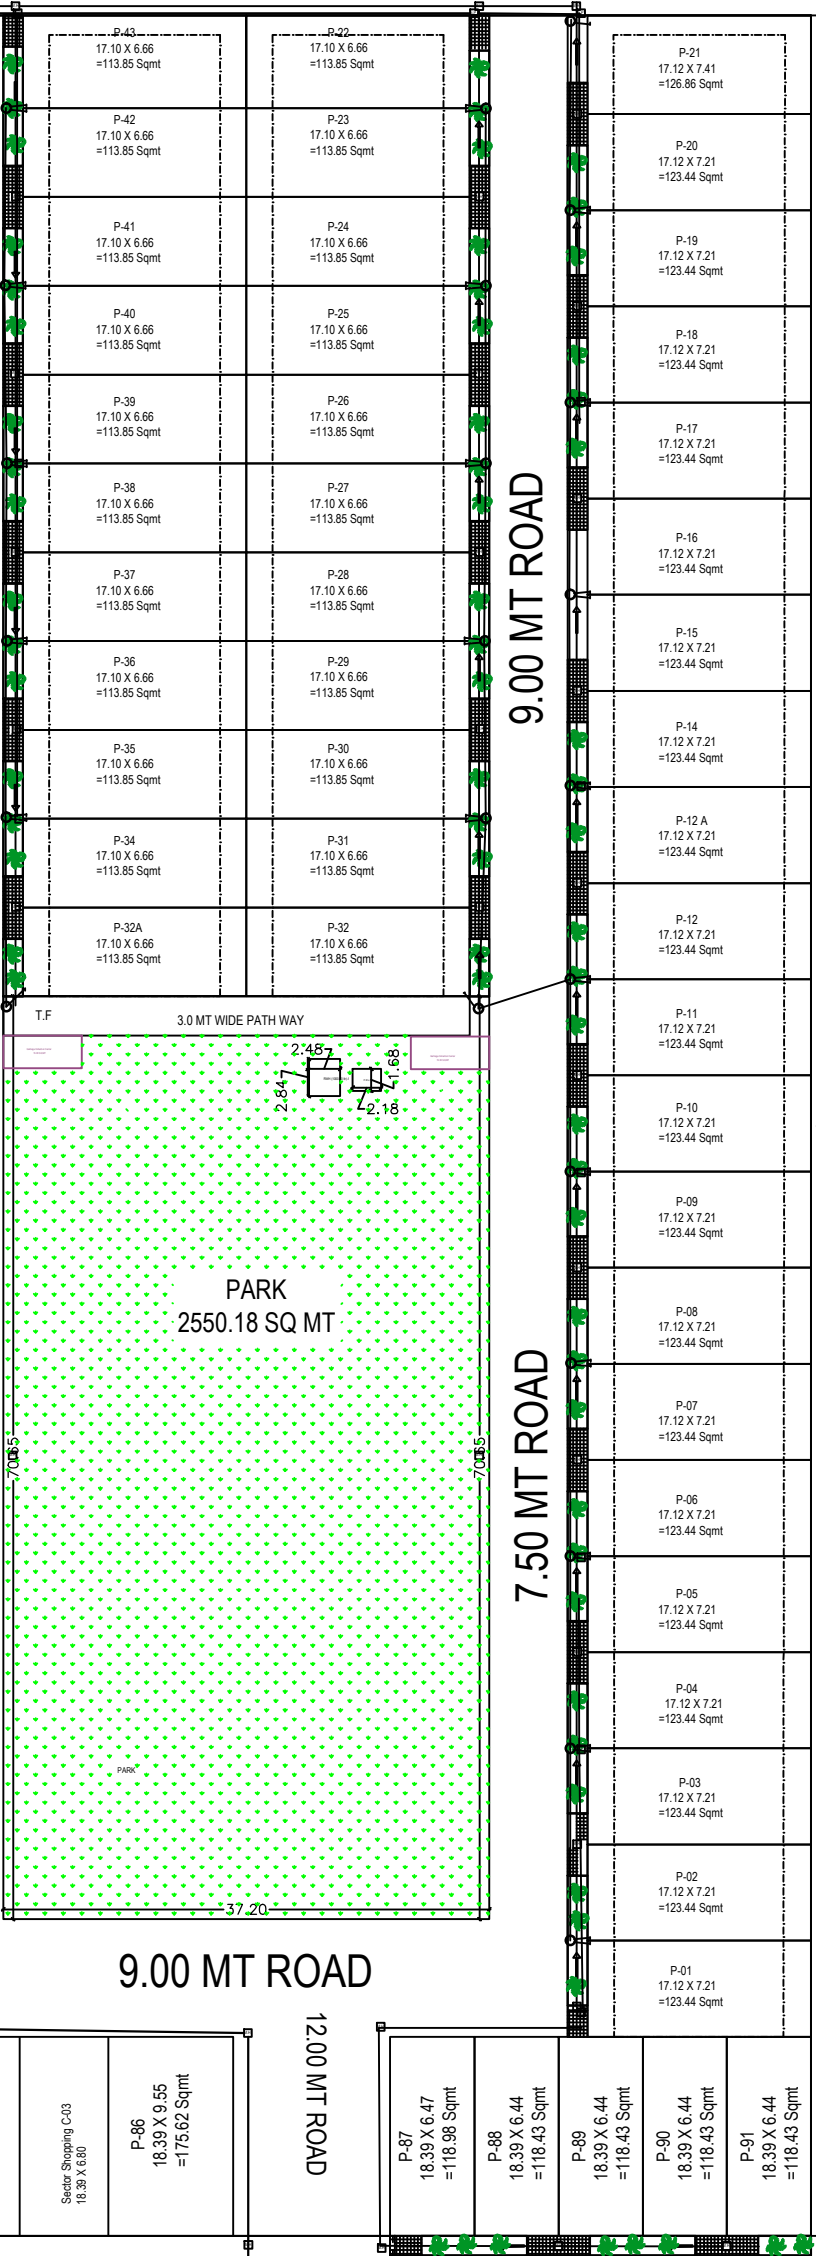

SERVICE PLAN