


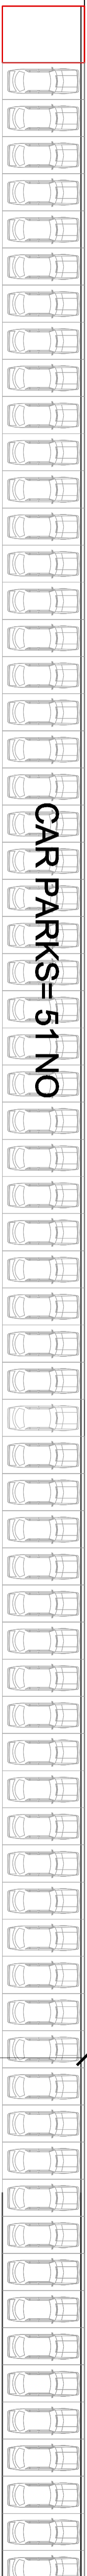

12M WIDE ROAD



12.0 MTR WIDE ROAD


2100

BASEMENT LINE - TOWER LINE

3762

19500

CAR PARKS= 30NO

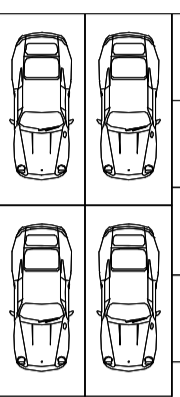


12000

14100

T-9

RETAIL/HOTEL/
OFFICE-4/ SERVICE
APARTMENT &

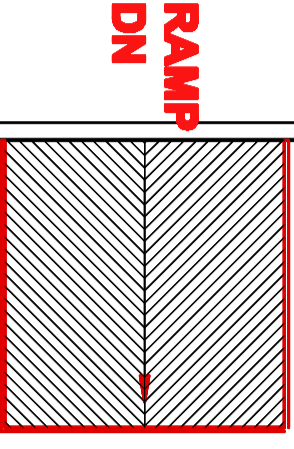

6.0 MTR WIDE DRIVE WAY

GARBAGE DISPOSAL


GREEN-4

PROPOSED
SITE T-8

54118

61177

12.0 MTR WIDE ROAD

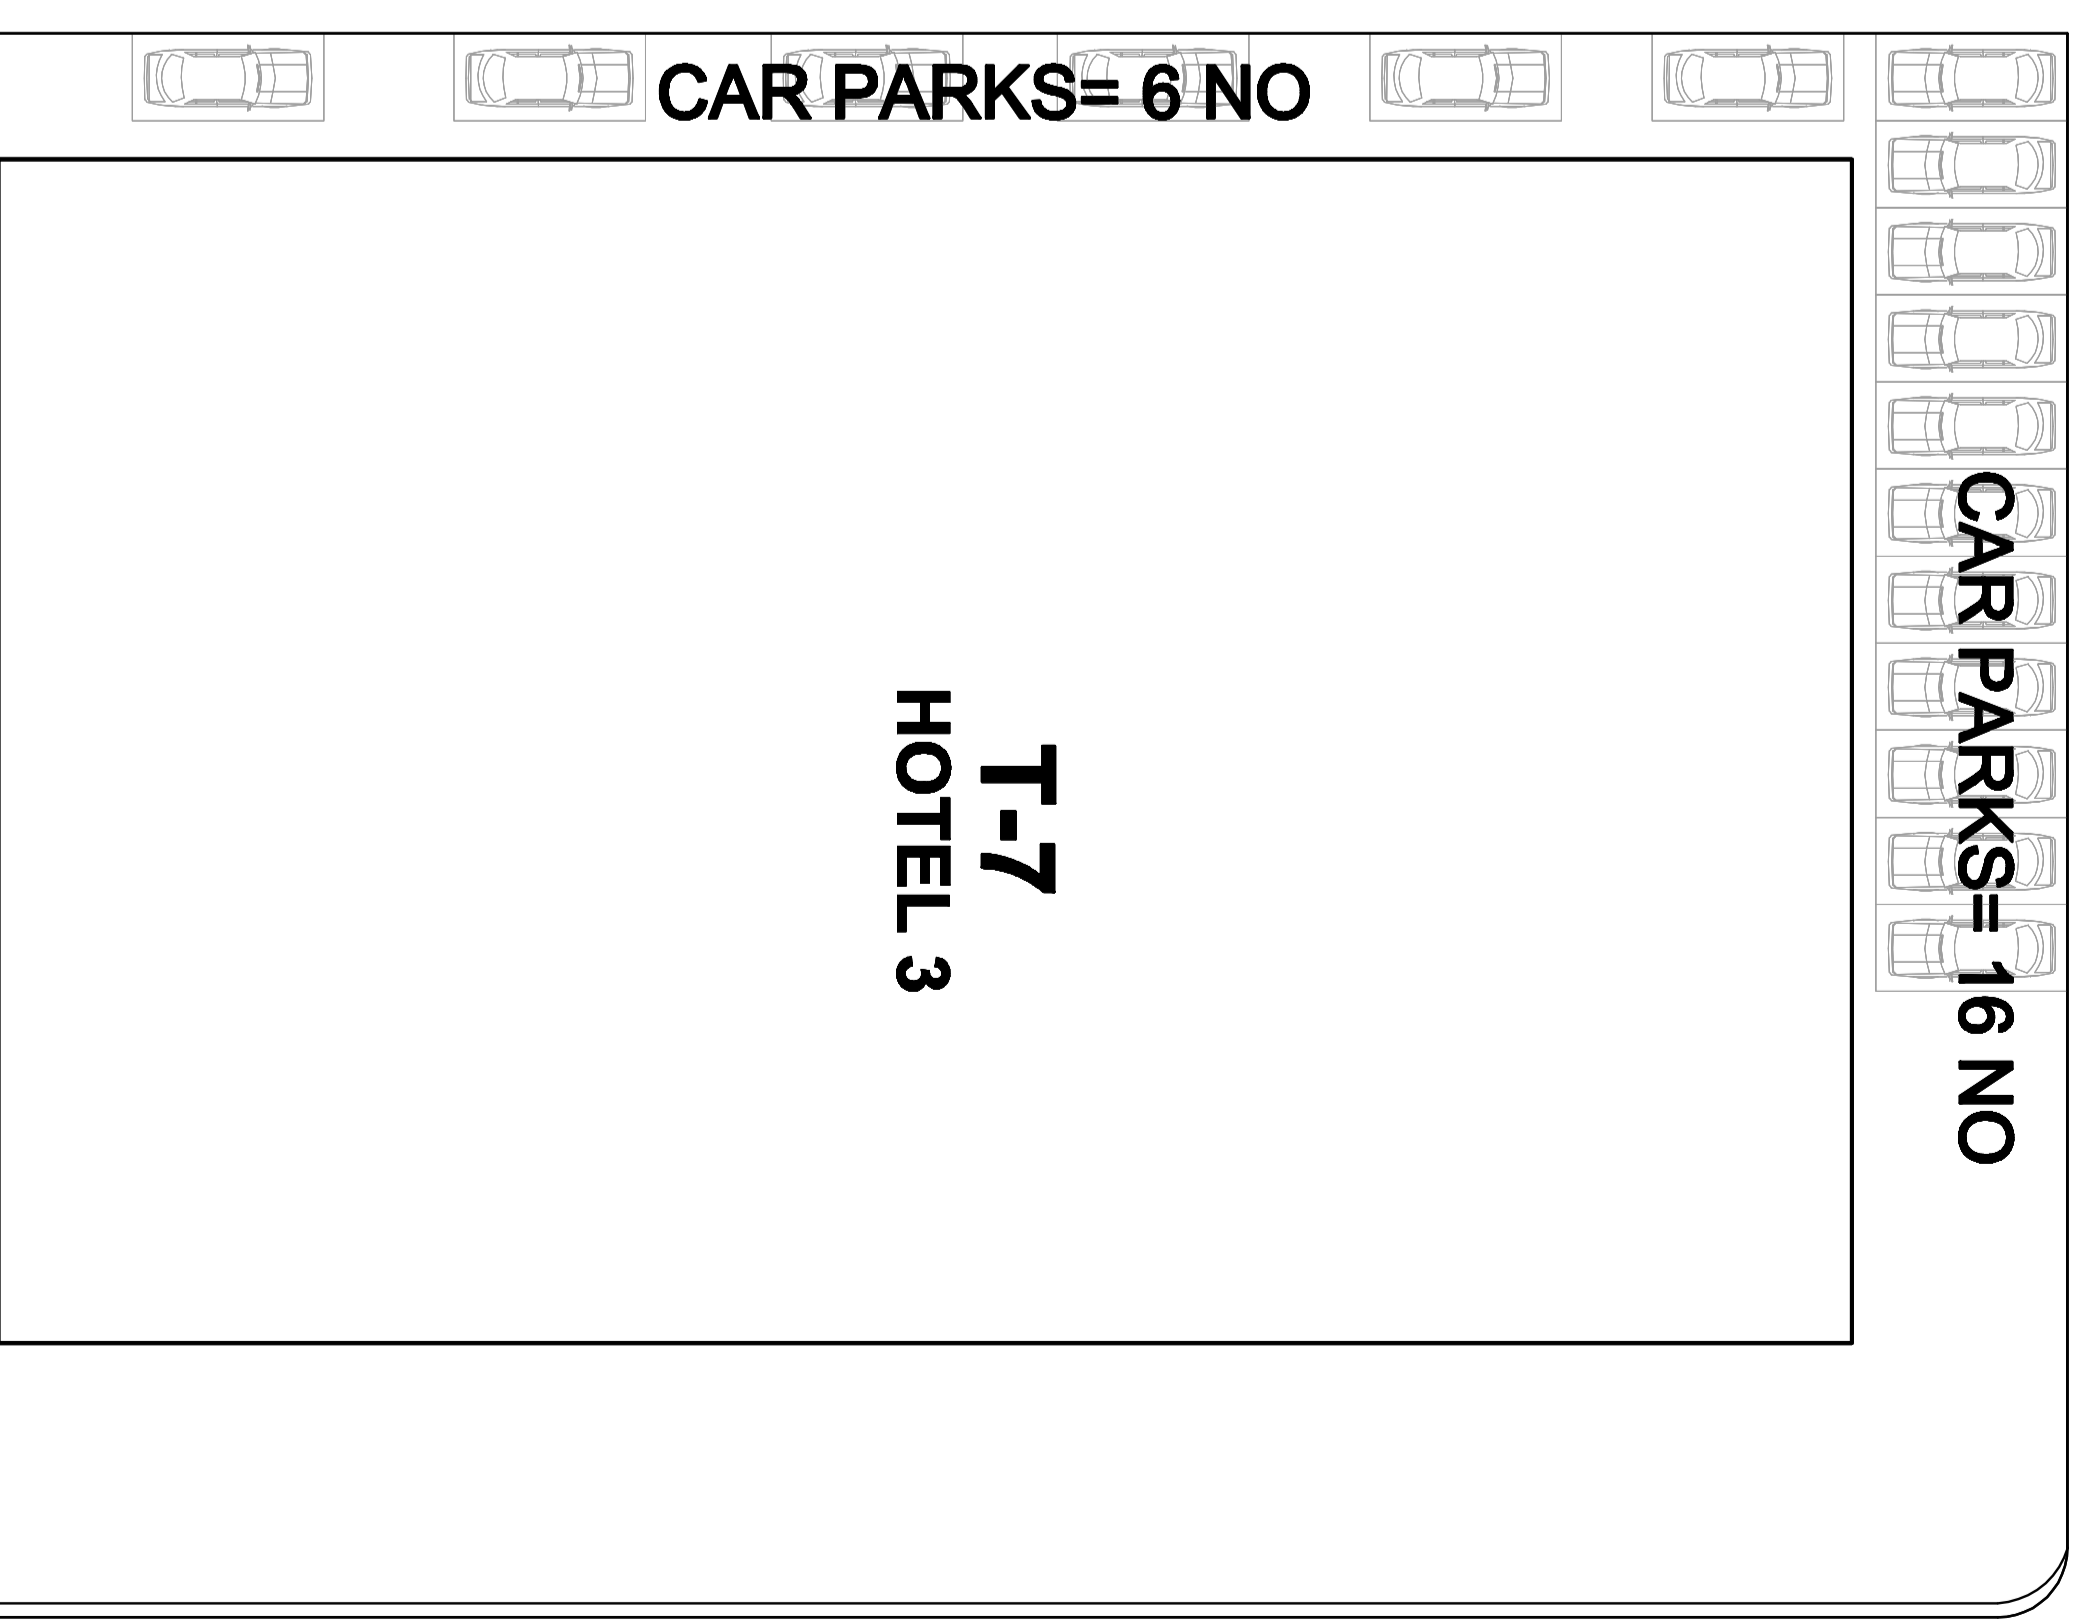

T-7
HOTEL 3

GREEN-6

BASEMENT LINE - TOWER LINE

42500


40400

2100

6.0 MTR WIDE DRIVE WAY

3297

12.0 MTR WIDE ROAD

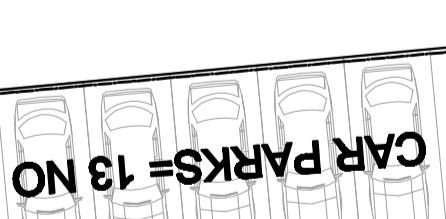

CAR PARKS= 13 NO

GARBAGE DISPOSAL PLAN

PROJECT:

PROPOSED COMMERCIAL BUILDING FOR
M/S BAYAWEAVER COMMERCIAL
PVT. LTD., ON
PLOT NO: T-8, IBB2, SUSHANT GOLF
CITY, LUCKNOW.

TITLE:
SUBMISSION DRAWING

DWG. NAME:
GARBAGE DISPOSAL PLAN

SCALE:

DRG. NO. - 1/7

CAD/CORRECT
COMPLEX/FILE

DATE:
30-11-2022

DEALT BY:
QURBAN ALI

ARCHITECTS:

OWNER:

ARCHITECTS:

DESIGN GROUP
ARCHITECTS
ENGINEERS
INT. DESIGNERS
HALWASIA COURT HAZRATGANJ,
LUCKNOW