


# DEVELOPEMENT PLAN

  
**PANKAJ NATH ANDLEY**  
 B. ARCH A.I.T.A.  
 ARCHITECT CA/99/24066

## FACILITIES PROVIDED ON LAWN LVL :

1. ENTRY/ EXIT
2. VEHICULAR ROAD
3. DROP OFF 1
4. DROP OFF 2
5. DROP OFF 3
6. COMMERCIAL PLAZA ENTRANCE
7. COMMERCIAL PLAZA
8. RAMP 1
9. RAMP 2
10. CLUB

11. DECK AREA
12. SWIMMING POOL
13. KID'S SWIMMING POOL
14. MEDITATION AREA
15. BADMINTON COURT
16. LAWN AREA/PARK
17. OPEN GYM
18. KID'S PLAY ARE
19. Basketball poli
20. Jogging track
21. Pavilion
22. CRICKET PITCH

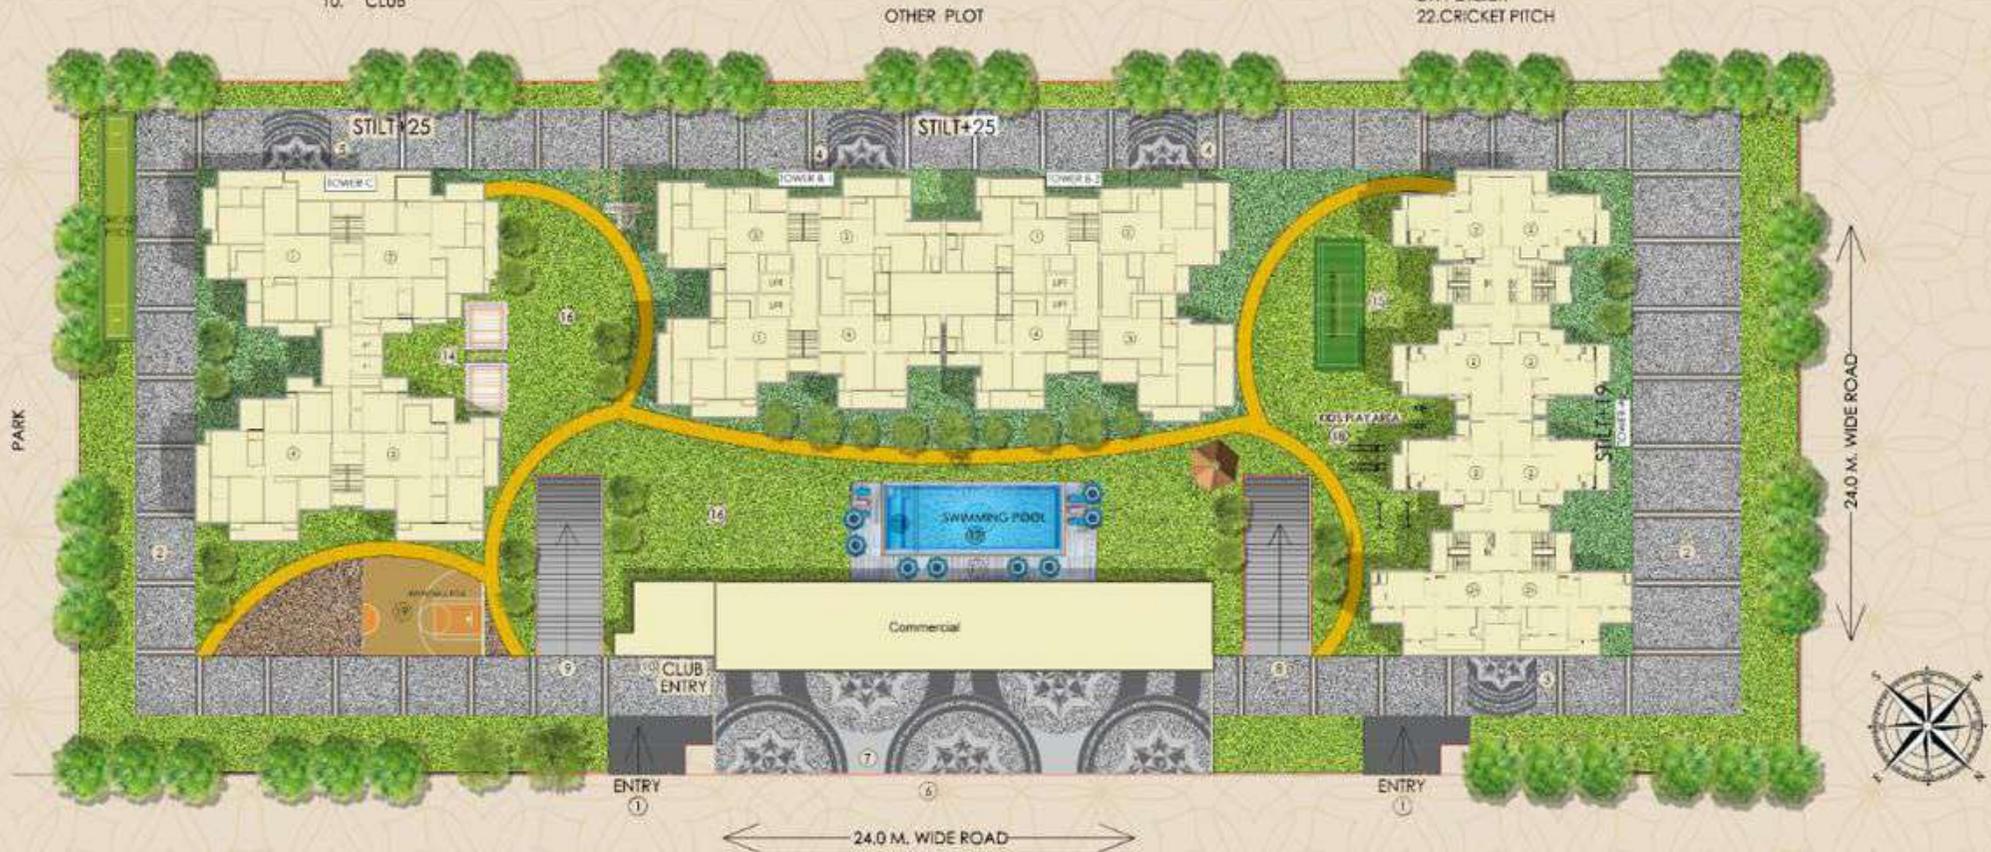

Project Location : Plot no GH-01 D, Sector 10 Greater Noida West U.P.