
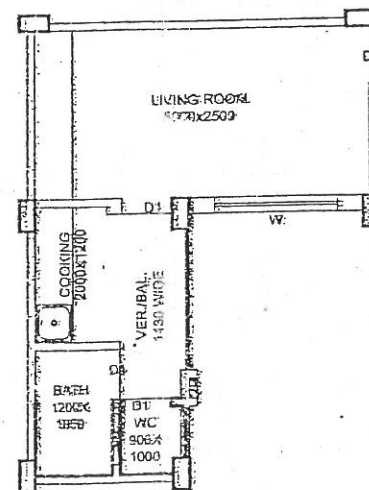


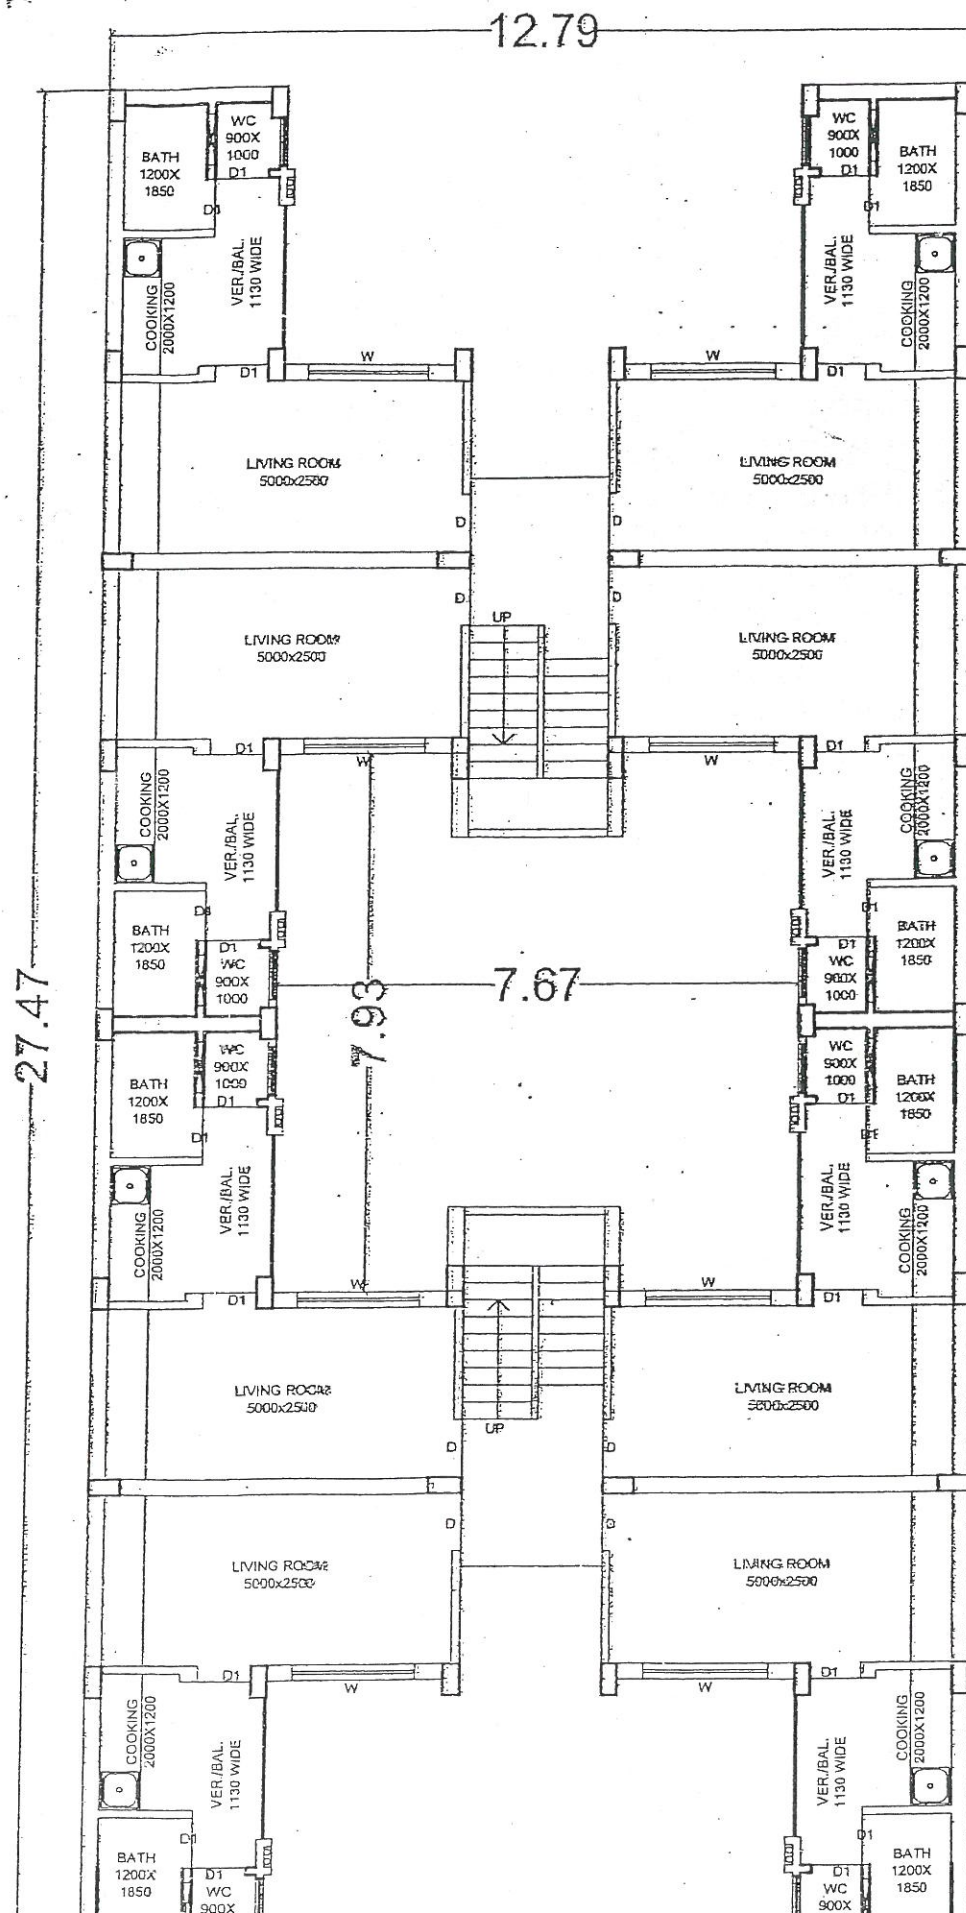

TYPICAL UNIT PLAN

UPAVP
ARCHITECTURAL AND PLANNING SECTION
NEELGIRI COMPLEX, INDIRA NAGAR
LUCKNOW-226016
ISO-9001:2000 Email: uphdb@sancharnet.in

DRG.NO. SHEET NO. UPHDB/APD/UNIT-I/CA 38/SE Mandala/
PLAN Mandala Khan/ENC design/sec 12/Hc-44

NOTE:-

THIS DRAWING HAS BEEN
PREPARED ON THE BASIS OF
REQUEST MADE BY SE MANDOLA
CIRCLE VIDE HIS LETTER NO-1178/
APD 12 /56 DATED 24.10.2013.

AREA DETAIL:-

UNIT AREA = 25.50 M²
CIRCULATION AREA = 11.64/4=2.91 M²
SUPER AREA = 28.41 M²
BLOCK AREA = 227.28 M²

निगम हस्त प्रमाणित
कारतु विद निरीक्षण
इकाई

DESIGN FOR EWS FLATS

ARCHITECTURE & PLANNING UNIT-1
U.P.AVAS EVAM VIKAS PARISHAD,LUCKNOW

SCALE -	DATE: 14-11-2013
KRISHNA KANT ARCH. ASSITT.	K/Kant 14/11/13
JYOTI KATIYAR B. ARCH. ASSTT. ARCH. PLANNER	J. Katiyar 14/11/13
S.J.YADAV B. ARCH ARCHITECT PLANNER	S. J. Yadav 14/11/13
G.S.GOYAL B. ARCH CHIEF ARCHITECT PLANNER	G. S. Goyal 19/11/13