




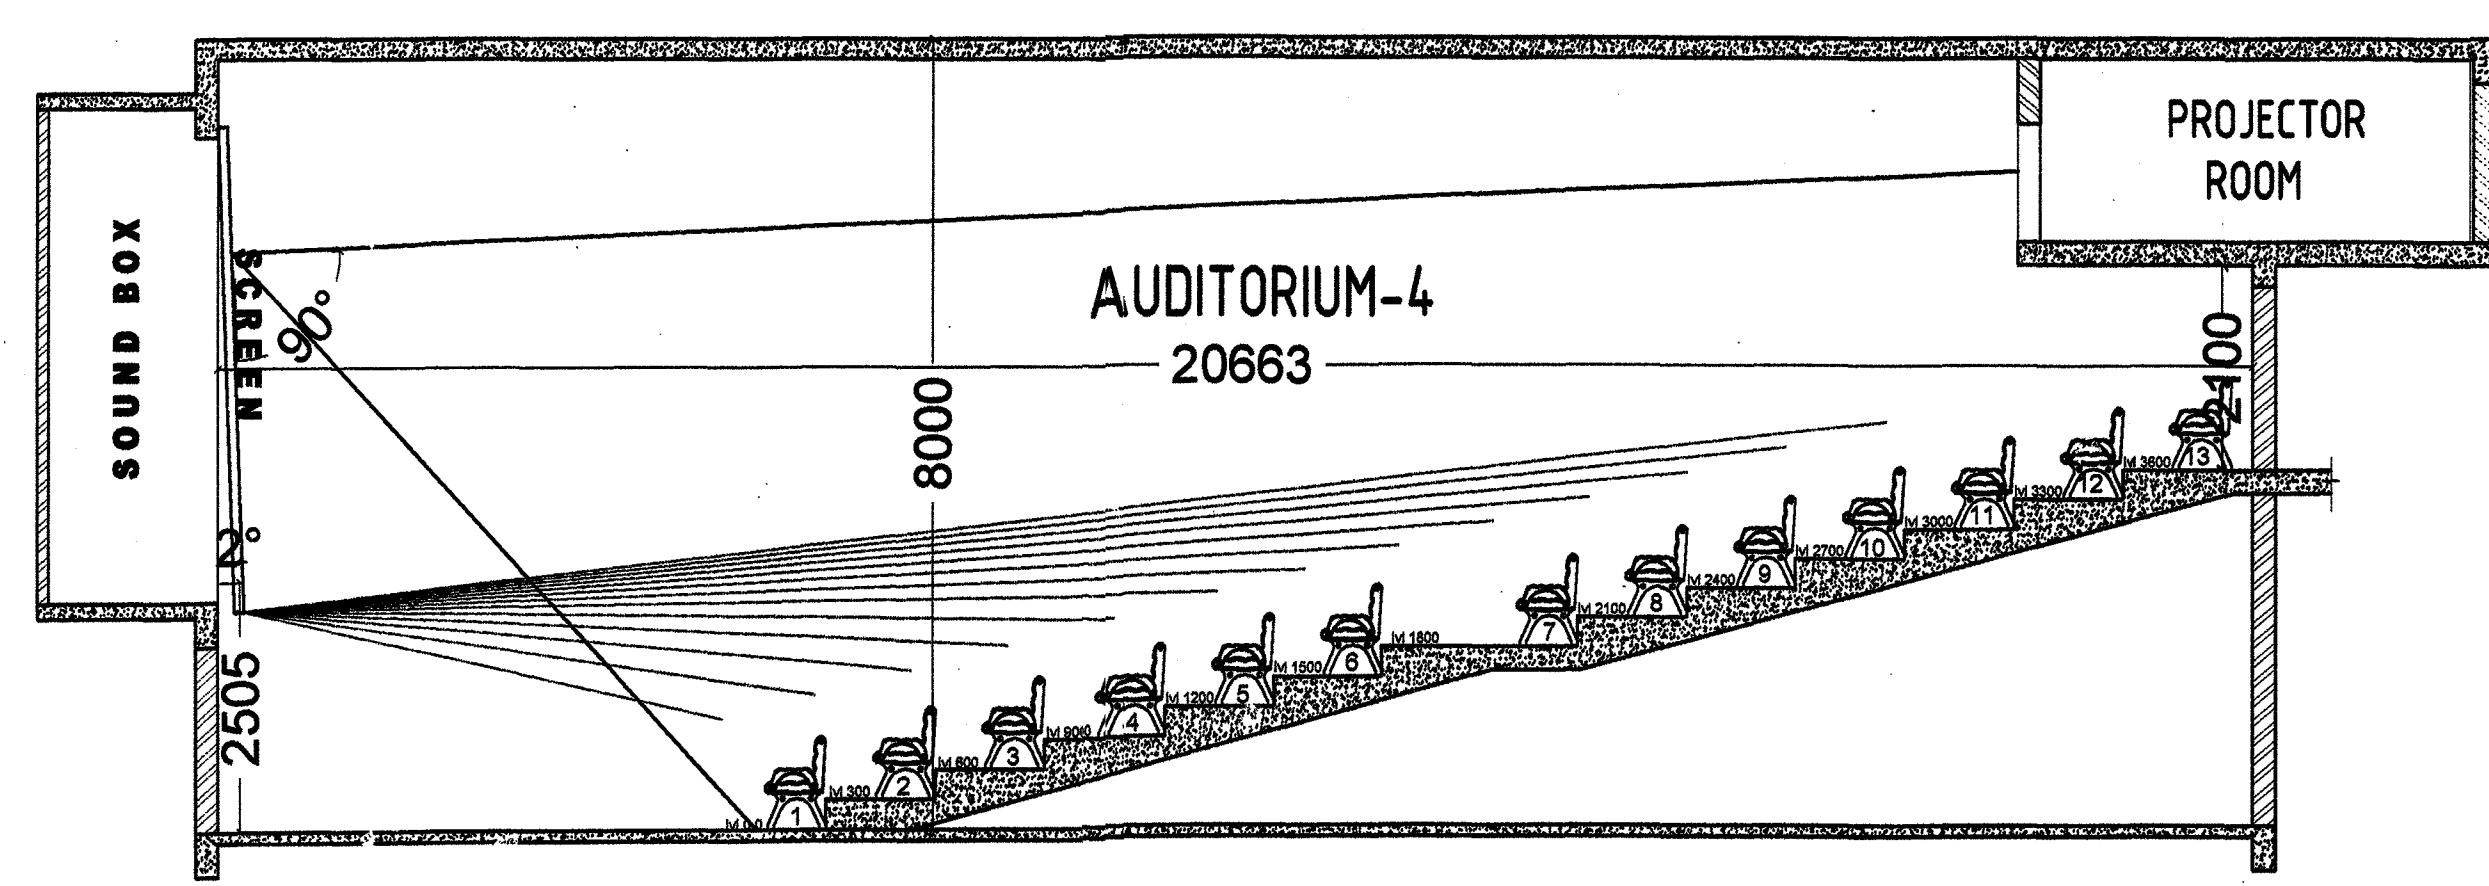

SECTION AT -BB

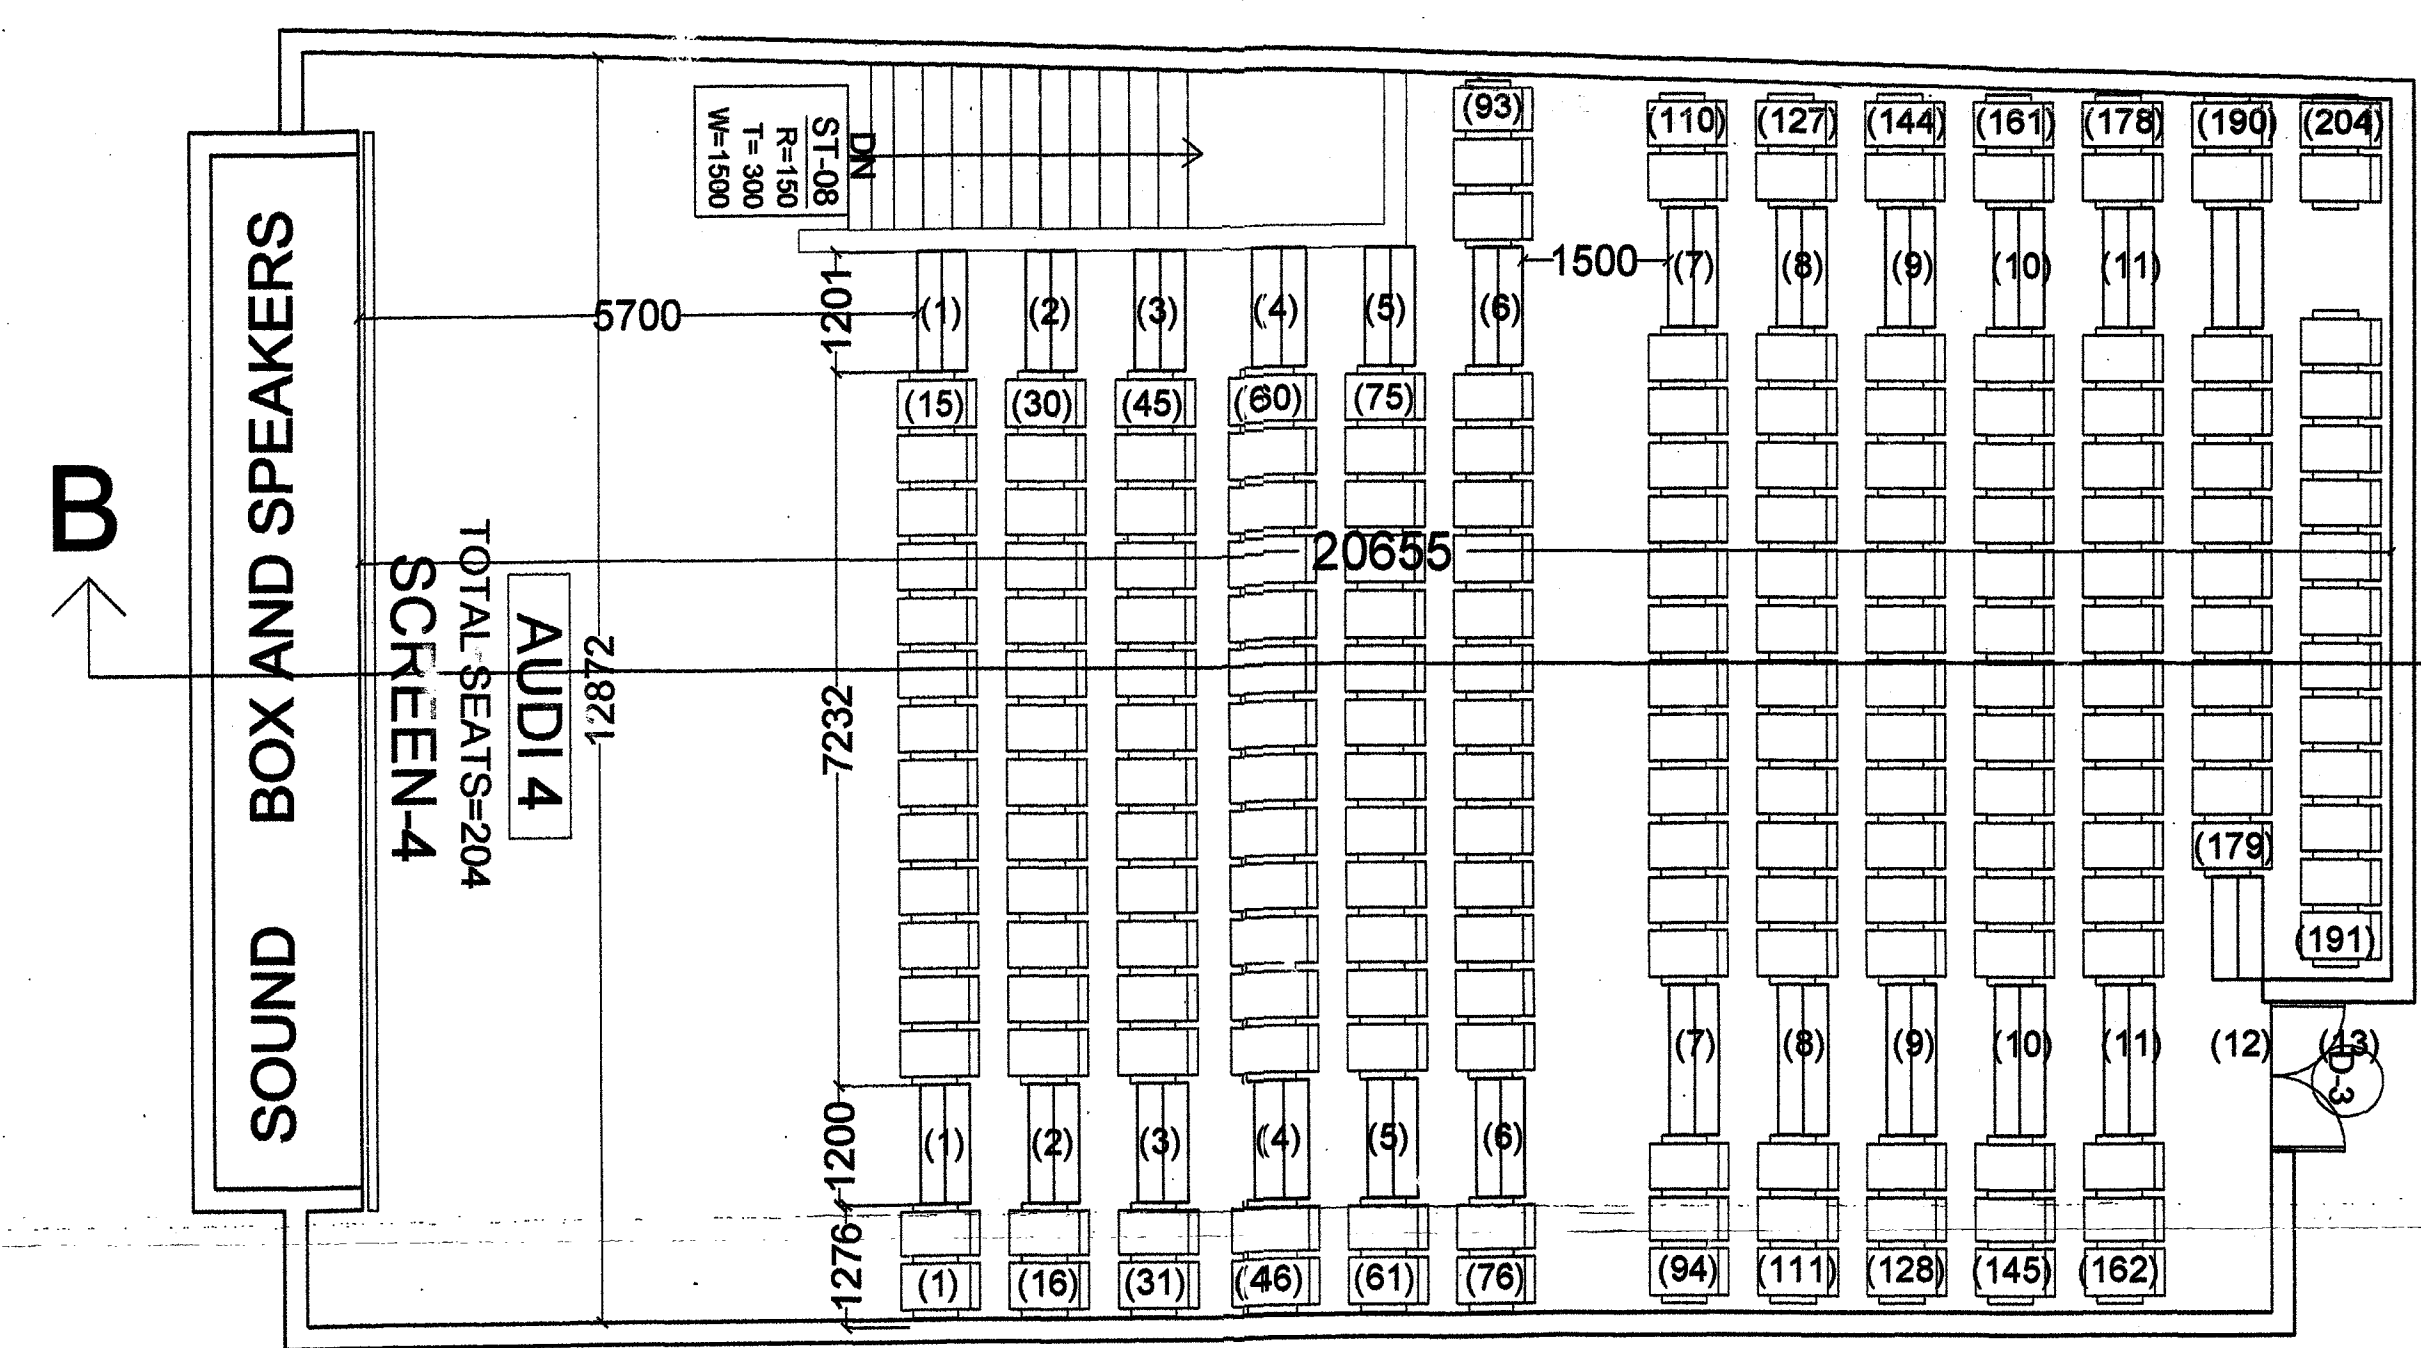

AUDITORIUM-4

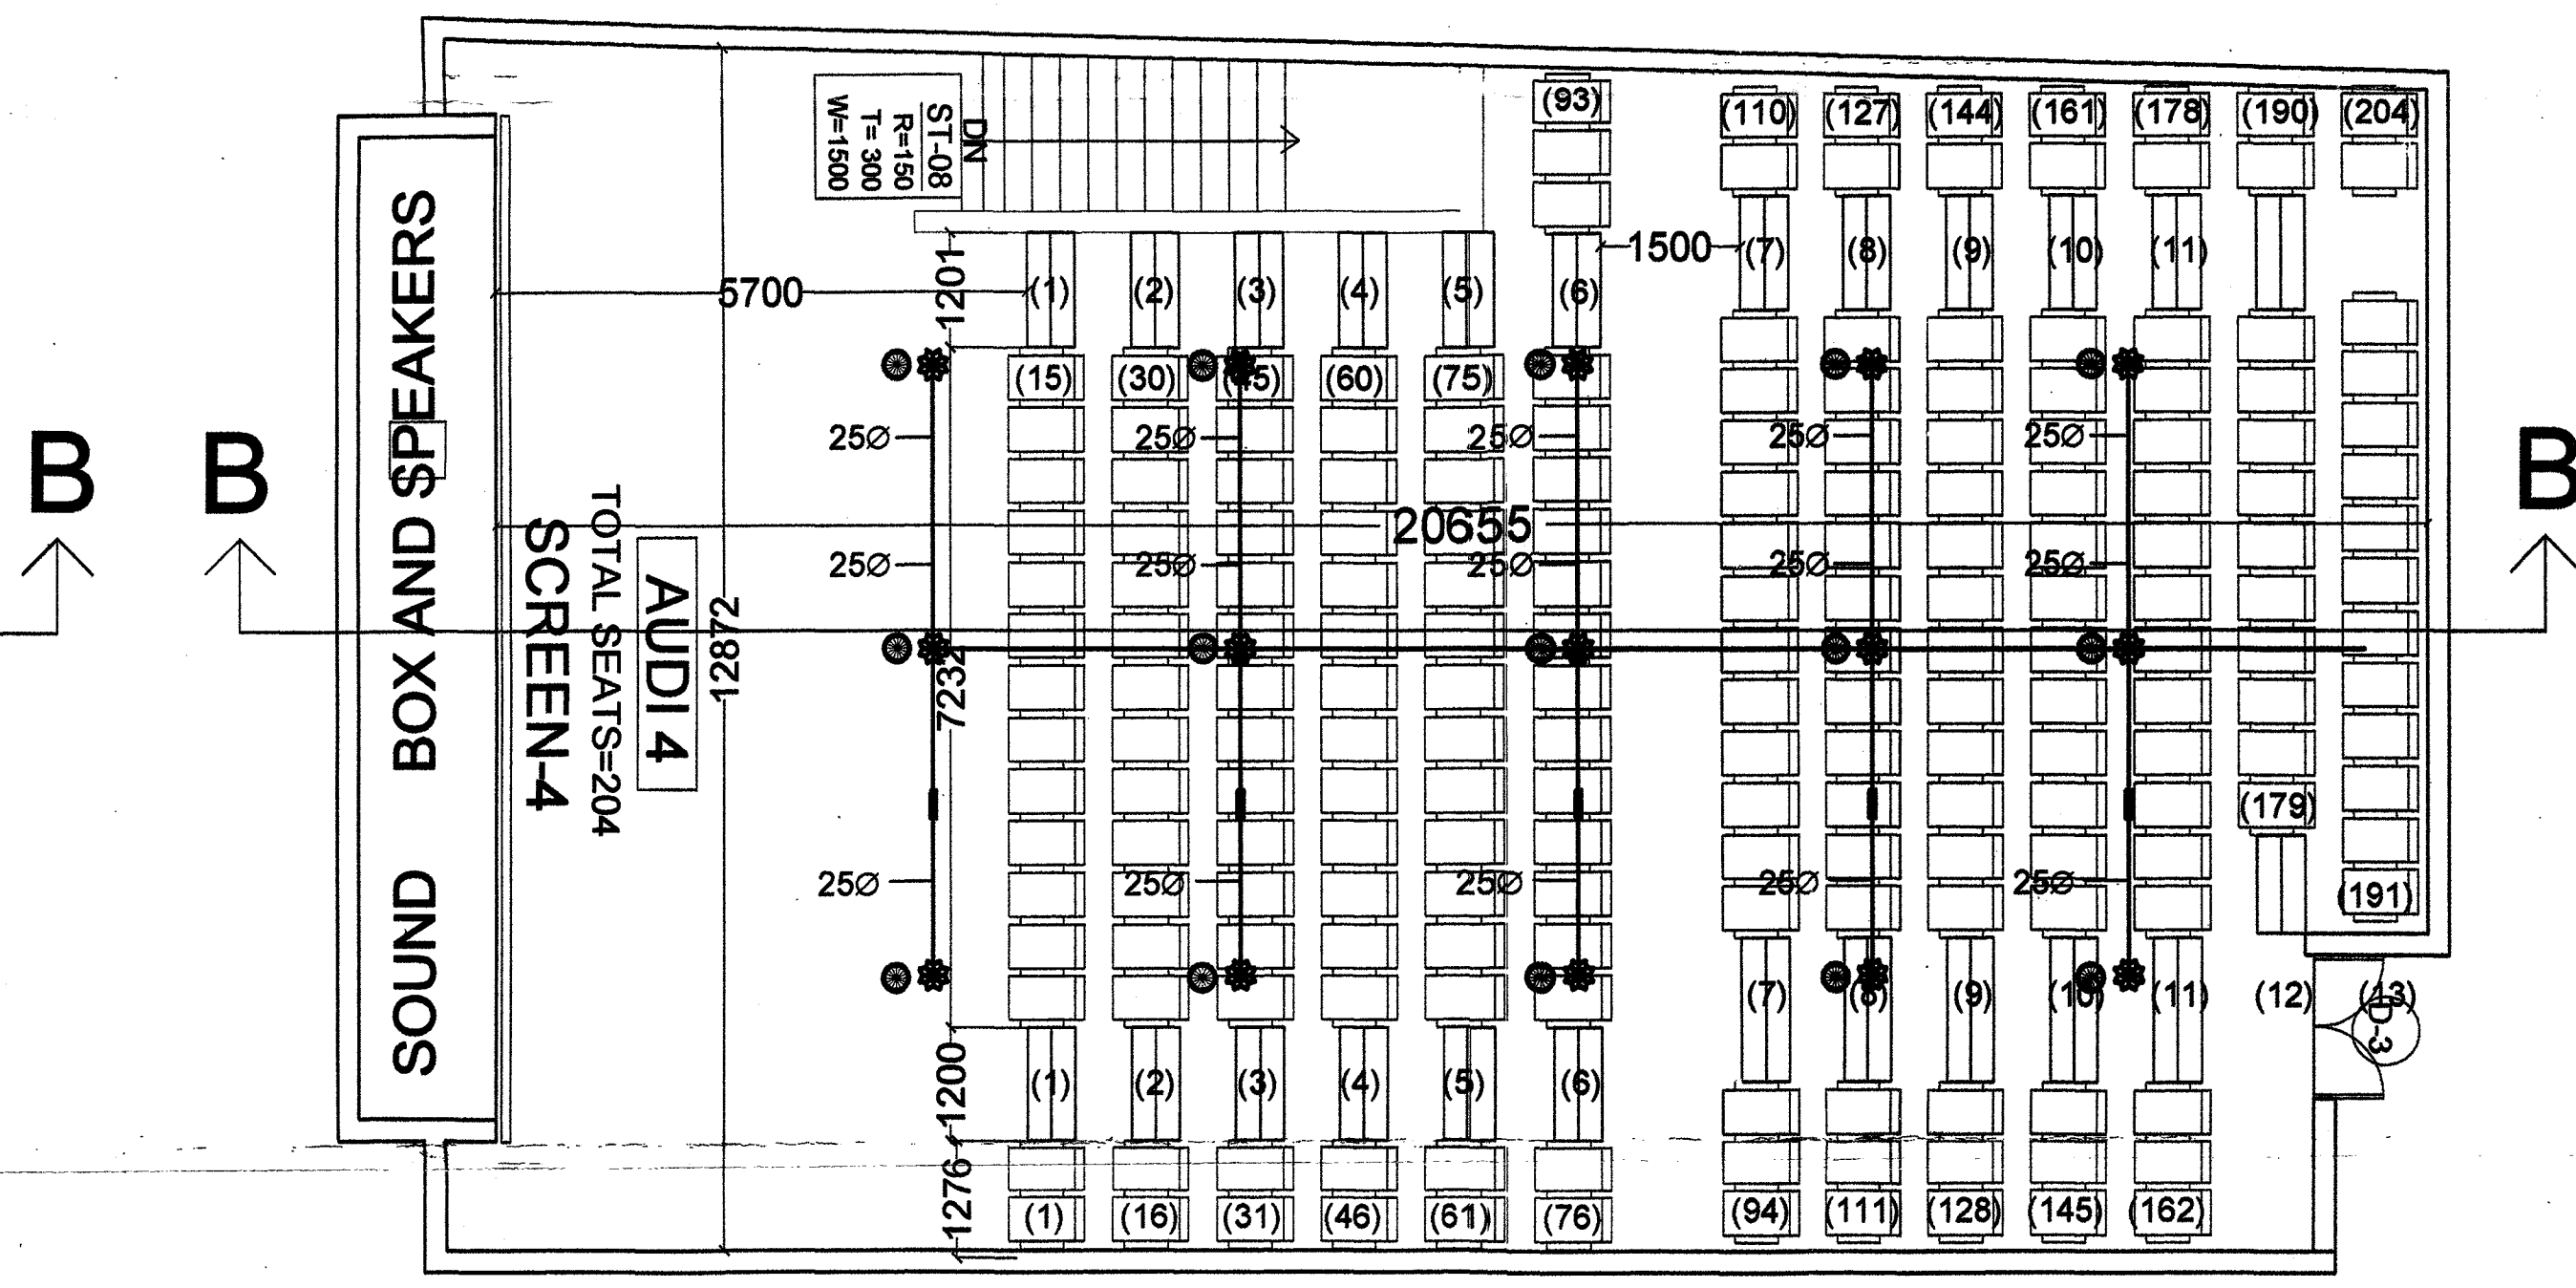

AUDITORIUM-4

SEAL OF G.D.A.

SUBMISSION DRG

THIS DRAWING IS THE PROPERTY OF
A-CORE ARCHITECTURAL SERVICES
PVT. LTD. AND ISSUED FOR THE SPECIFIC
PROJECT MENTIONED THEREIN. THIS IS NOT
TO BE COPIED OR USED FOR THE OTHER
PROJECTS UNLESS EXPRESSLY PERMITTED
BY THE ARCHITECT.

Proposed multiplex(4 screen cinema and commercial building at muhaddipur , gorakhpur

DEVELOPERS :

1) **"AMBE PROPTECH PVT. LTD."**
THROUGH :DIRECTOR-
SHRI SANDEEP KUMAR TEKRIWAL
S/O LATE SHRI INDRA KUMAR TEKRIWAL
OFFICE- GOLGHAR, ABOVE SANGAM SAREE
CENTRE, GORAKHPUR.

H.NO C/102/686 AND C/102/688A
MAJWA- MOHHADIPIUR, GORAKHPUR,
WARD NO -42 .

Drawing Title
sheet number14

Drg. No.

Scale

Date _____

Drawn By

North

Issued To

**ACORE ARCHITECTURAL
SERVICES PVT. LTD**
ARCHITECT-ASHISH SRIVASTAVA

BRANCH OFFICE : 935/D MATRI ANCHAL
NEAR GORAKHNATH RAILWAY STATION
CROSSING GORAKHPUR

TEL: OFF:3294813, RES:2255294,
MOBILE:9415321836.

मातीयन दे सारिह जलान में
A, B, C, D से चिह्न मार्ग
पर गले मि कोर निमोन
वर्क रिडना जामेगा कीर
में ही डकल सीम पर प्राप्
F. A. R. का उपमा में रिड
जामेगा प्रवक्ष वक्ष
रमीकर ररगा, वष लक्ष
सकम ररर, से आवसीय
मू- उपमोग में मररीलेक्य
की अगमयन गरी होगावी
है